


REVISED 4-9-98	FHWA REGION	STATE	FEDERAL AID	ROUTE	STATE	SHEET NO.
			PROJECT		PROJECT	
	3	VA.		1867	1867-080-295,M501 B678	3

Water Lines Property Of:
CITY OF ROANOKE
Roanoke, Va.

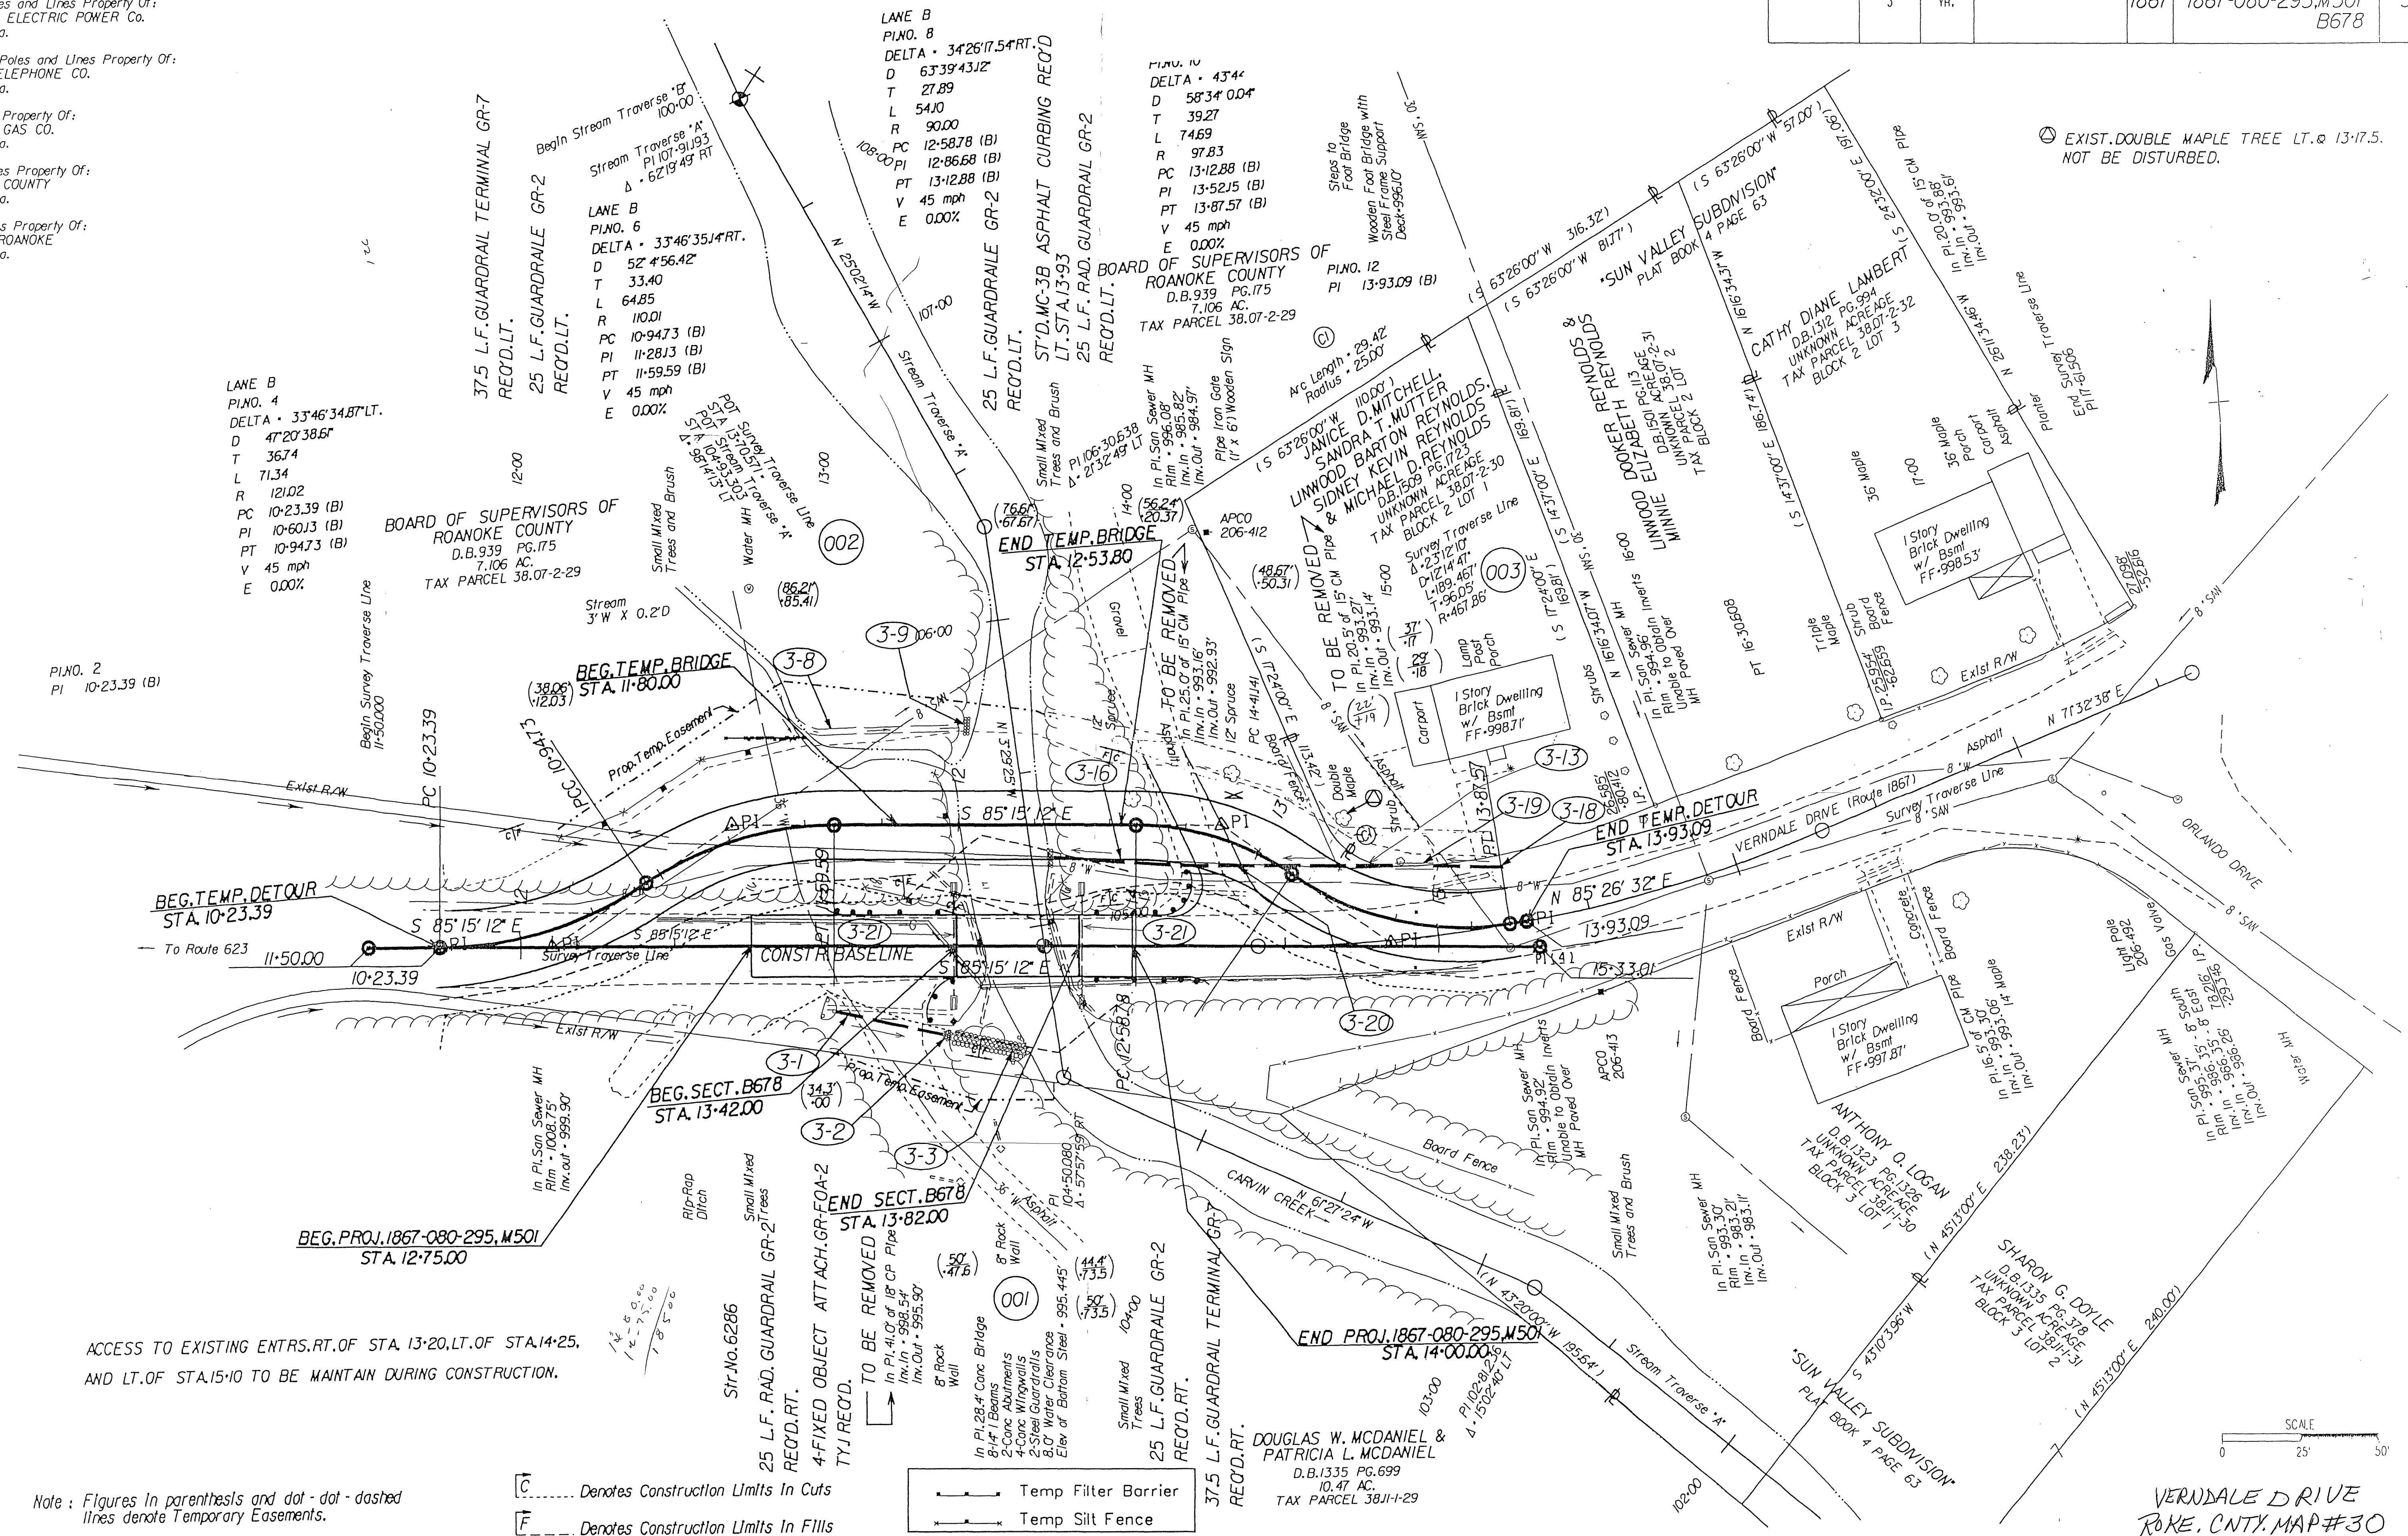

$\boxed{C}$ Denotes Construction Limits In Cuts
 $\boxed{F}$ Denotes Construction Limits In Fills

 Temp Filter Barrier
 Temp Silt Fence

VERDALE DRIVE
ROKE, CNTY. MAP #30