


Water Lines Property Of:
CITY OF ROANOKE
Roanoke, Va.

N	REVISED	FHA REGION	STATE	FEDERAL AID		STATE		SH
				PROJECT	ROUTE	PROJECT		
		3	VA.		1867	1867-080-295	M501 B678	4

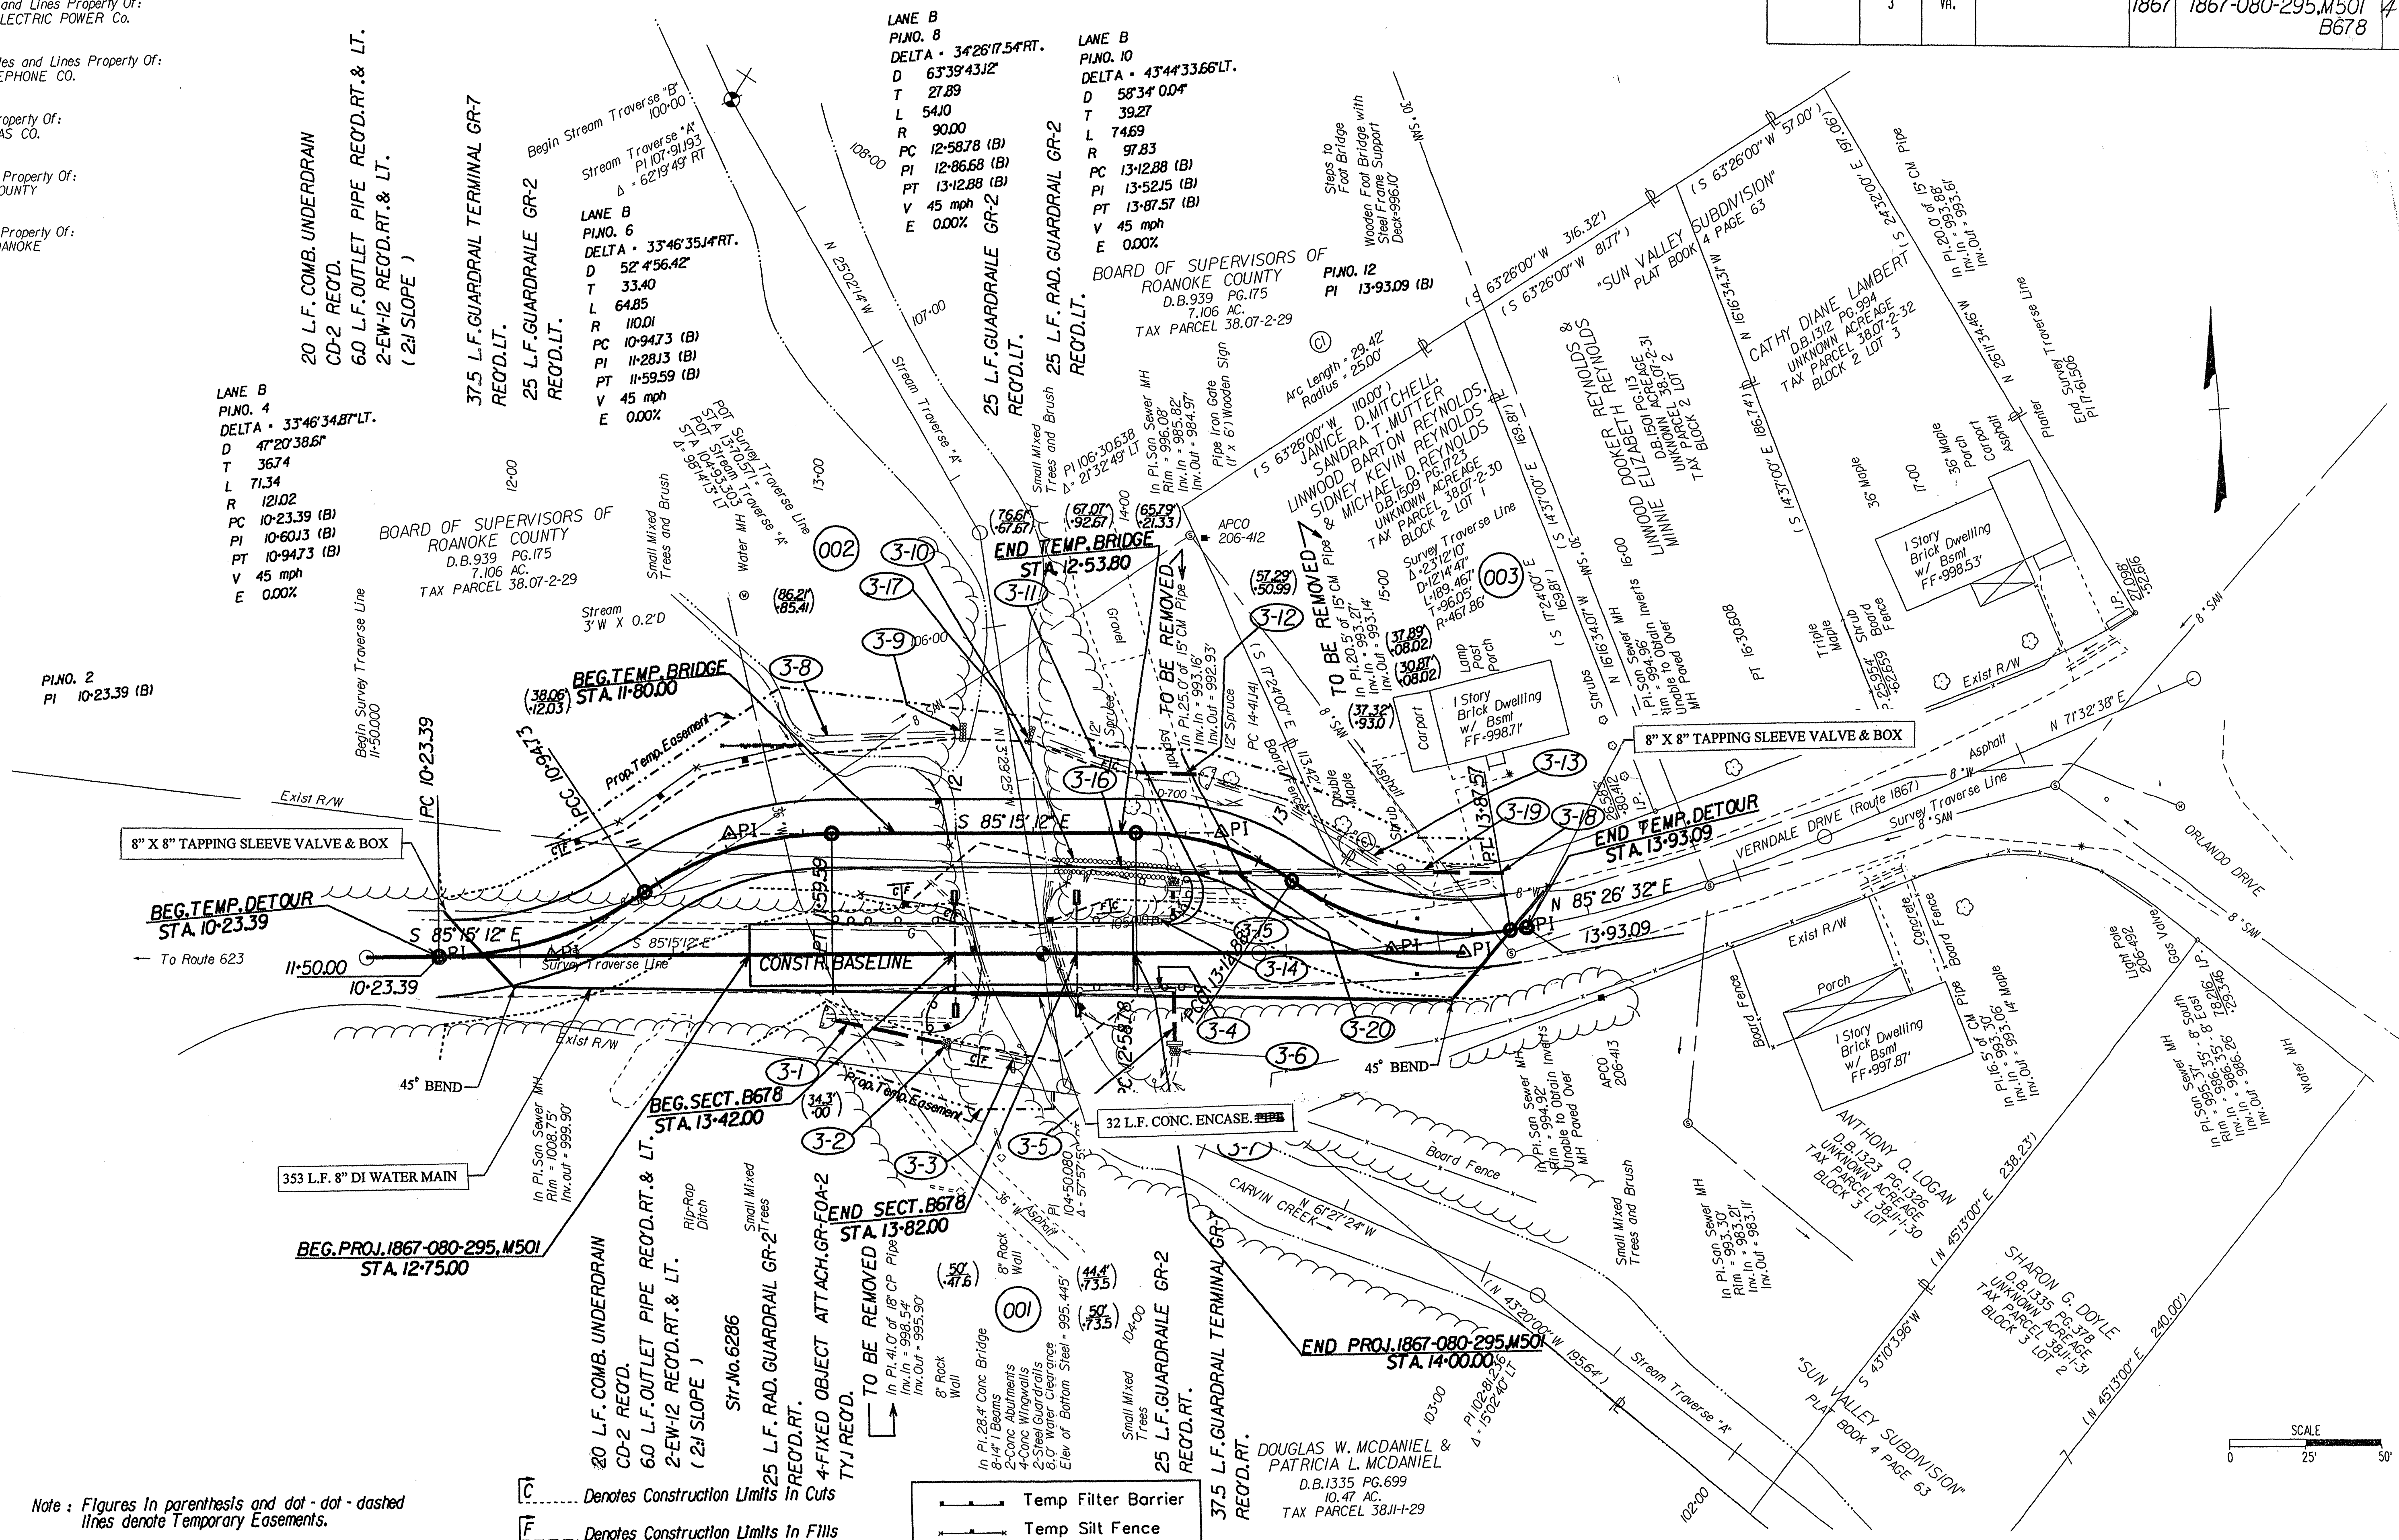

Note : Figures in parenthesis and dot-dot-dashed lines denote Temporary Easements.

$\overline{C}$ Denotes Construction Limits In Cuts

 Temp Filter Barrier
 Temp Silt Fence

DOUGLAS W. MCDANIEL
PATRICIA L. MCDANIEL
D.B.1335 PG.699
10.47 AC.
TAX PARCEL 38JI-I-29

SCALE



0 25' 50'

PLAN NO.	PROJECT	FILE NO.	SHEET NO.
A	1867-080-295.M501		4(2)

SURVEYED BY -----
SUPERVISED BY D.B. COPELAND (540) 387-5307
DESIGNED BY K.R. BROWN
CADD OPERATOR K.R. BROWN
REVISED BY -----

02/04/98 07:56:45