


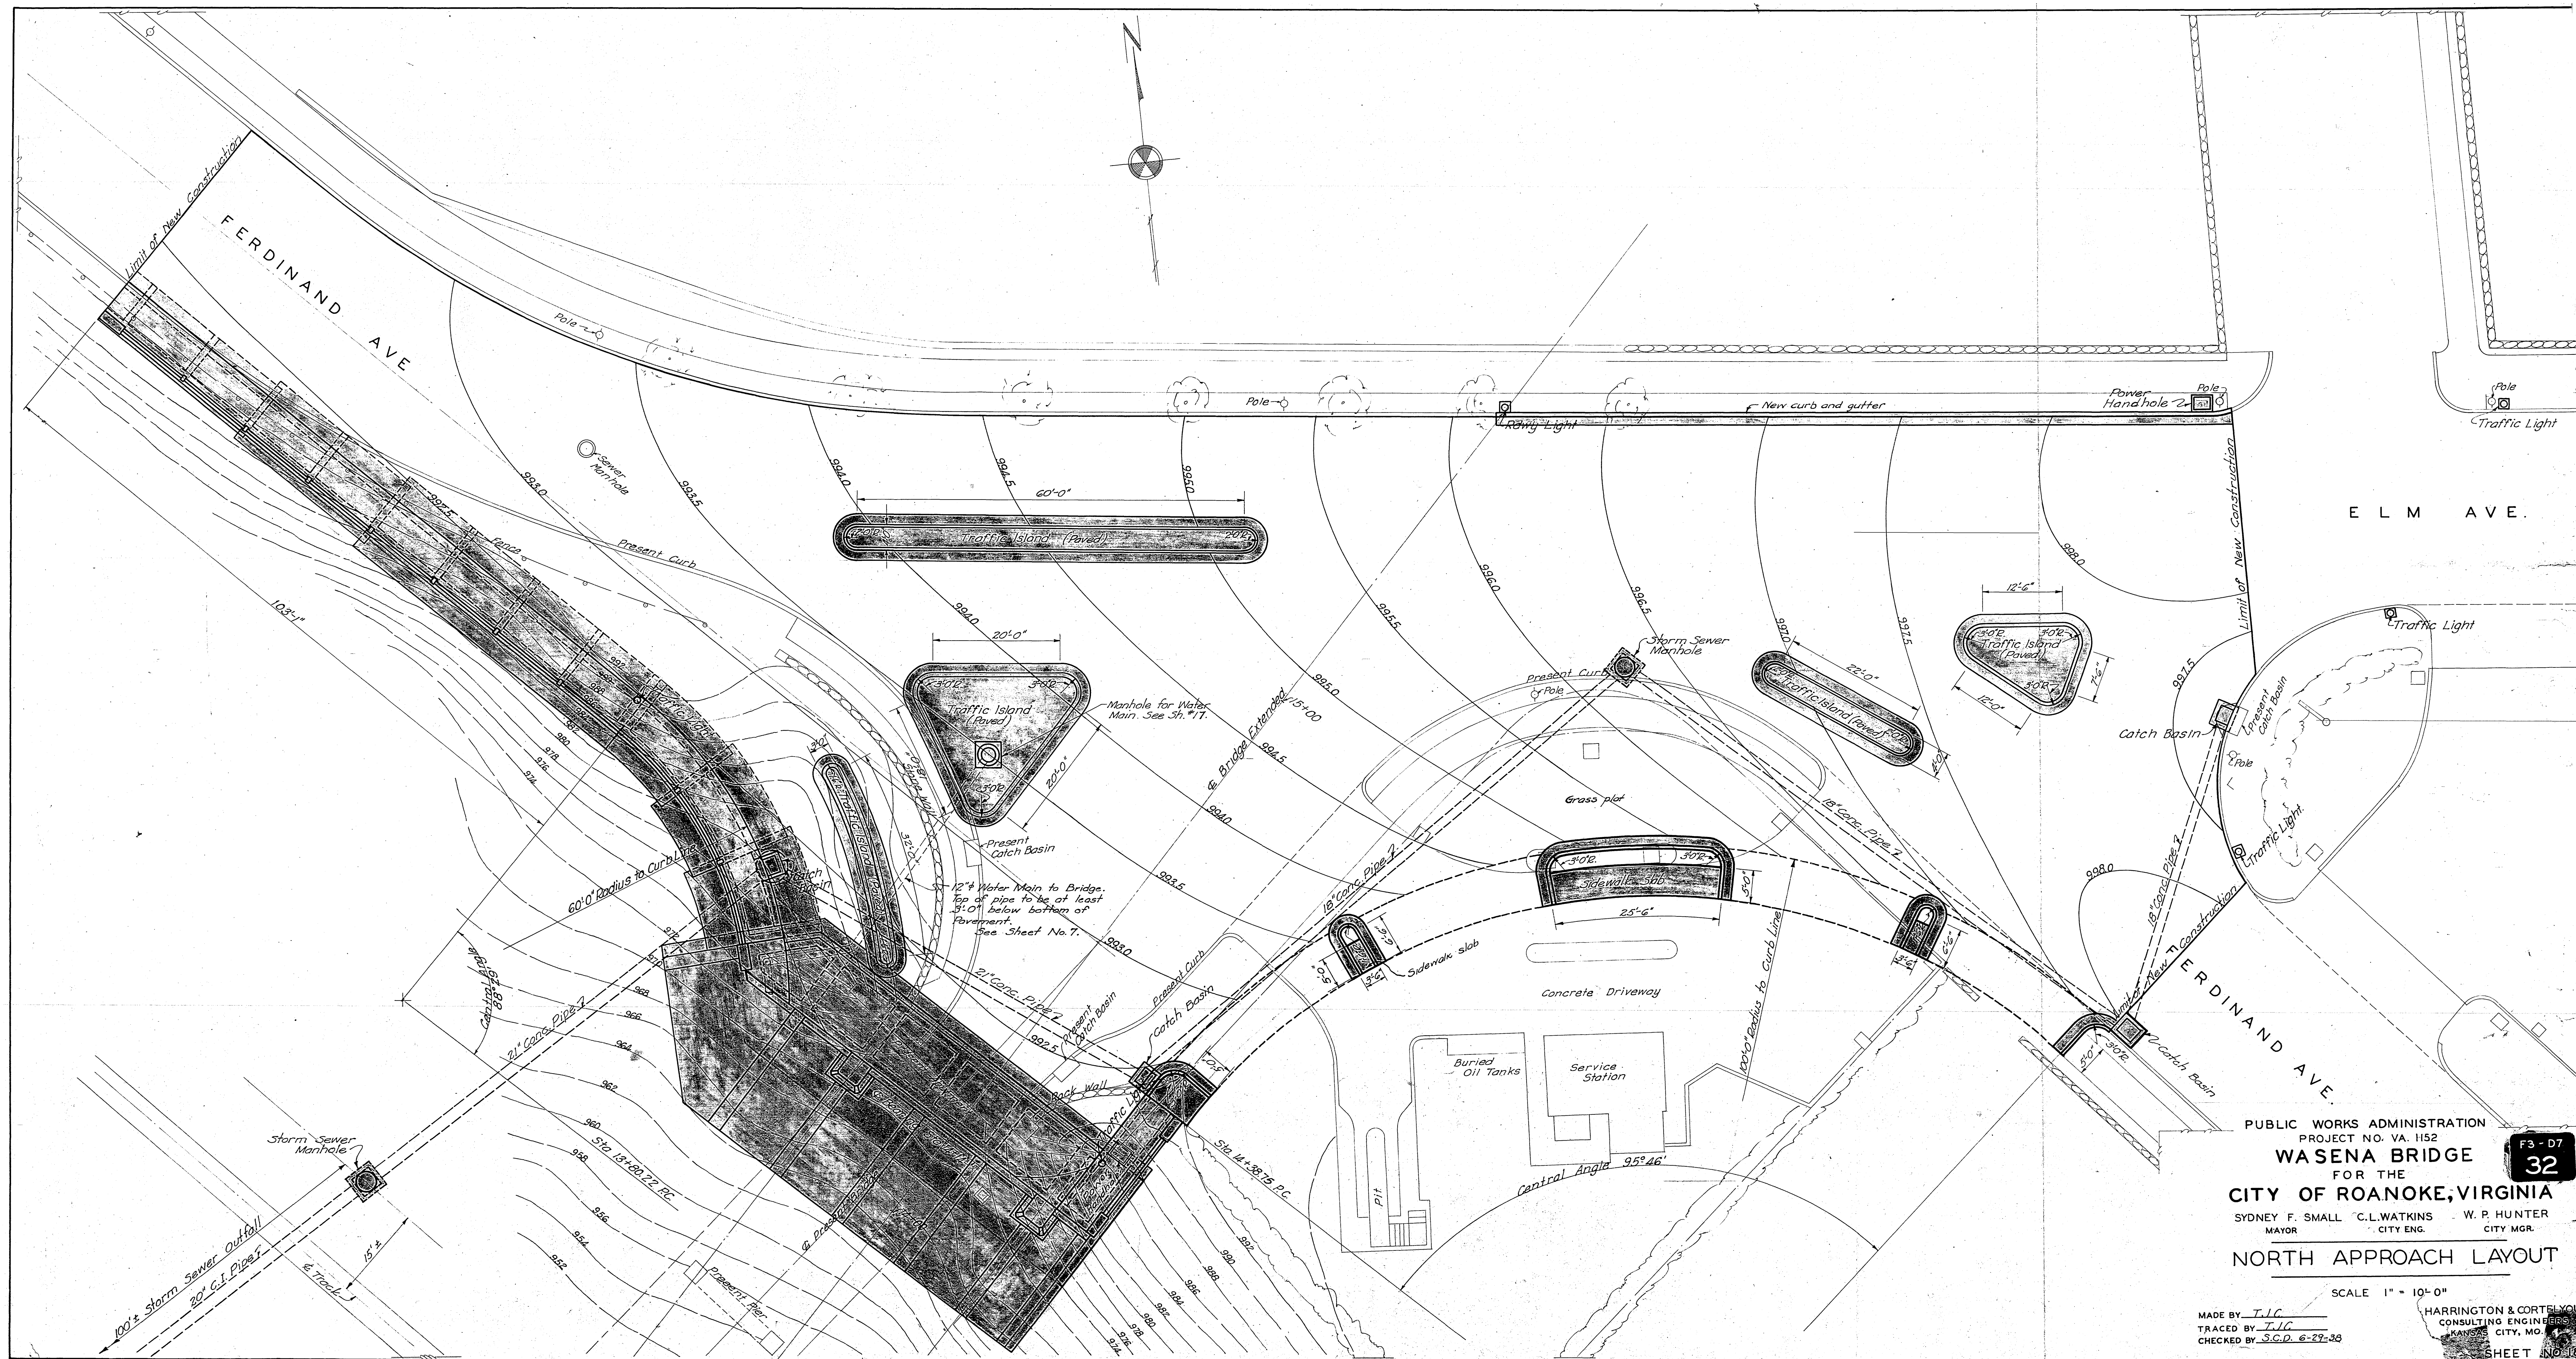

PUBLIC WORKS ADMINISTRATION
PROJECT NO. VA. 1152
WASENA BRIDGE
FOR THE
CITY OF ROANOKE, VIRGINIA
SYDNEY F. SMALL MAYOR C.L. WATKINS CITY ENG. W. P. HUNTER CITY MGR.
NORTH APPROACH LAYOUT

SCALE 1" = 10'-0"
MADE BY T.L.C.
TRACED BY T.L.C.
CHECKED BY S.C.D. 6-29-38
HARRINGTON & CORTELLI
CONSULTING ENGINEERS
KANSAS CITY, MO.
SHEET NO. 10