


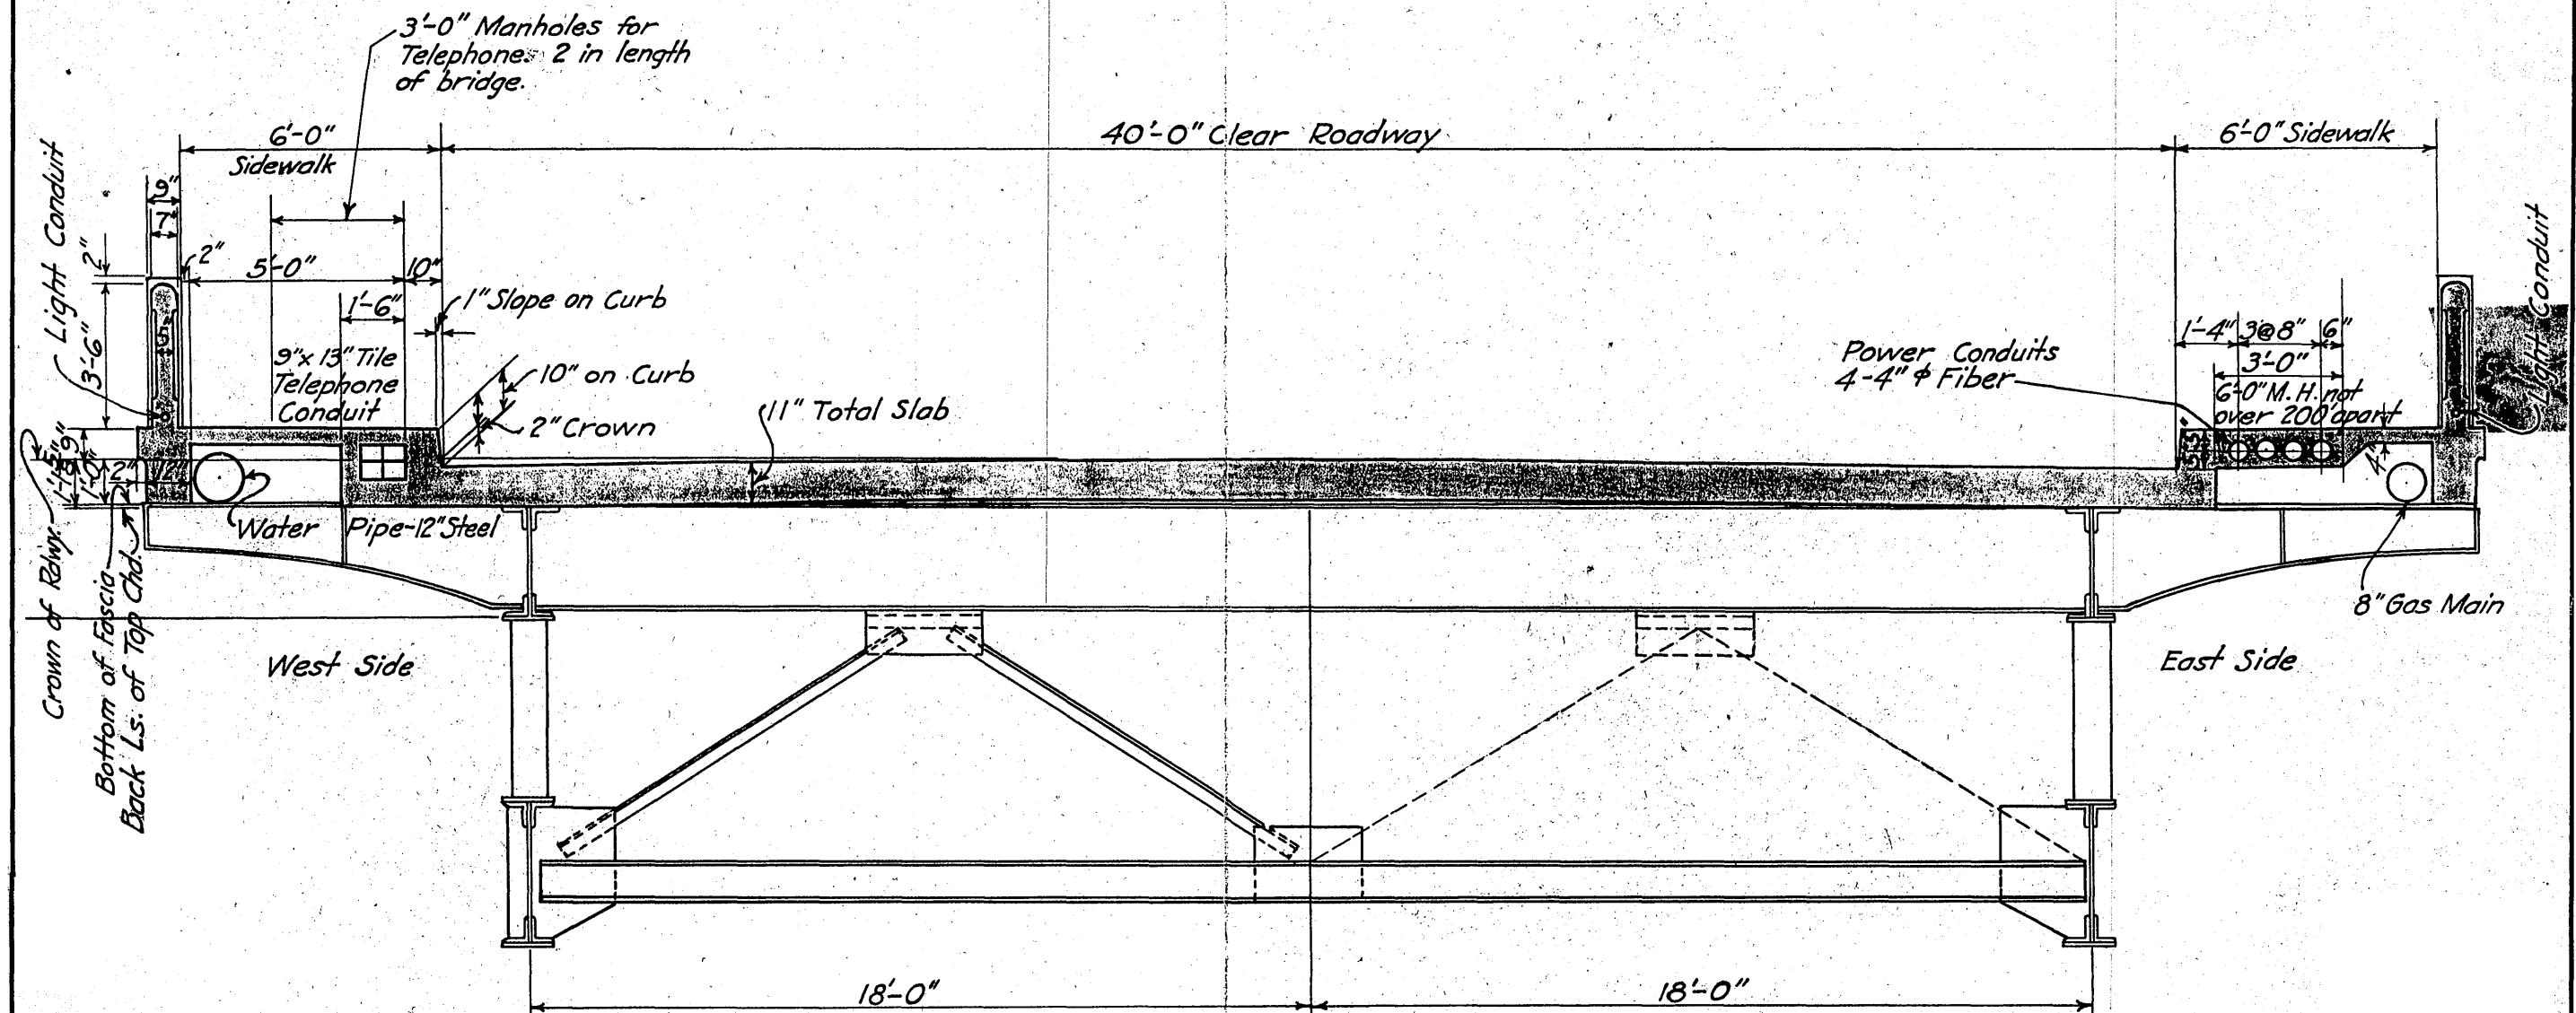

WASENA BRIDGE
FOR
CITY OF ROANOKE, VIRGINIA
TYPICAL CROSS SECTION

SYDNEY E. SMALL-C.L. WATKINS-W.M. P. HUNTER
MAYOR CITY ENG. CITY MGR.
HARRINGTON AND CORTELYOU
CONSULTING ENGINEERS
KANSAS CITY, MO. — WASHINGTON, D.C.
Feb. 1938 SHEET C