


THE RECORD DRAWING IS REFLECTIVE OF
THE FINAL DESIGN PERFORMED BY ACS
DESIGN AND APPROVED BY VDH AND
FRANKLIN COUNTY.

12/22/05

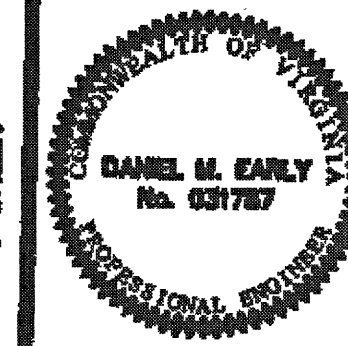

**Engineering • Planning • Surveying
Construction Management**


2203 Peters Creek Road, NW
Roanoke, Virginia 24017
Phone: 540 582 2345
Fax: 540 582 2344
Email: info@coedesigninc.com
www.coedesigninc.com

**BRIDGEWATER PLAZA
CENTRAL SEWER SYSTEM
FRANKLIN COUNTY, VIRGINIA**

[illegible]

C1.1

Job No. 04007

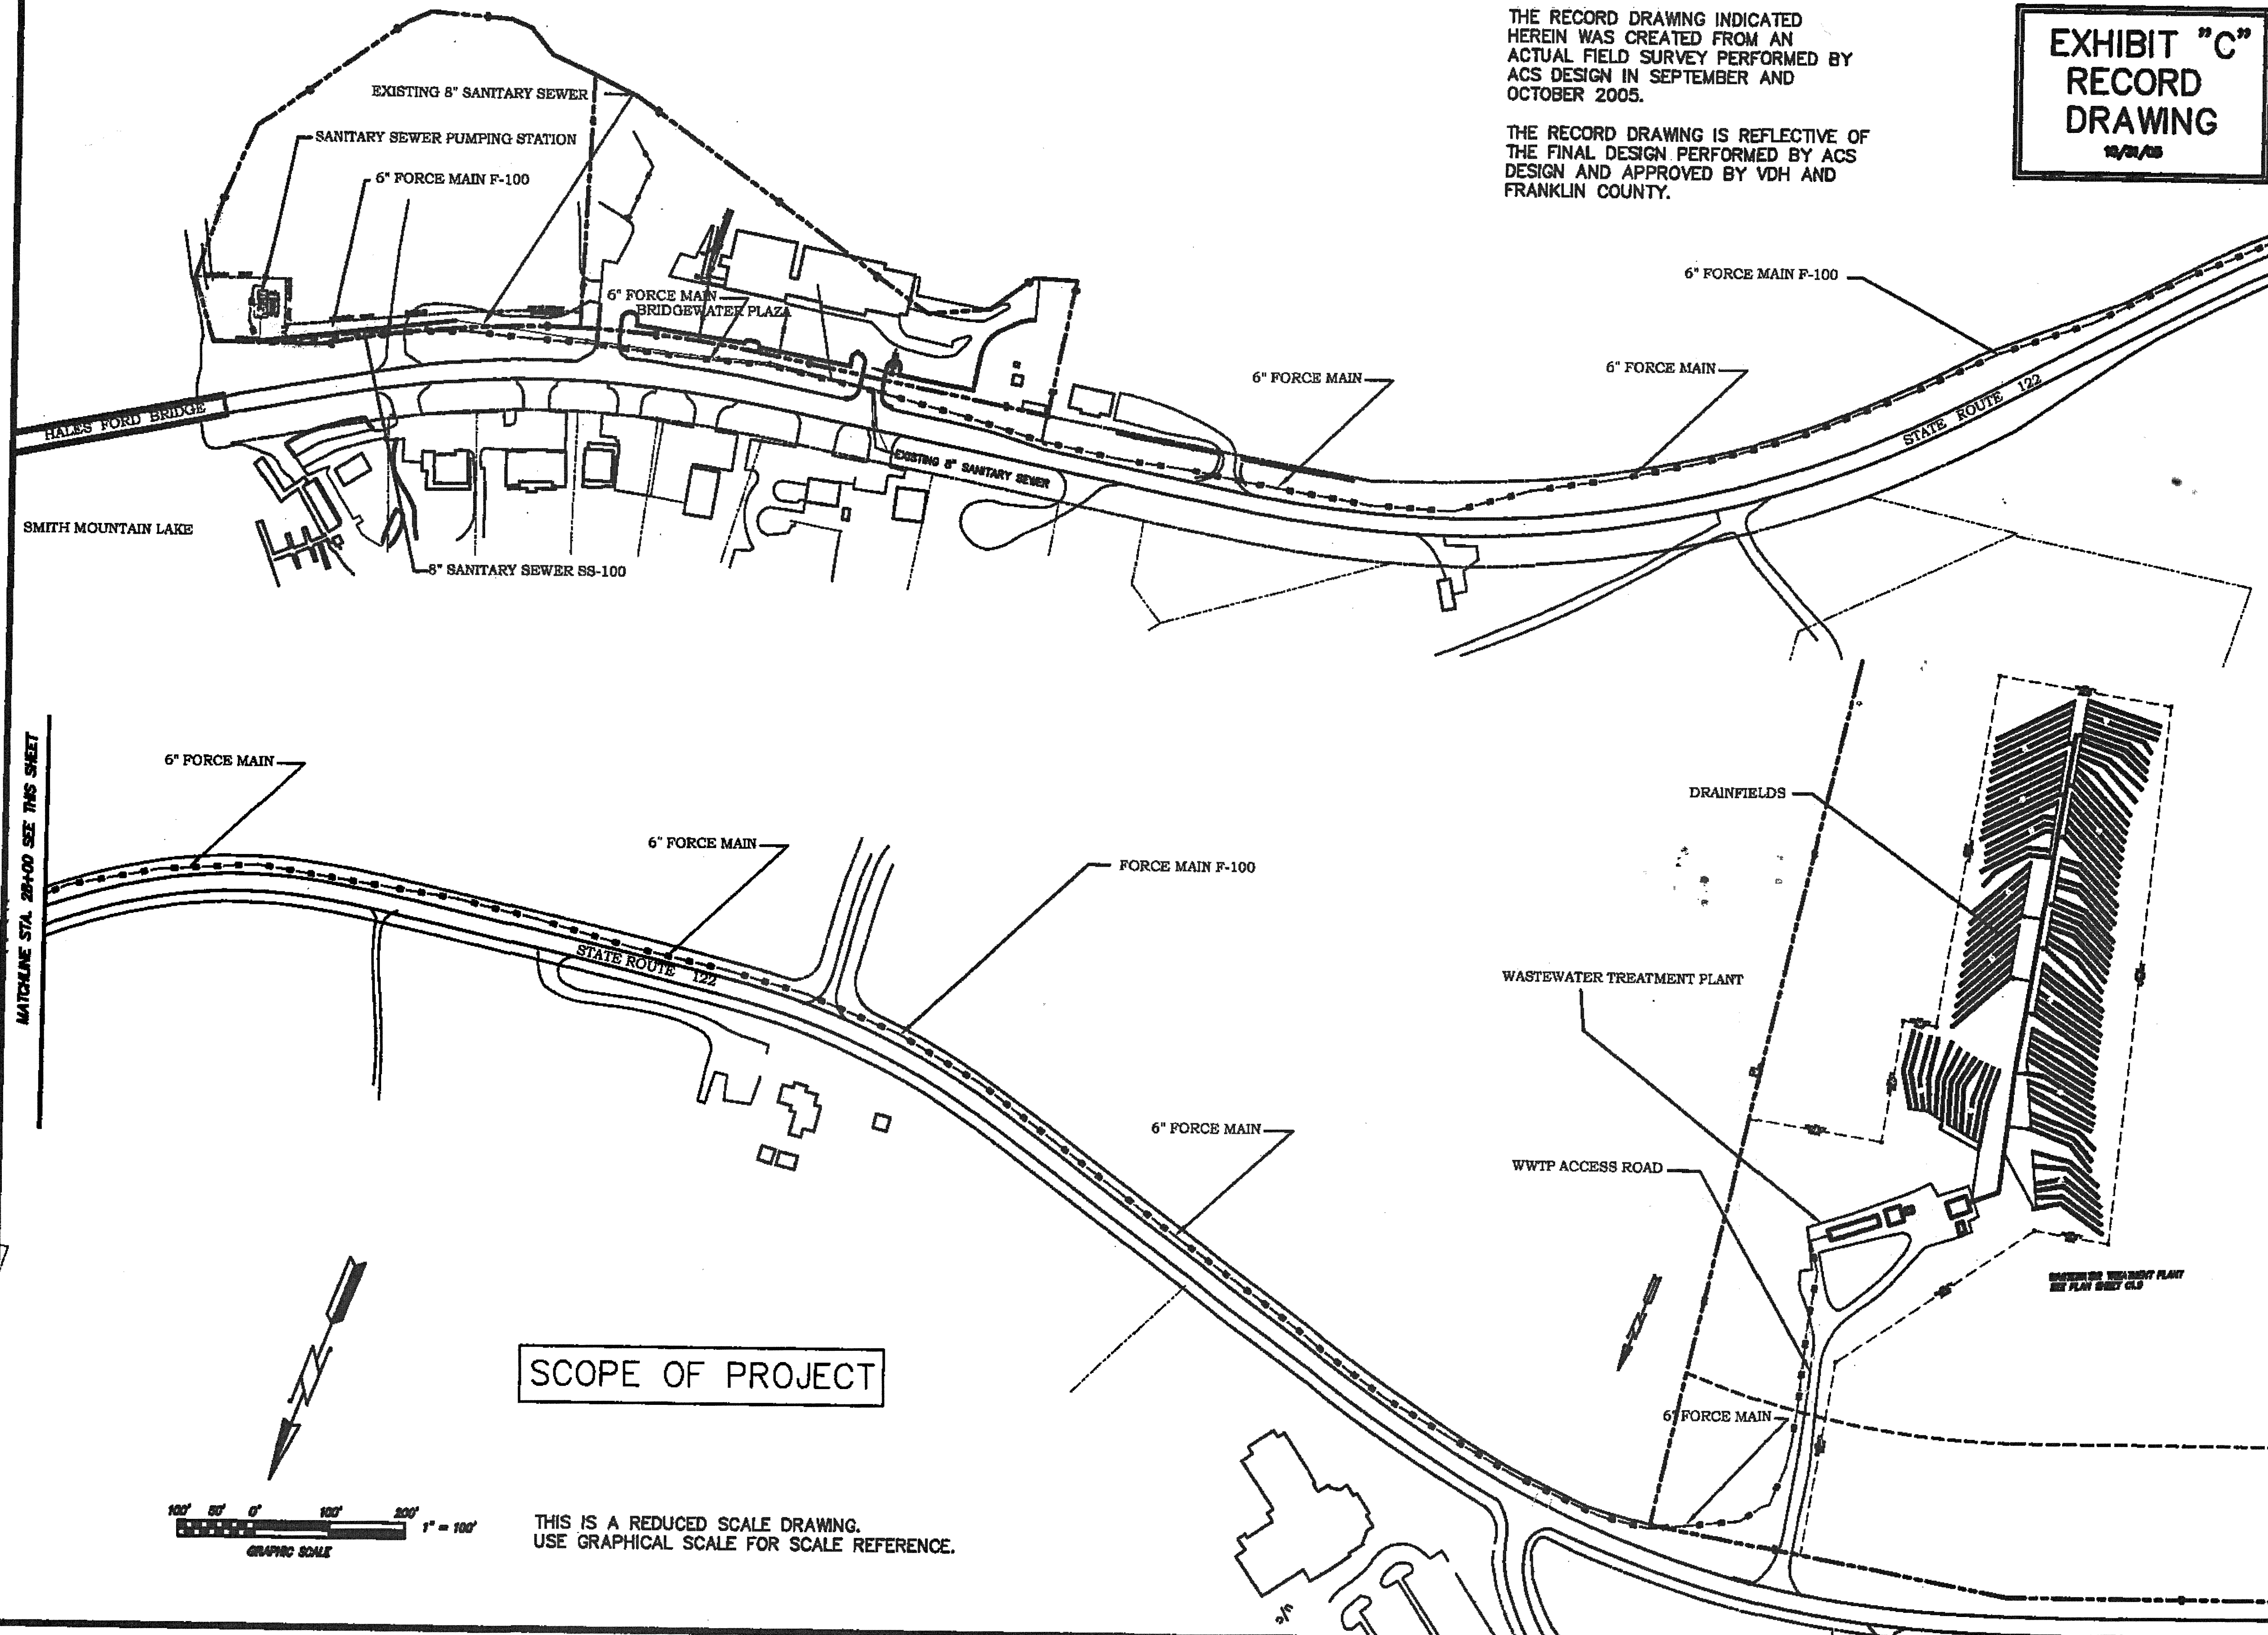

SCOPE OF PROJECT

THIS IS A REDUCED SCALE DRAWING.
USE GRAPHICAL SCALE FOR SCALE REFERENCE.