


- HAMPDEN HILLS
SECTION 2
PB 8 PG 21

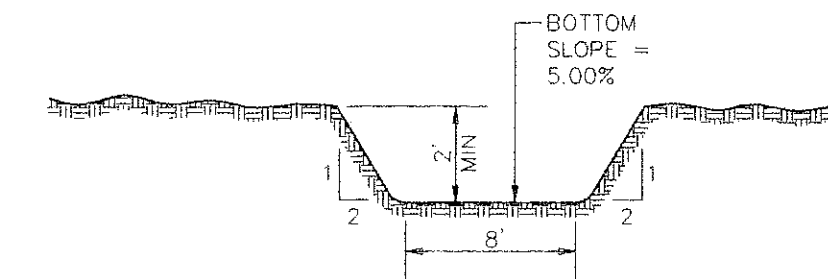

PROPOSED DITCH
SECTION B-B
N.T.S.

ROBERT LEE & CLAIRE A TUCKER
DB 455 PG 482
TAX MAP No. 79.01-3-27

NOTE: MINIMUM FINISH FLOOR
ELEVATIONS AS SHOWN ARE
FOR SEWERING PURPOSES ONLY

— LIMITS OF
SECTION I
GRADING
(TYP)

REVISIONS		DATE
6		
5		
4	REVISE PER COUNTY REVIEW	05/10/95
3	REVISE PER VDOT REVIEW	04/17/95
2	REVISE PER COUNTY REVIEW	02/17/95
1	REVISE PER COUNTY REVIEW	11/11/94

DATE: AUGUST 30, 1994 SCALE: 1" = 50'
JOB NO.: 940601 DRAWN BY: MMB
ACAD #: 940601G CHKD: RGL

-LANG-
engineering co.
Consulting Engineers · Land Planners
P.O. BOX 18062 ROANOKE, VA. 24014 (703) 772-0077



BROOKFIELD
GRADING & ESC PLAN
VINTON MAGISTERIAL DISTRICT
ROANOKE COUNTY, VIRGINIA

SHEET NO. 7

23

OF

RC-6430