

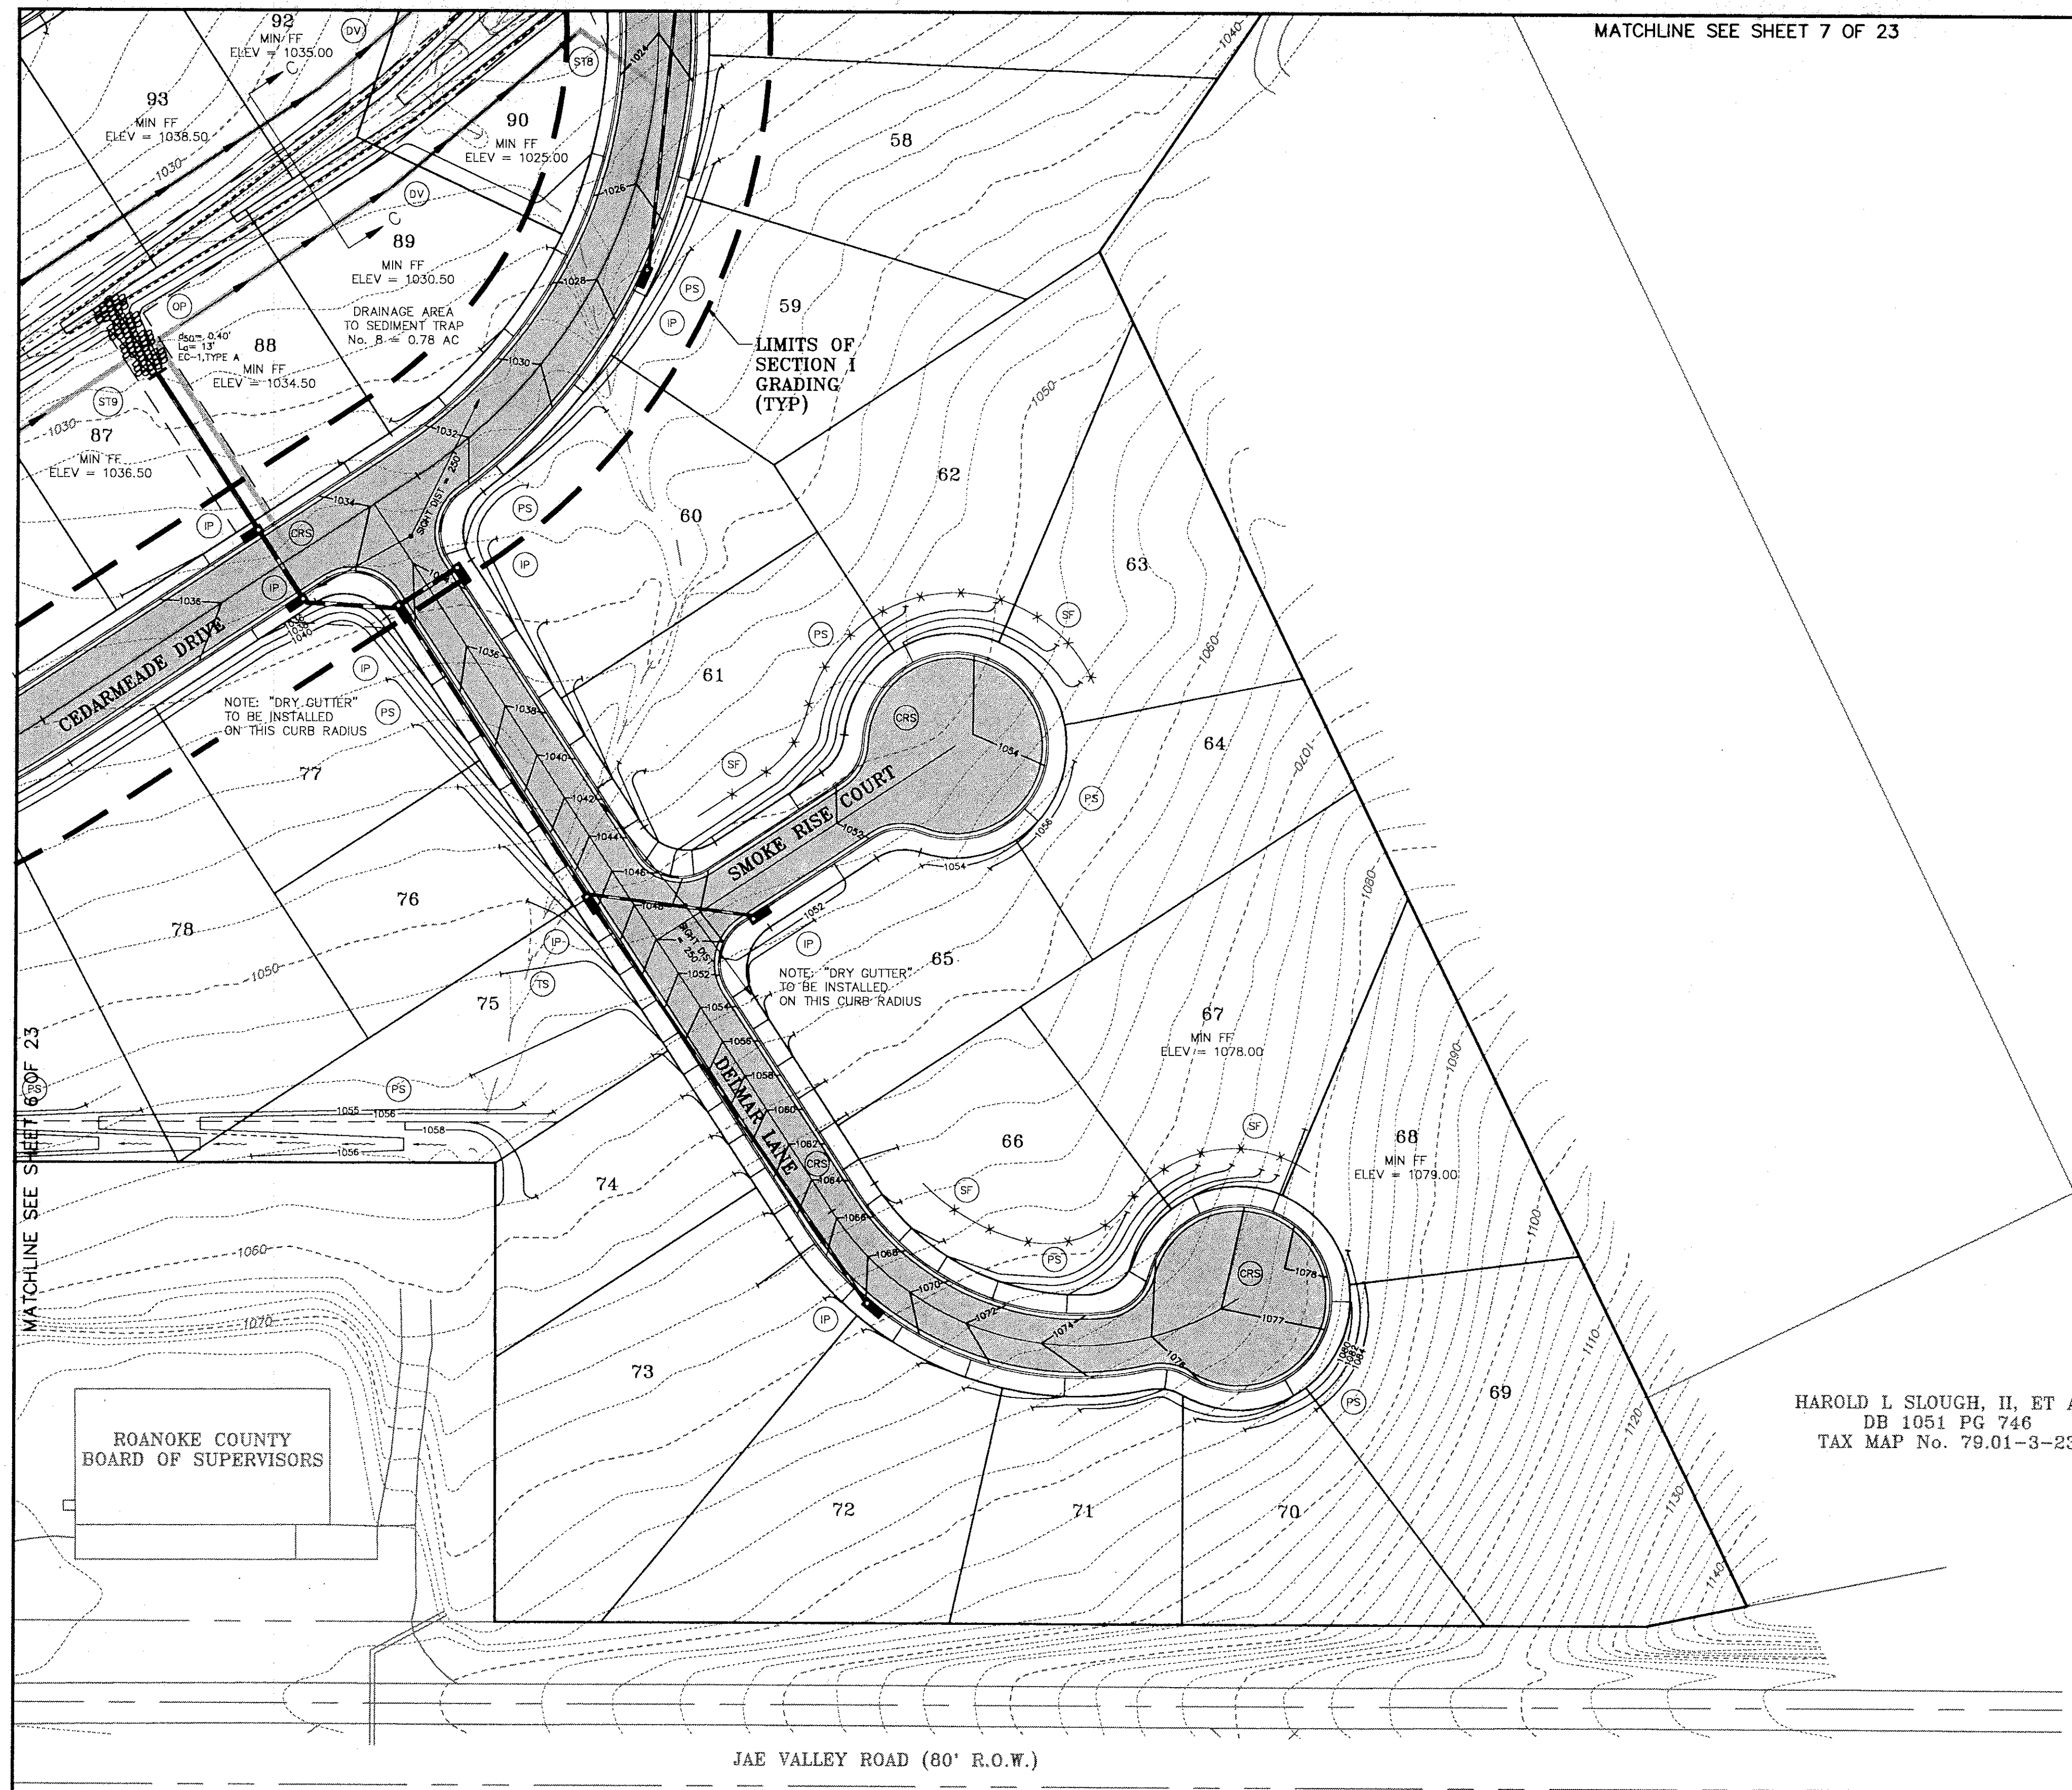


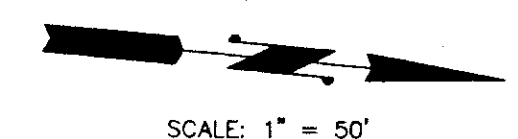

MATCHLINE SEE SHEET 7 OF 23

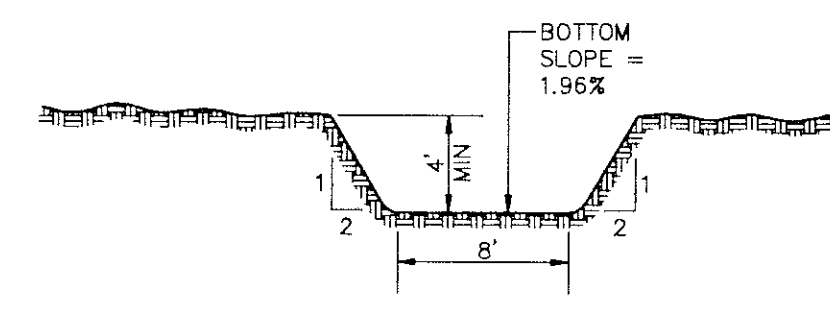

PROPOSED DITCH
SECTION C-C
N.T.S.

HAROLD L SLOUGH, II, ET ALS
DB 1051 PG 746
TAX MAP No. 79.01-3-23

NOTE: MINIMUM FINISH FLOOR
ELEVATIONS AS SHOWN ARE
FOR SEWERING PURPOSES ONLY


EROSION & SEDIMENT CONTROL SYMBOLS

- (CE) STD & SPEC 3.02; CONSTRUCTION ENTRANCE
- (CRS) STD & SPEC 3.03; CONSTRUCTION ROAD STABILIZATION
- (SF) STD & SPEC 3.05; SILT FENCE
- (IP) STD & SPEC 3.07; STORM DRAIN INLET PROTECTION
- (DV) STD & SPEC 3.12; DIVERSION
- (ST) STD & SPEC 3.13; TEMPORARY SEDIMENT TRAP
- (SB) STD & SPEC 3.14; TEMPORARY SEDIMENT BASIN
- (OP) STD & SPEC 3.18; OUTLET PROTECTION
- (TS) STD & SPEC 3.31; TEMPORARY SEEDING
- (PS) STD & SPEC 3.32; PERMANENT SEEDING

DATE	REVISIONS
04/17/95	3 REVISE PER VDOT REVIEW
02/17/95	2 REVISE PER COUNTY REVIEW
11/11/94	1 REVISE PER COUNTY REVIEW

DATE: AUGUST 30, 1994	SCALE: 1" = 50'
JOB No.: 940601	DRAWN BY: MMB
ACAD #: 940601G	CHKD: RGL

-LANG-
engineering co.
Consulting Engineers - Land Planners
P.O. BOX 18062 ROANOKE, VA. 24014 (703)772-0077

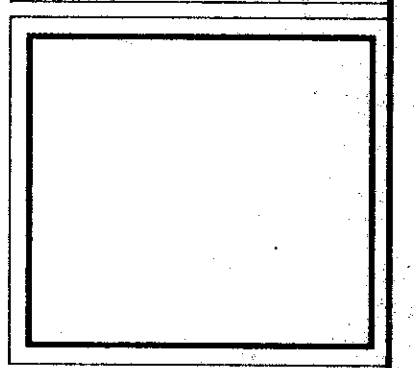

BROOKFIELD
GRADING & ESC PLAN
VINTON MAGISTERIAL DISTRICT
ROANOKE COUNTY, VIRGINIA

SHEET NO.
8
23
OF

PC-6431