

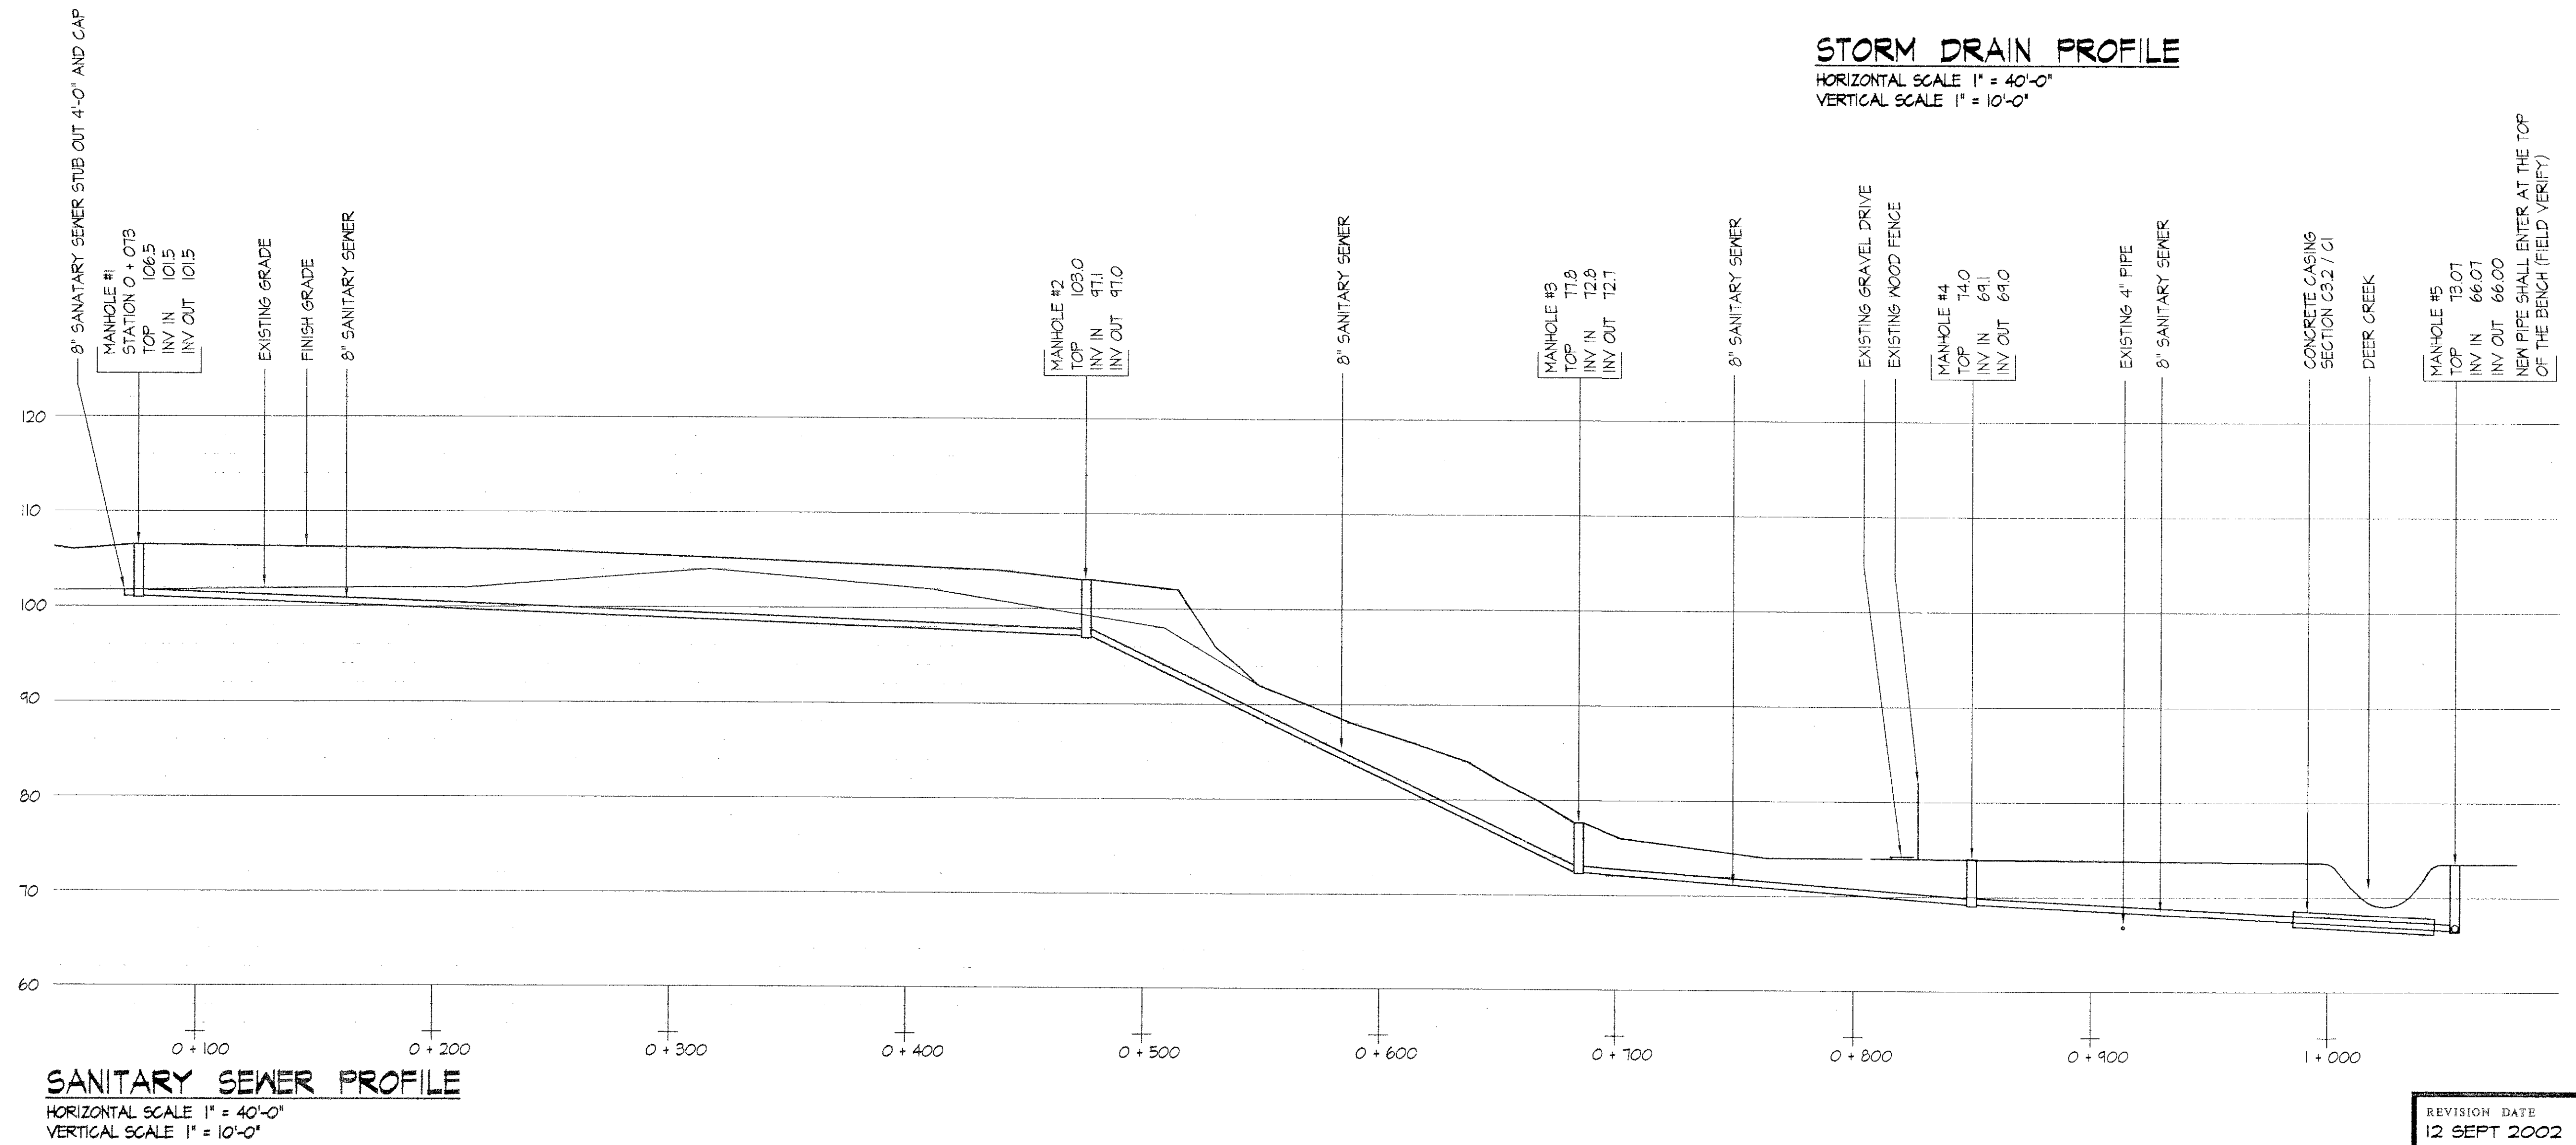


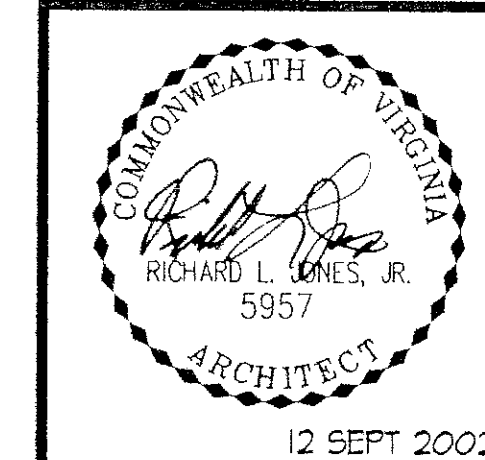

BROOKFIELD COURT
 RESIDENTIAL COMMUNITY
 ROANOKE COUNTY, VIRGINIA

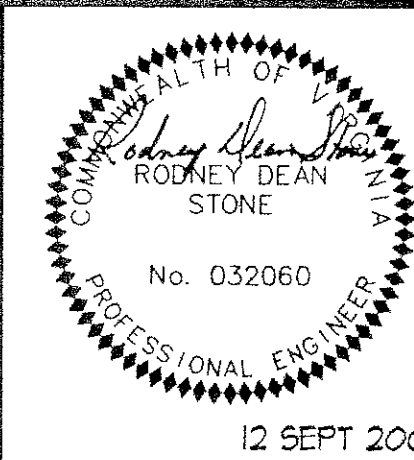

PROJECT ARCHITECT
 RLJ JR

COMMISSION NUMBER
 2095

TECHNICIANS
 RMT

DATE
 27 DEC 2000

C5

REVISION DATE
 12 SEPT 2002