

TEMPORARY BLOW OFF  
ASSEMBLY

8" GATE VALVE  
8" x 8" x 8"

8" x 6"  
EXISTING VALVE  
EXISTING 8" WATER LINE

8" x 8" x 8" TEE  
GATE VALVE  
PROPERTY LINE  
FIRE HYDRANT

RESIDENTIAL CONNECTION

RESIDENTIAL CONNECTION  
RESIDENTIAL CONNECTION

RESIDENTIAL CONNECTION

RESIDENTIAL CONNECTION

EXISTING GRADE

8" WATER SUPPLY













































# WATER LINE PROFILE - BROOKFIELD DRIVE

HORIZONTAL SCALE 1" = 40'-0"  
VERTICAL SCALE 1" = 10'-0"

# WATER LINE PROFILE - BROOKFIELD COURT

HORIZONTAL SCALE 1" = 40'-0"  
VERTICAL SCALE 1" = 10'-0"


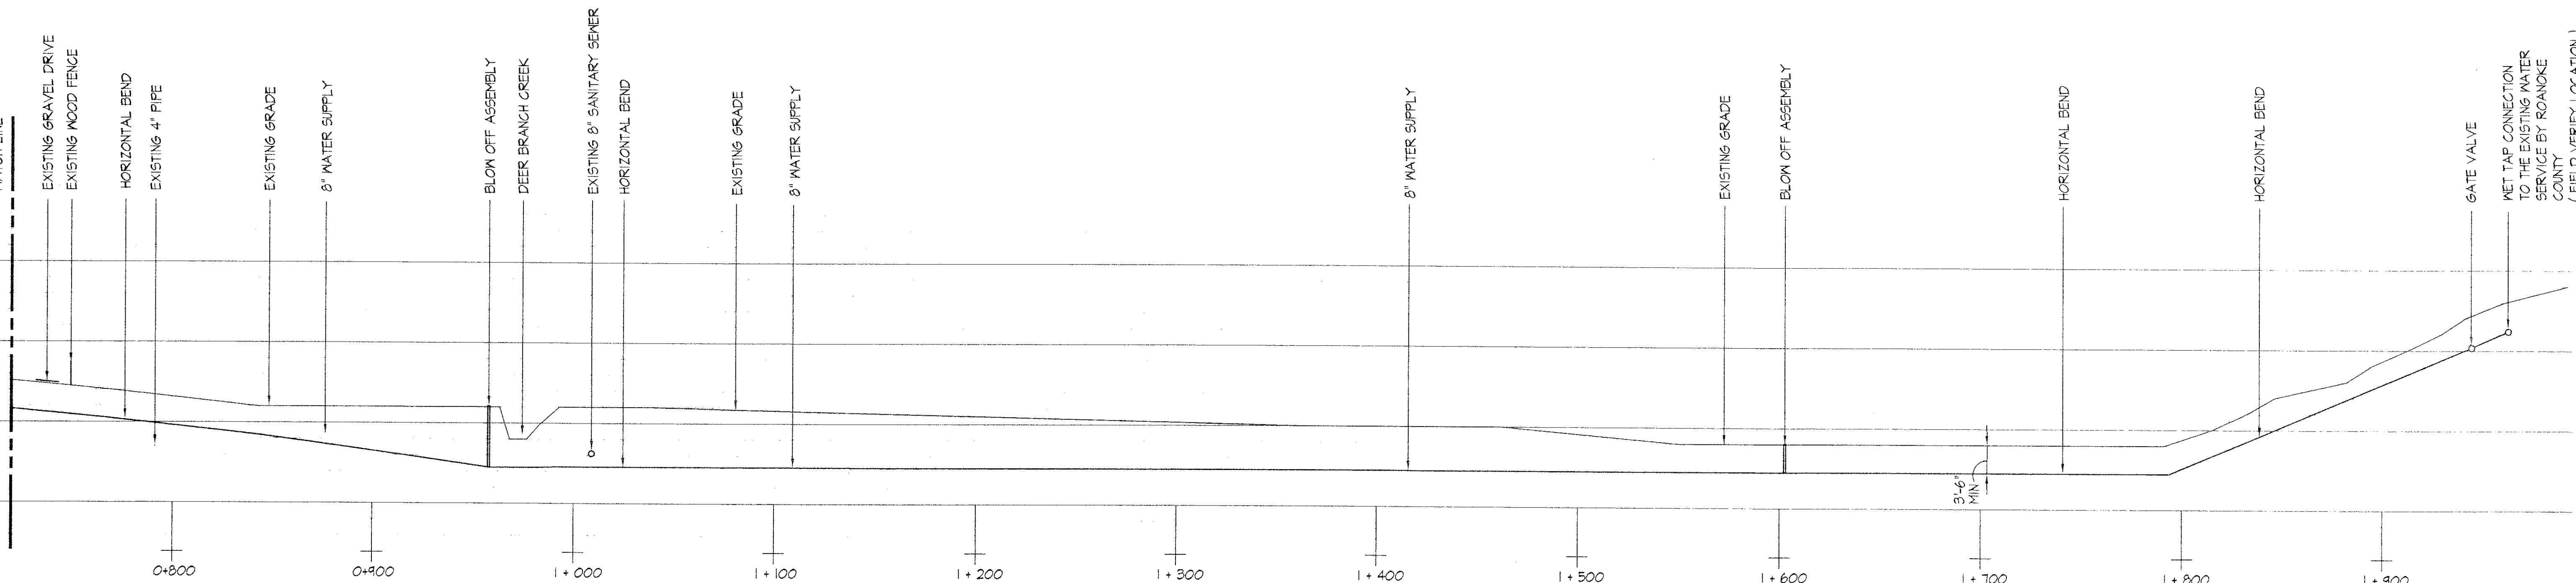


# WATER LINE PROFILE - BAILEY PROPERTY

HORIZONTAL SCALE 1" = 40'-0"  
VERTICAL SCALE 1" = 10'-0"

REVISION DATE  
12 SEPT 2002

**BROOKFIELD COURT**  
RESIDENTIAL COMMUNITY  
ROANOKE COUNTY, VIRGINIA

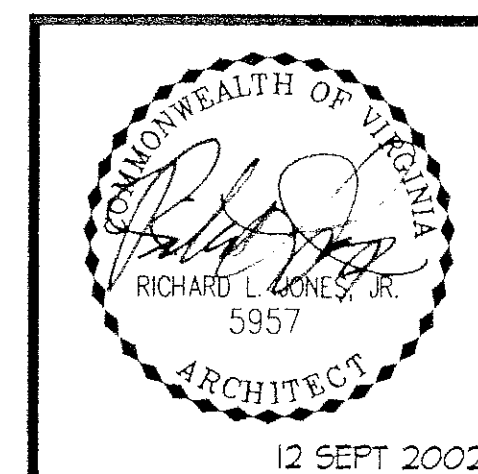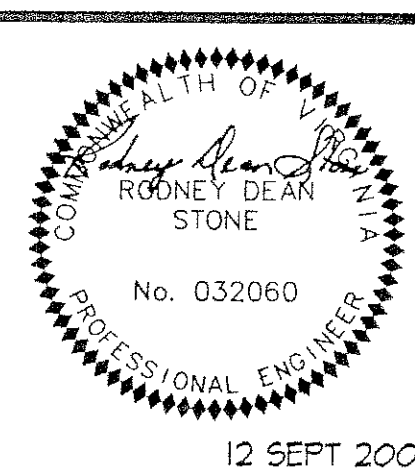

PROJECT ARCHITECT  
RLJ JR

COMMISSION NUMBER  
2095

TECHNICIANS  
RWT

DATE  
27 DEC 2000

C6