
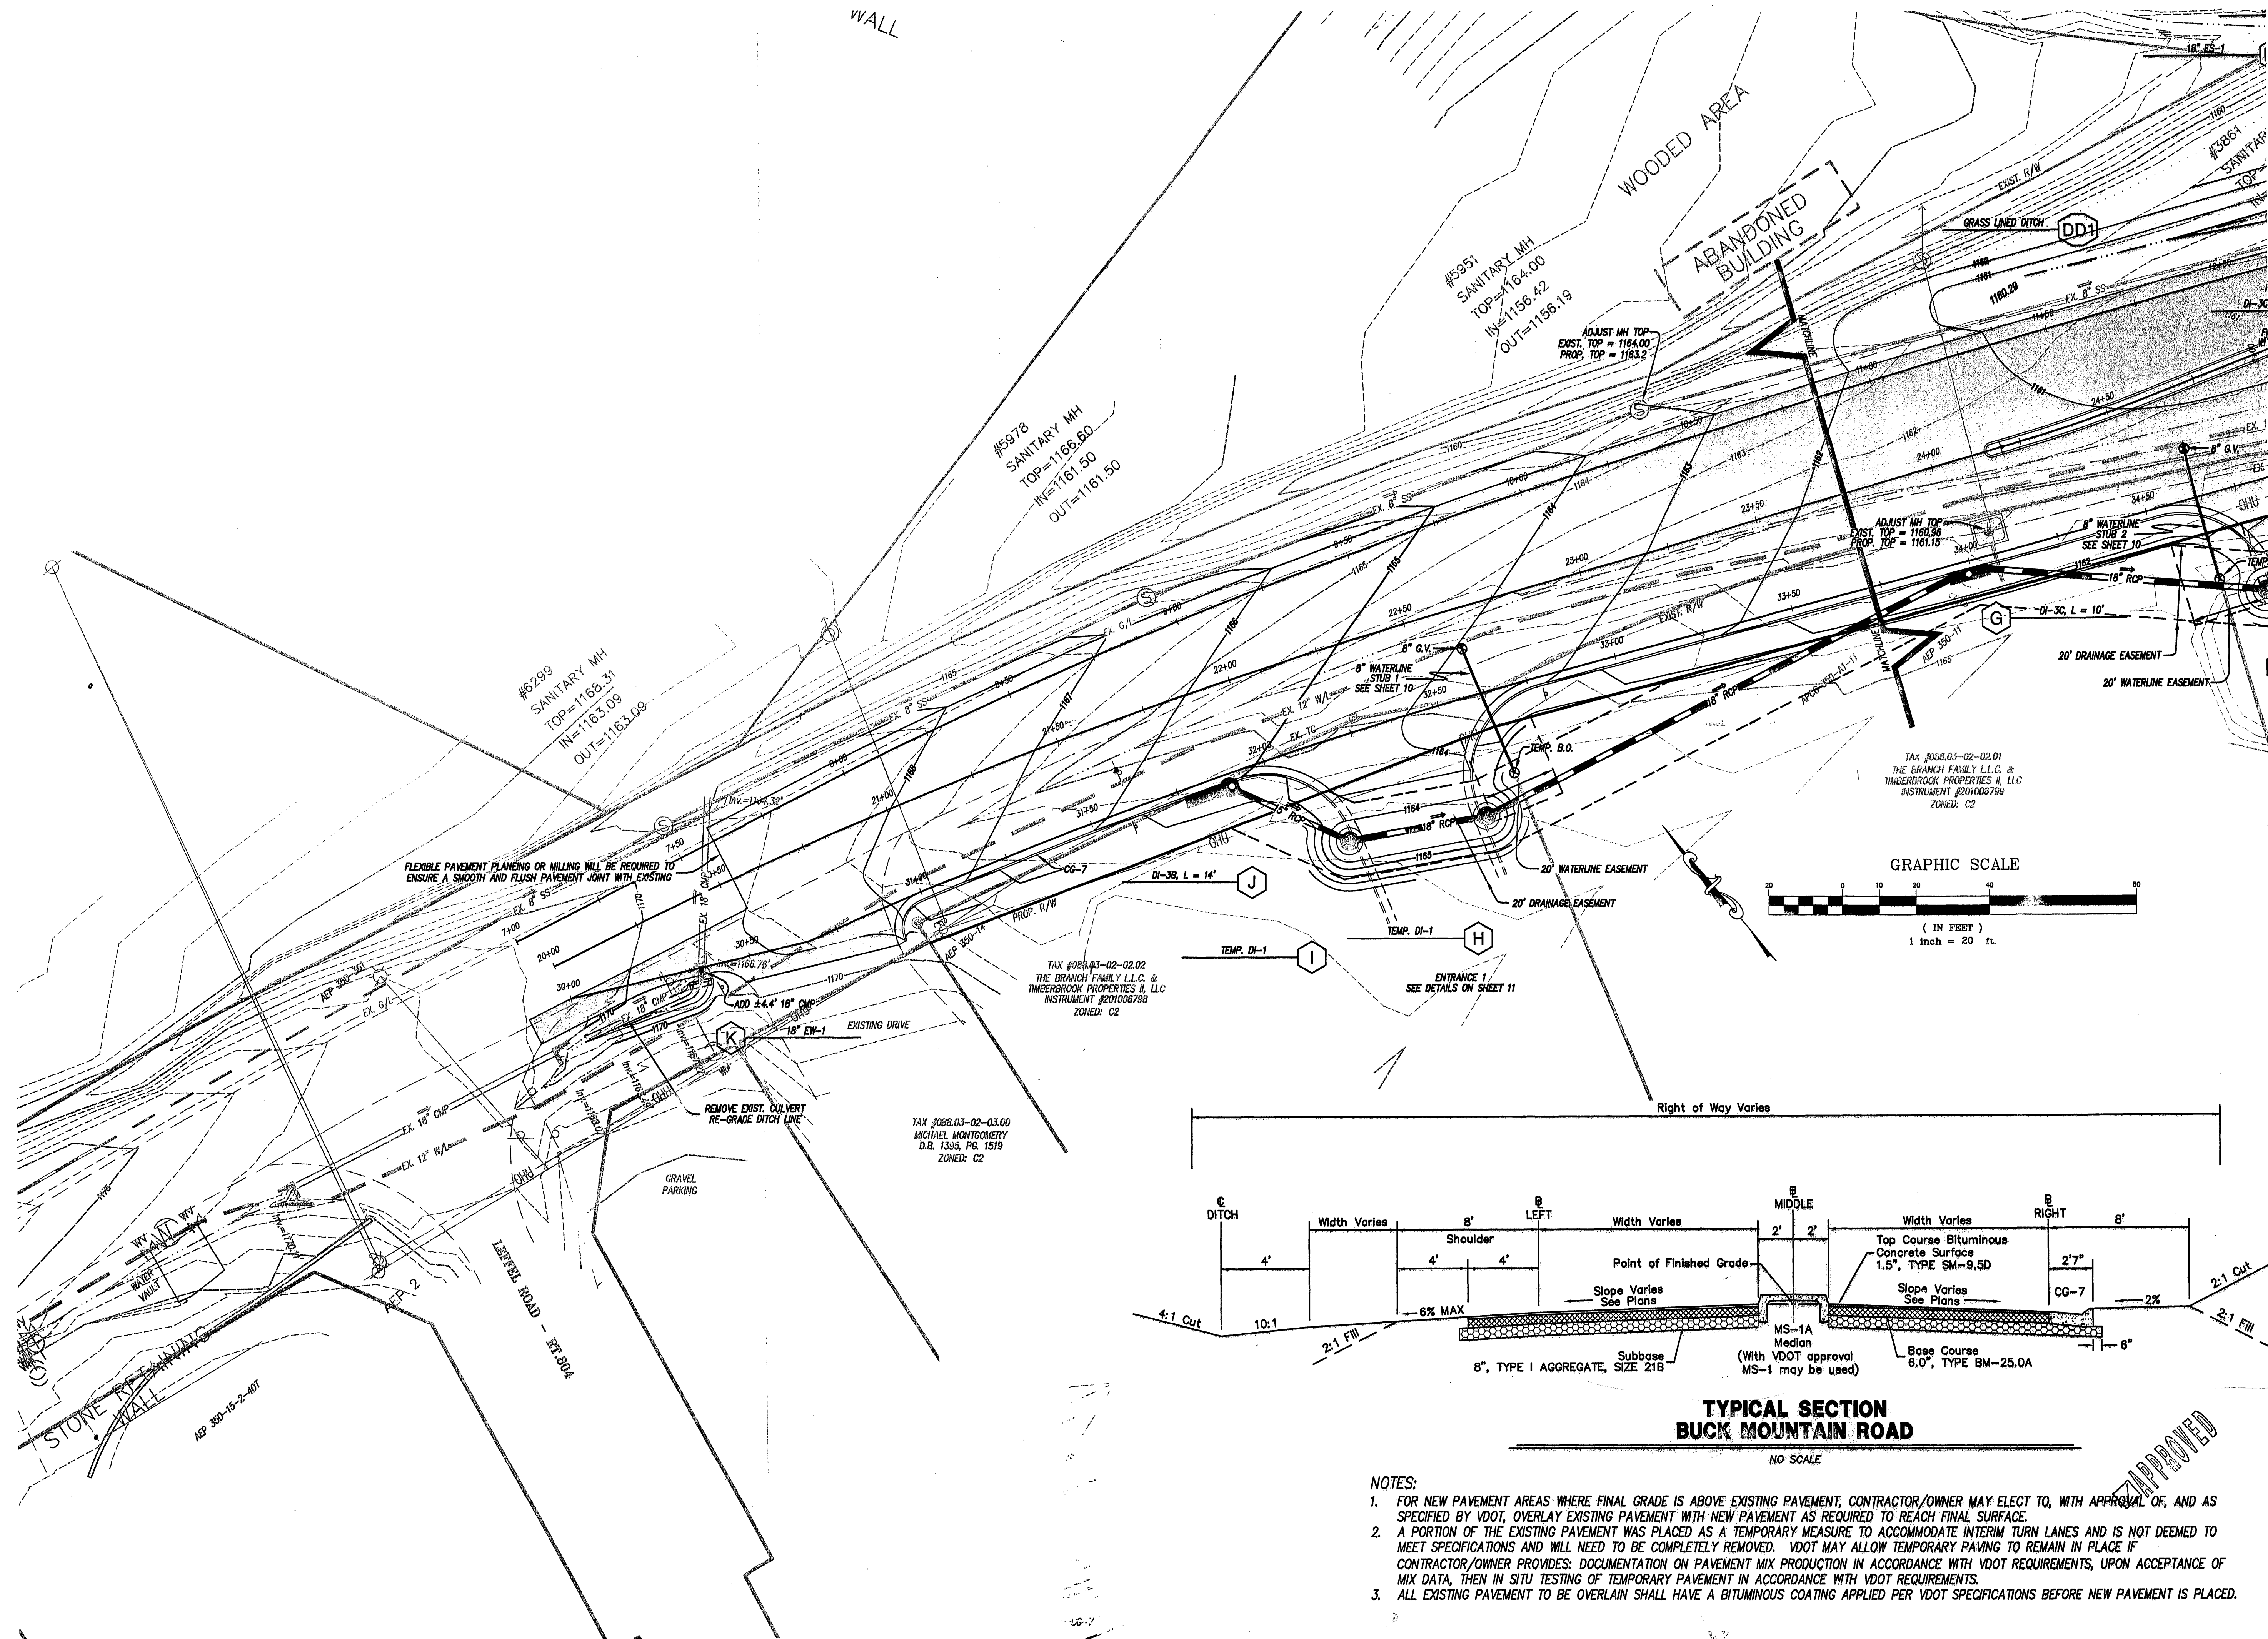
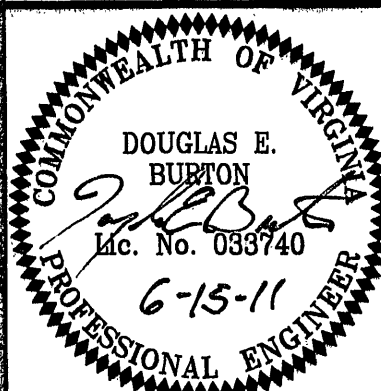


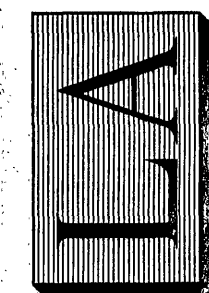

THIS SHEET IS FOR WORK ON BUCK MOUNTAIN ROAD ONLY

LUMSDEN ASSOCIATES, P.C.
ENGINEERS-SURVEYORS-PLANNERS
ROANOKE, VIRGINIAGRADING
PLAN

BUCK MOUNTAIN ROAD IMPROVEMENTS

PLANS PREPARED FOR
OWNERS OF TAX PARCEL NUMBERS:
088.03-02-02.00, 088.03-02-02.01, 088.03-02-02.02SITUATED IN CAVE SPRING MAGISTERIAL DISTRICT
THE COUNTY OF ROANOKE, VIRGINIA

NO.	DATE	REVISIONS	DESCRIPTION
1			
2			
3			
4			
5			

DATE: June 15, 2011

SCALE: 1" = 20'

COMMISSION NO: 05-351

SHEET 3 OF 13