



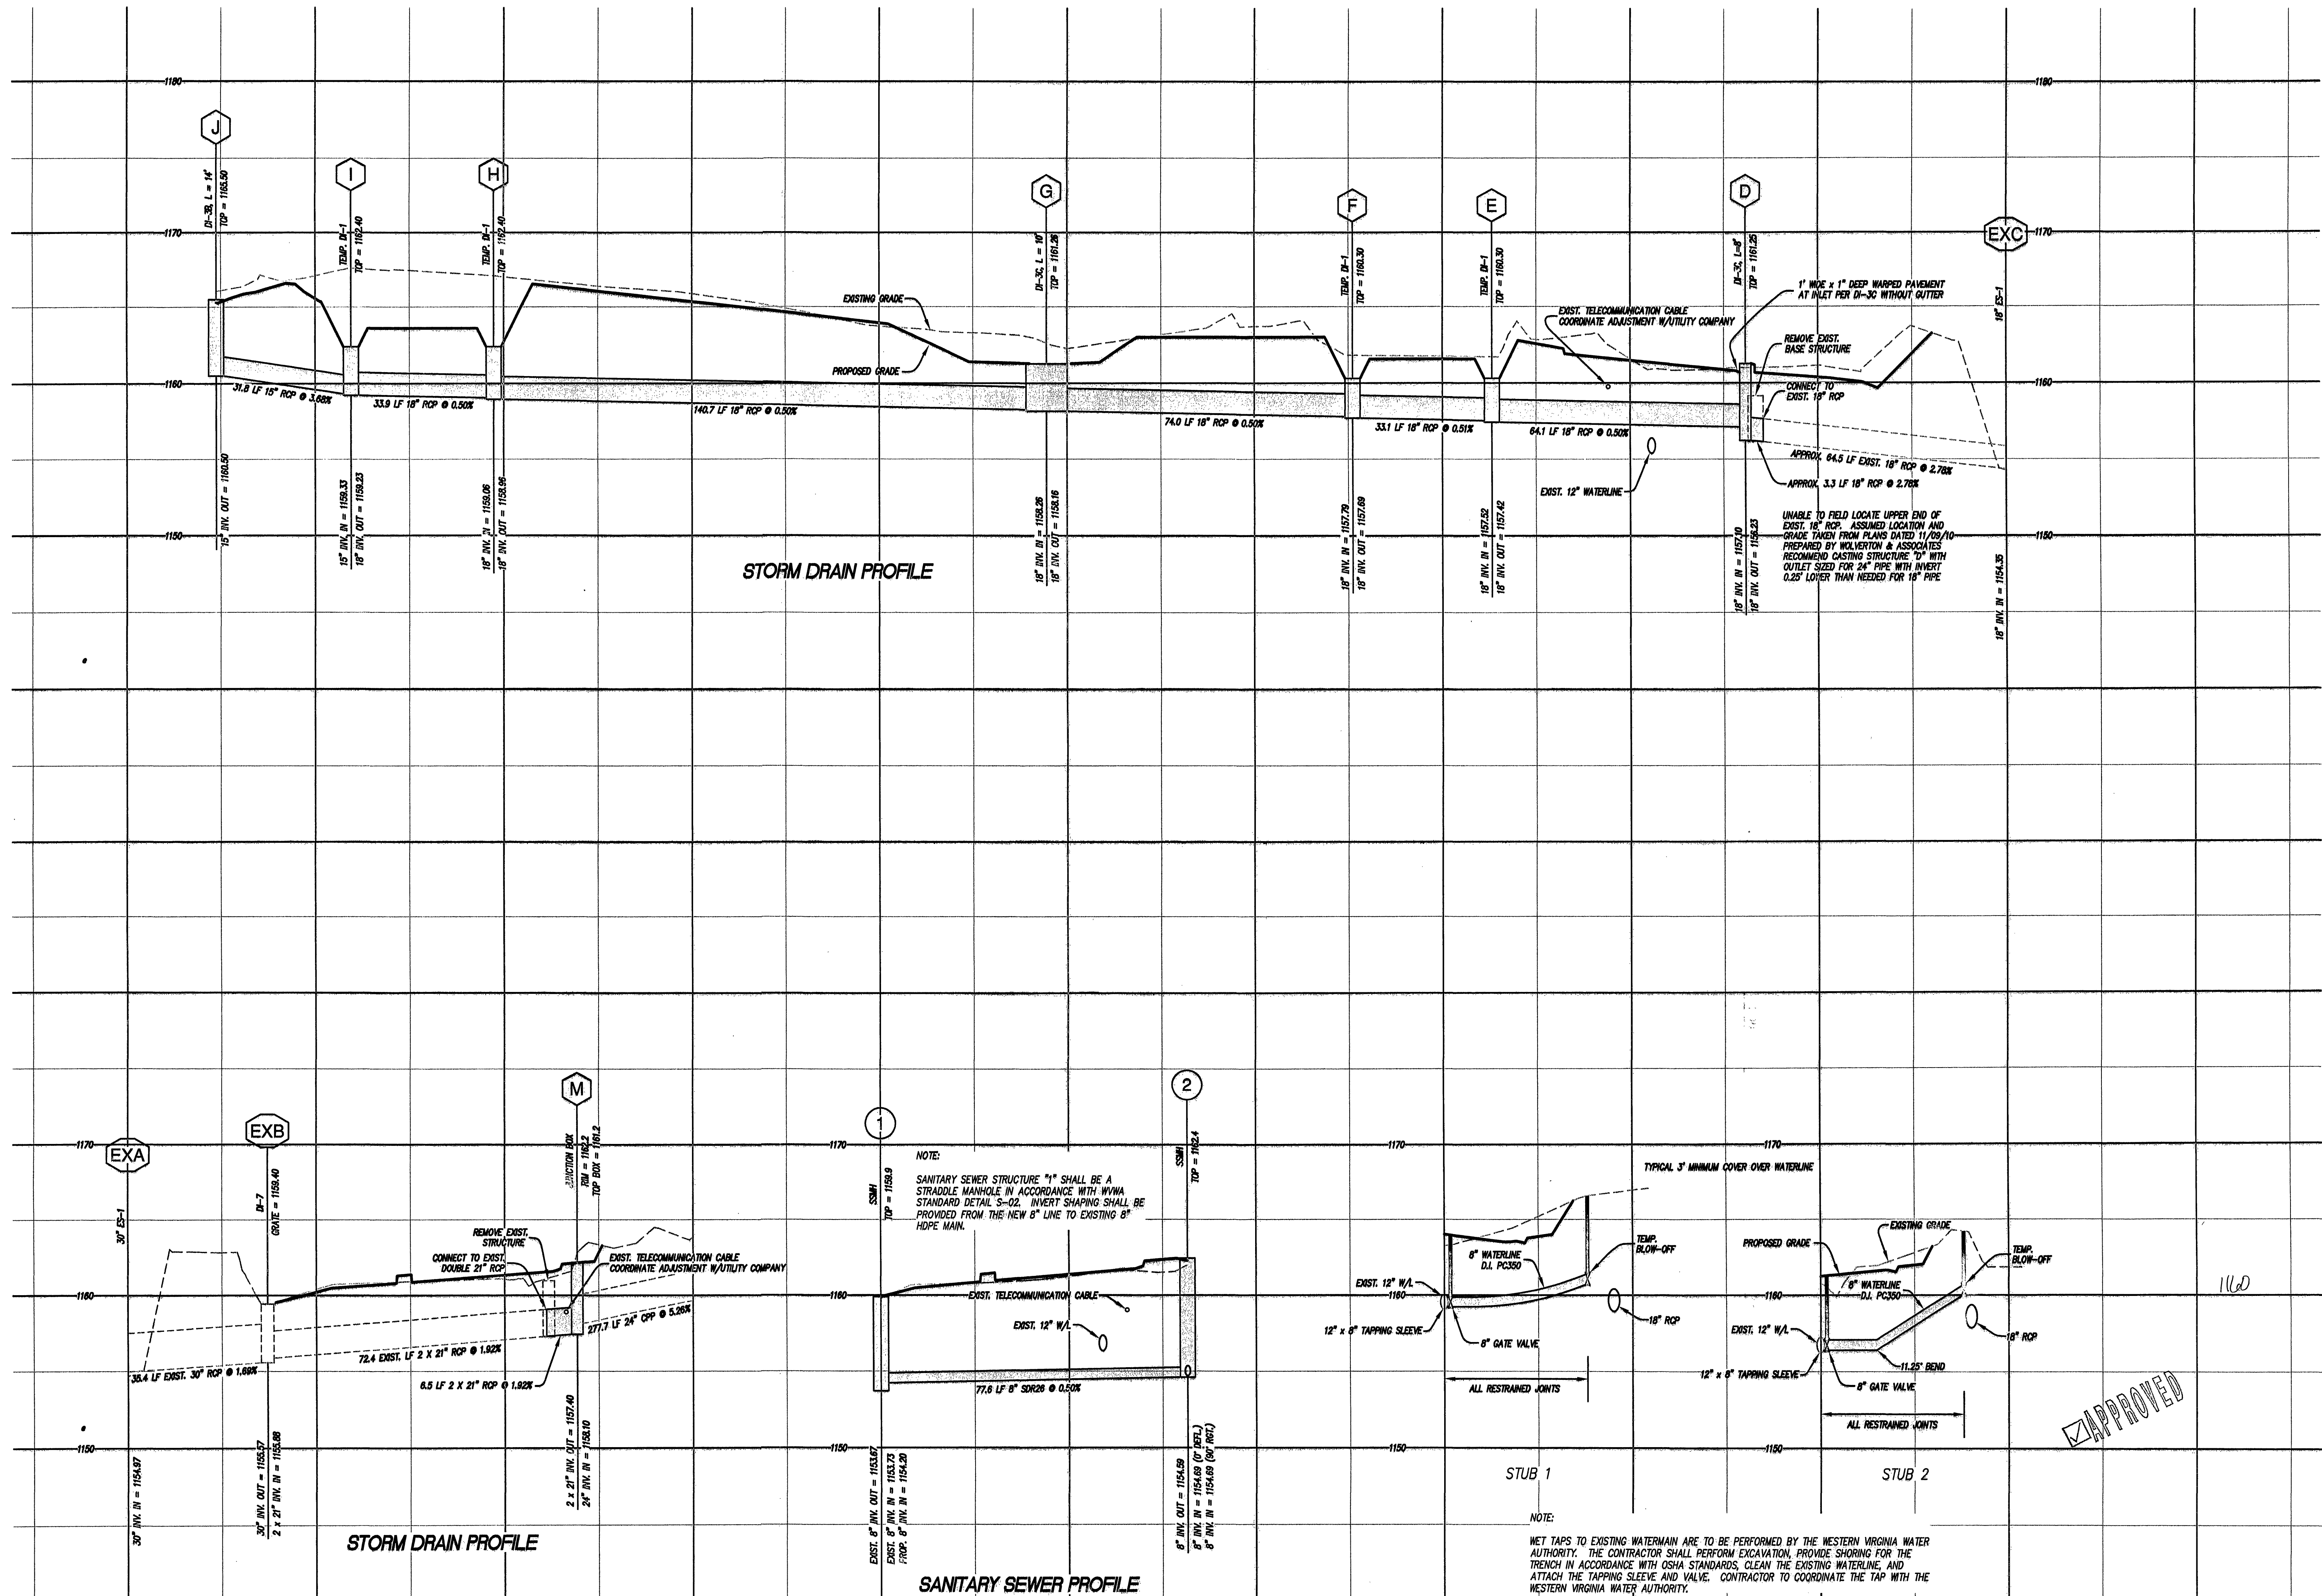

THIS SHEET IS FOR WORK ON BUCK MOUNTAIN ROAD ONLY

LUMSDEN ASSOCIATES, P.C.
ENGINEERS-SURVEYORS-PLANNERS
ROANOKE, VIRGINIA

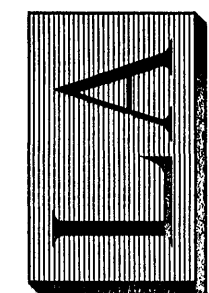

COMMONWEALTH OF VIRGINIA
DOUGLAS E. BURTON
Lic. No. 033740
6-15-11
PROFESSIONAL ENGINEER

STORM DRAIN SANITARY SEWER AND WATERLINE PROFILES

BUCK MOUNTAIN ROAD IMPROVEMENTS

PLANS PREPARED FOR
OWNERS OF TAX PARCEL NUMBERS:

088.03-02-02.00, 088.03-02-02.01, 088.03-02-02.02

SITUATED IN CAVE SPRING MAGISTERIAL DISTRICT
THE COUNTY OF ROANOKE, VIRGINIA

NO.	DATE	REVISIONS	DESCRIPTION
1			
2			
3			
4			
5			

DATE: June 15, 2011

SCALE:
(H) 1" = 20', (V) 1" = 5'

COMMISSION NO.: 05-351

SHEET 10 OF 13

PHONE: (540) 774-4411
FAX: (540) 772-9445
E-MAIL: MAIL@LUMSDENPC.COM

4664 BRAMBLETON AVENUE
P.O. BOX 20669
ROANOKE, VIRGINIA 24018