
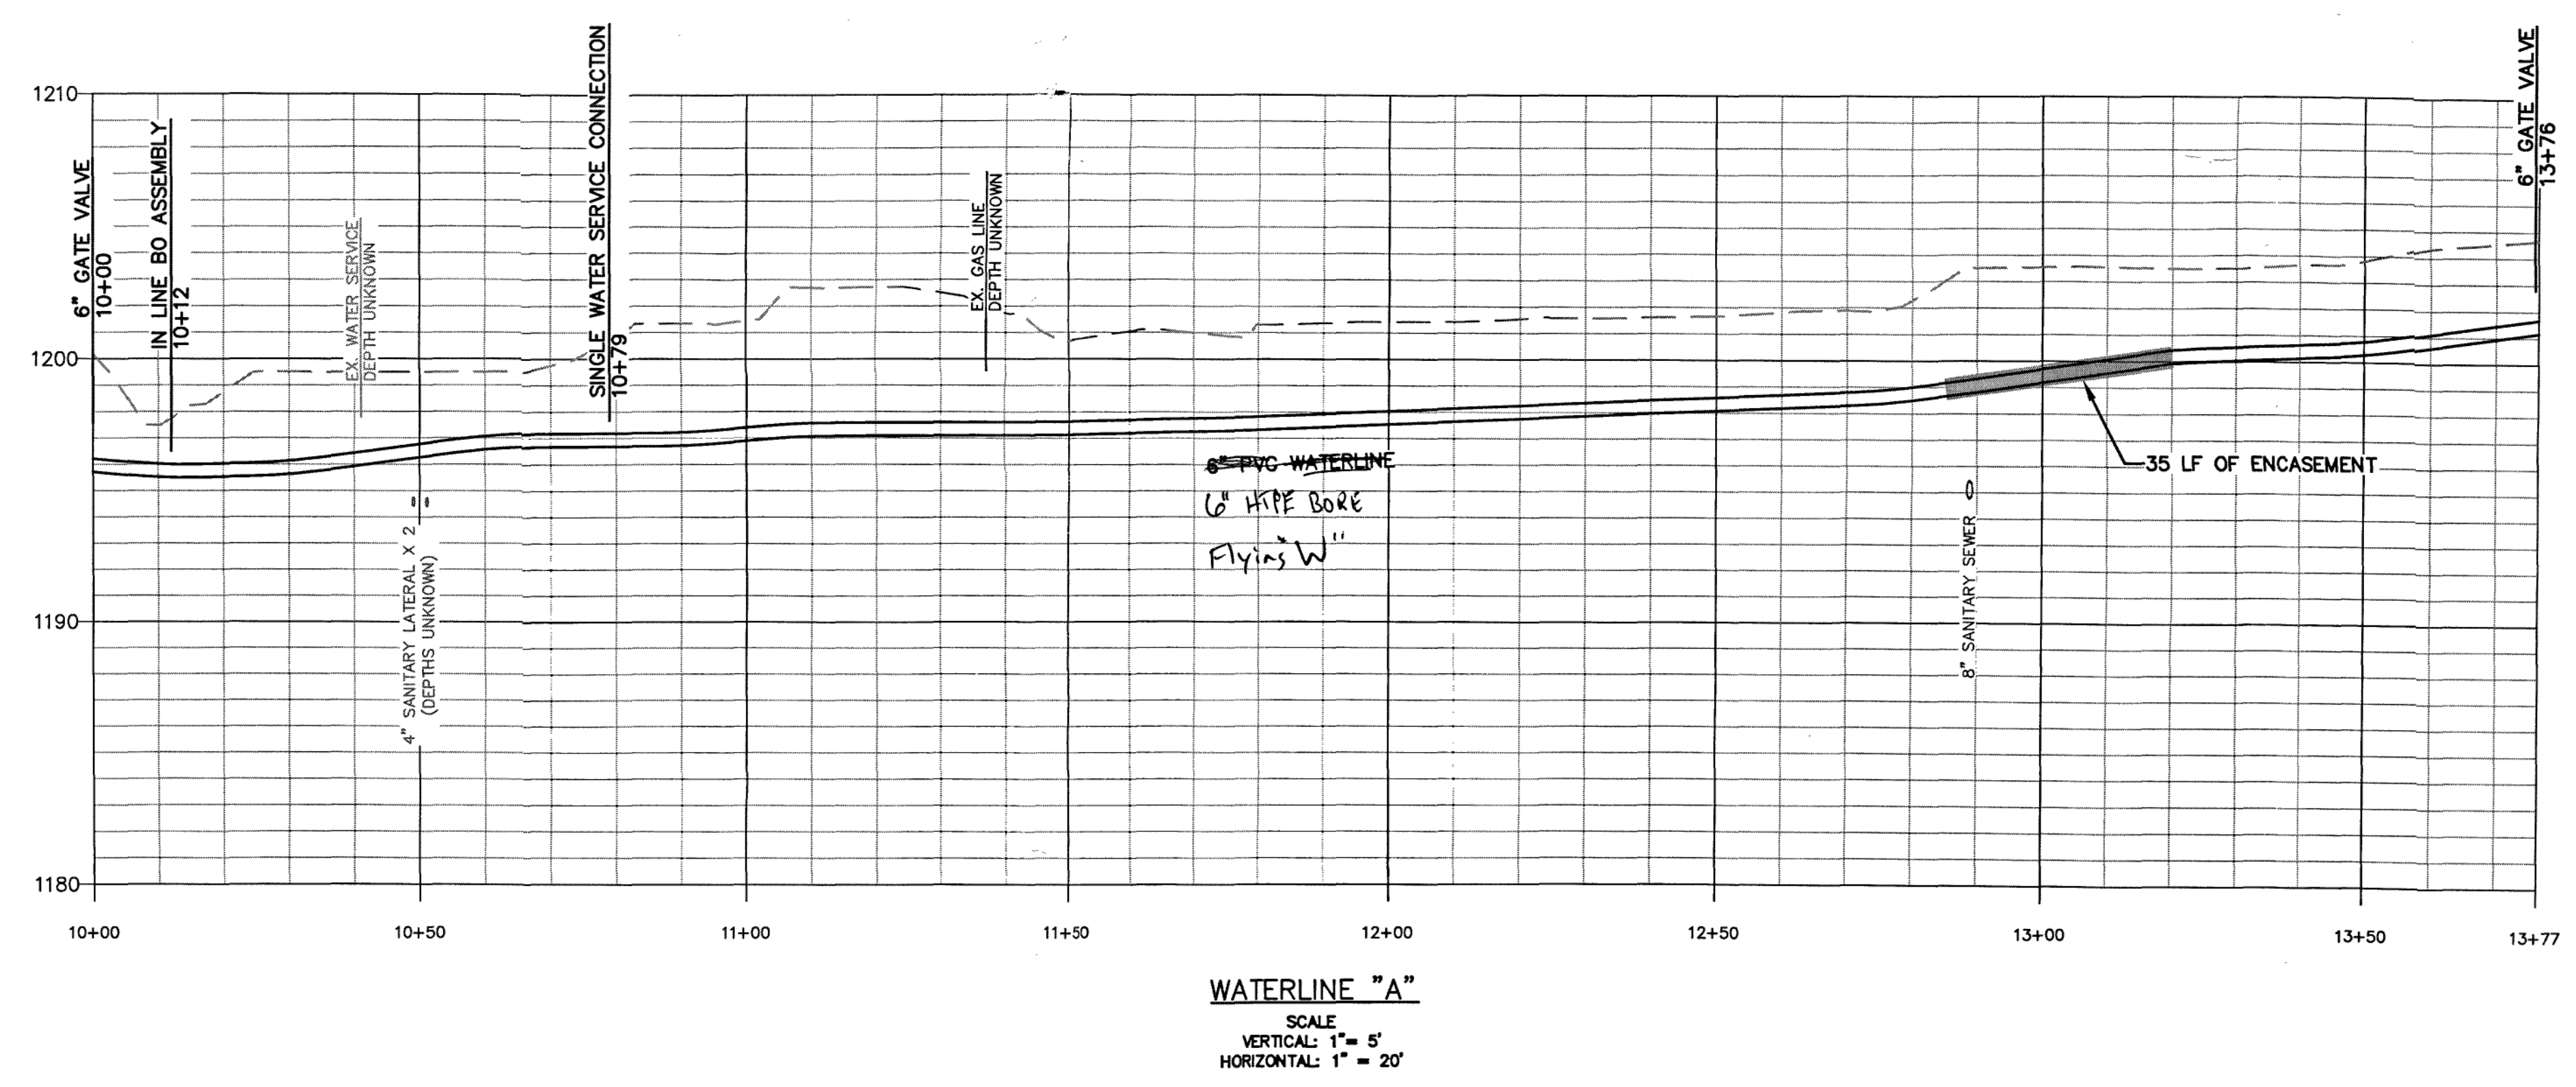


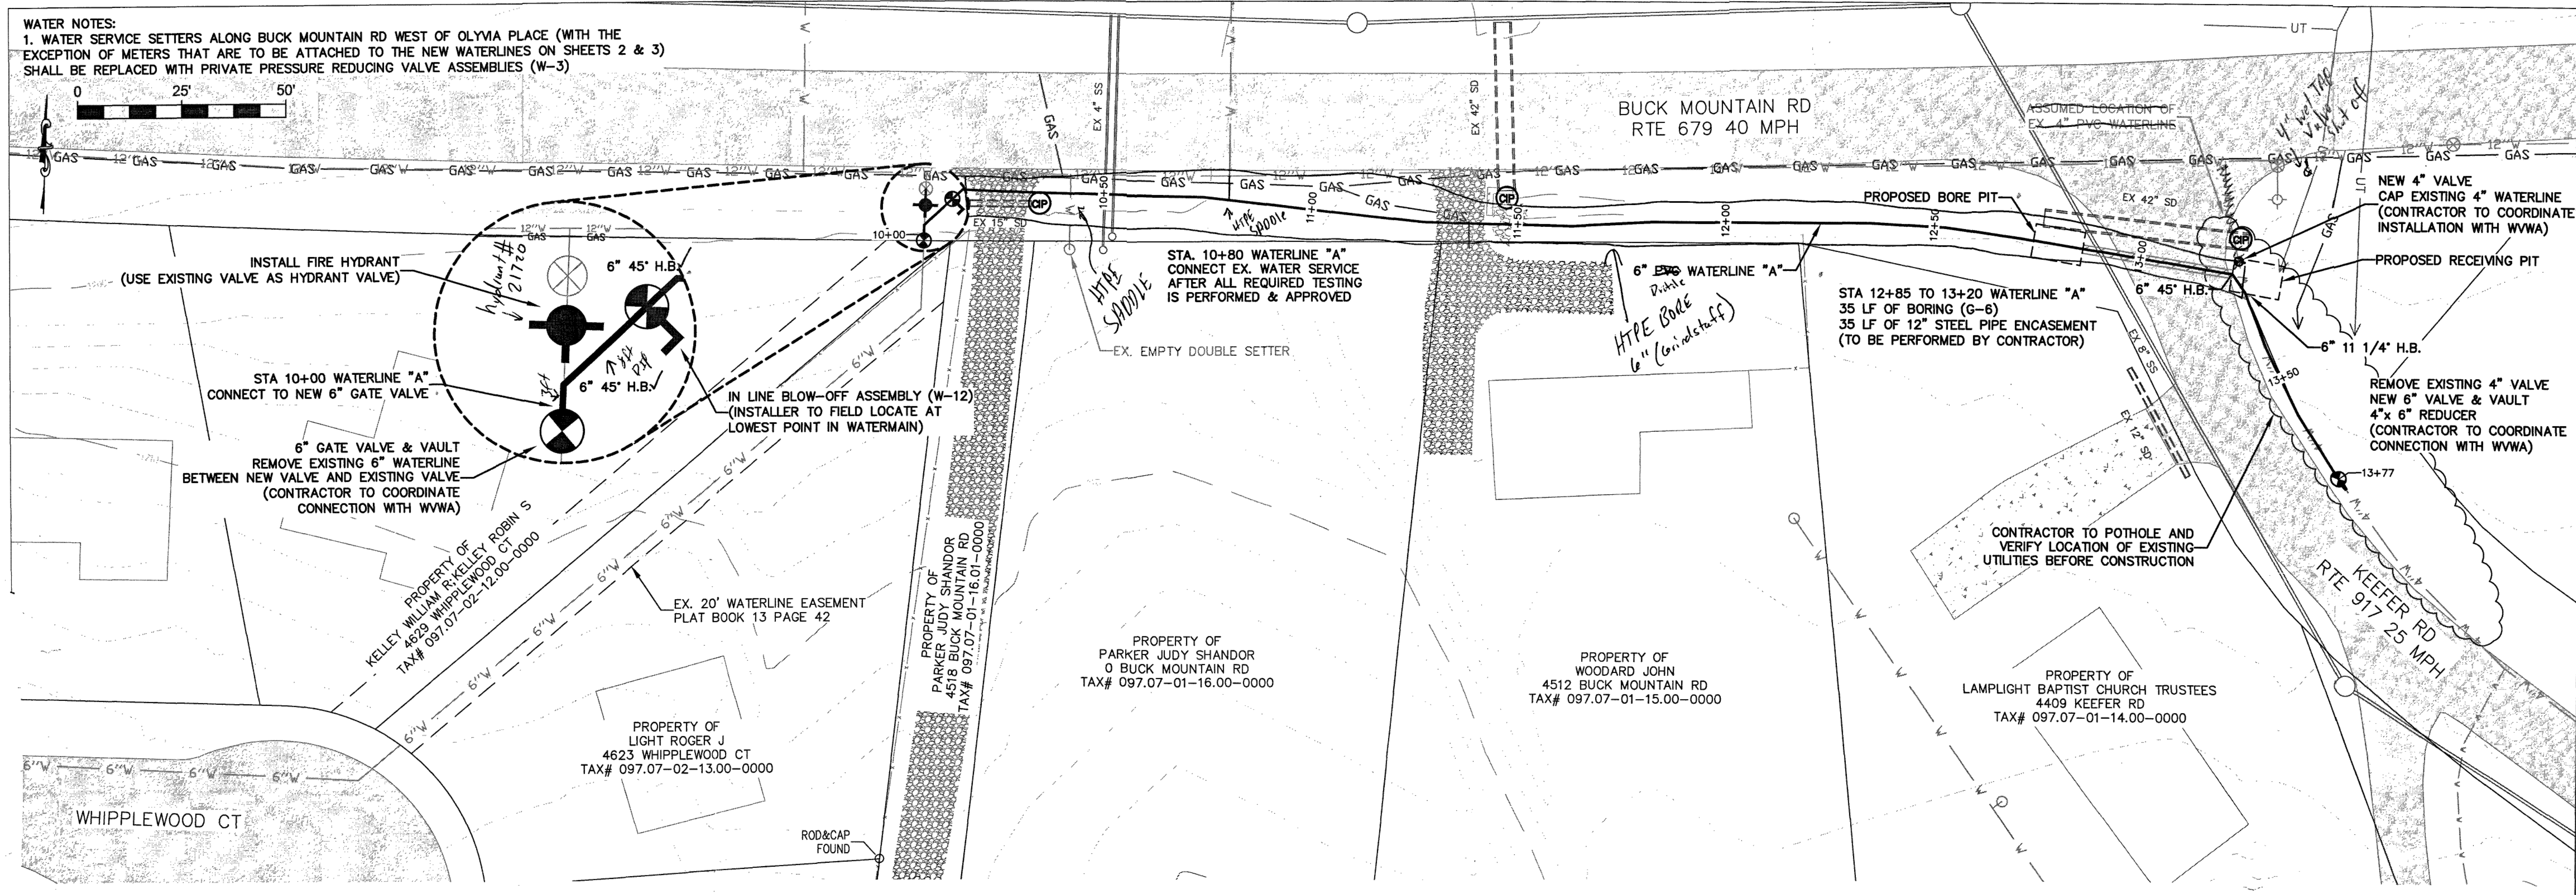

WESTERN VIRGINIA

WATER AUTHORITY

ENGINEERING SERVICES
601 S JEFFERSON ST, SUITE 300
ROANOKE, VA 24011
540-853-5641 or 540-853-5770

BUCK MOUNTAIN ROAD WATER
HGL ZONE CONNECTIONS

PLAN & PROFILE

Rev	Description	Date	By
1	REVISED PER VDOT COMMENTS 08/10/16 DRJ		DRJ

Designed: MJO
Drawn: DRJ
Checked: AAS
Approved:
Date: 07/13/16
Project:

2
Sheet 2 of 8