



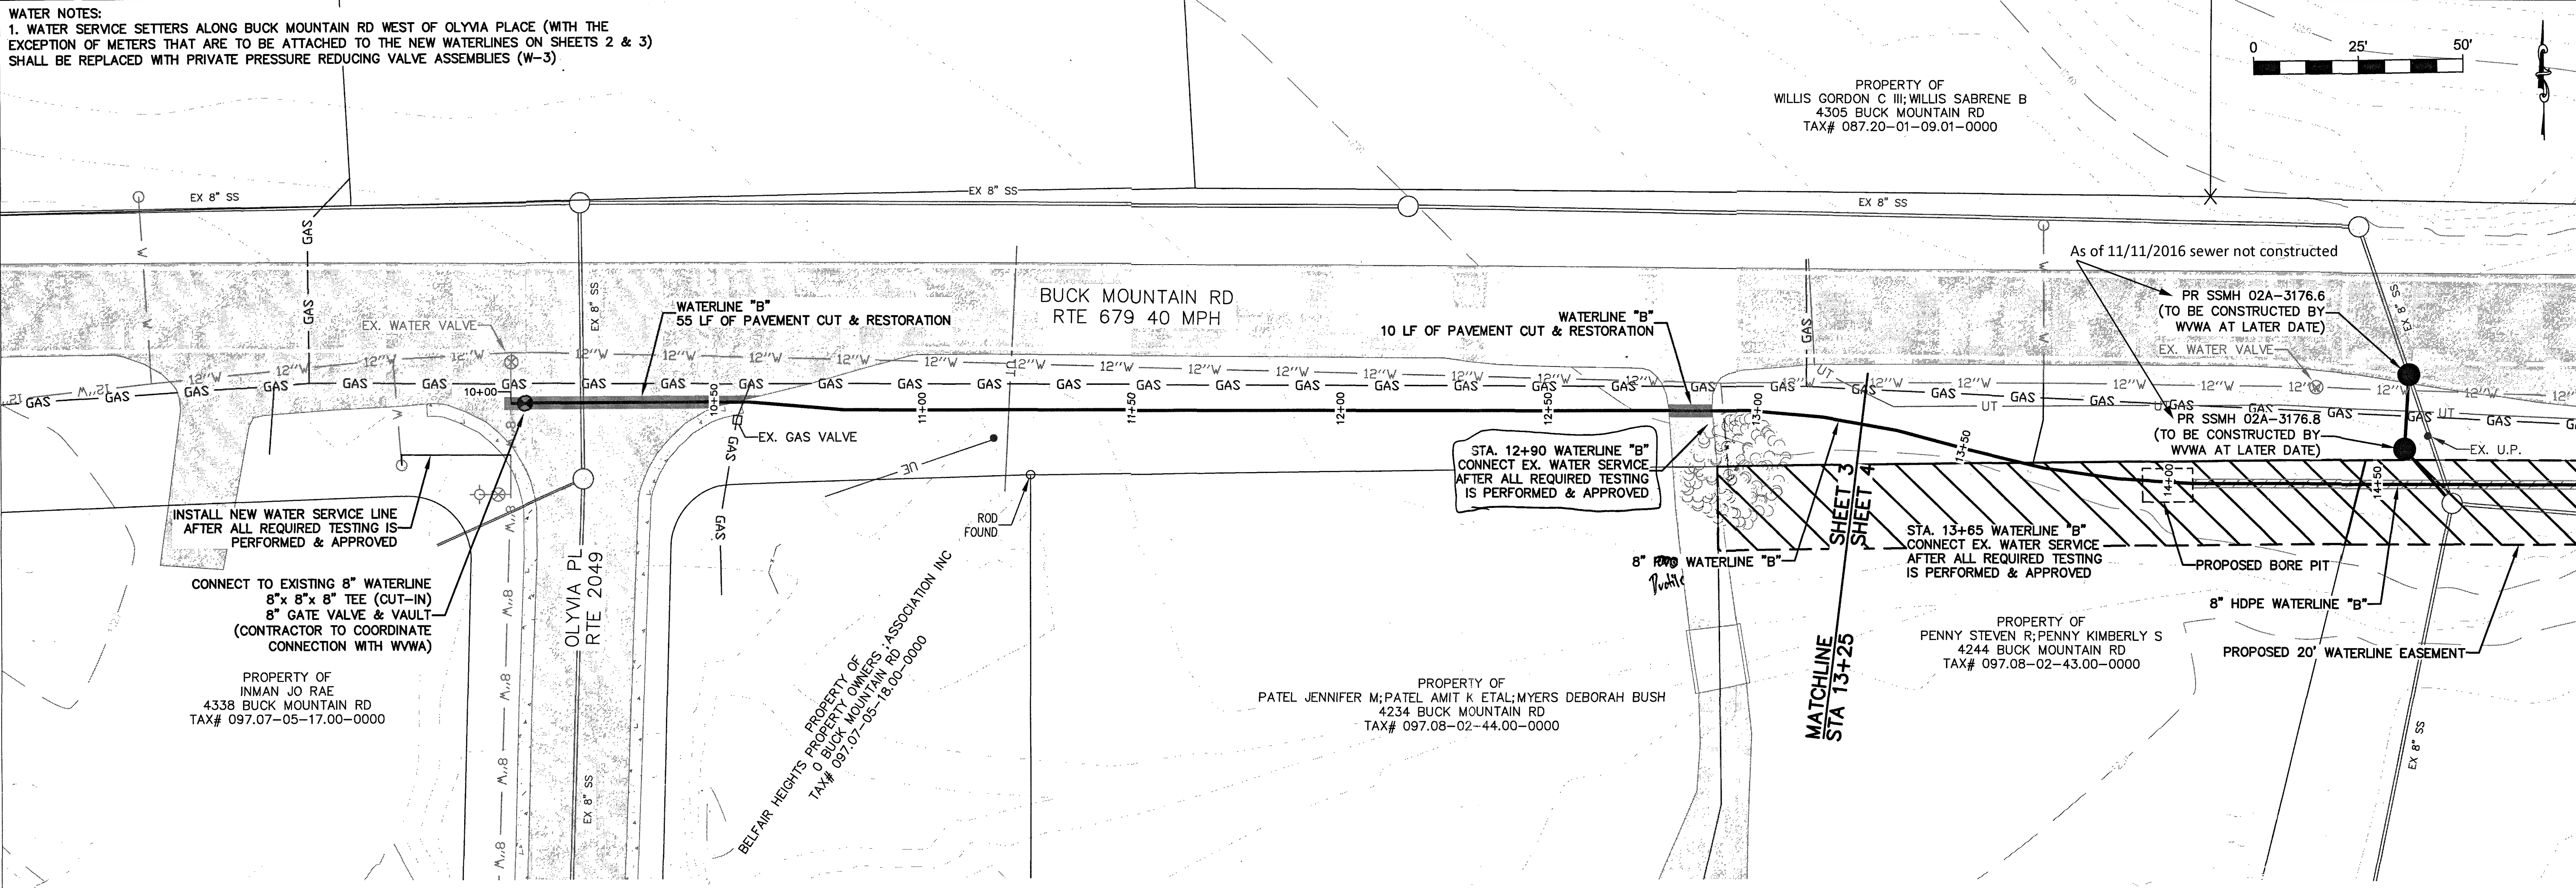

BUCK MOUNTAIN ROAD WATER
HGL ZONE CONNECTIONS

PLAN & PROFILE

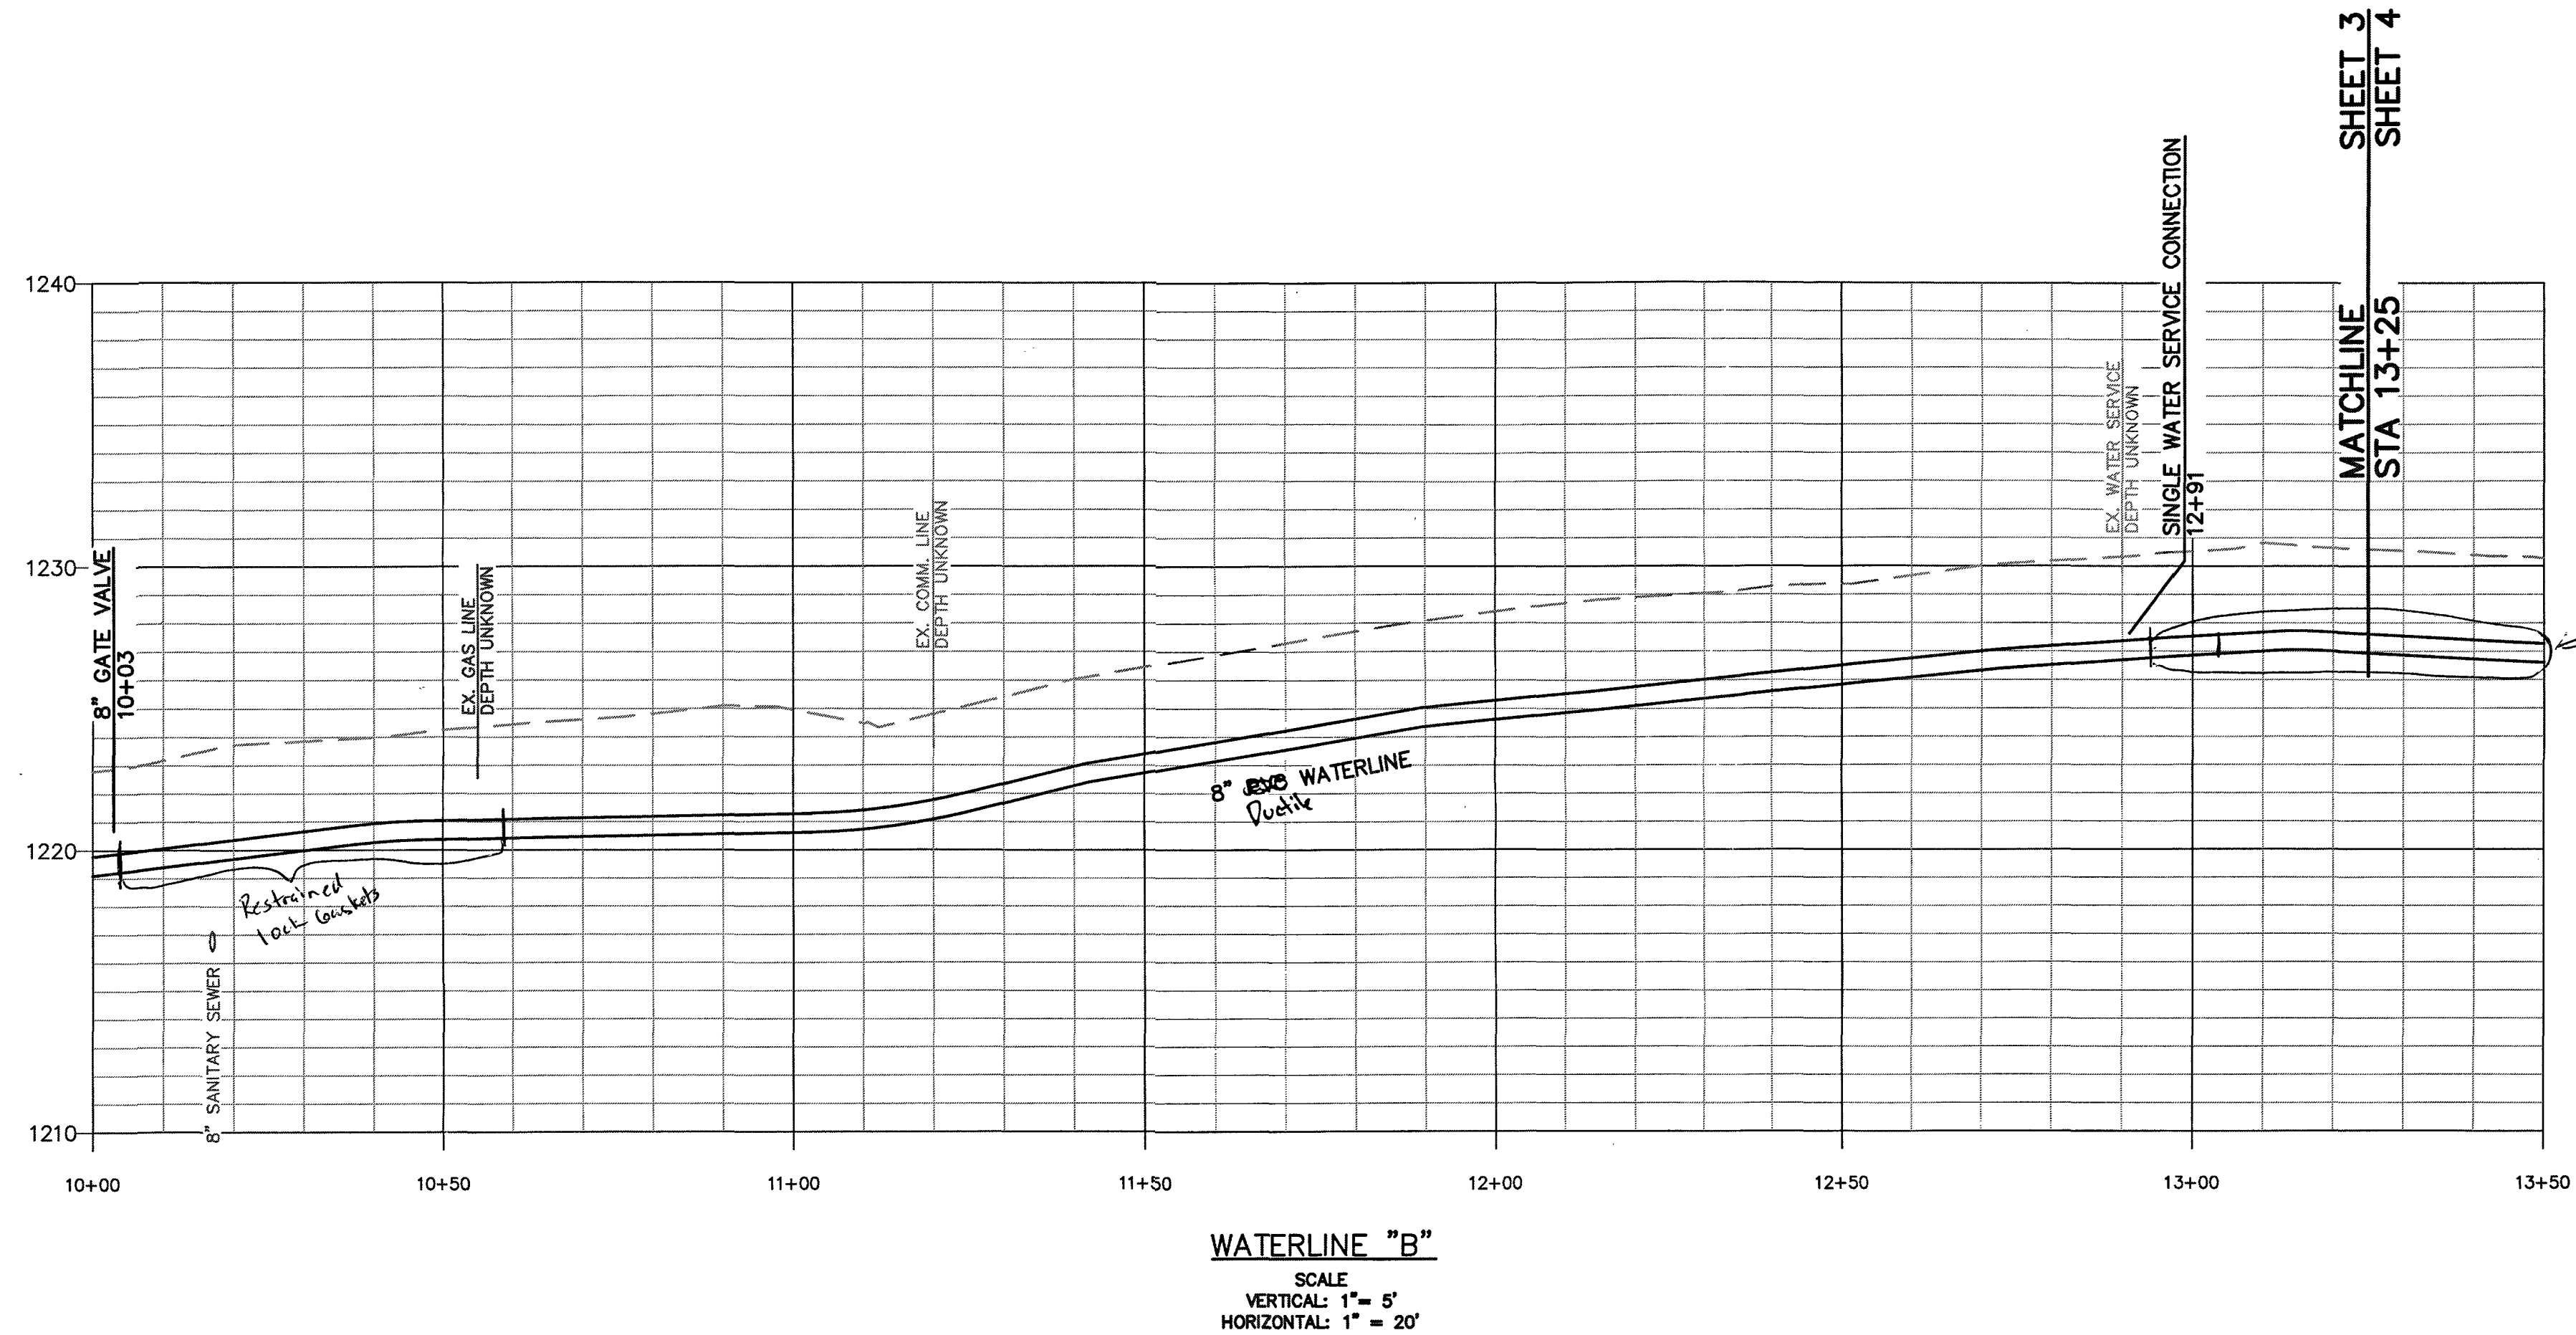

Rev	Description	Date	By
1	REVISED PER VDOT COMMENTS	08/10/16	DRJ

Designed: MJO
Drawn: DRJ
Checked: AAS
Approved:
Date: 07/13/16
Project: