


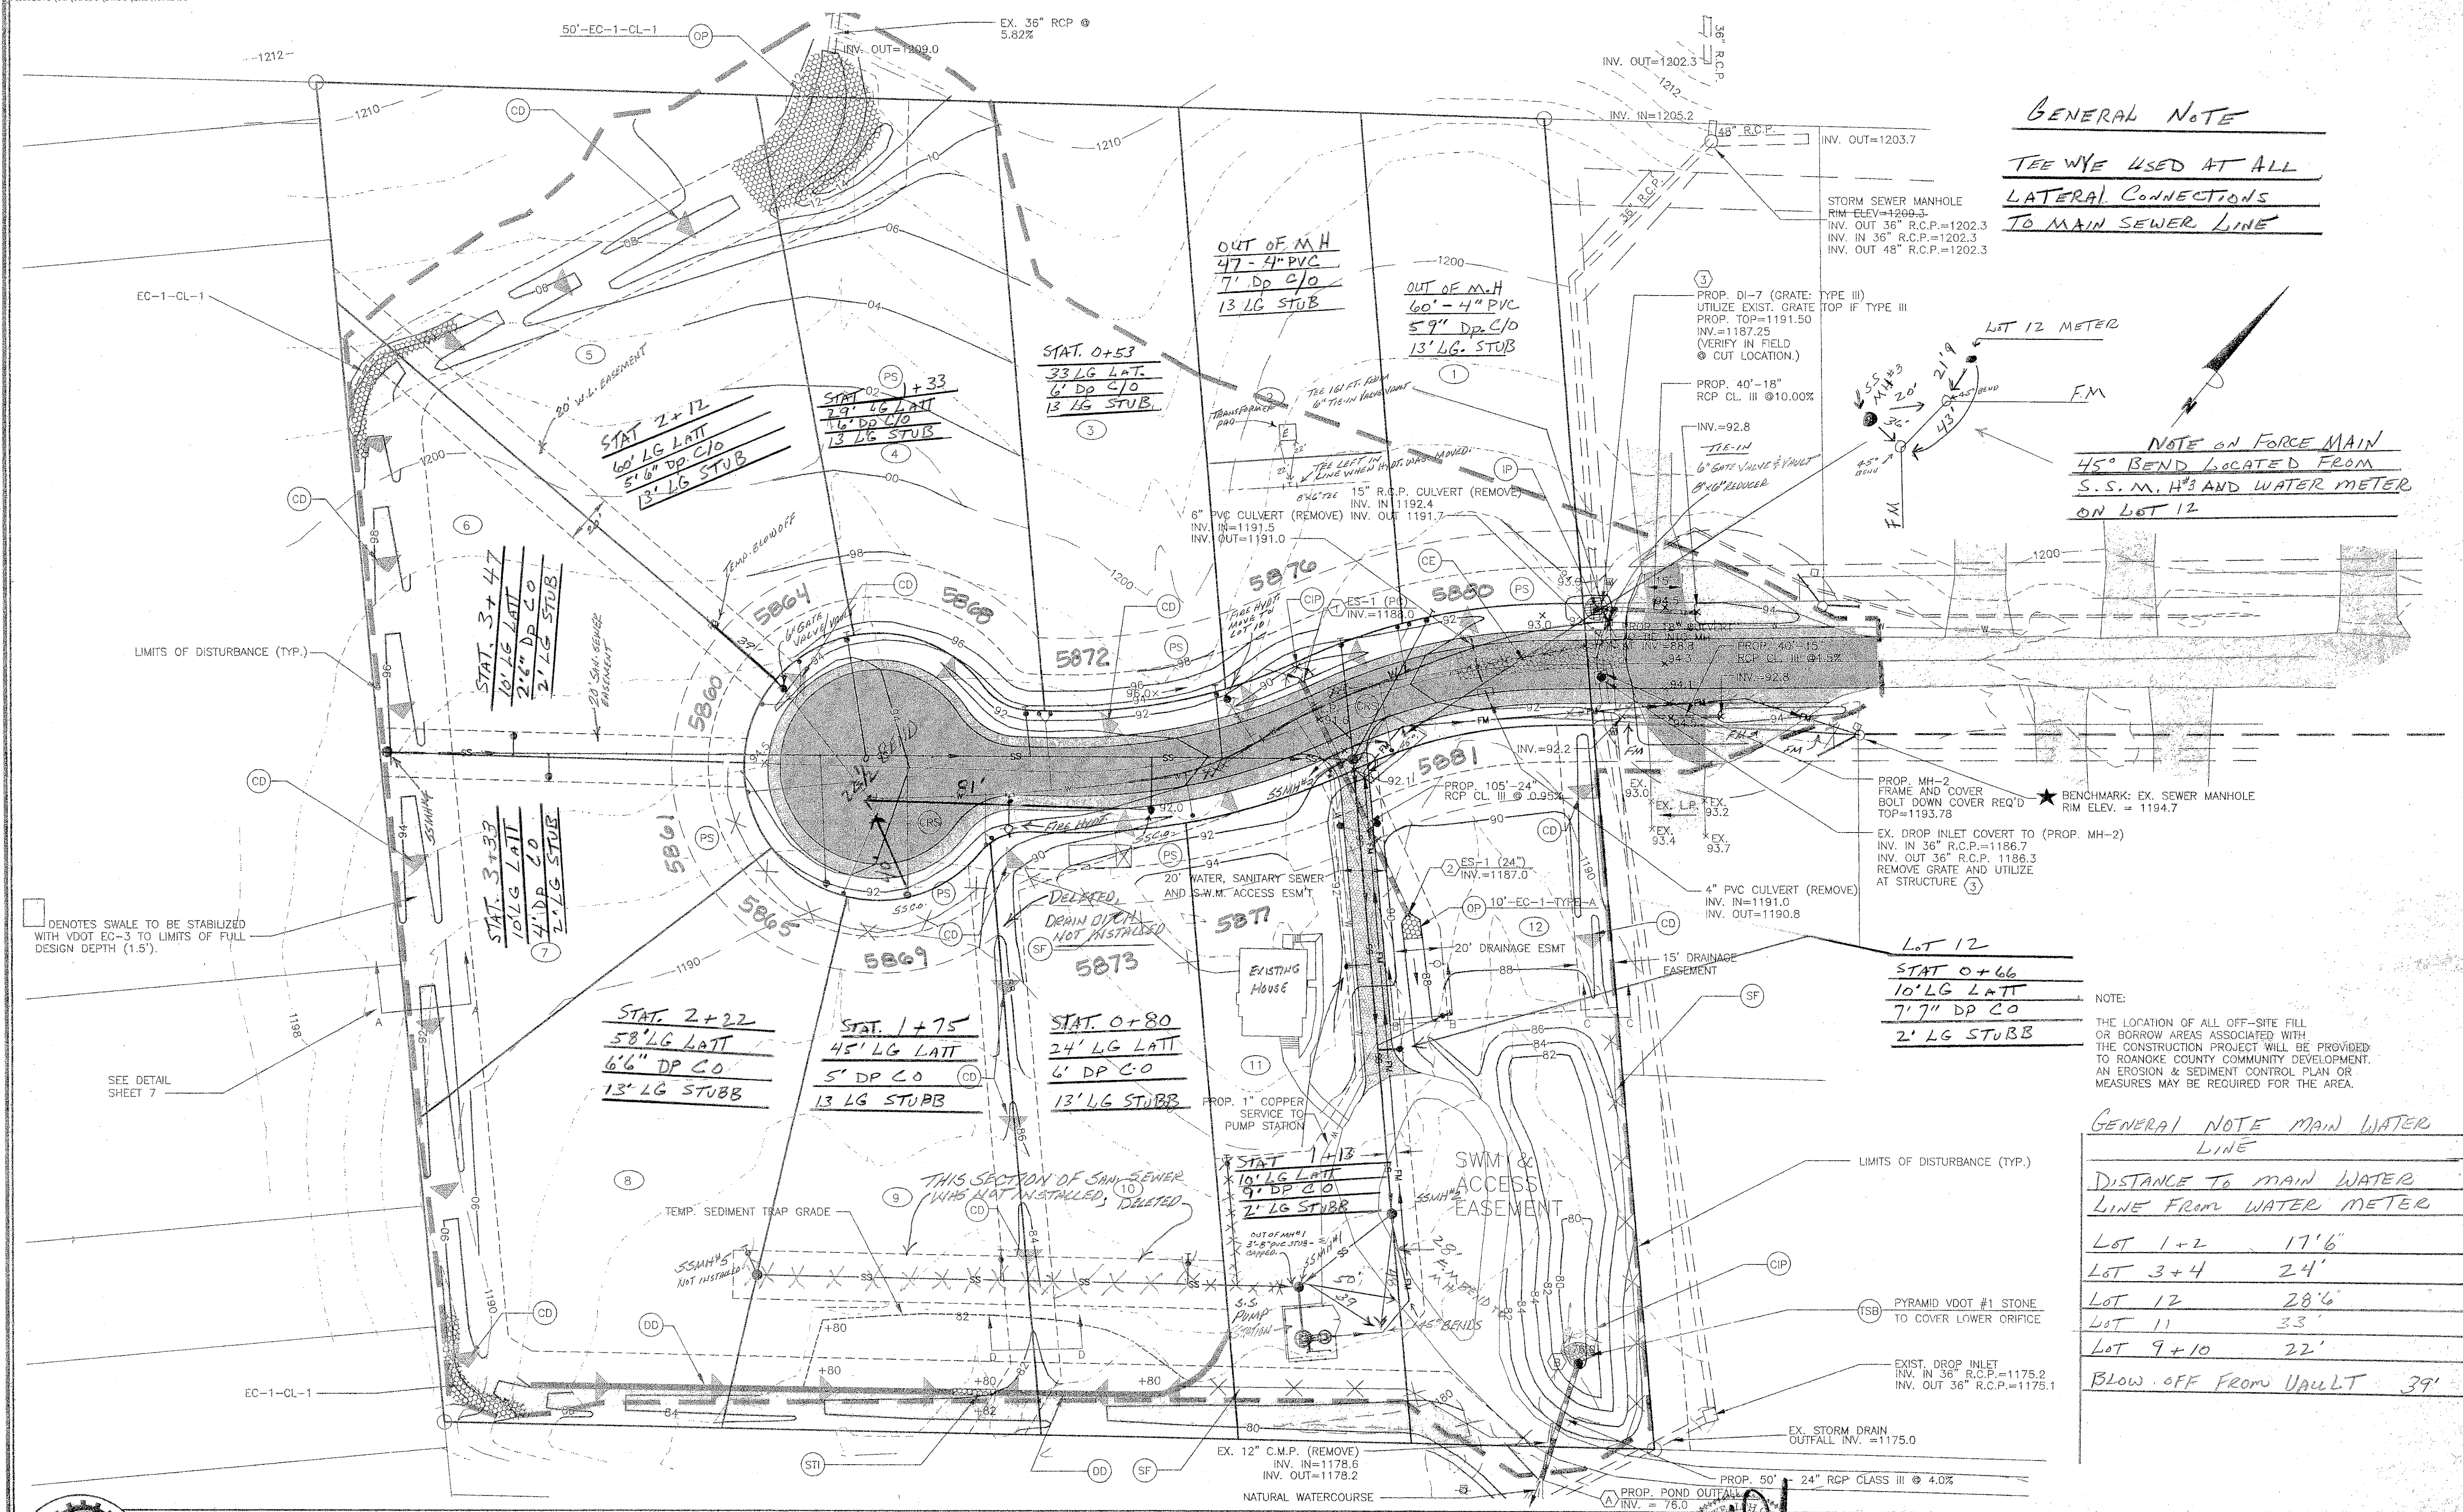


GENERAL NOTE
TEE WYE USED AT ALL
LATERAL CONNECTIONS
TO MAIN SEWER LINE

NOTE ON FORCE MAIN
45° BEND LOCATED FROM
S.S. M. H#3 AND WATER METER
ON LOT 12

NOTE:

THE LOCATION OF ALL OFF-SITE FILL OR BORROW AREAS ASSOCIATED WITH THE CONSTRUCTION PROJECT WILL BE PROVIDED TO ROANOKE COUNTY COMMUNITY DEVELOPMENT. AN EROSION & SEDIMENT CONTROL PLAN OR MEASURES MAY BE REQUIRED FOR THE AREA.

GENERAL NOTE MAIN WATER	
LINE	
DISTANCE TO MAIN WATER	
LINE FROM WATER METER	
LOT 1+2	17'6"
LOT 3+4	24'
LOT 12	28'6"
LOT 11	33'
LOT 9+10	22'
BLOW OFF FROM VAULT 39'	

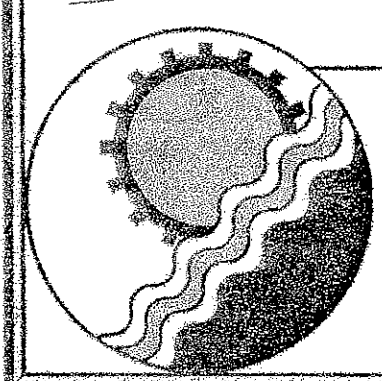

ENGINEERING CONCEPTS, INC.
20 S. ROANOKE ST., PO BOX 619
FINCASTLE, VIRGINIA 24090
540.473.1253 FAX: 540.473.1254

Drawn	WCA	BUCKLAND MILLS ROANOKE COUNTY, VIRGINIA	1" = 30'
Designed	FGM/JDE		JANUARY 1999
Checked	WPJ/JDE		PROJECT: 98099
Approved	WPJ		3 of 11