
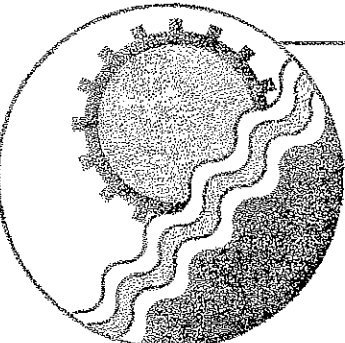
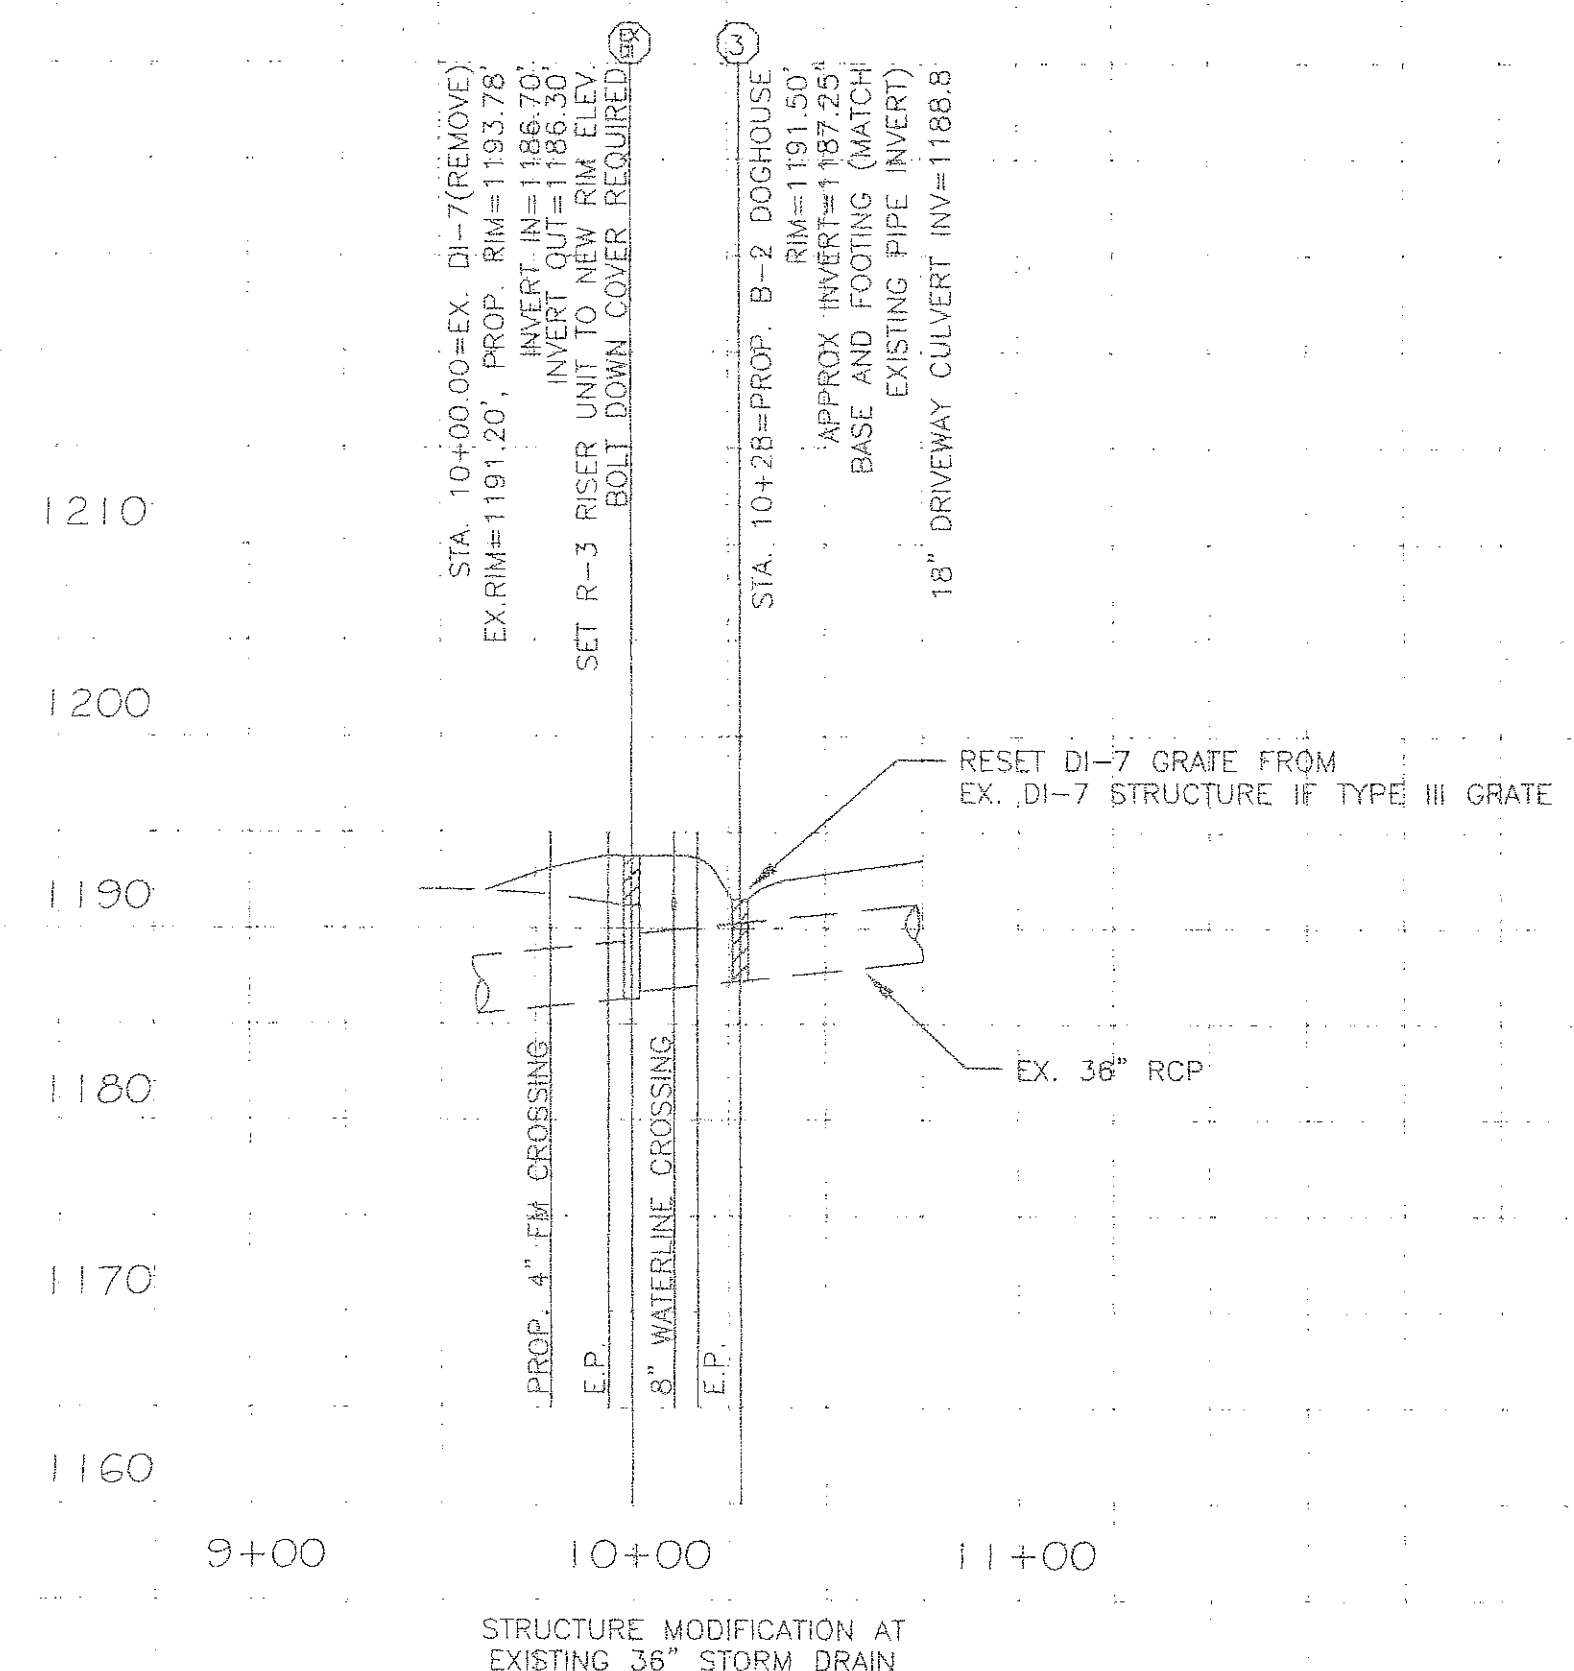
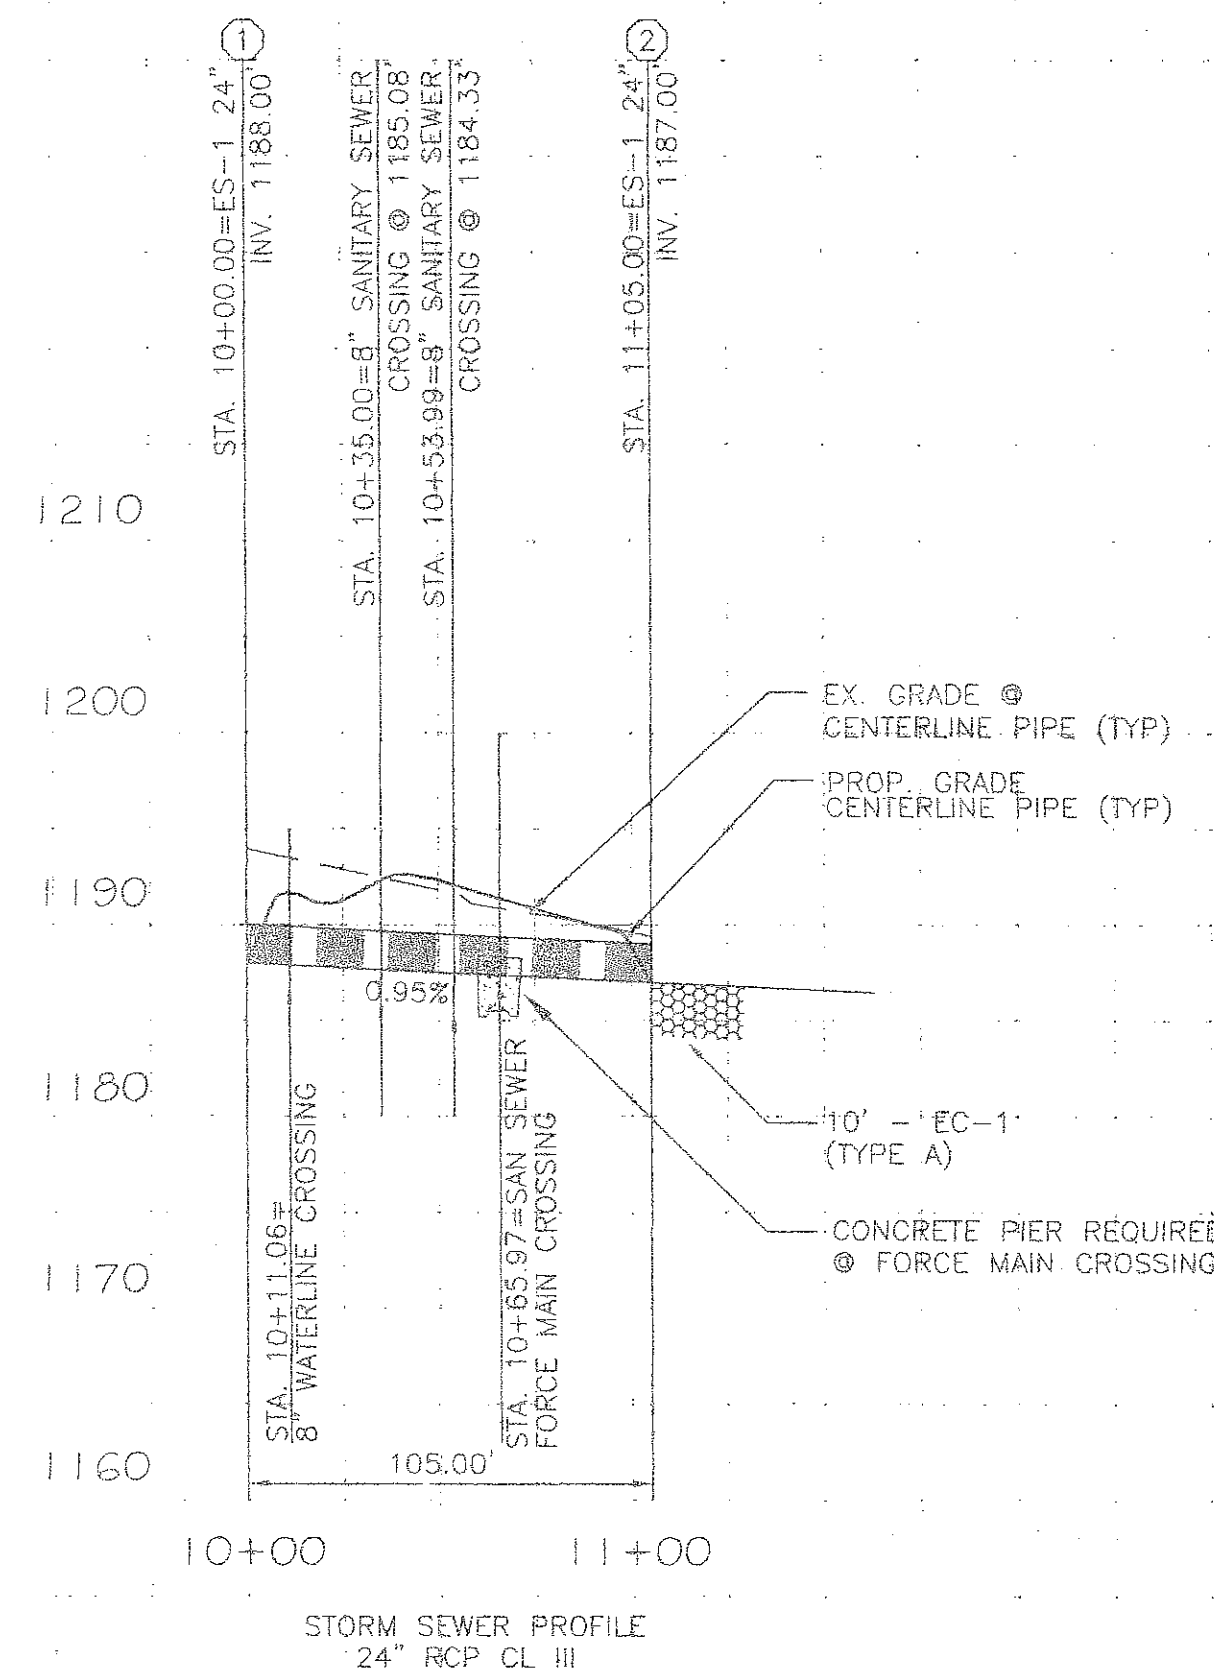
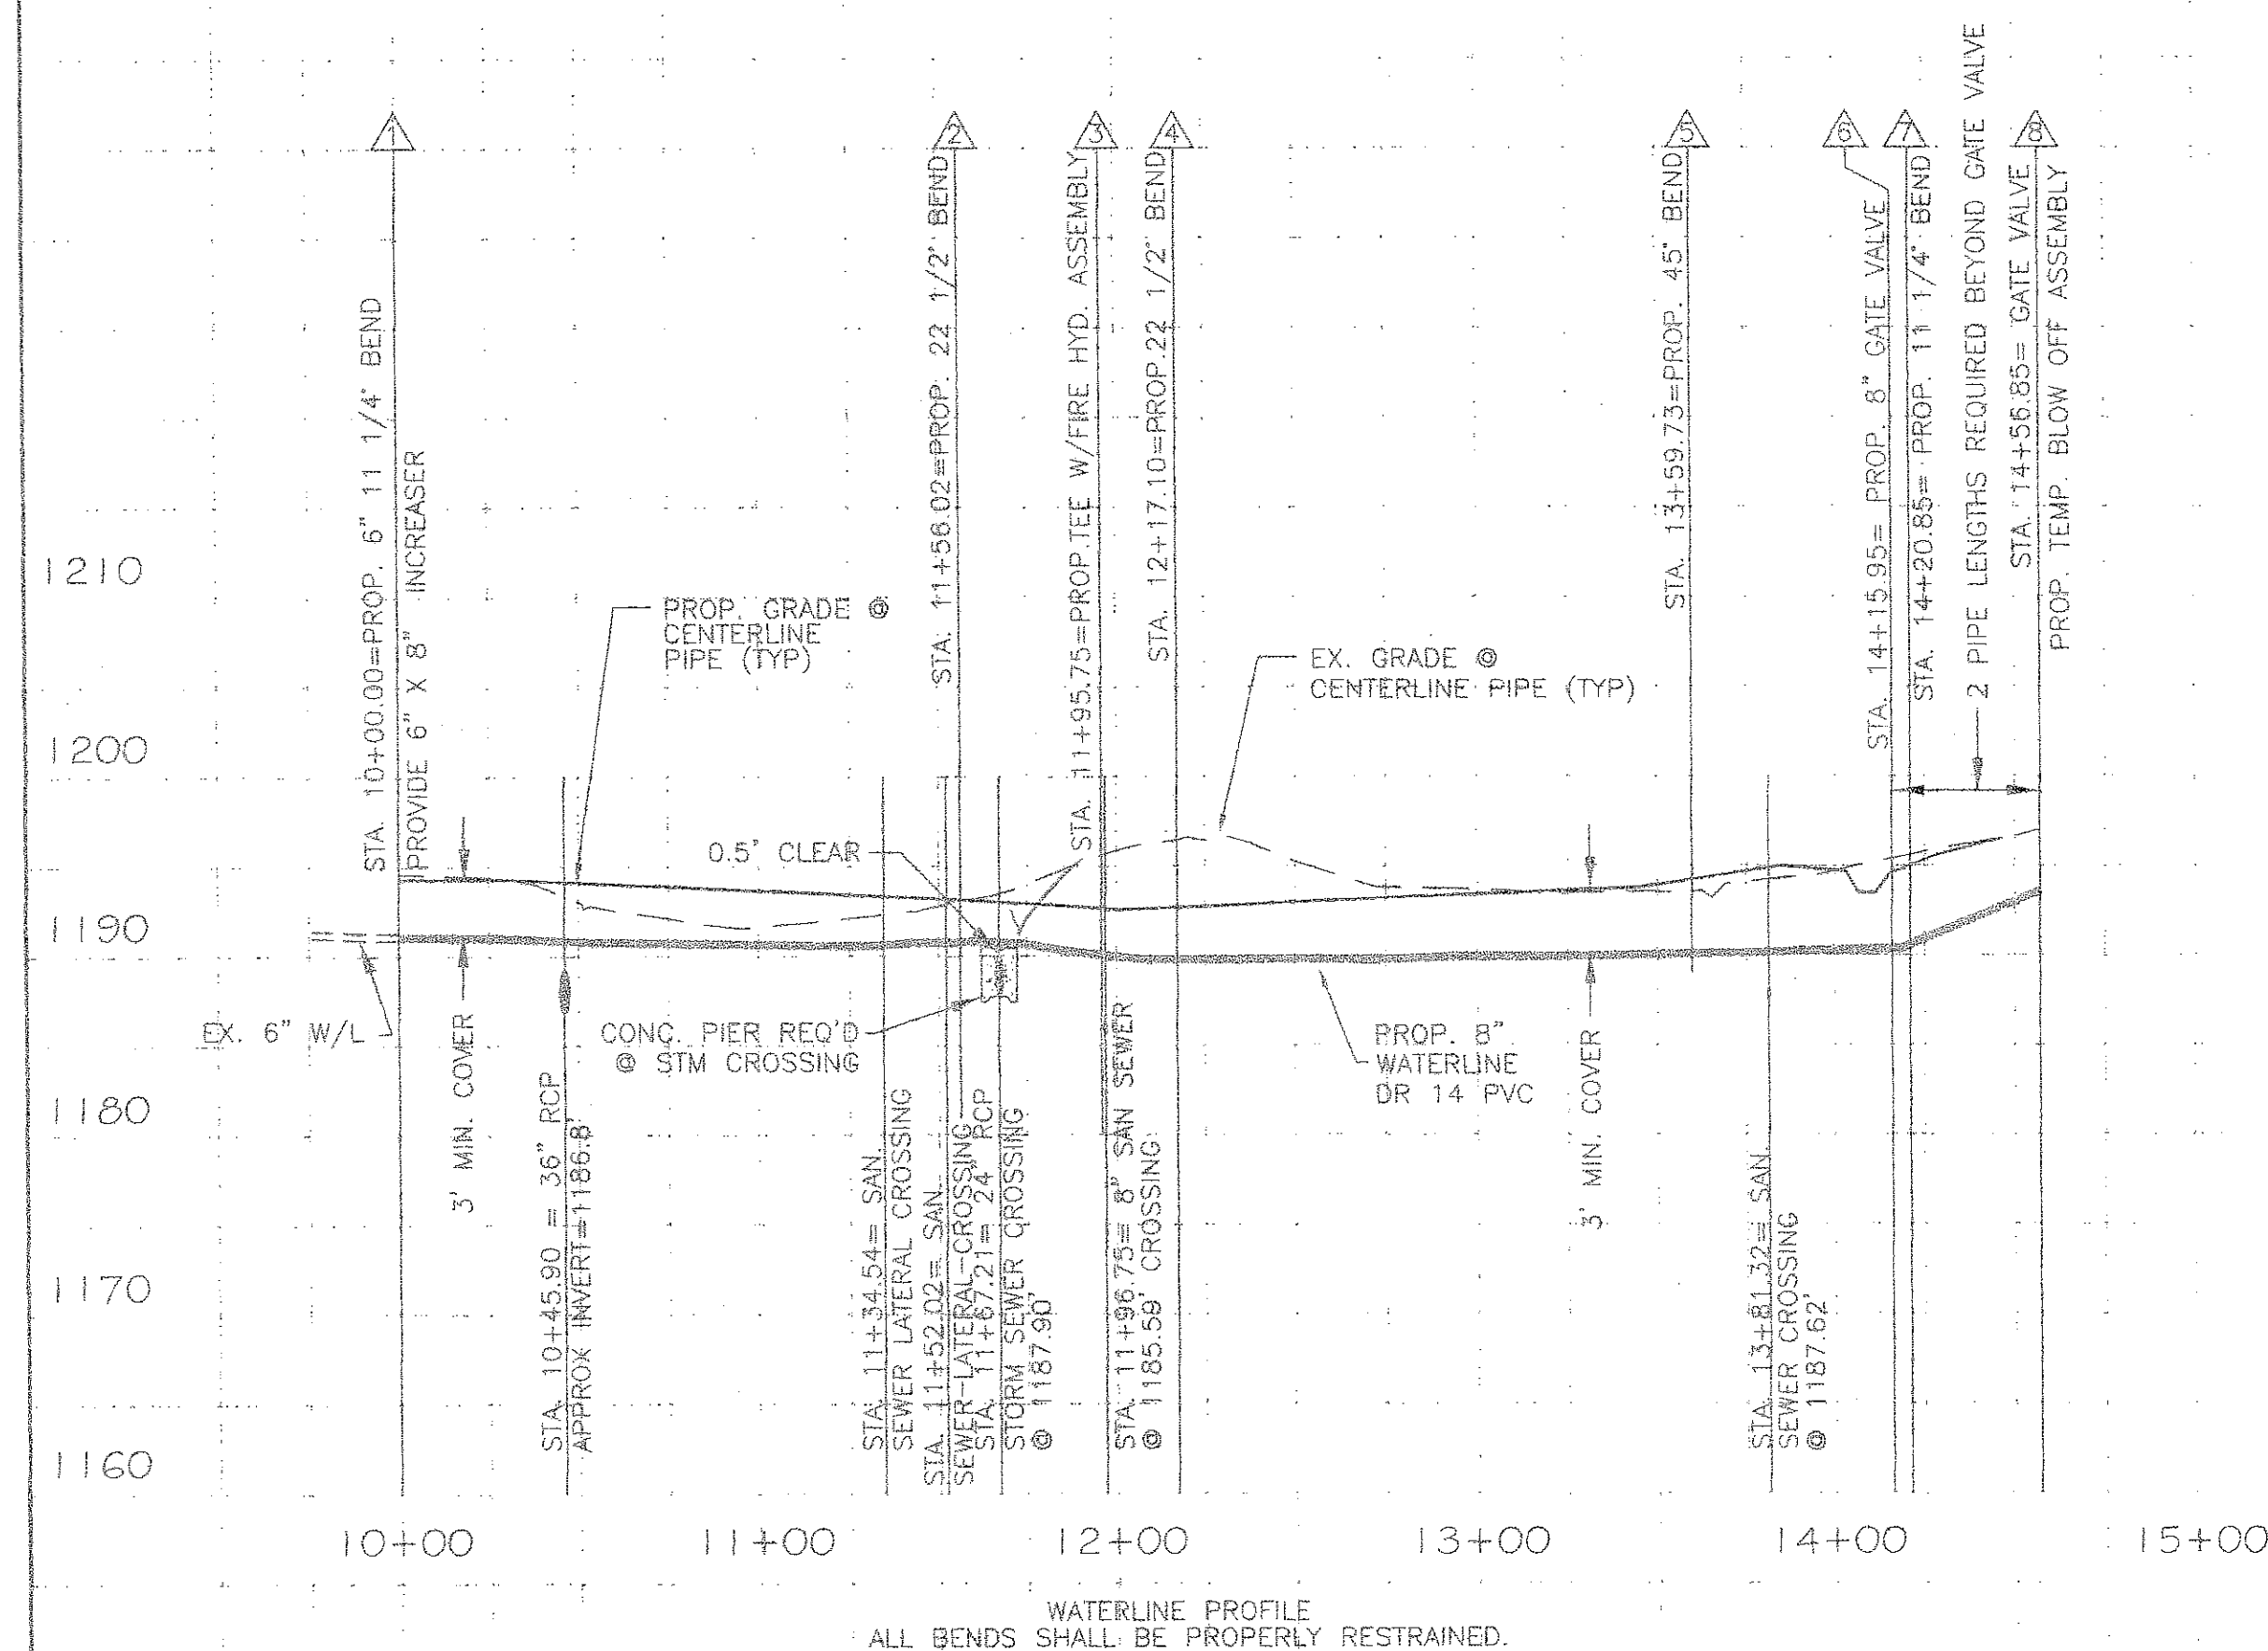
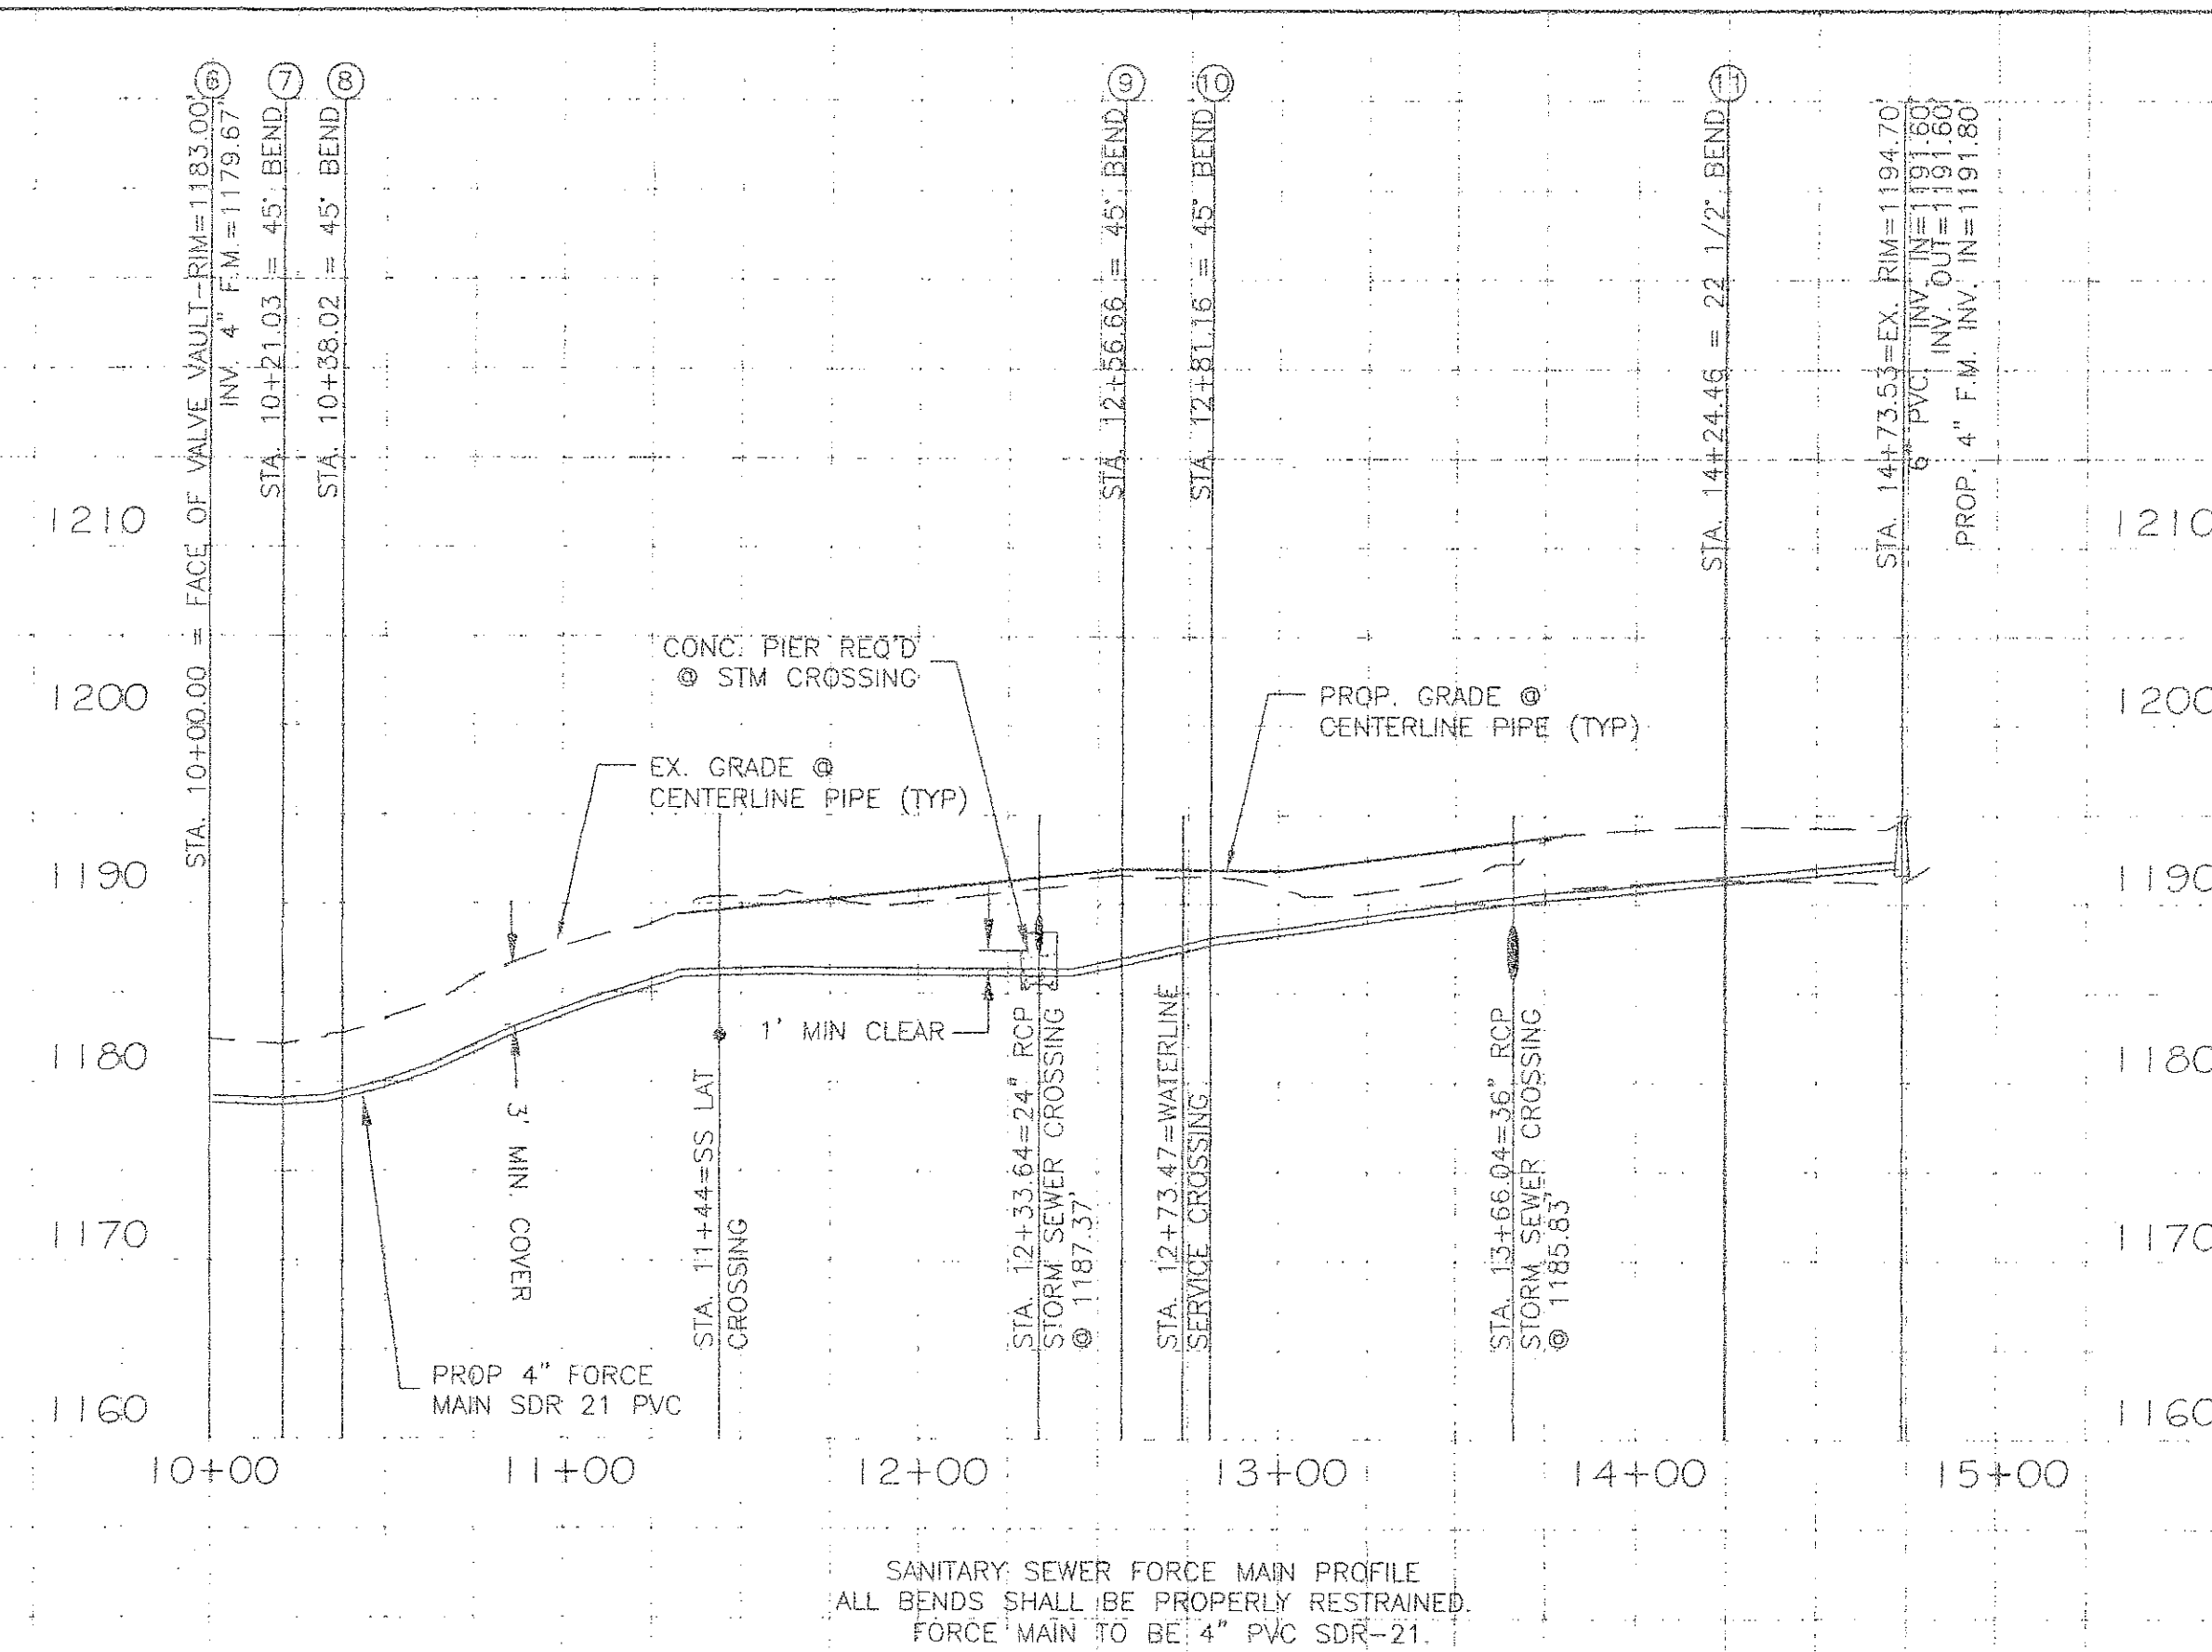
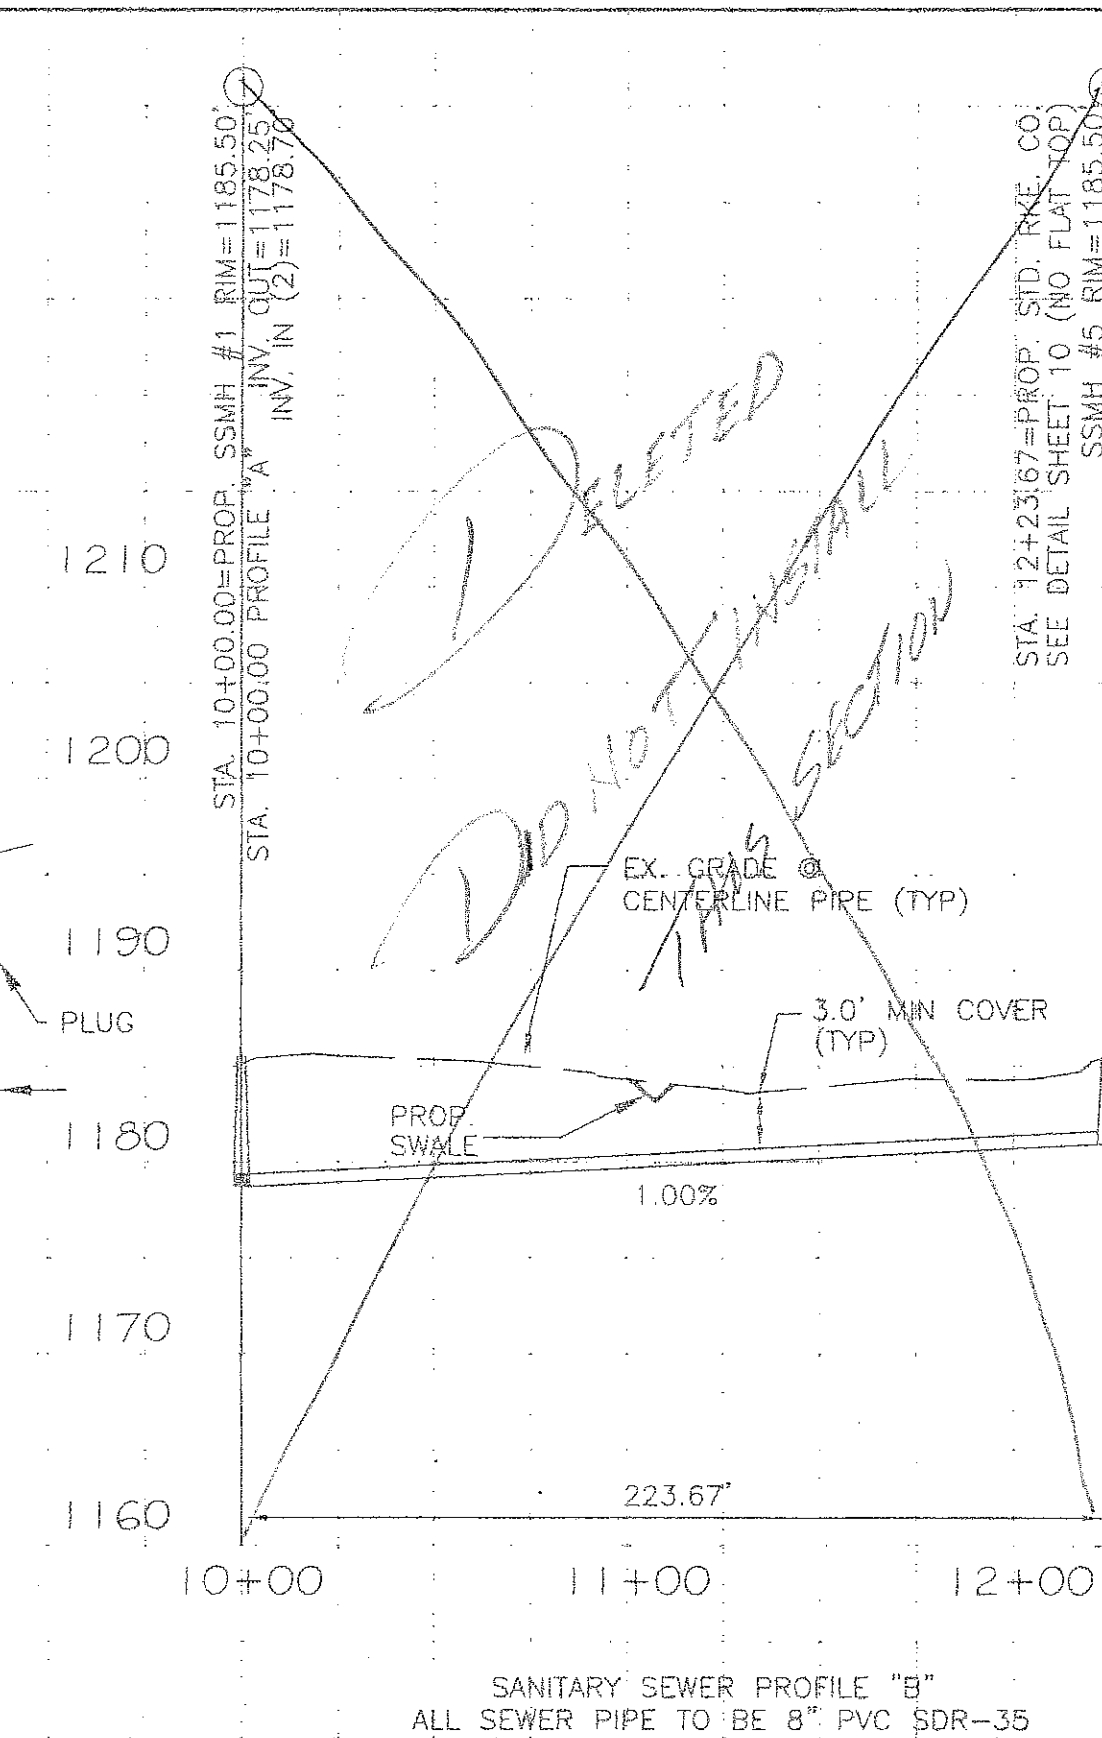


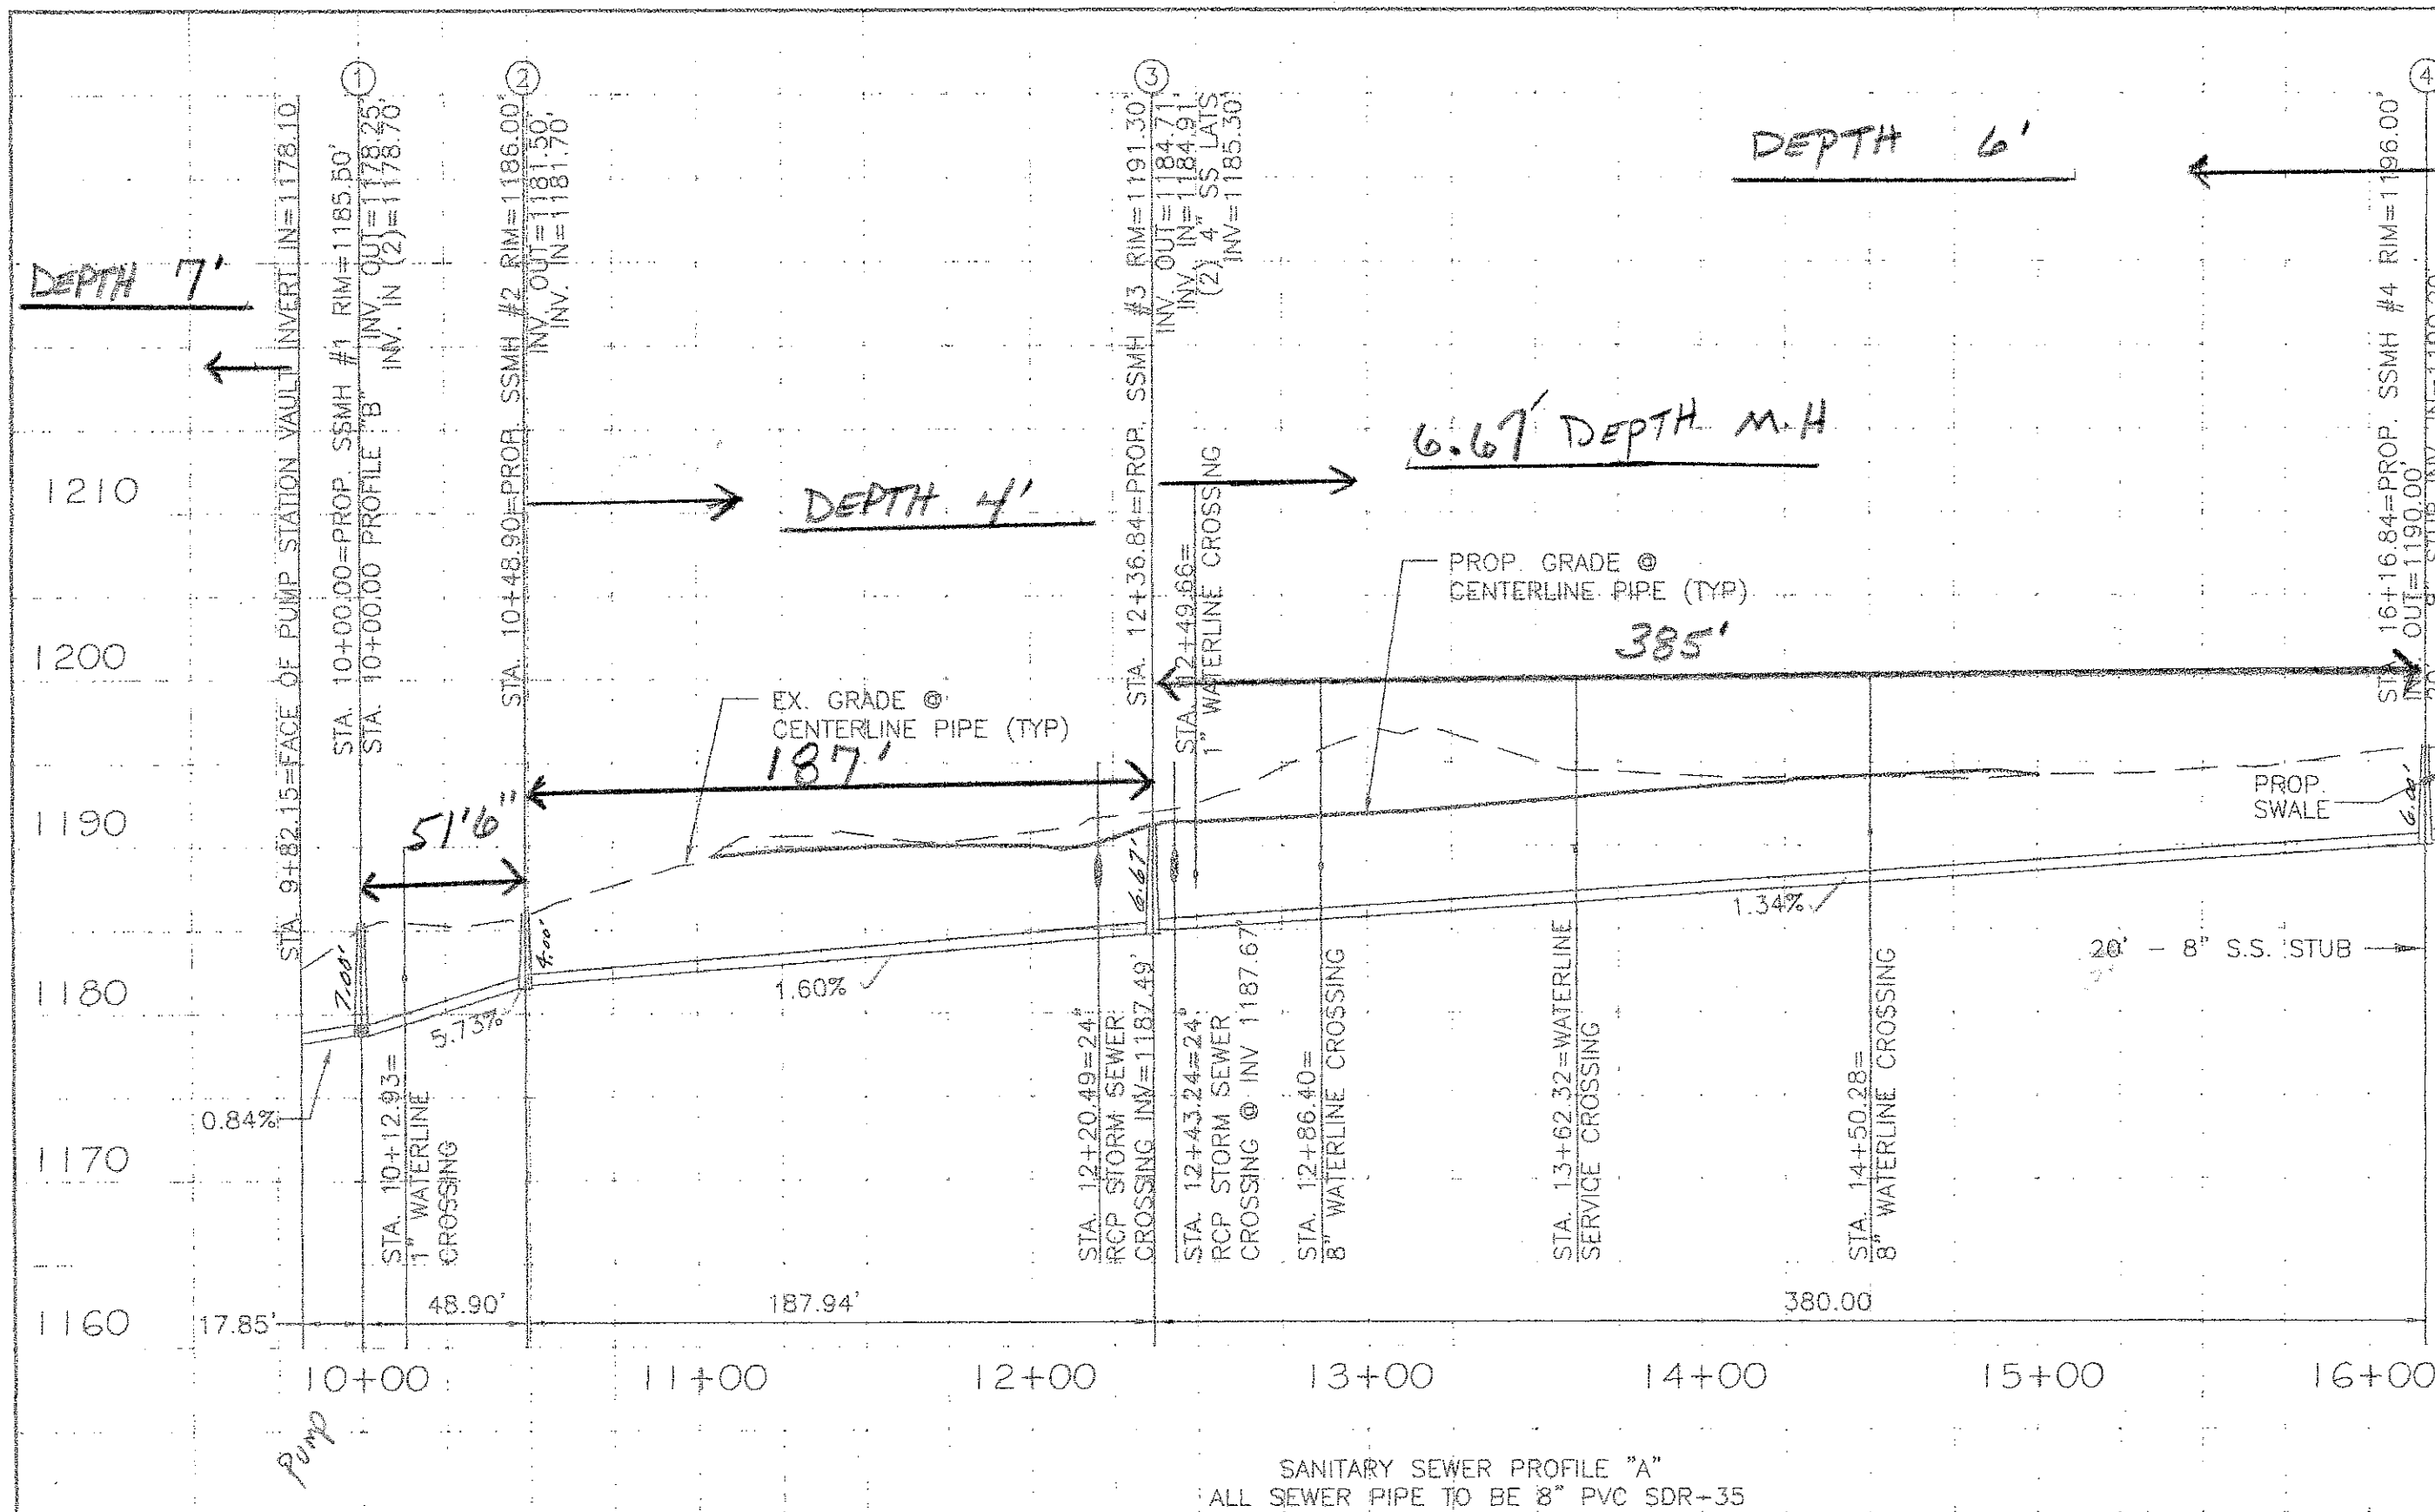

ENGINEERING CONCEPTS, INC.
20 S. ROANOKE ST., PO BOX 619
FINCASTLE, VIRGINIA 24090
540.473.1253 FAX: 540.473.1254

WILLIAM P. JOHNSON, II
No 02432
3-1-99
PROFESSIONAL ENGINEER

Drawn	WCA
Designed	FGM/JDE
Checked	WPJ/JDE
Approved	WPJ

BUCKLAND MILLS
ROANOKE COUNTY, VIRGINIA
MISCELLANEOUS
PROFILES

HOR: 1"=50' VER: 1"=10'
JANUARY 1999
PROJECT: 98099
6 of 11