


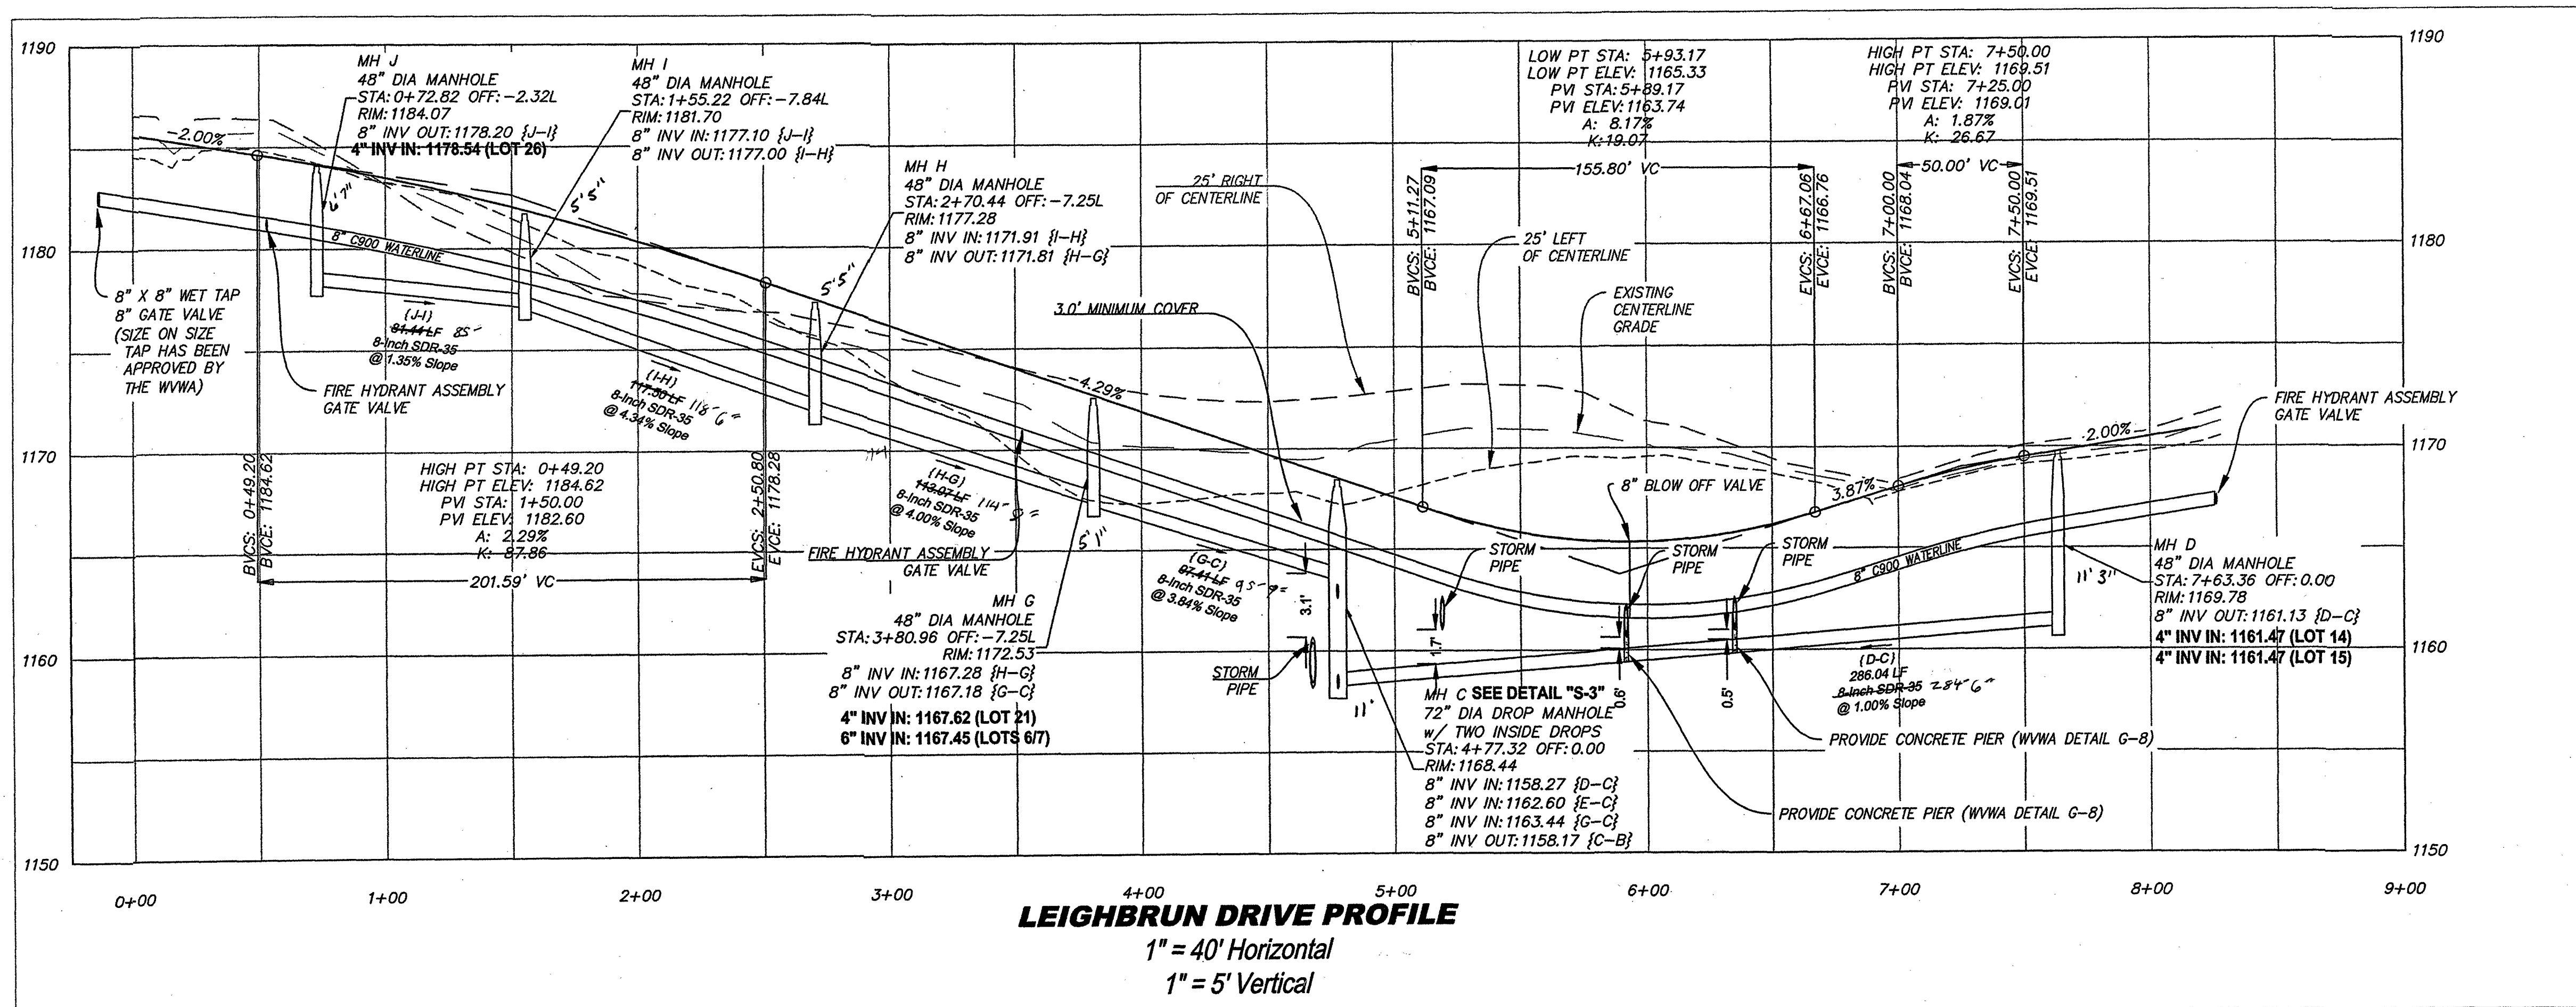


LEIGHBRUN DRIVE PROFILE
1" = 40' Horizontal
1" = 5' Vertical

- SECTION II
- Sewer 35'
 - 8" SDR 26 plastic diamond
 - 4" SDR 26 plastic diamond
 - 6" SDR 26 plastic diamond
 - Precast concrete manhole: Hanson Pipe & Precast, Inc.
 - Water tight lids and frames: US Foundry
 - Water
 - 8" ductile iron class 350 pipe: Atlantic States
 - 1" water service plastic ENDOT-BET-4710
 - Valves 6" and 8" AVK resilient seal gate valves
 - 2 FKE hydrant AVK model 27-80 cast 2010

SANITARY SEWER ALIGNMENT CHART		
SSMH A	N=3655061.0952	E=11054413.5724
SSMH B	N=3655297.3340	E=11054228.6636
SSMH C	N=3655376.6133	E=11054313.0092
SSMH D	N=3655601.5681	E=11054136.3329
SSMH E	N=3655512.3863	E=11054501.8799
SSMH F	N=3655615.7721	E=11054431.7360
SSMH G	N=3655313.4614	E=11054387.1770
SSMH H	N=3655300.3945	E=11054499.4934
SSMH I	N=3655350.2348	E=11054605.9005
SSMH J	N=3655400.4864	E=11054669.9858
EXIST	N=3654843.5132	E=11054587.4680

SIGN TO BE MOUNTED ON VDOT STP-1 POST. HEIGHT OF SIGN IS 6'.

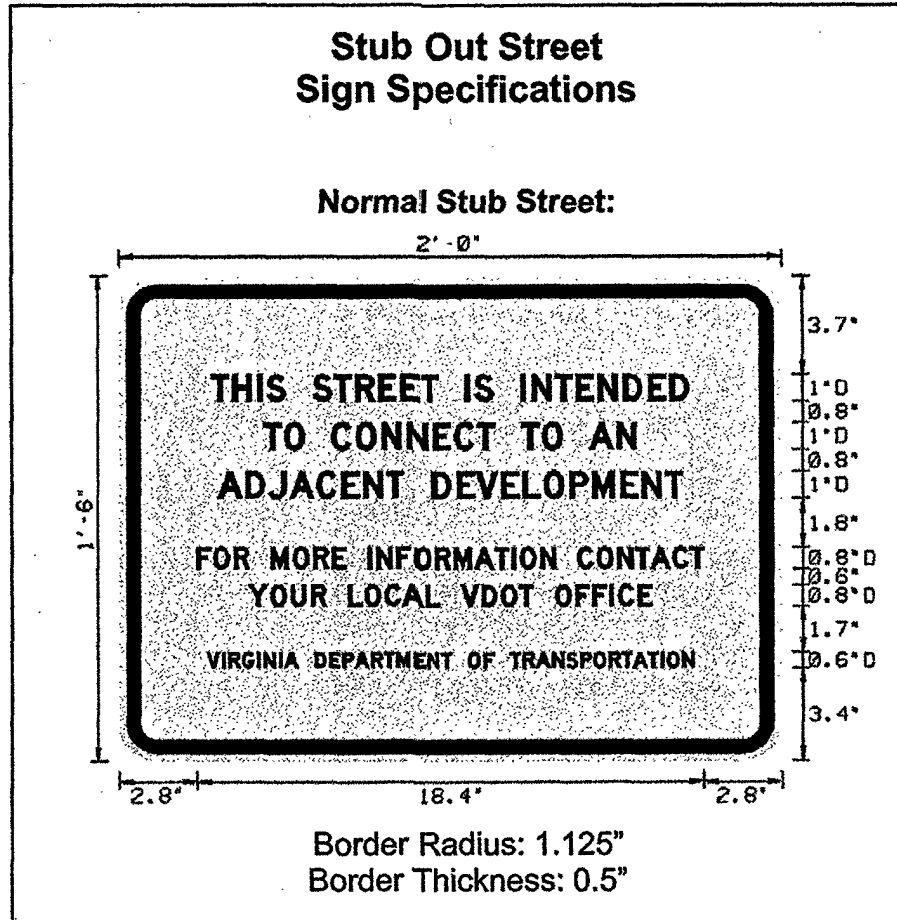

REVISIONS:






Revisions Per Review Comments	DATE
ADD Stub Out Street Sign	June 13, 2014
Per WYMA Comments	June 24, 2014
Phasing Plan	August 19, 2014
	October 15, 2014

DESIGNED BY: DFG/PJB
DRAWN BY: DGF
CHECKED BY: SLR
SCALE: 1" = 40'
DATE: 11 April 2014

SHEET TITLE:
**SECTION 2
ROAD AND UTILITY
PROFILES**


C13
13 OF 20
PROJECT NUMBER:
13-0087-03

PLAN REVISION #1 10/15/2014
- ADD PHASES

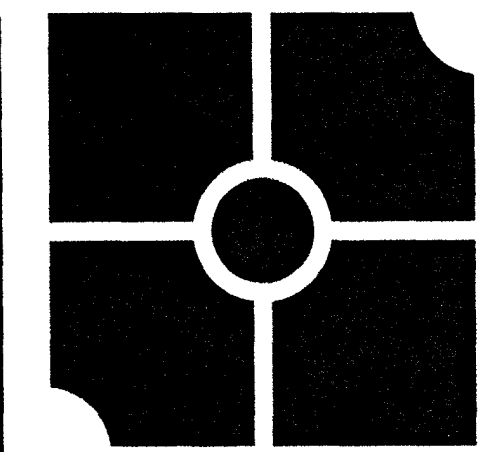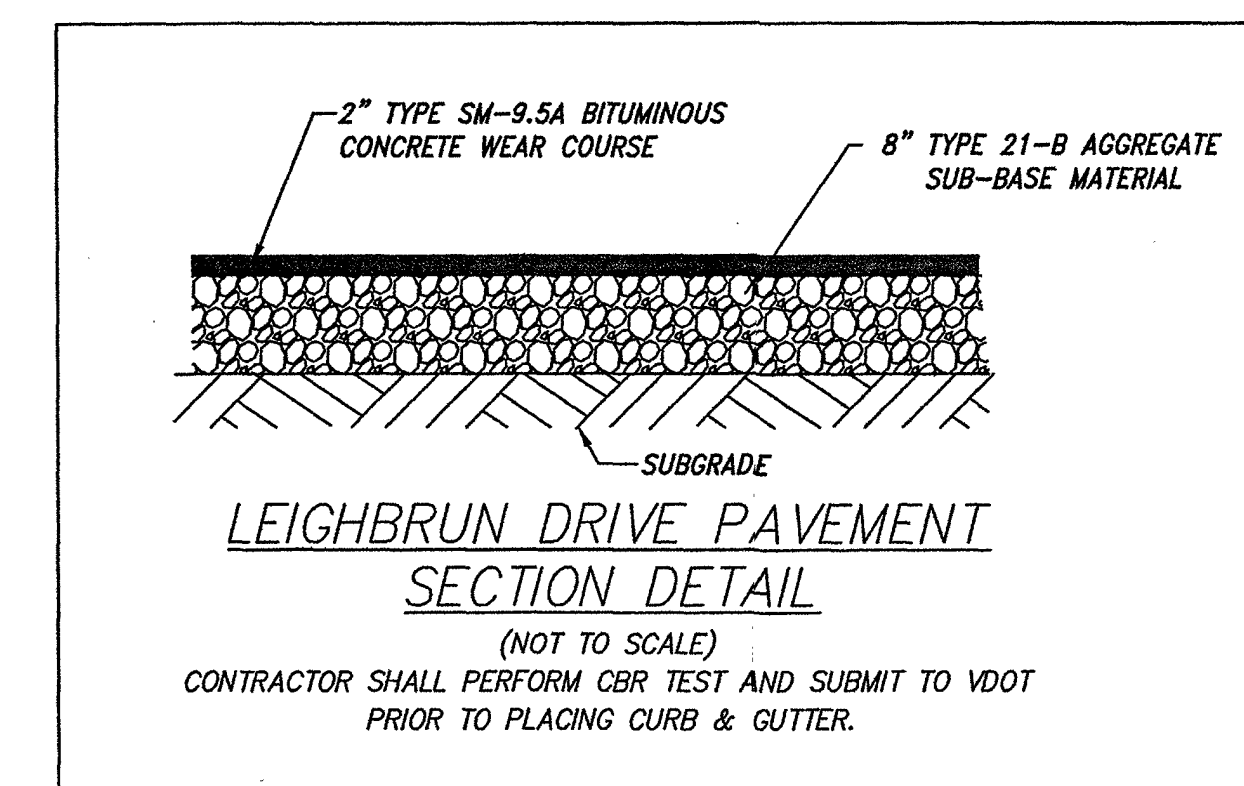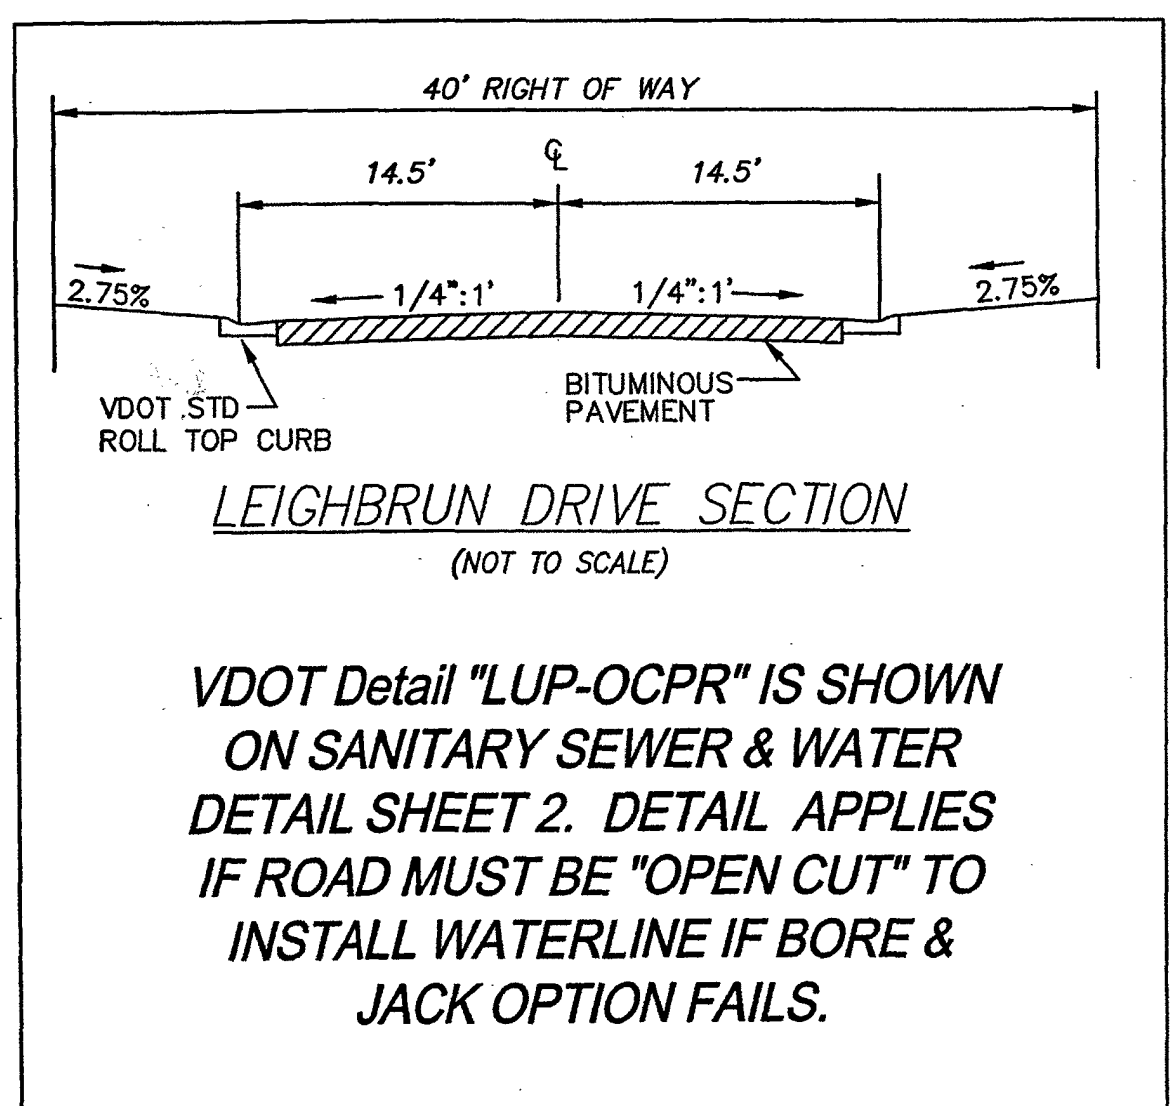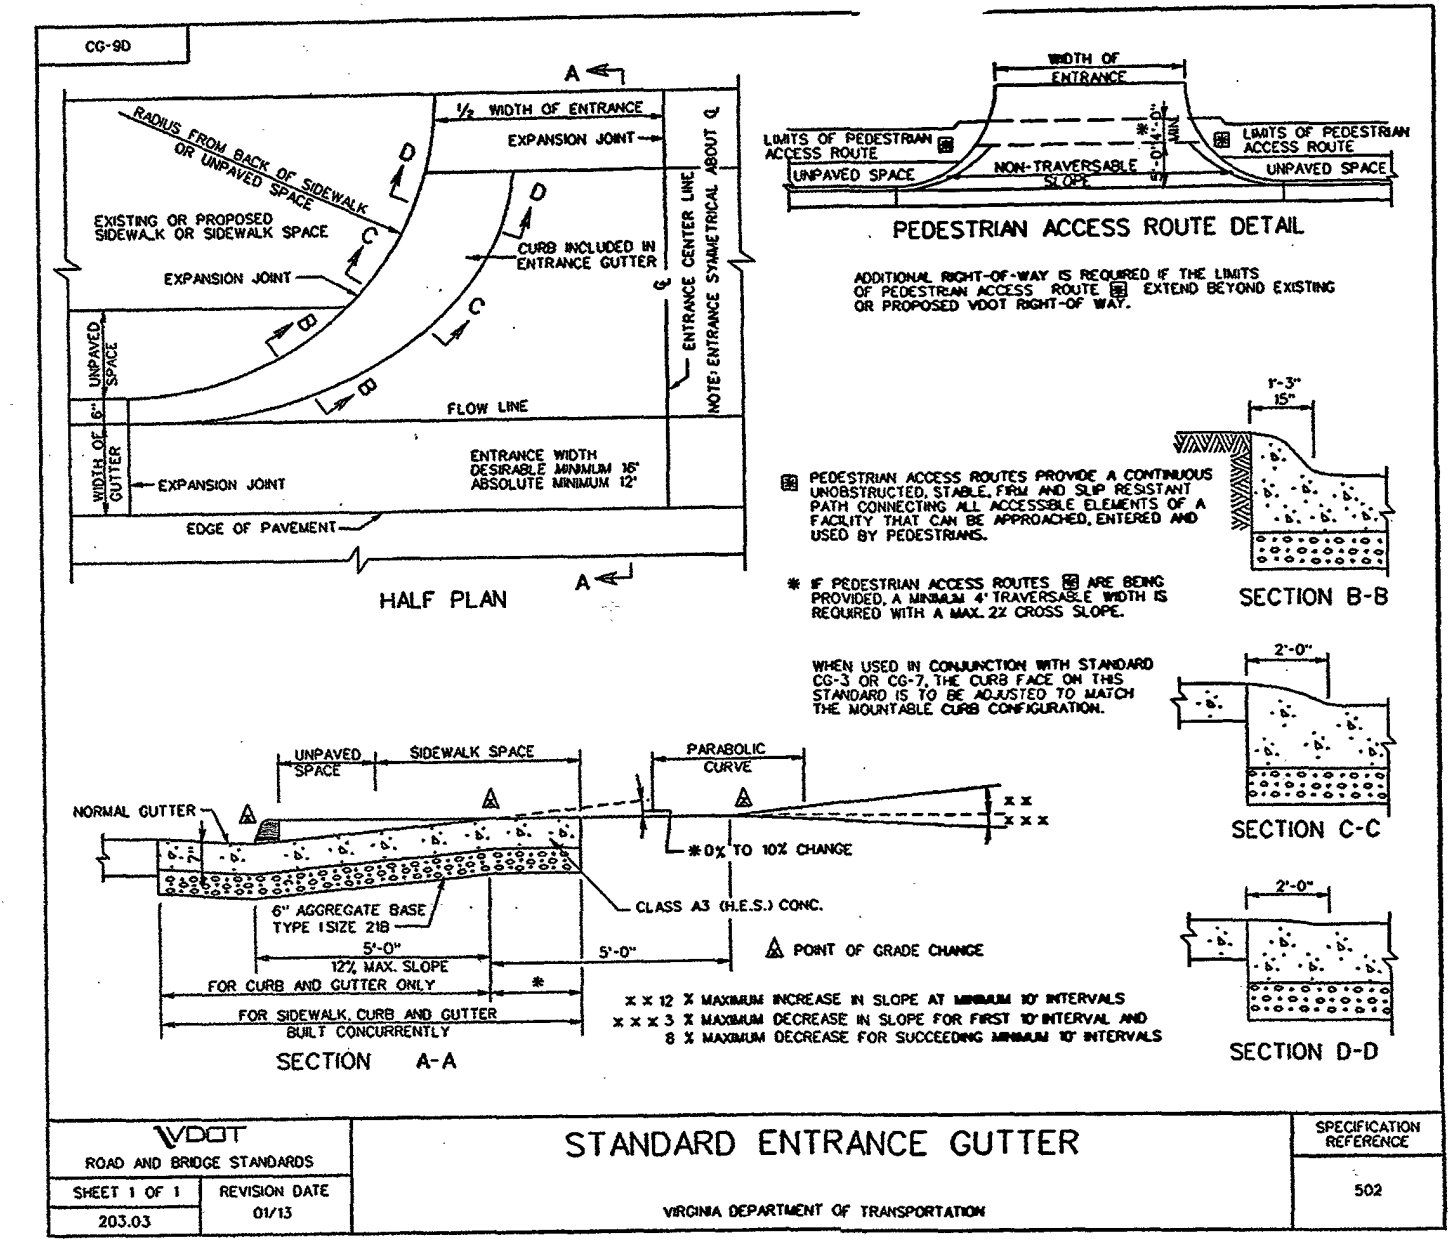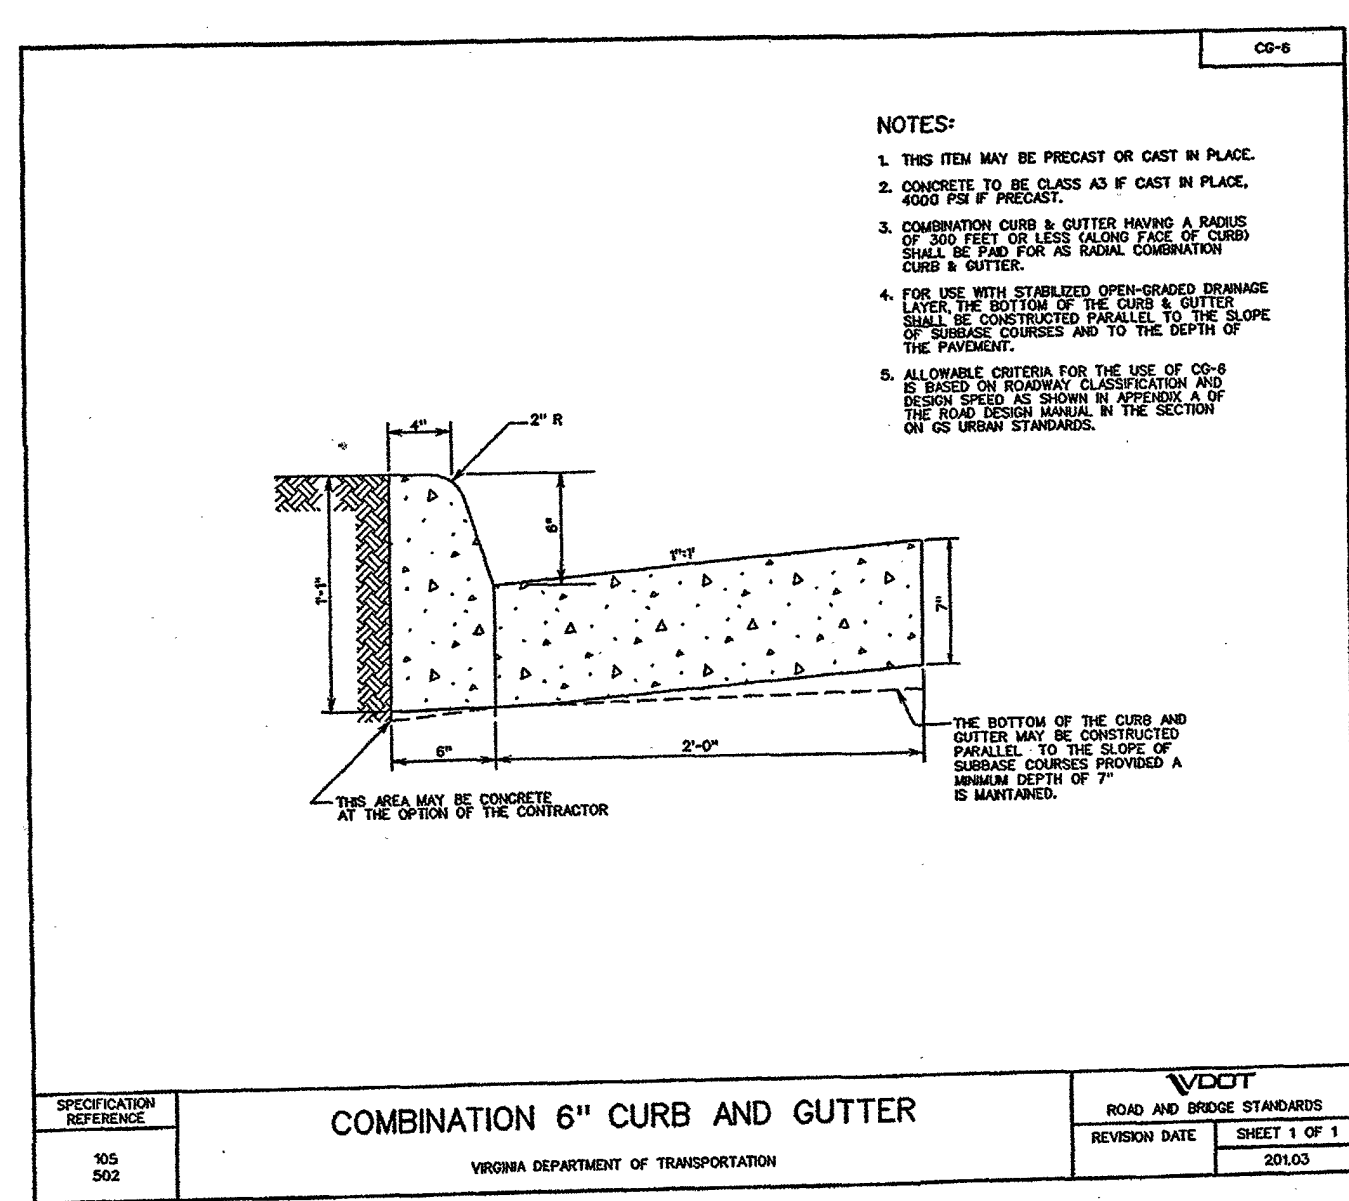

parker
DESIGN GROUP
ENGINEERS • SURVEYORS • PLANNERS • LANDSCAPE ARCHITECTS
816 Boulevard 1915-B W. Cary Street
Salem, VA 24153 Richmond, VA 23220
Ph: 540-387-1153 Phone: 804-358-2947
Fax: 540-389-5767 Fax: 804-359-9645
www.parkerdgm.com

These documents are the property of Parker Design Group (PDG) and may not be reproduced or used without the express permission of PDG. Any reuse of these documents without authorization of PDG will be the sole risk of the individual or entity utilizing said documents.

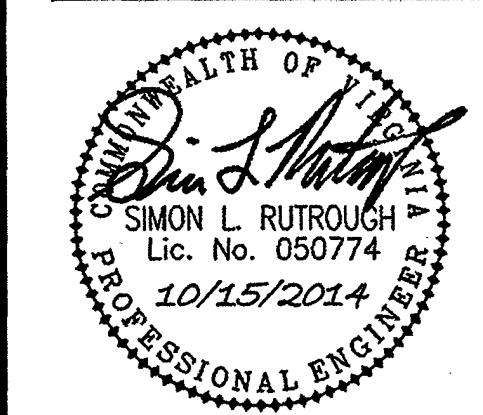

**BUCKLAND SOUTH
SUBDIVISION**
Section 2
Hollins Magisterial District
Roanoke County, Virginia