

parker
 DESIGN GROUP
 ENGINEERS • SURVEYORS • PLANNERS • LANDSCAPE ARCHITECTS


816 Boulevard 1915-B W. Cary Street
 Salem, VA 24153 Richmond, VA 23220
 Ph: 540-387-1153 Phone: 804-359-2947
 Fax: 540-389-5767 Fax: 804-359-9645
 www.parkerdgc.com

These documents are the property of Parker Design Group (PDG) and may not be reproduced or used without the express permission of PDG. Any reuse of these documents without authorization of PDG will be at the sole risk of the individual or entity using said documents.

PROFESSIONAL ENGINEER
 SIMON L. RUTLOUGH
 Lic. No. 050774
 10/15/2014

PLAN REVISION #1 10/15/2014
 - ADD PHASES

SEE NEXT PAGE FOR "G-11" & "G-12"

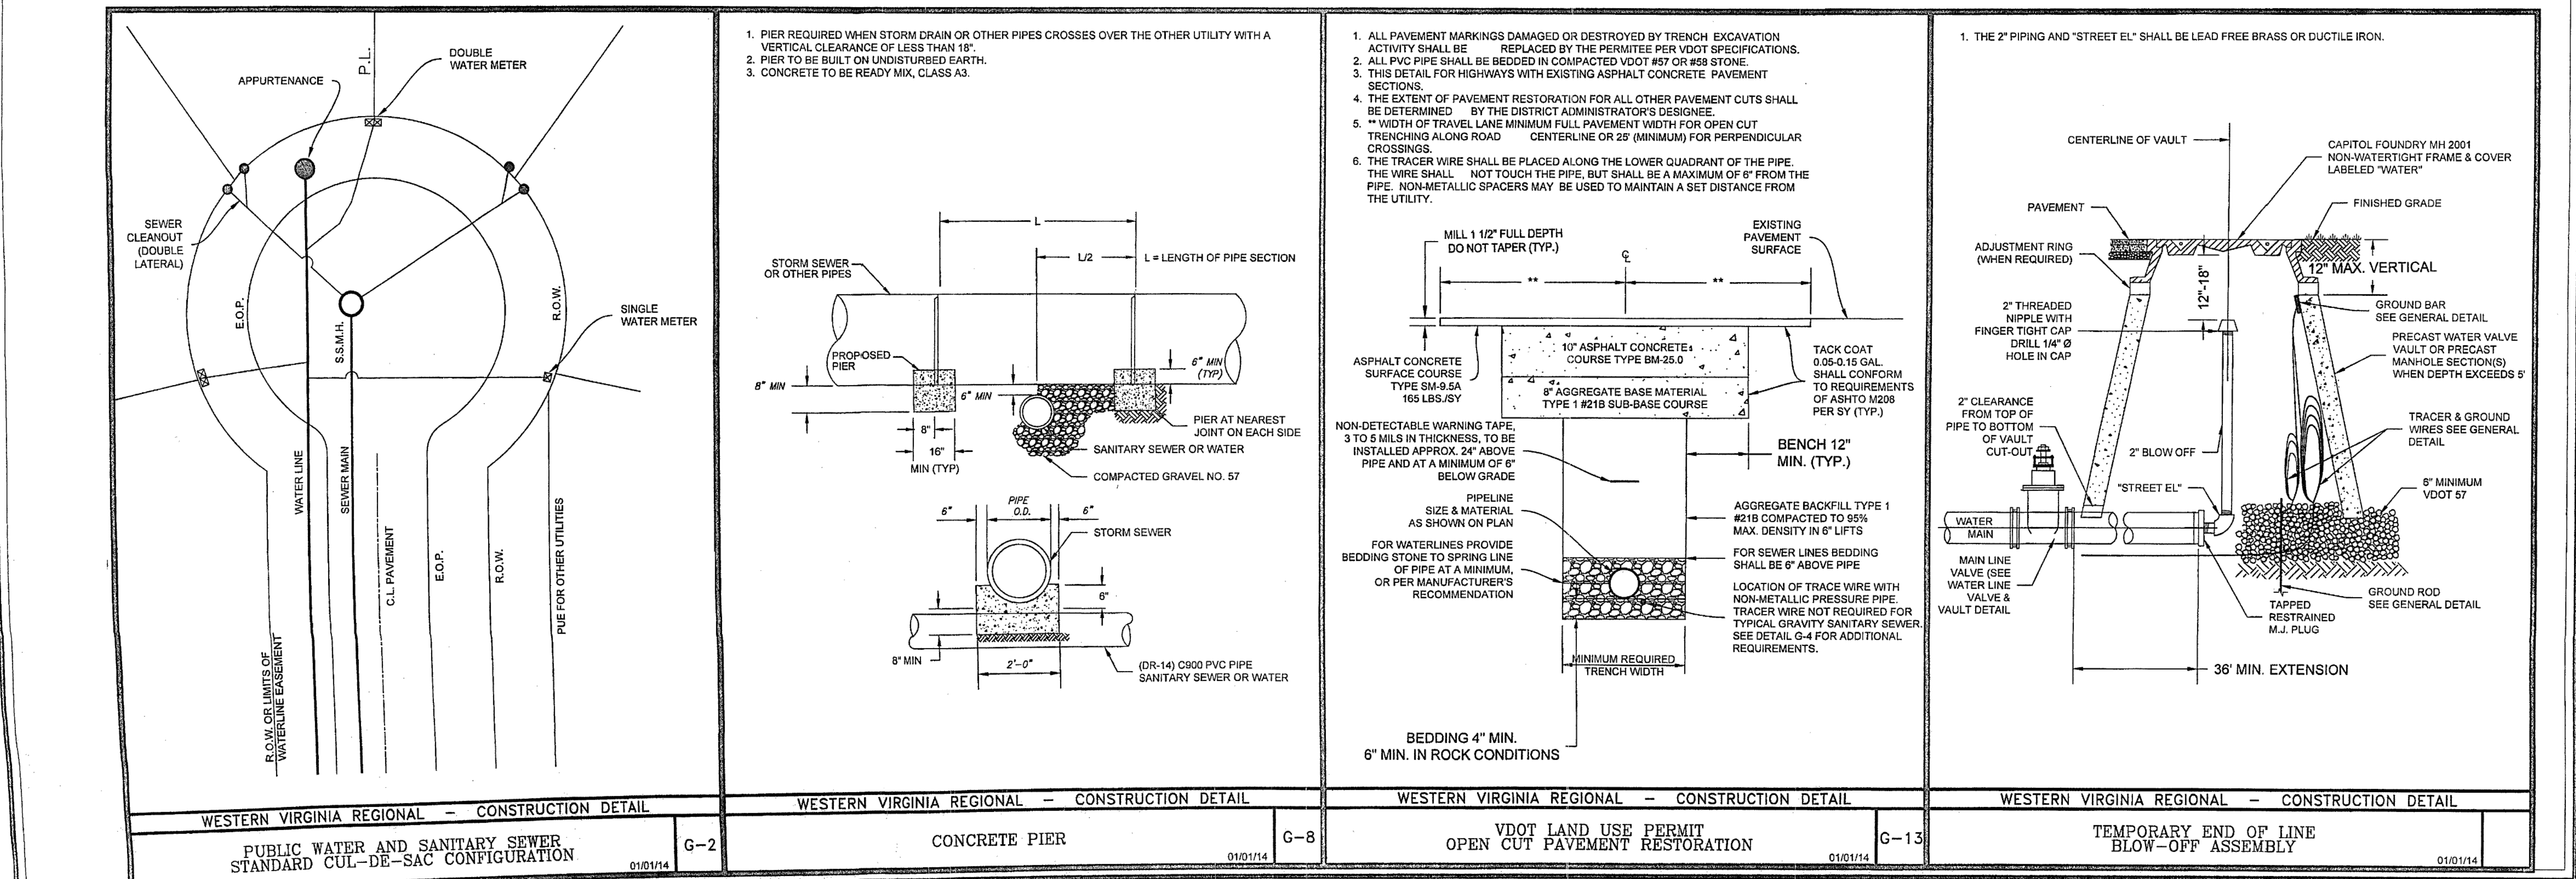

BUCKLAND SOUTH SUBDIVISION
 Hollins Magisterial District
 Roanoke County, Virginia

APPROVED

REVISIONS:
 Revisions Per Review Comments
 PJB June 13, 2014
 Phasing Plan
 October 15, 2014

DESIGNED BY: DFG/PJB
DRAWN BY: DGF
CHECKED BY: SLR
SCALE: N/A
DATE: 11 April 2014

SHEET TITLE:
SANITARY SEWER & WATER DETAIL
SHEET 1

C15
 15 OF 20
 PROJECT NUMBER
 13-0087-03