


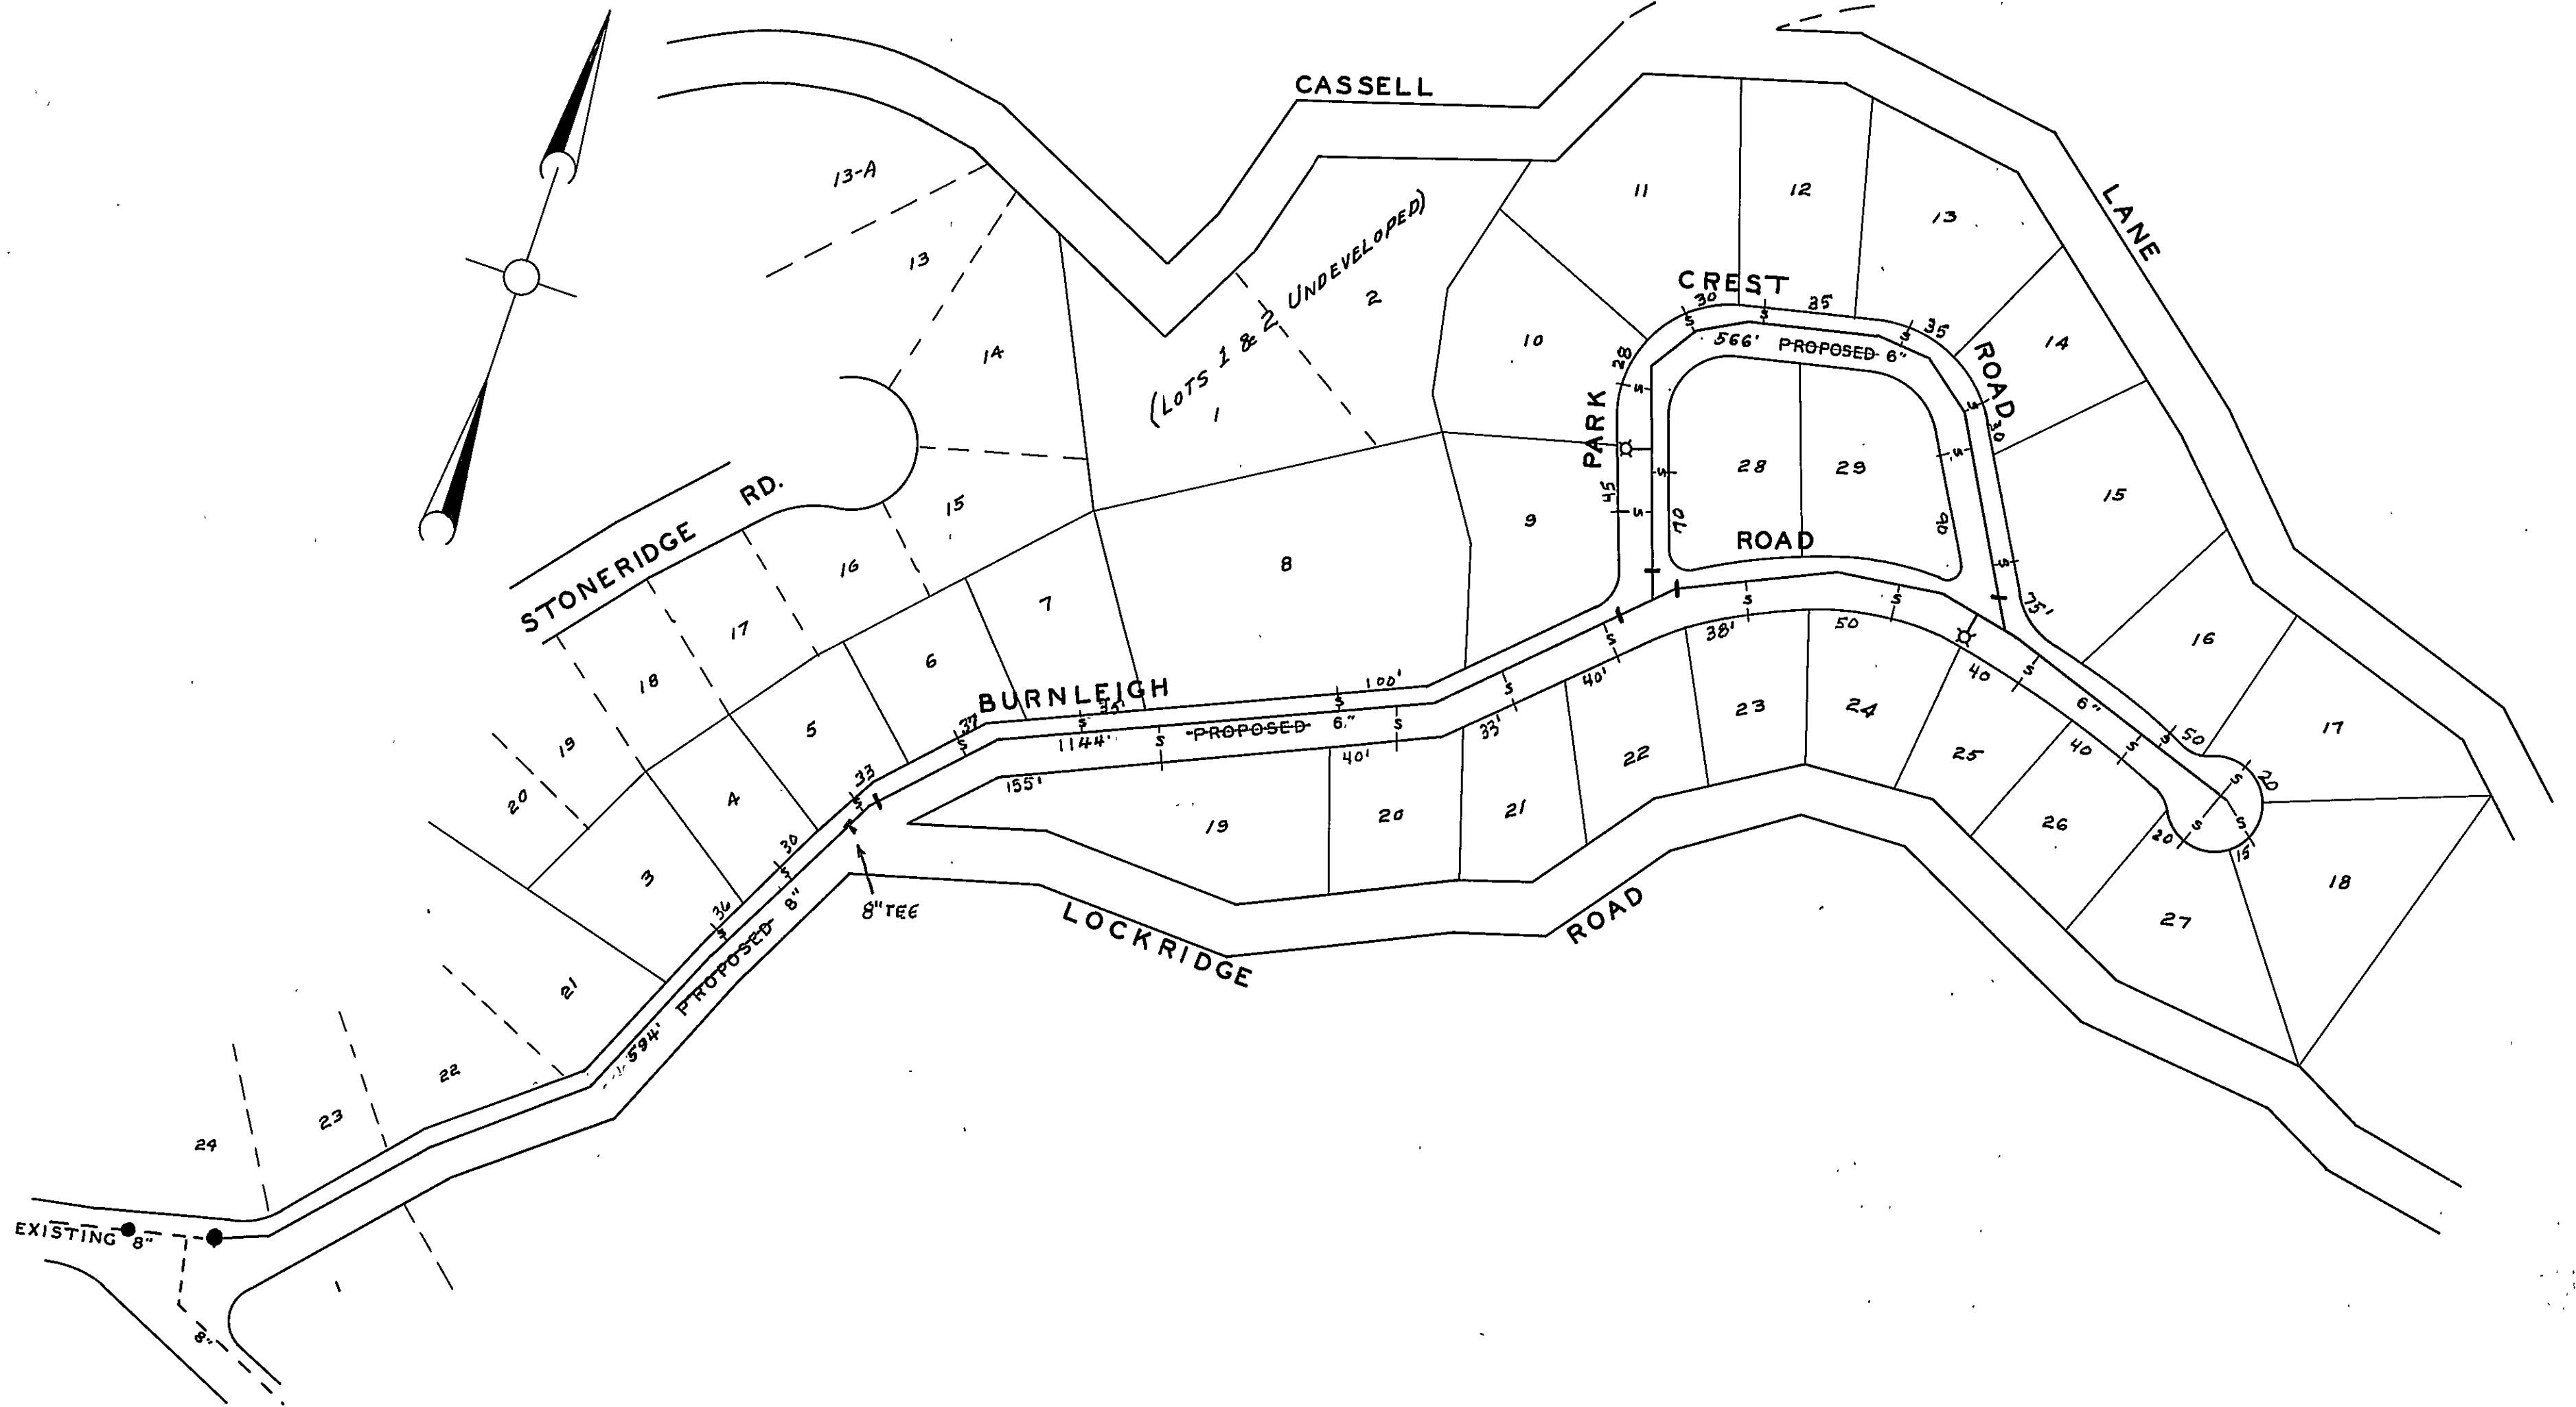

R. R. Ruston
 MGR ROANOKE WATER DEPT.
J. R. Hildebrand
 AGENT FOR ROANOKE PLANNING COMM.
H. Clatus Brooks
 CITY ENGINEER OF ROANOKE
James H. Smith
 DIRECTOR OF PUBLIC WORKS

12/17/56
 DATE
 12/17/56
 DATE
 12/17/56
 DATE
 12/17/56
 DATE

DATE COMP.	4-24-57
MAINS INS. BY	R.W.D.
SERV. INS. BY	
NO. SERV. INS.	27
CITY OR CO.	
DEPT. INSP.	B.R.H.

WATER DEPARTMENT
 CITY OF ROANOKE, VA.
 CHESTNUT HILLS
 SECTION 5
 SCALE - 1" = 400'
 DRAWN BY N.H.C. DECEMBER, 17, 1956

On Dist Map.