


FINAL SURVEY	SURVEYED	BY	DATE
	PLOTTED		
	TEMPLATE		
	AREAS		
NO.	AREAS CHECKED		

ORIGINAL SURVEY	SURVEYED	BY	DATE
	PLOTTED		
	TEMPLATE		
	AREAS		
NO.	AREAS CHECKED		


P. 17

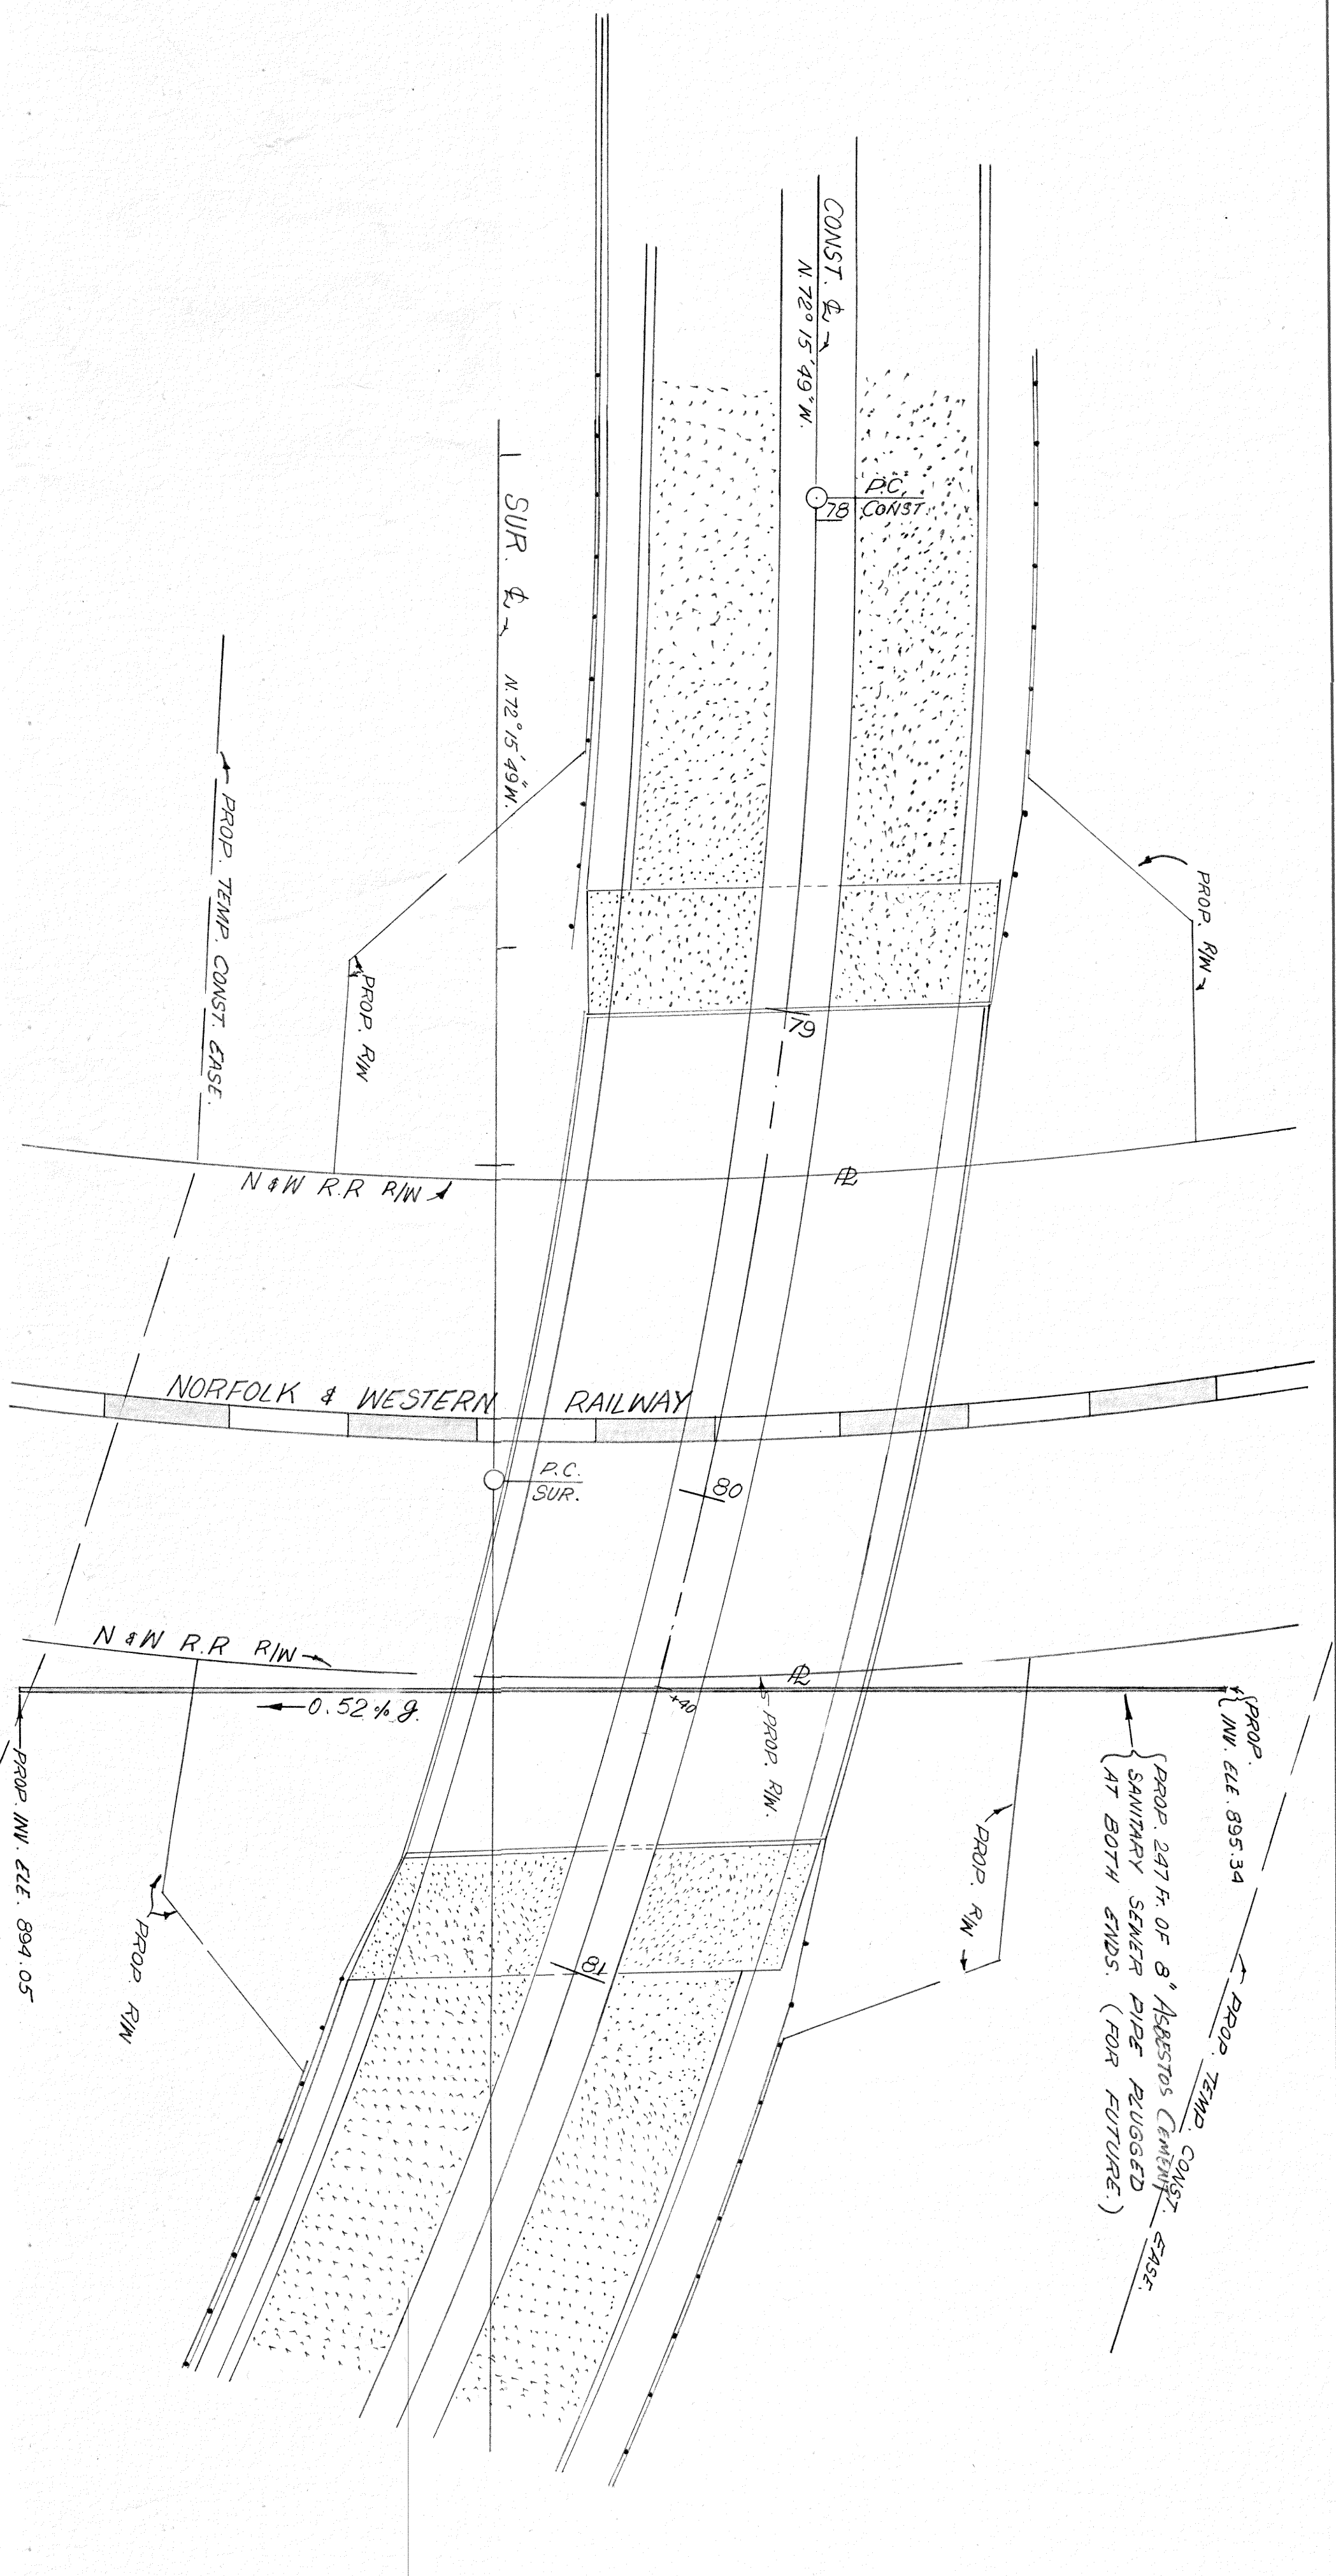

PROFILE SCALE: HOR 1\"/>

PLAN SCALE: 1\"/>

PUB. MAP REGION	STATE	ROUTE	FEDERAL AID PROJECT	ROUTE	STATE PROJECT	SHEET NO.
2	VA.	IN-5128 (S)	13TH STR.	U000-185-102, PE-101	RW-201 C-501	

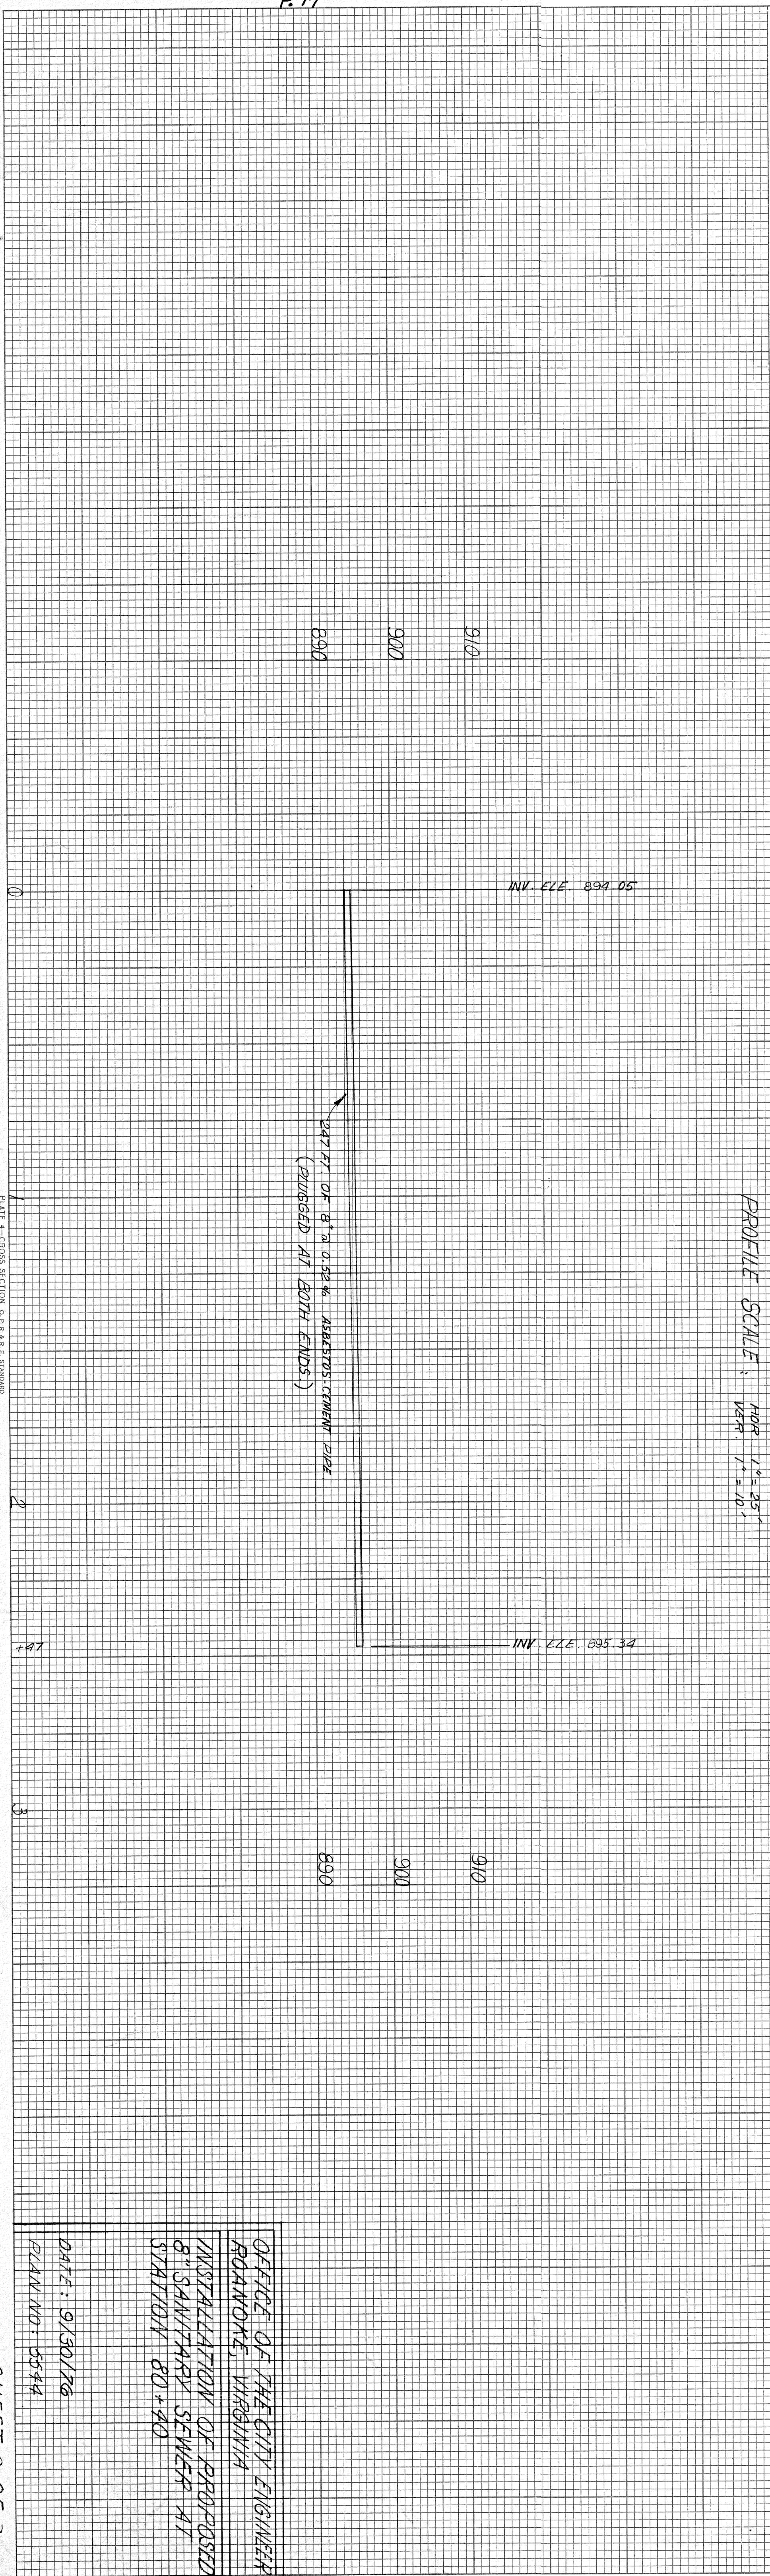

OFFICE OF THE CITY ENGINEER
ROANOKE, VIRGINIA
INSTALLATION OF PROPOSED
8\"/>

DATE: 9/30/76
PLAN NO: 5544