


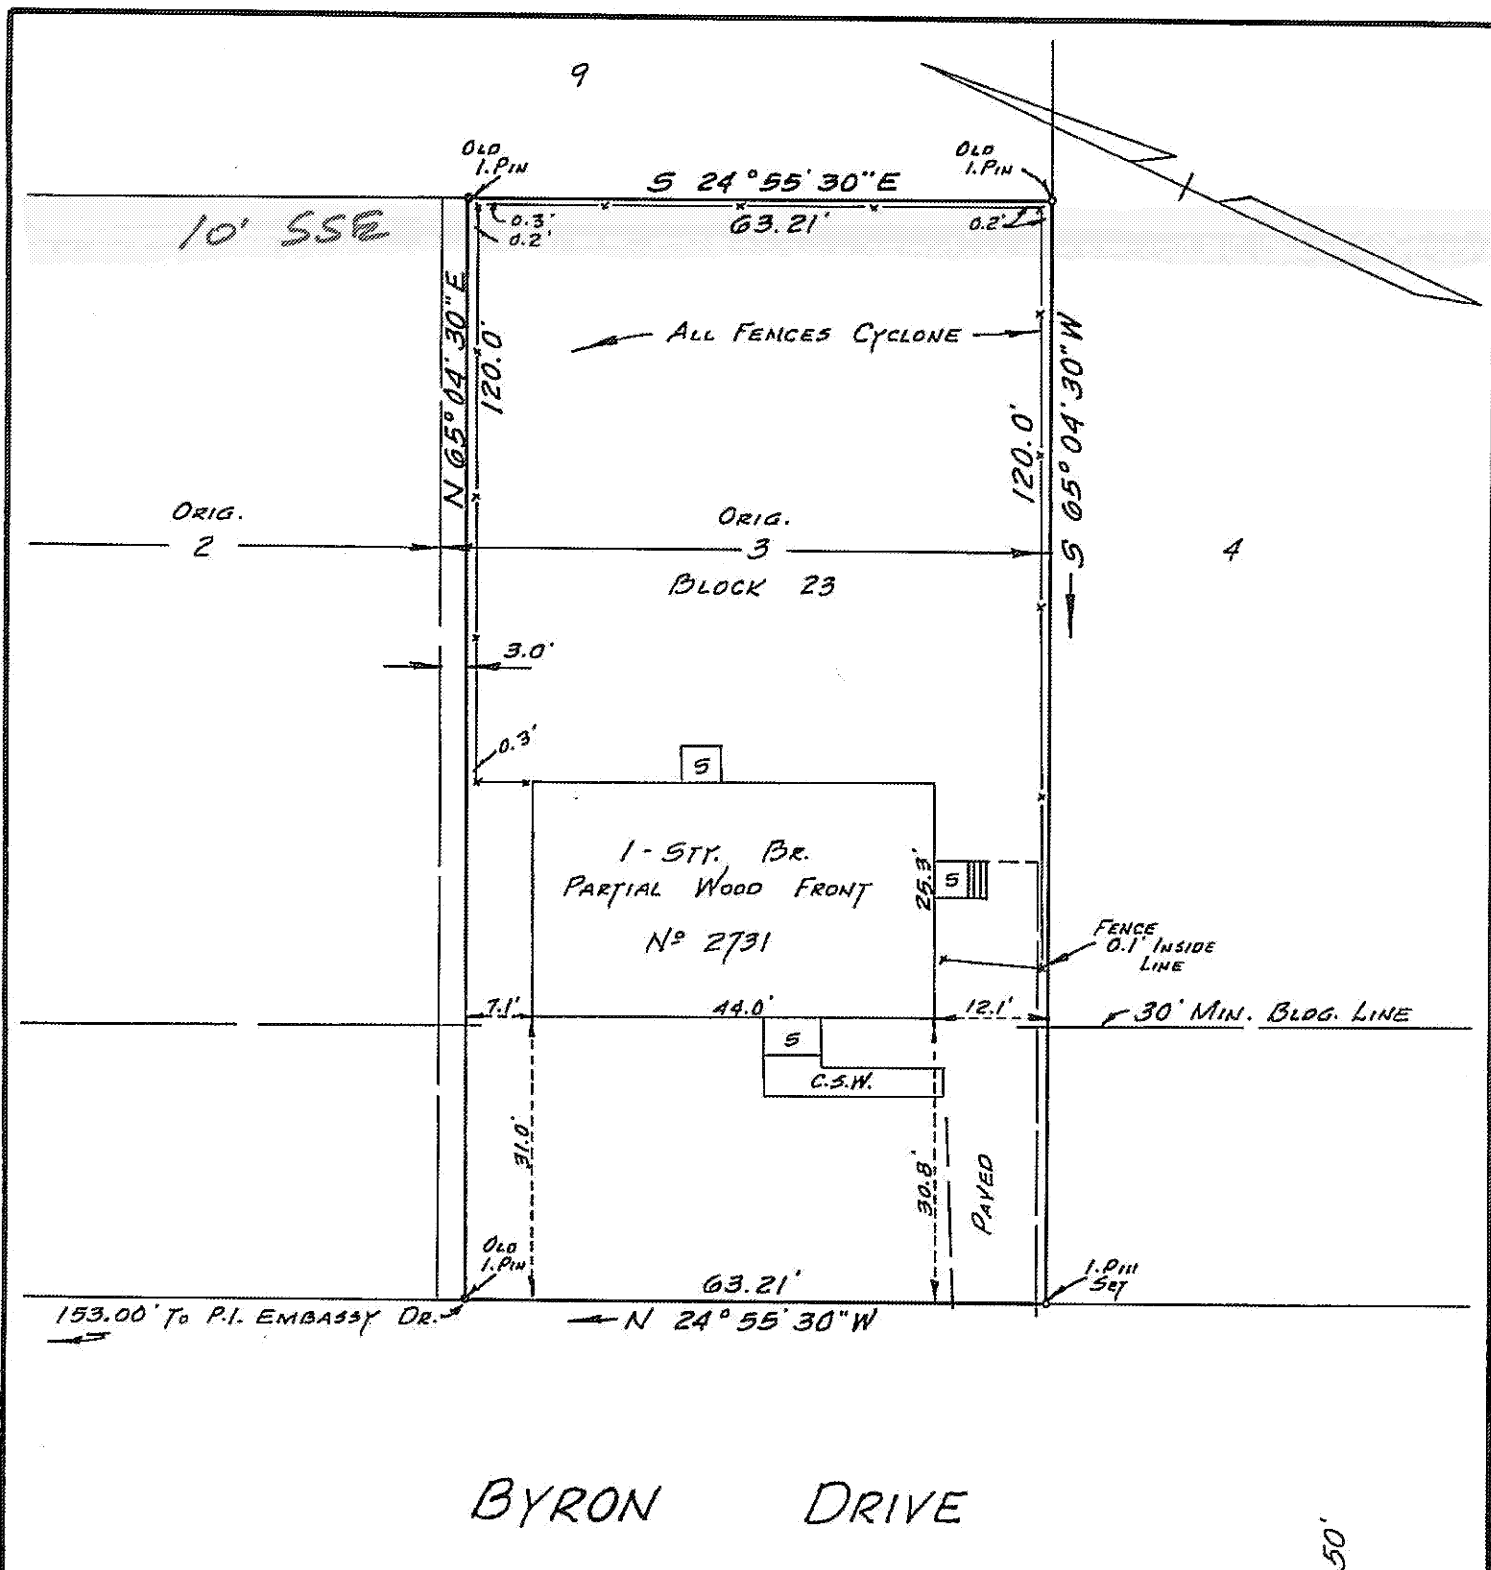

LEGAL REFERENCE:
 PLAT BOOK 7, Pg. 10
 DEED BOOK 1037, Pg. 256

NOTE: THE SUBJECT PROPERTY IS NOT LOCATED IN A
 SPECIAL FLOOD HAZARD AREA SO DESIGNATED BY THE
 SECRETARY OF HOUSING AND URBAN DEVELOPMENT.

SURVEY FOR

RICHARD A. & ROXEY A. LOLLEY

OF THE MAJOR PORTION OF LOT 3, BLOCK 23, SEC. 4,
 MAP OF MONTCLAIR ESTATES
 ROANOKE COUNTY, VIRGINIA

SCALE: 1" = 20'

JAN. 11, 1979



CERTIFIED CORRECT
 By: JACK G. BESS
 CERTIFIED LAND SURVEYOR

N.B.W. 46 D-7911