


SECTION 1 MONTCLAIR ESTATES  
P.B. 5 PG. 39

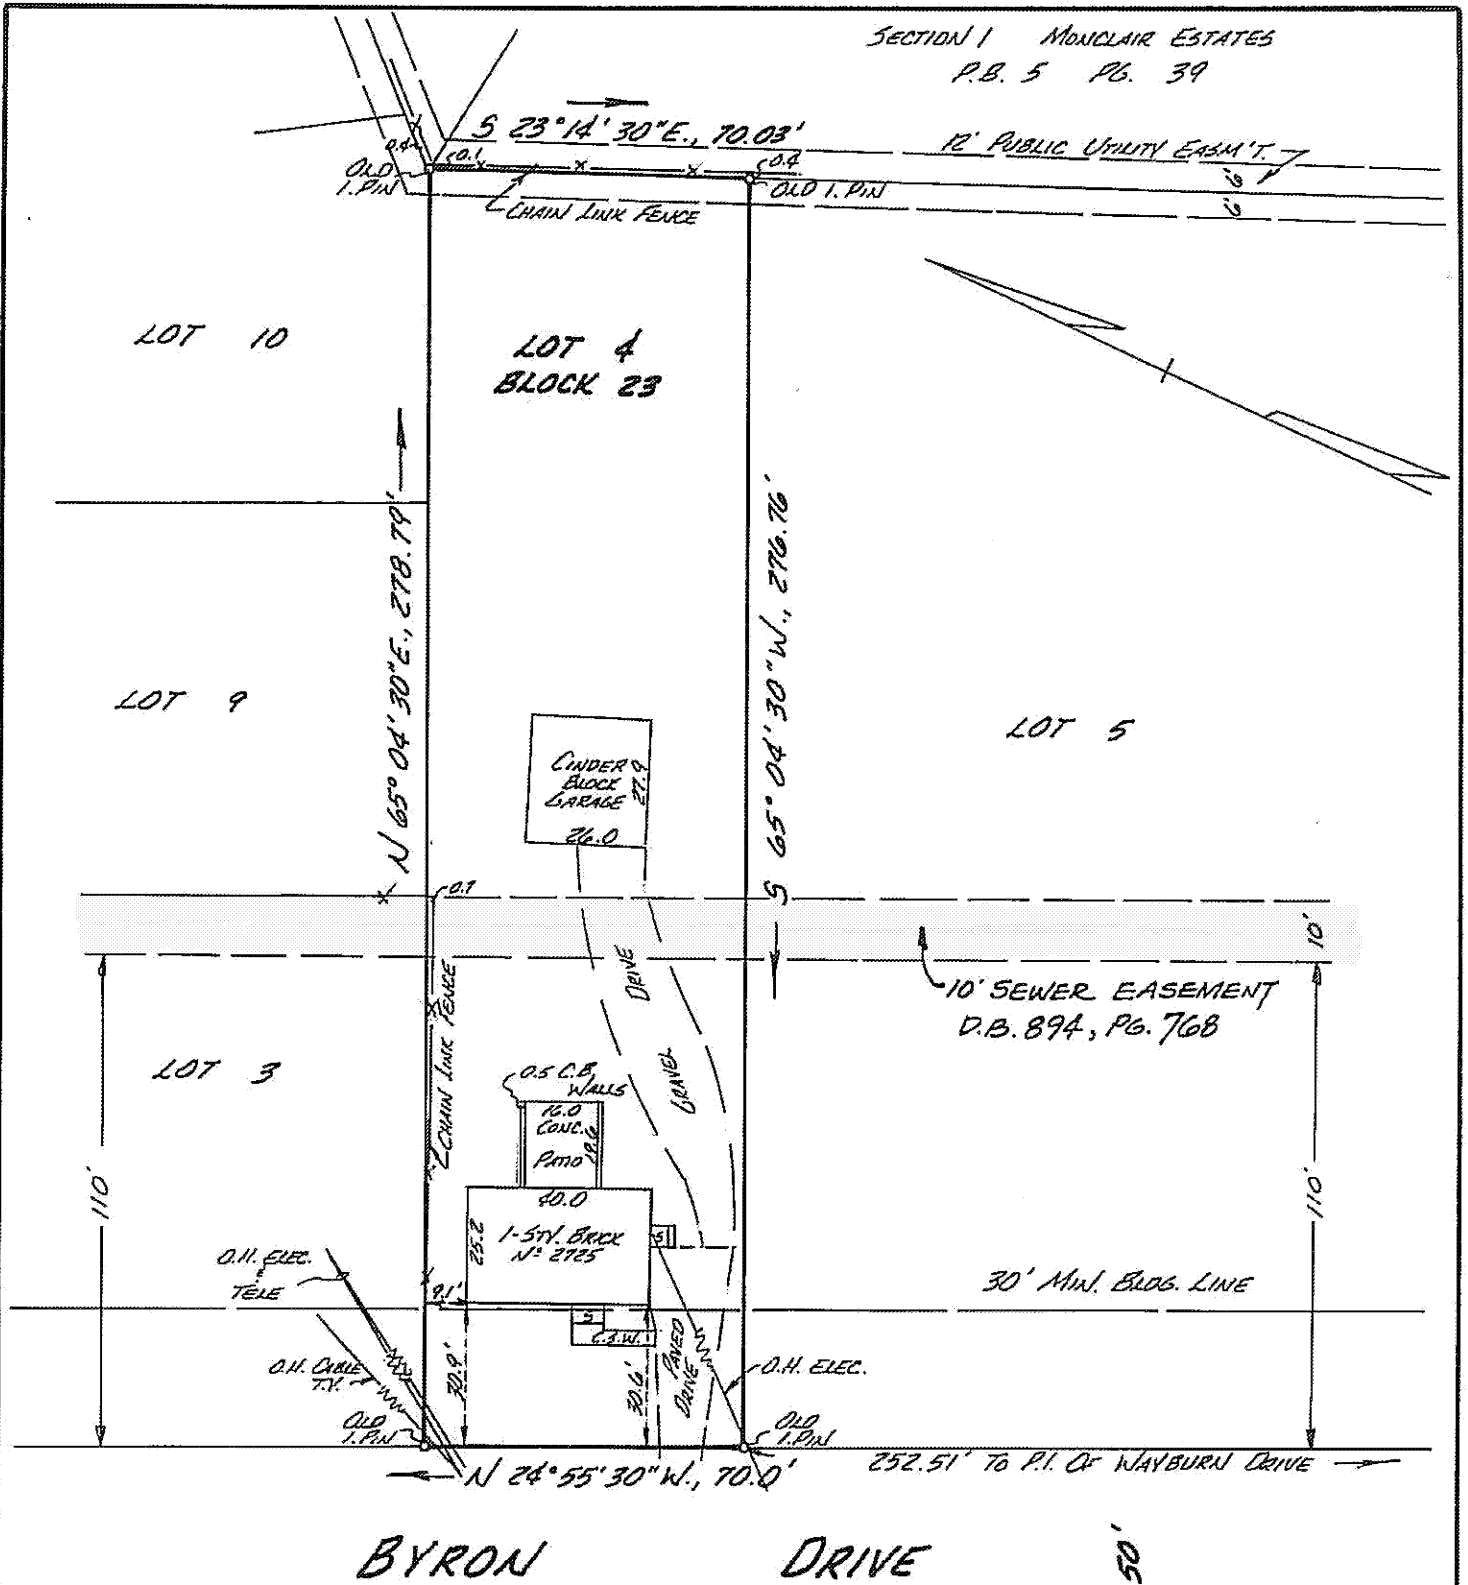

NOTE: THE SUBJECT PROPERTY IS NOT LOCATED IN A SPECIAL FLOOD HAZARD AREA ZONE A OR B, SO DESIGNATED BY THE SECRETARY OF HOUSING AND URBAN DEVELOPMENT.

LEGAL REFERENCE:  
P.B. 7 PG. 10

SURVEY FOR

MICHAEL R. & NANCY L. KESSLER

OF LOT 4, BLOCK 23, SECTION 1, MAP OF MONTCLAIR ESTATES

ROANOKE COUNTY, VIRGINIA

SCALE 1"=40'

SEPT. 15, 1989

BY: JACK G. BESS  
CERTIFIED LAND SURVEYOR



N.B.W-116 D-891112