
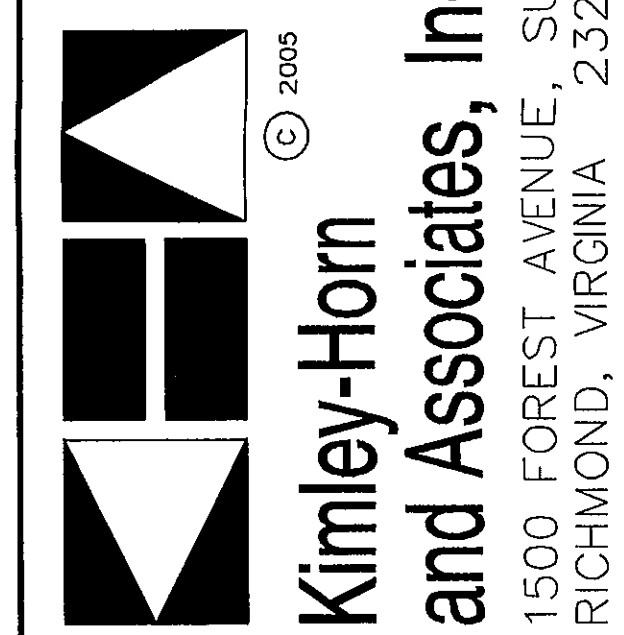
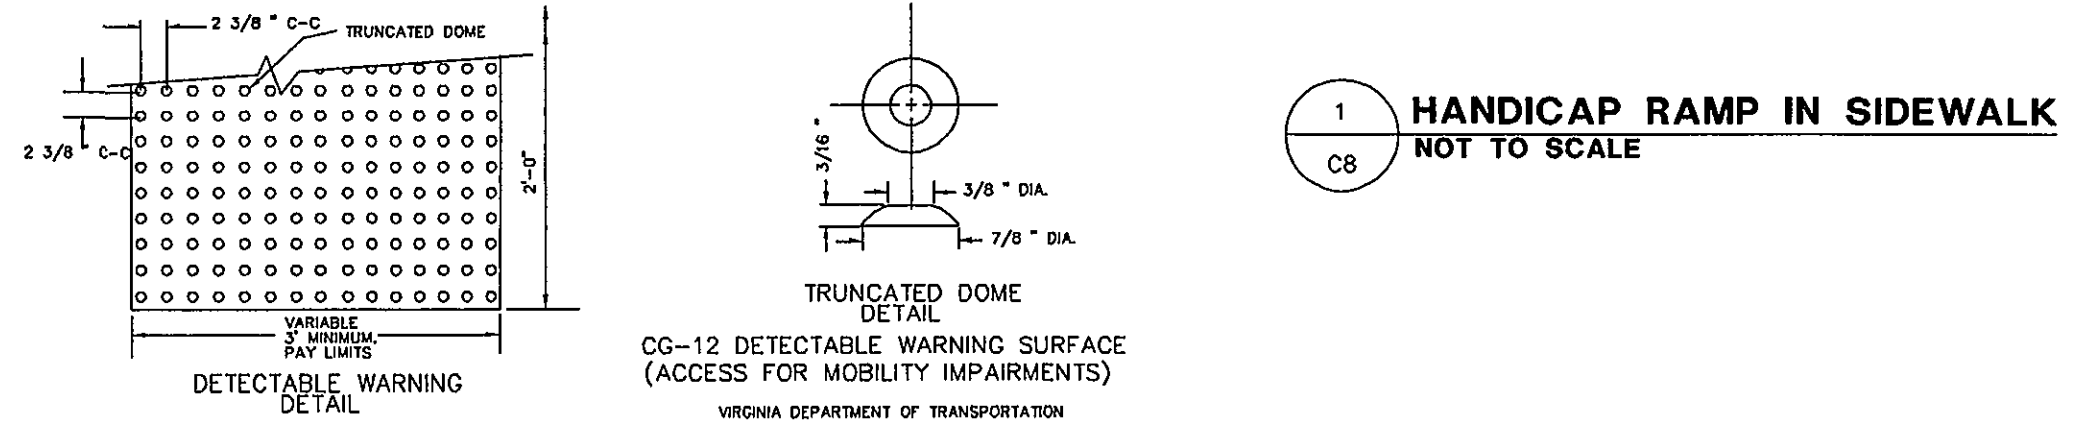


ROANOKE, VA

CVS STORE 3949

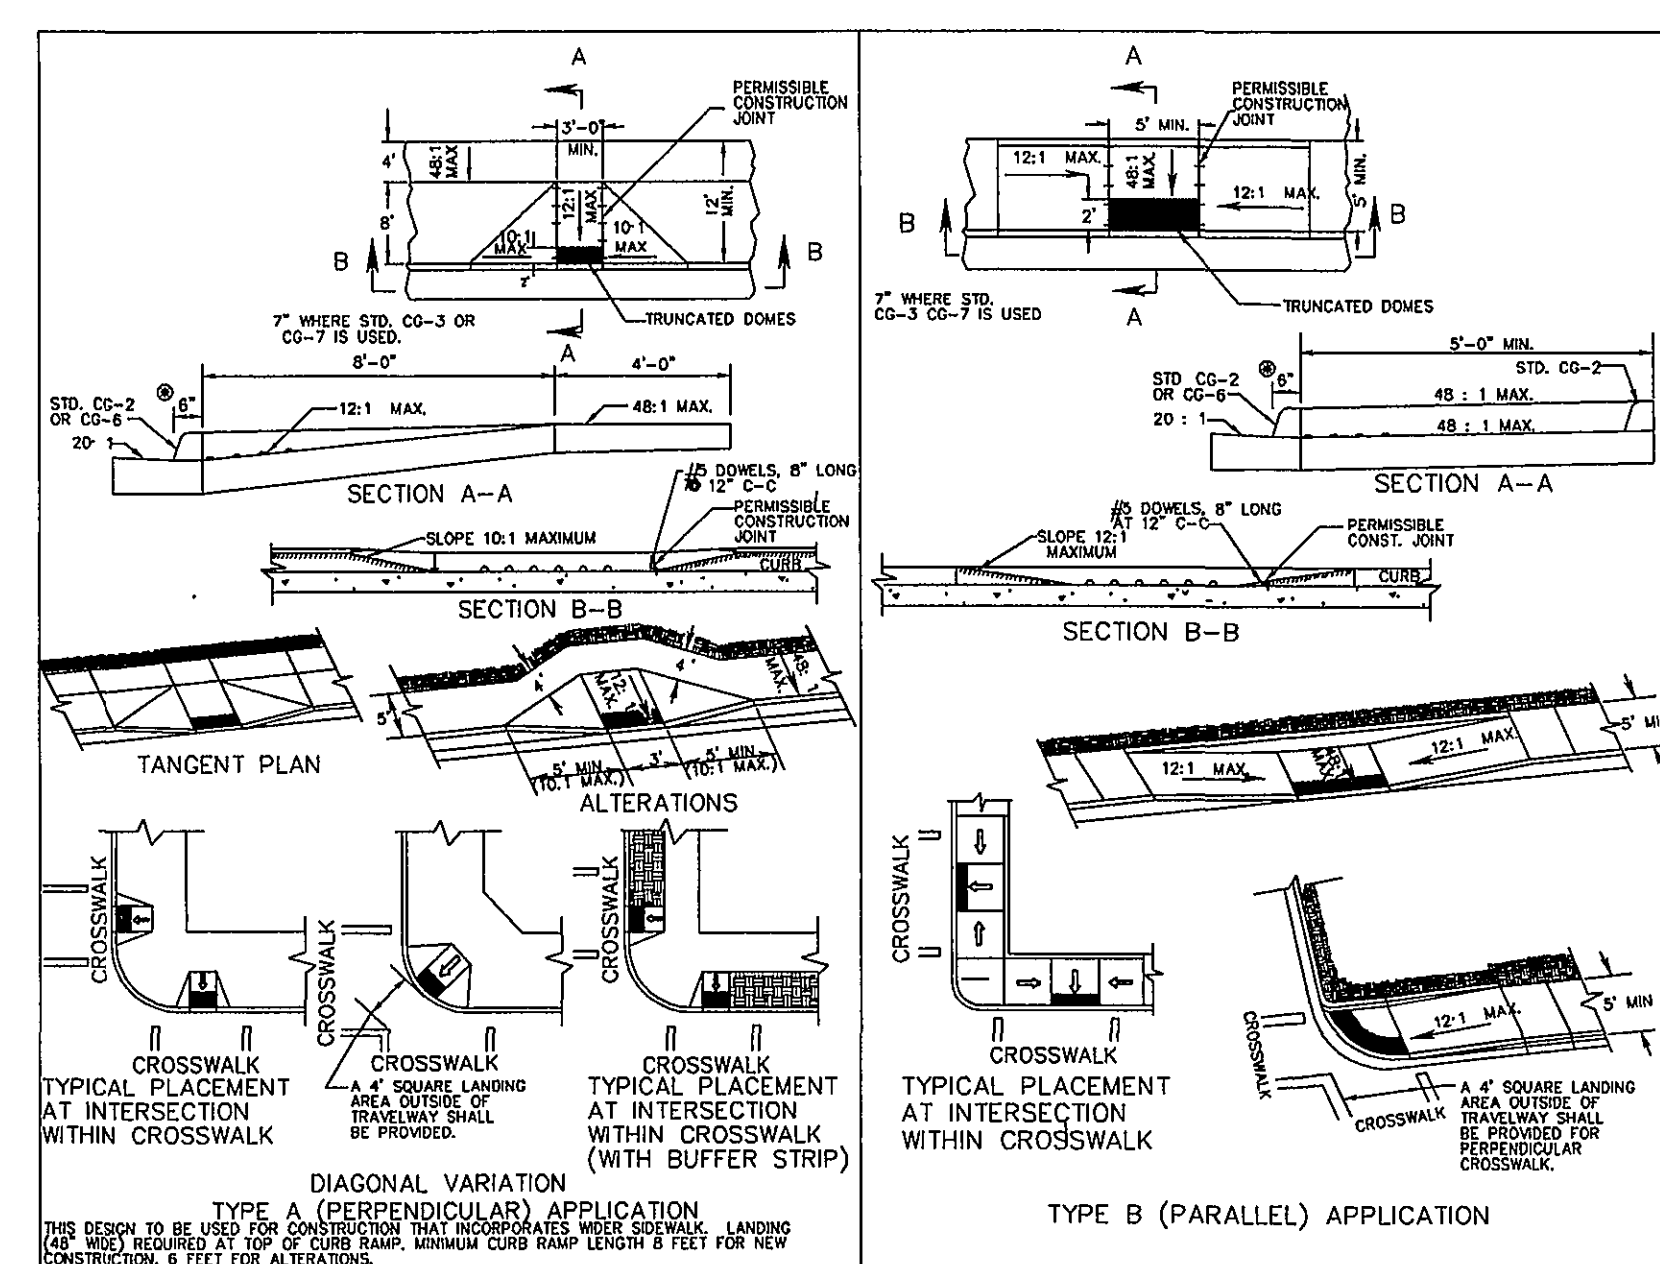


CONSULTANT:

KIMLEY-HORN AND ASSOC.

1500 FOREST AVENUE

TEL (804) 673-3882

FAX (804) 673-3980

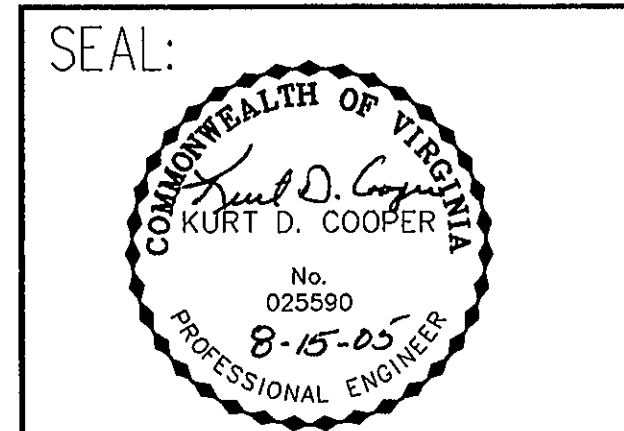

CVS/pharmacy

13,013 S.F. PROTOTYPE

STORE NUMBER: #3949

INTERSECTION OF BRANDON AVE & COLONIAL AVE. ROANOKE, VIRGINIA

OWNER/DEVELOPER:

THE REBKEE COMPANY

1020 OLD BON AIR ROAD

RICHMOND, VA 23235

PHONE: (804) 560-0500

FAX: (804) 560-0778

REVISIONS:

LAYOUT COORD:	COB
PLANNING MGR.	COB
DRAWING BY:	MRA
DATE:	05/09/05
JOB NUMBER:	113001048
TITLE:	CONSTRUCTION DETAILS
SHEET NUMBER:	C8
COMMENTS:	