


Drawing name: K:\113001 - CVS-Rebkee\052 - Peters Creek Roanoke\CAD\01052_CDS_1.dwg Jan 18, 2006 7:27am by: donnleland

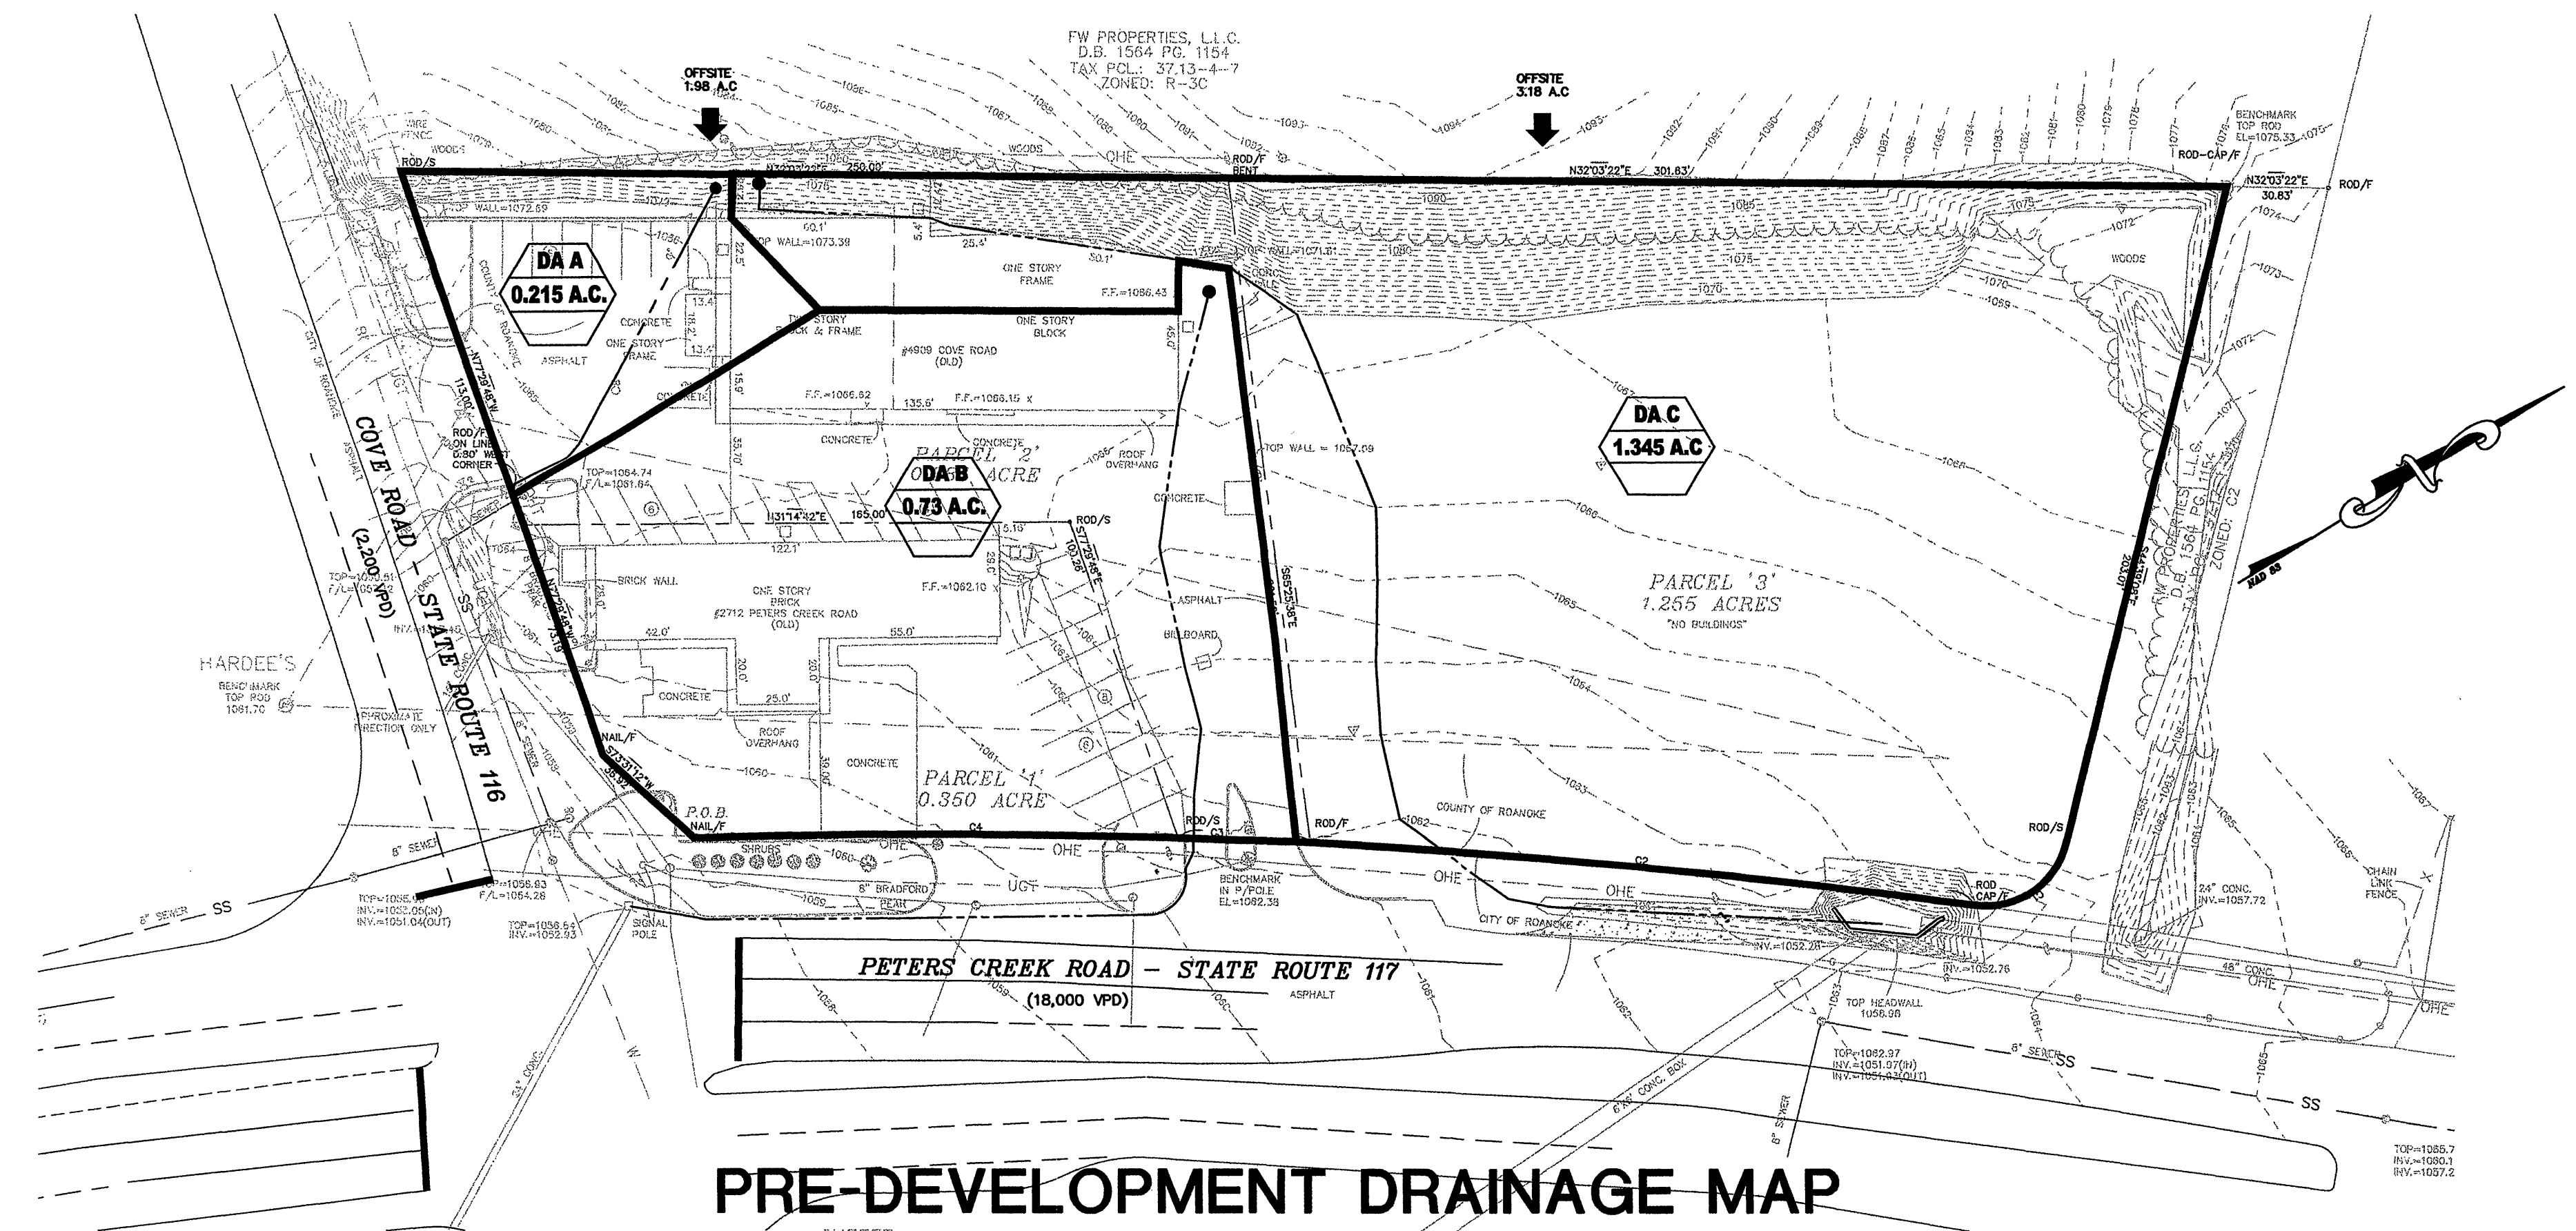


PRE-DEVELOPMENT DRAINAGE MAP

DRAINAGE BOUNDARY LEGEND





DRAINAGE AREA BOUNDARY

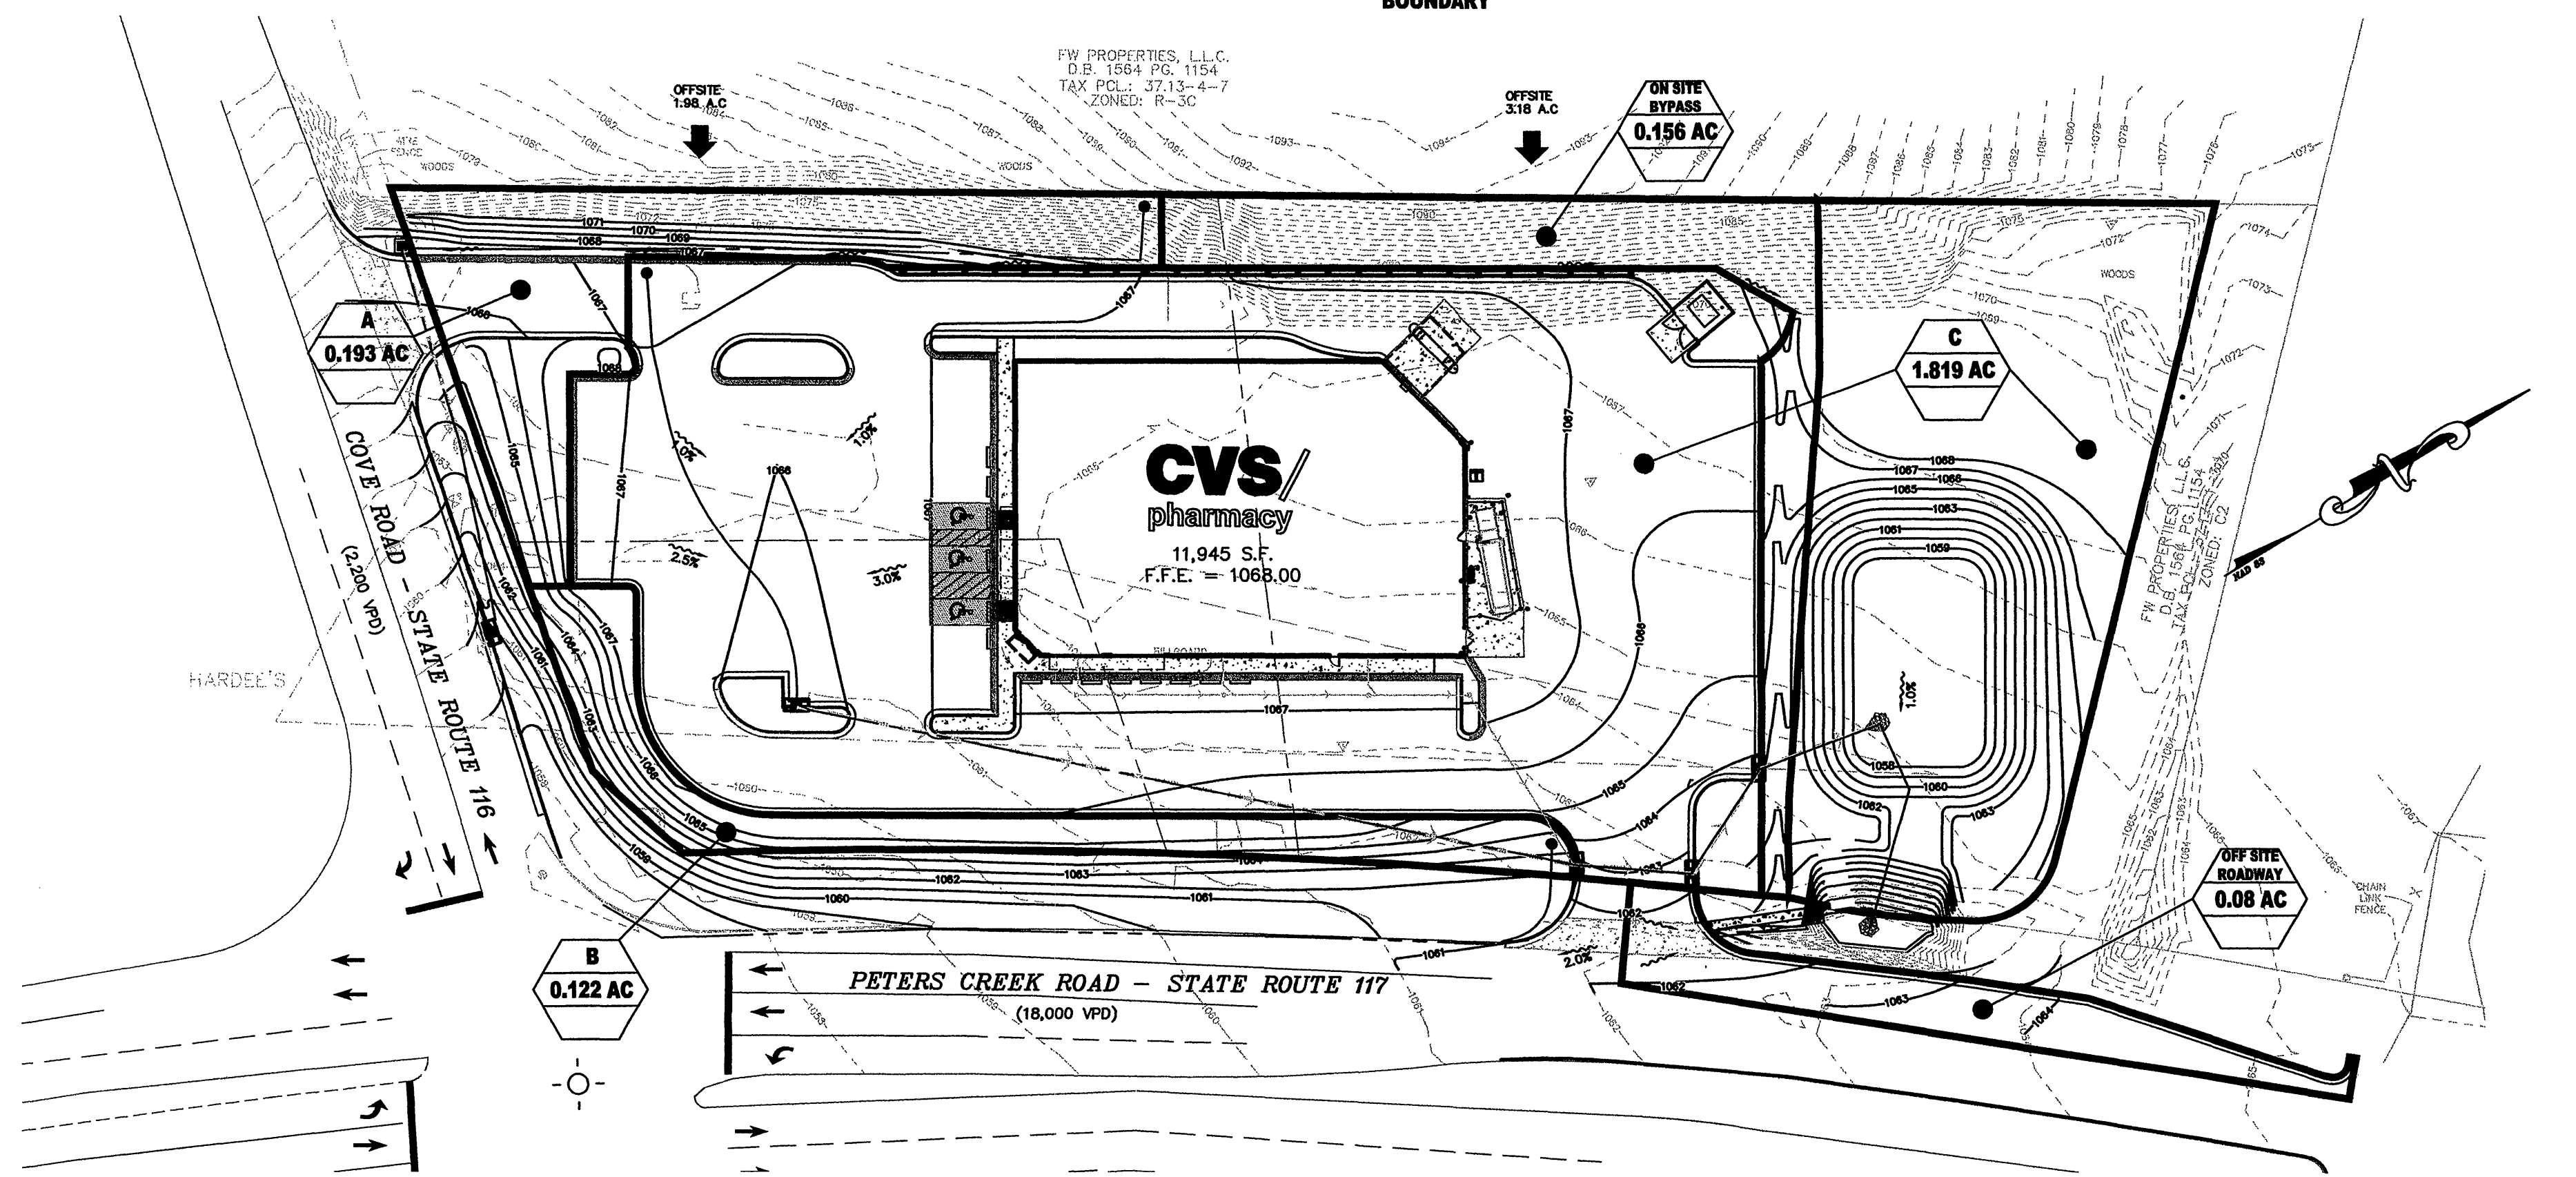

POST-DEVELOPMENT DRAINAGE MAP


ROANOKE, VA
CVS STORE #6296

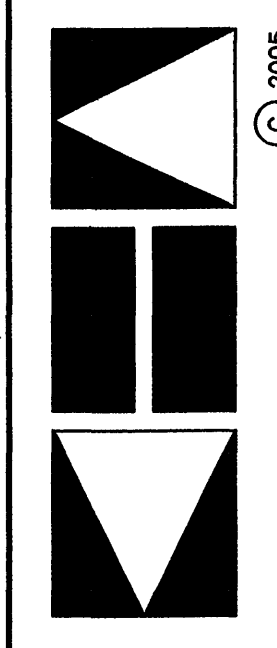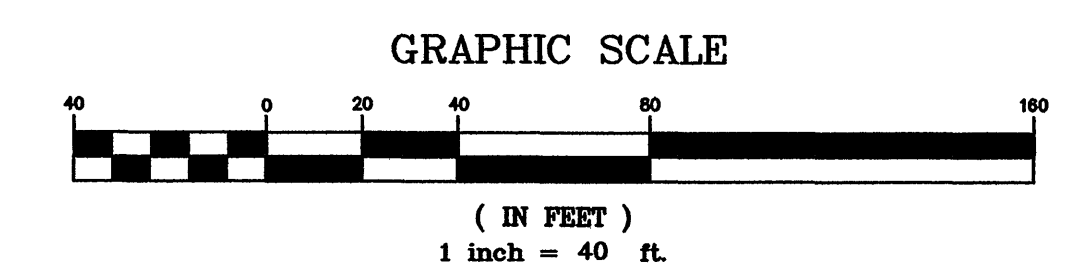

© 2005
**Kimley-Horn
and Associates, Inc.**
1500 FOREST AVENUE, SUITE 115
RICHMOND, VIRGINIA 23229

CONSULTANT:
KIMLEY-HORN AND ASSOC.
1500 FOREST AVENUE
TEL (804) 673-3882
FAX (804) 673-3980

SEAL:

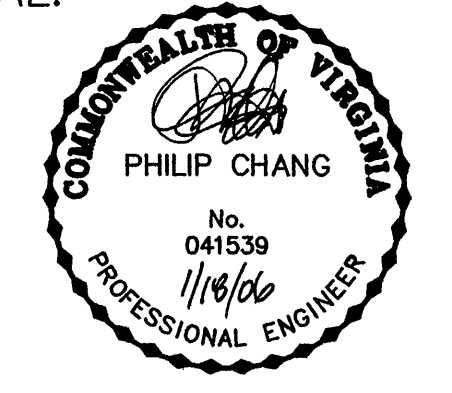

**CVS/
pharmacy**
11,945 S.F. PROTOTYPE
STORE NUMBER: #6296
INTERSECTION OF
PETERS CREEK RD. & COVE RD.
ROANOKE, VIRGINIA

OWNER/DEVELOPER:

THE REBKEE COMPANY
1020 OLD BON AIR ROAD
RICHMOND, VA 23235
PHONE: (804) 560-0500
FAX: (804) 560-0778

REVISIONS:

- △ COUNTY COMMENTS 12/27/05
- △ FINAL SUBMITTAL 01/18/06

LAYOUT COORD:	DBE
PLANNING MGR.	KDC
DRAWING BY:	DHL
DATE:	11/15/05
JOB NUMBER:	113001052
TITLE:	

**DRAINAGE
AREAS**

SHEET NUMBER:

C12

COMMENTS: