
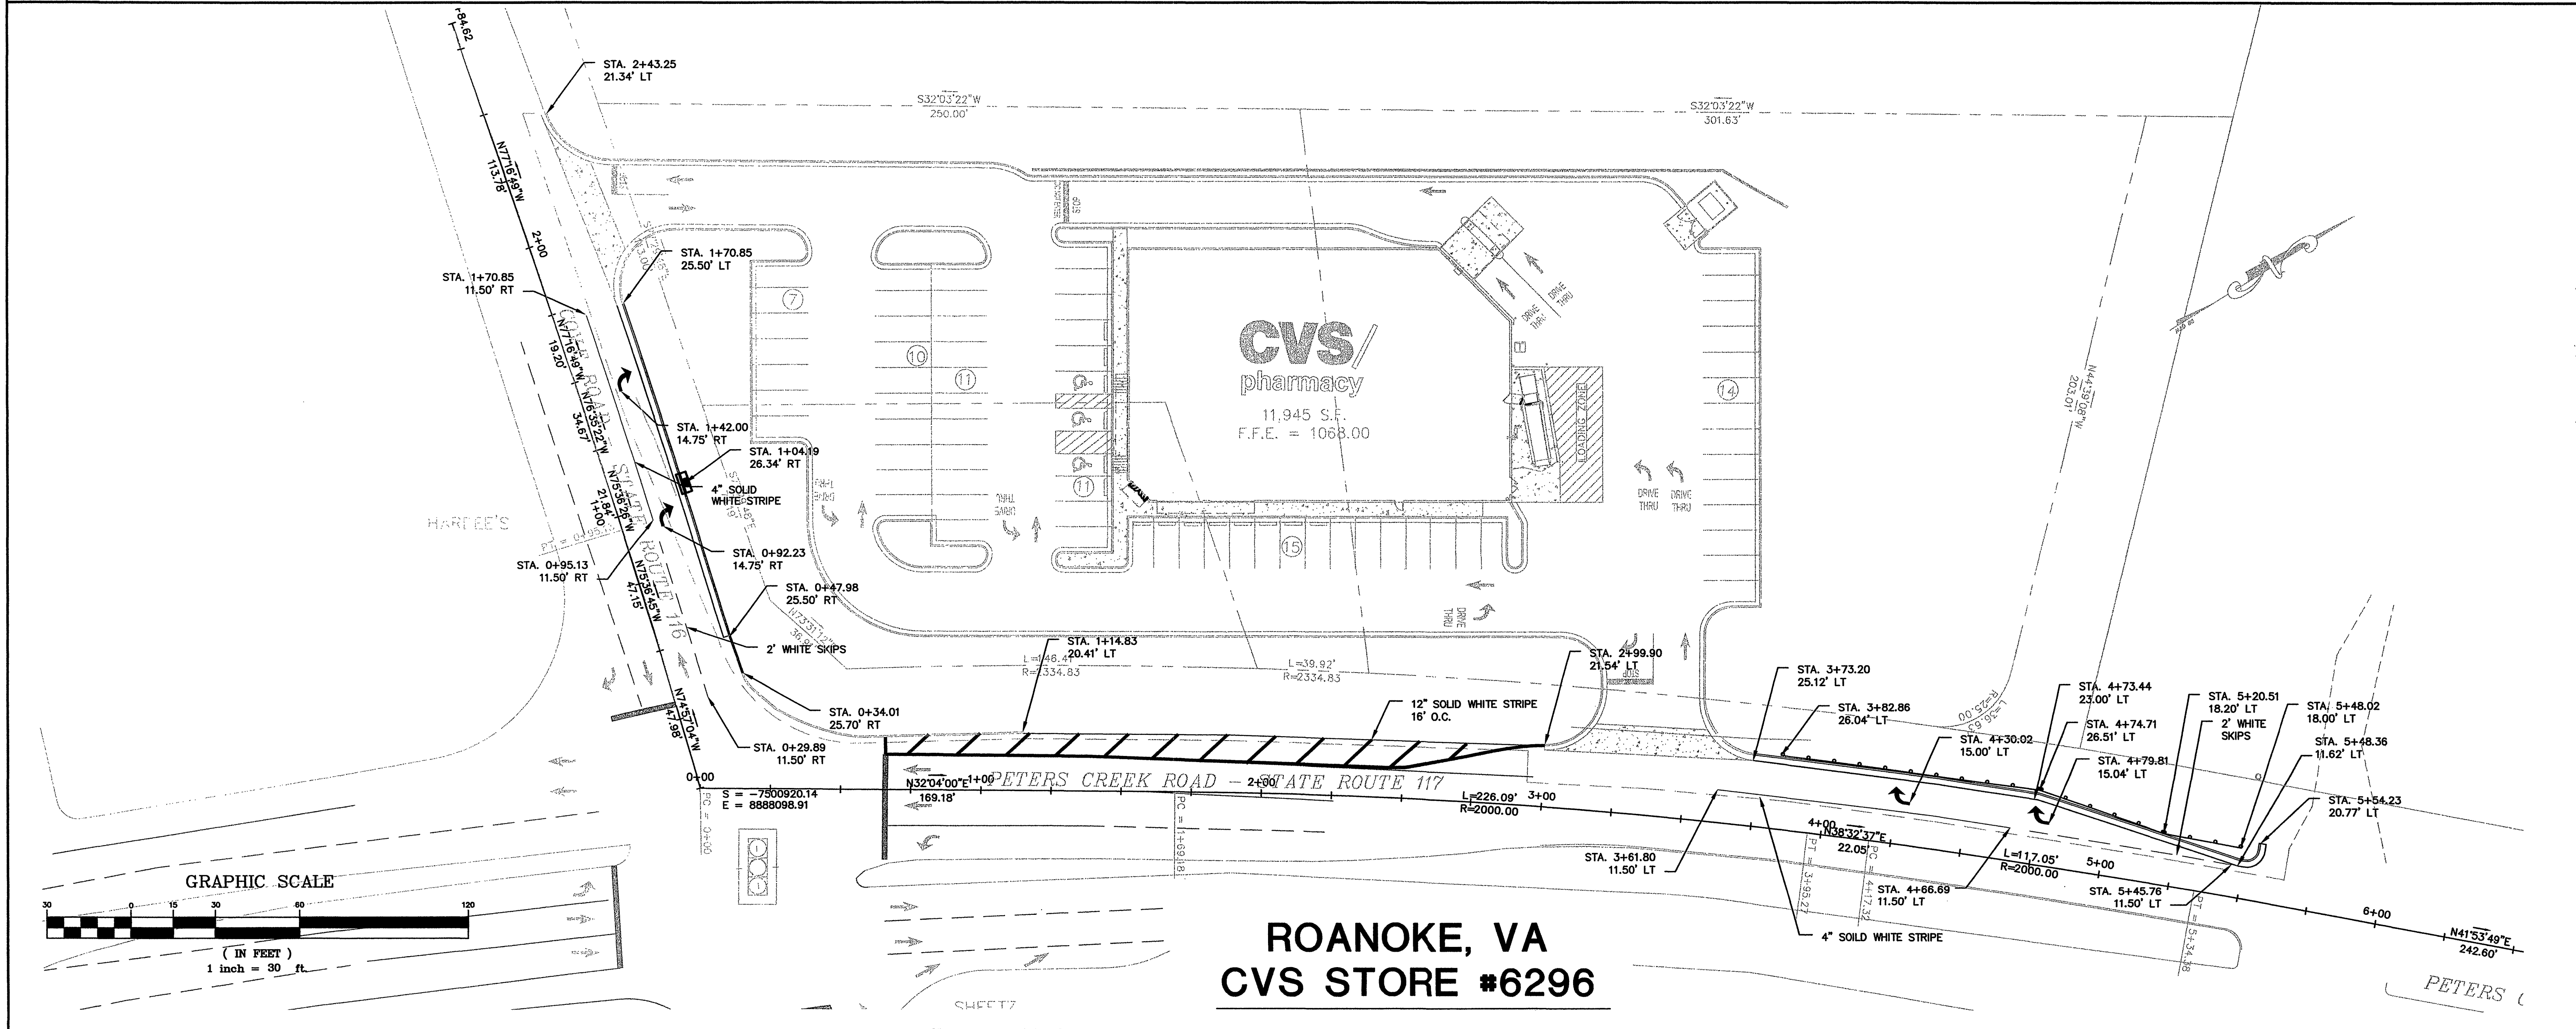
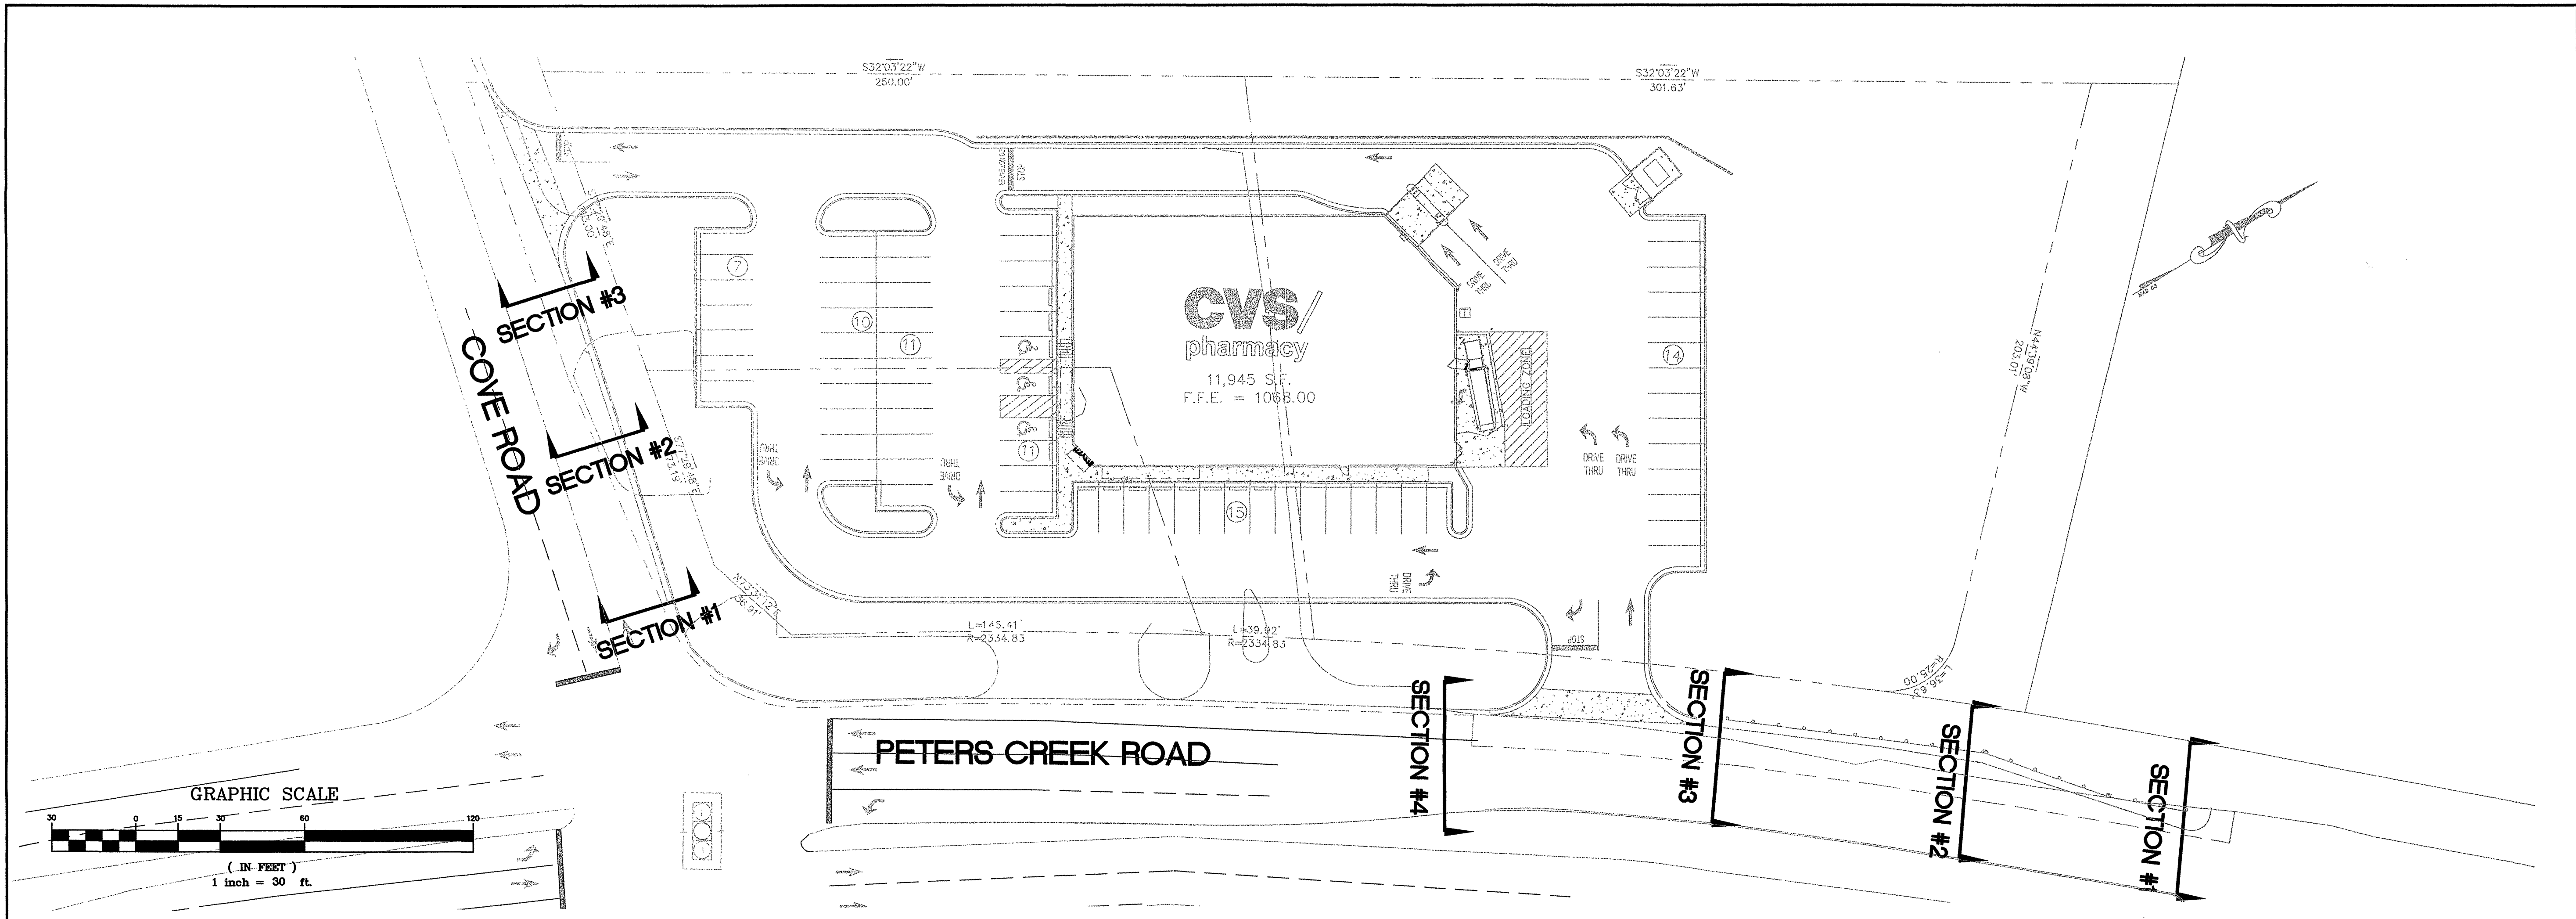


**Kimley-Horn
and Associates, Inc.**
1500 FOREST AVENUE, SUITE 115
RICHMOND, VIRGINIA 23229

CONSULTANT:
KIMLEY-HORN AND ASSOC.
1500 FOREST AVENUE
TEL (804) 673-3882
FAX (804) 673-3980

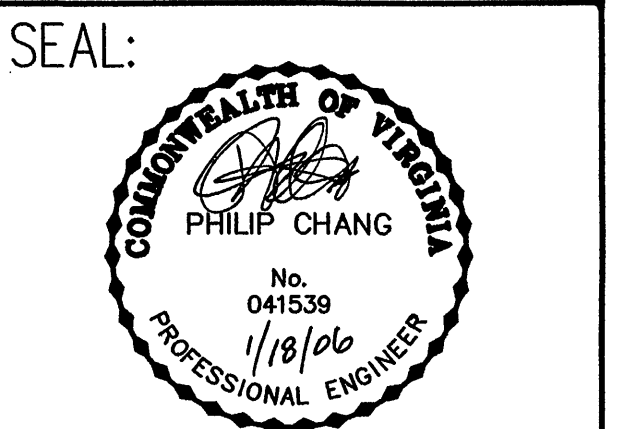

**CVS/
pharmacy**
11,945 S.F. PROTOTYPE
STORE NUMBER: #6296
INTERSECTION OF
PETERS CREEK RD. & COVE RD.
ROANOKE, VIRGINIA

OWNER/DEVELOPER:
THE REBKEE COMPANY
1020 OLD BON AIR ROAD
RICHMOND, VA 23235
PHONE: (804) 560-0500
FAX: (804) 560-0778

REVISIONS:
COUNTY COMMENTS 12/27/05
FINAL SUBMITTAL 01/18/06

LAYOUT COORD: DBE
PLANNING MGR. KDC
DRAWING BY: DHL
DATE: 11/15/05
JOB NUMBER: 113001052
TITLE: **ROADWAY DESIGN**

SHEET NUMBER: **R1**
COMMENTS: