



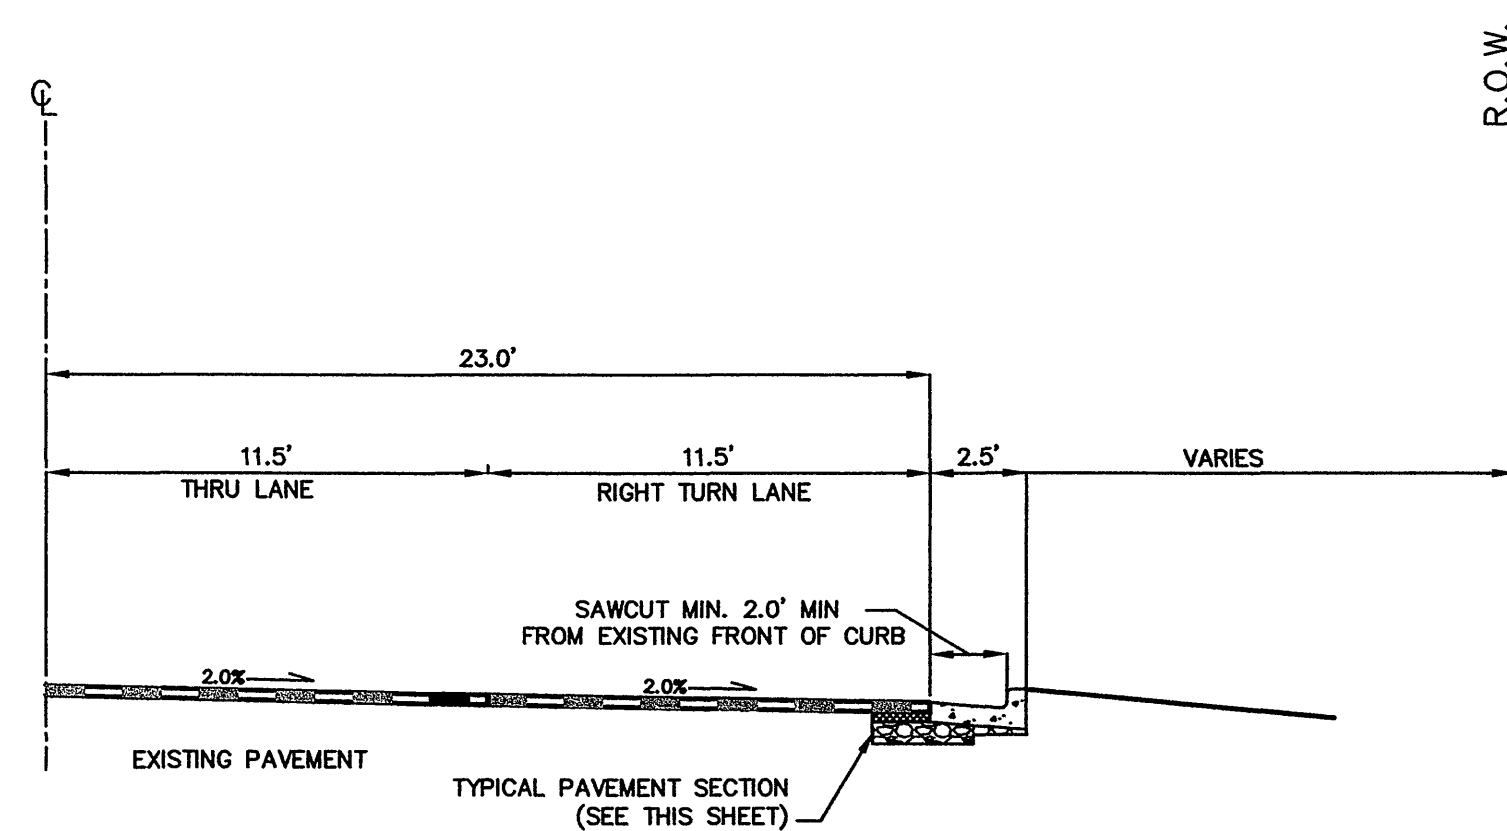


TYPICAL SECTION - COVE ROAD (SECTION #1)

NTS

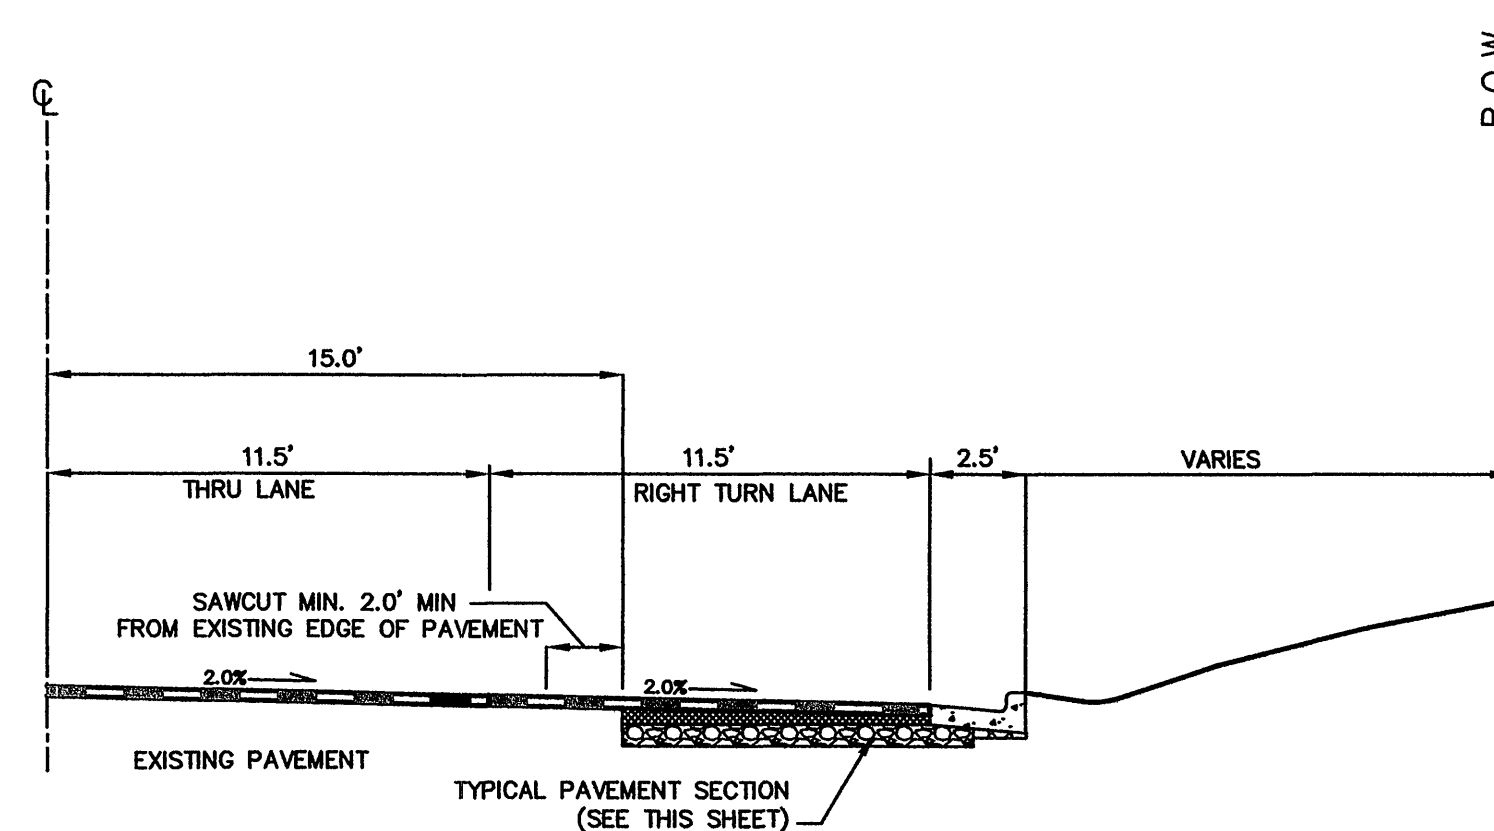


TYPICAL SECTION - COVE ROAD (SECTION #2)

NTS

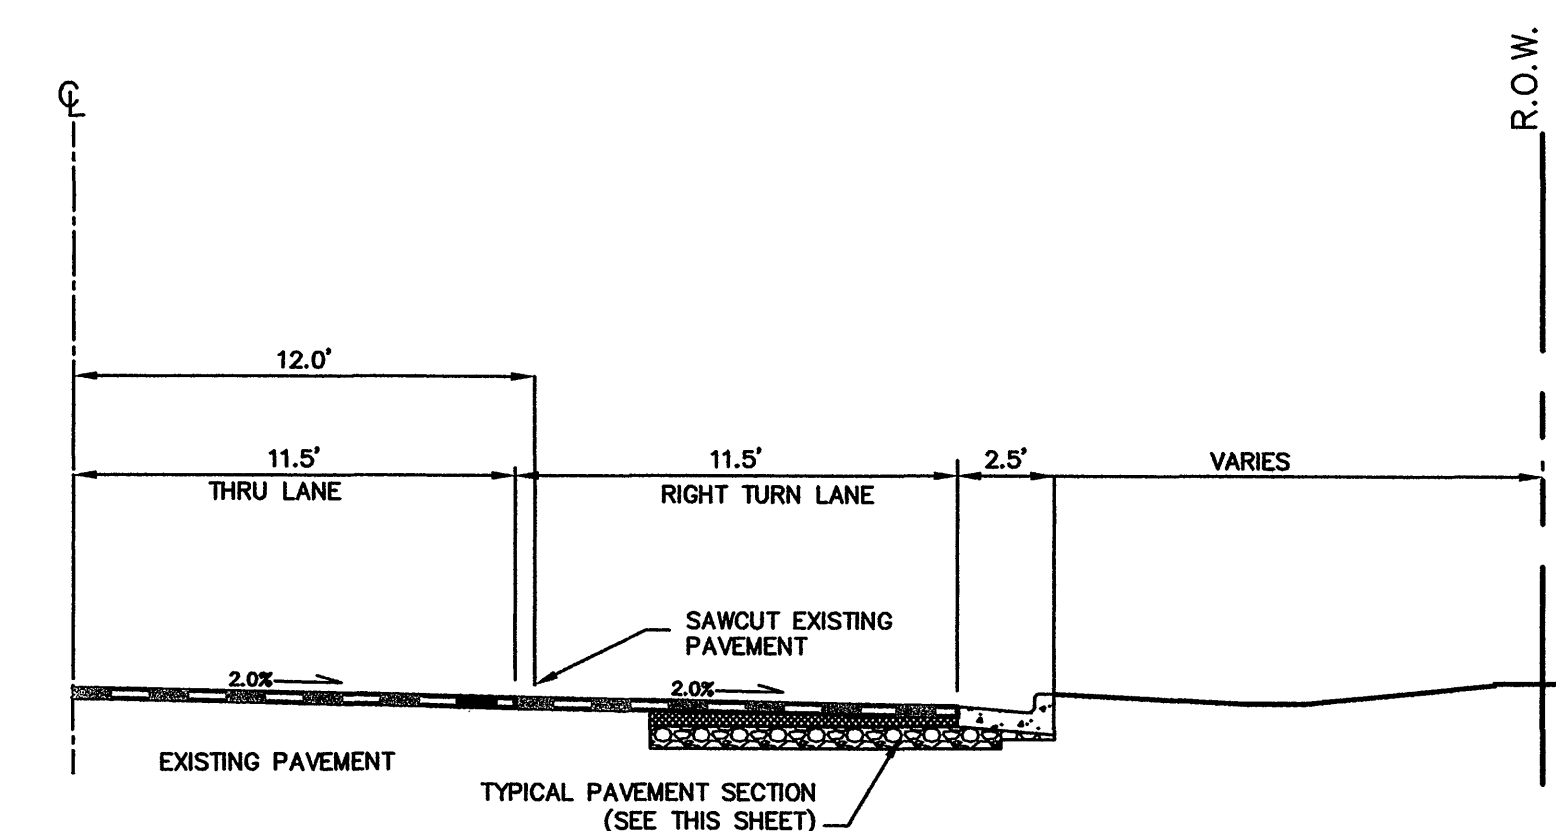


TYPICAL SECTION - COVE ROAD (SECTION #3)

NTS

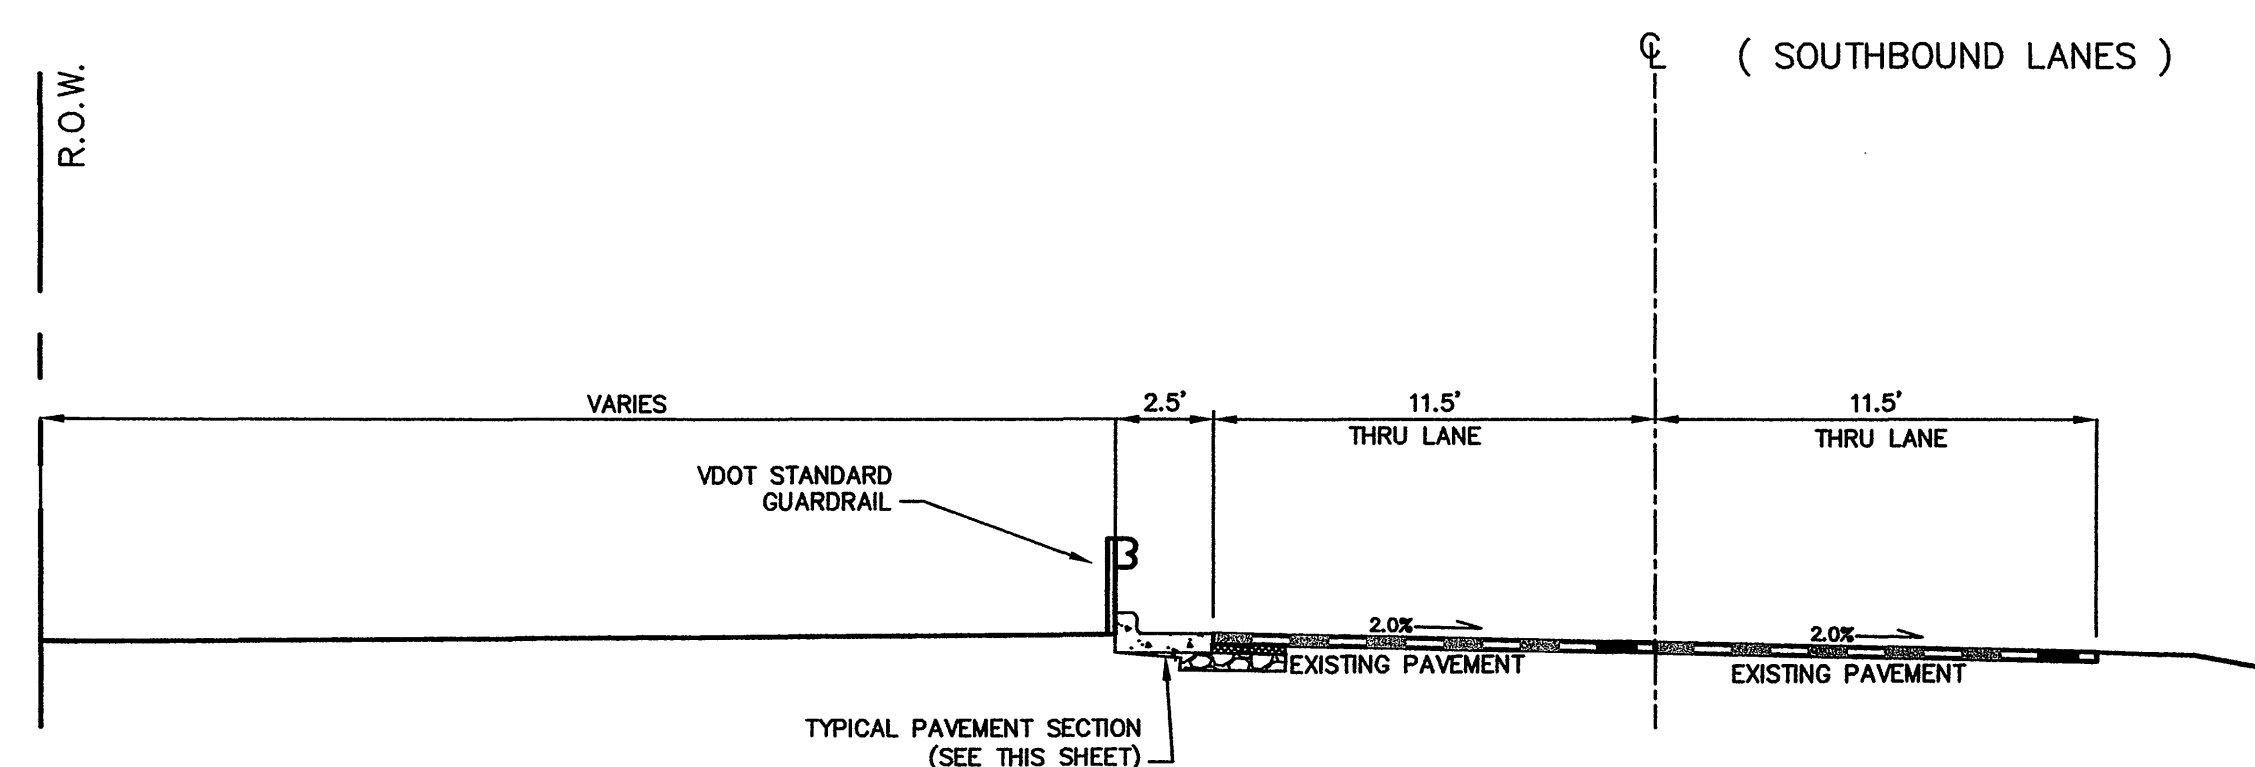


SECTION #1 - PETERS CREEK

NTS

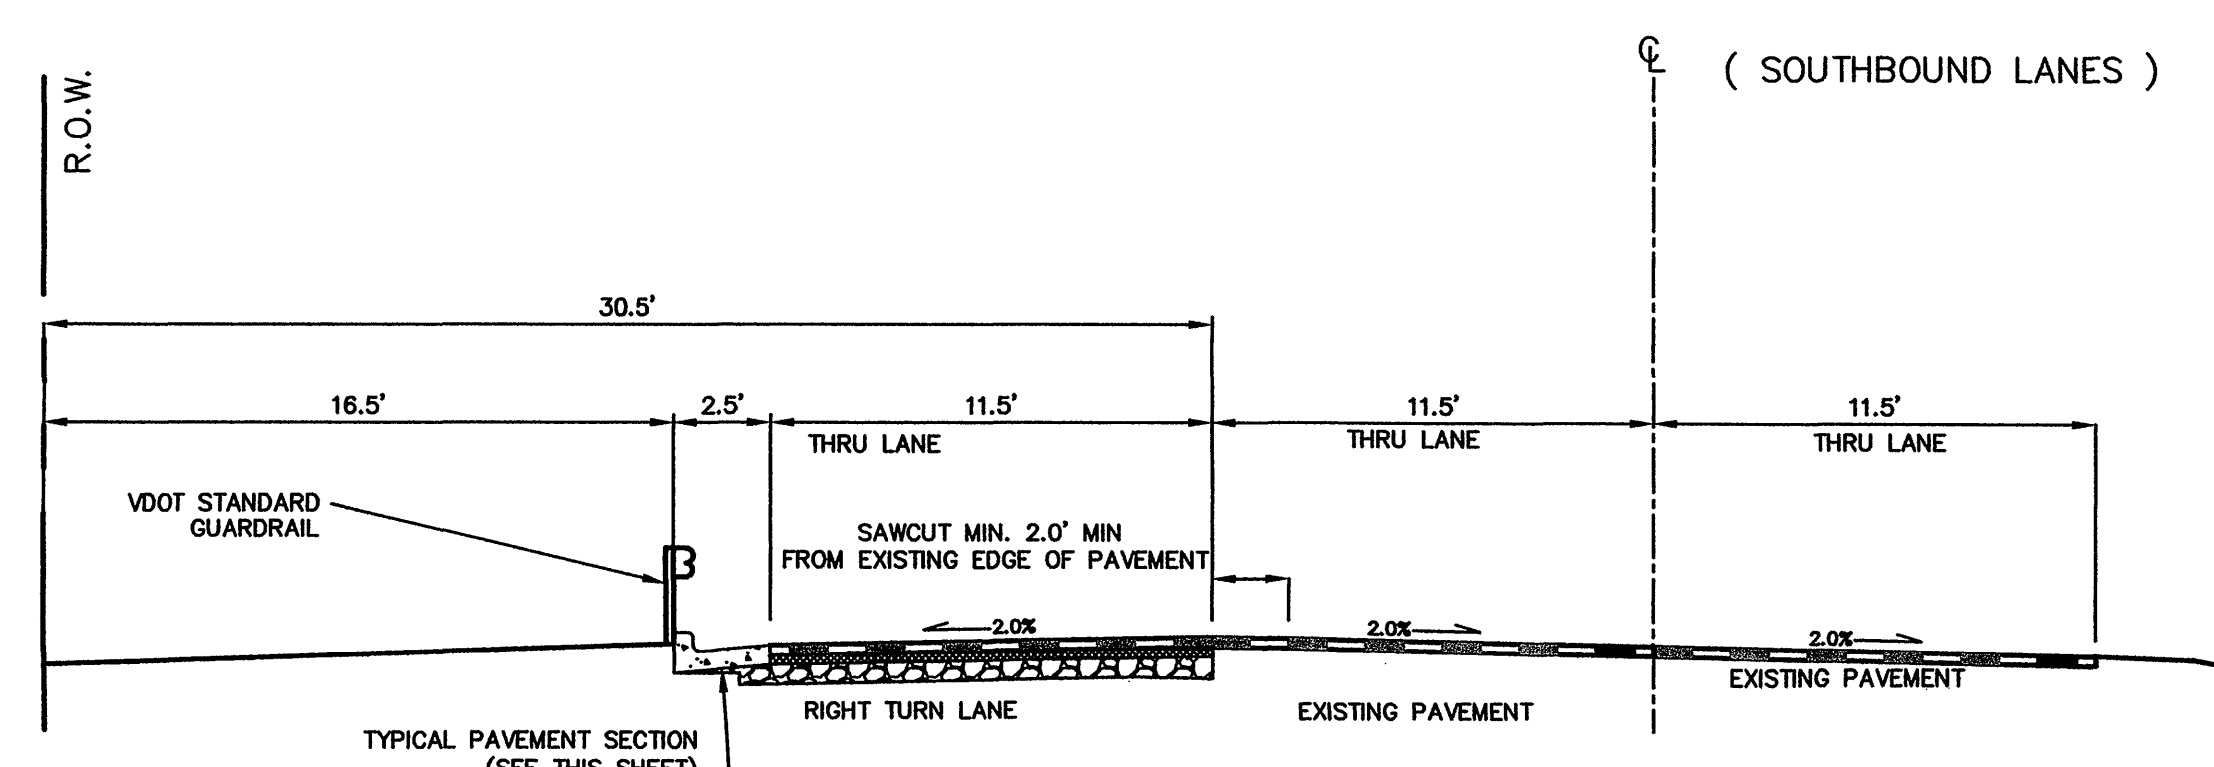


SECTION #2 - PETERS CREEK

NTS

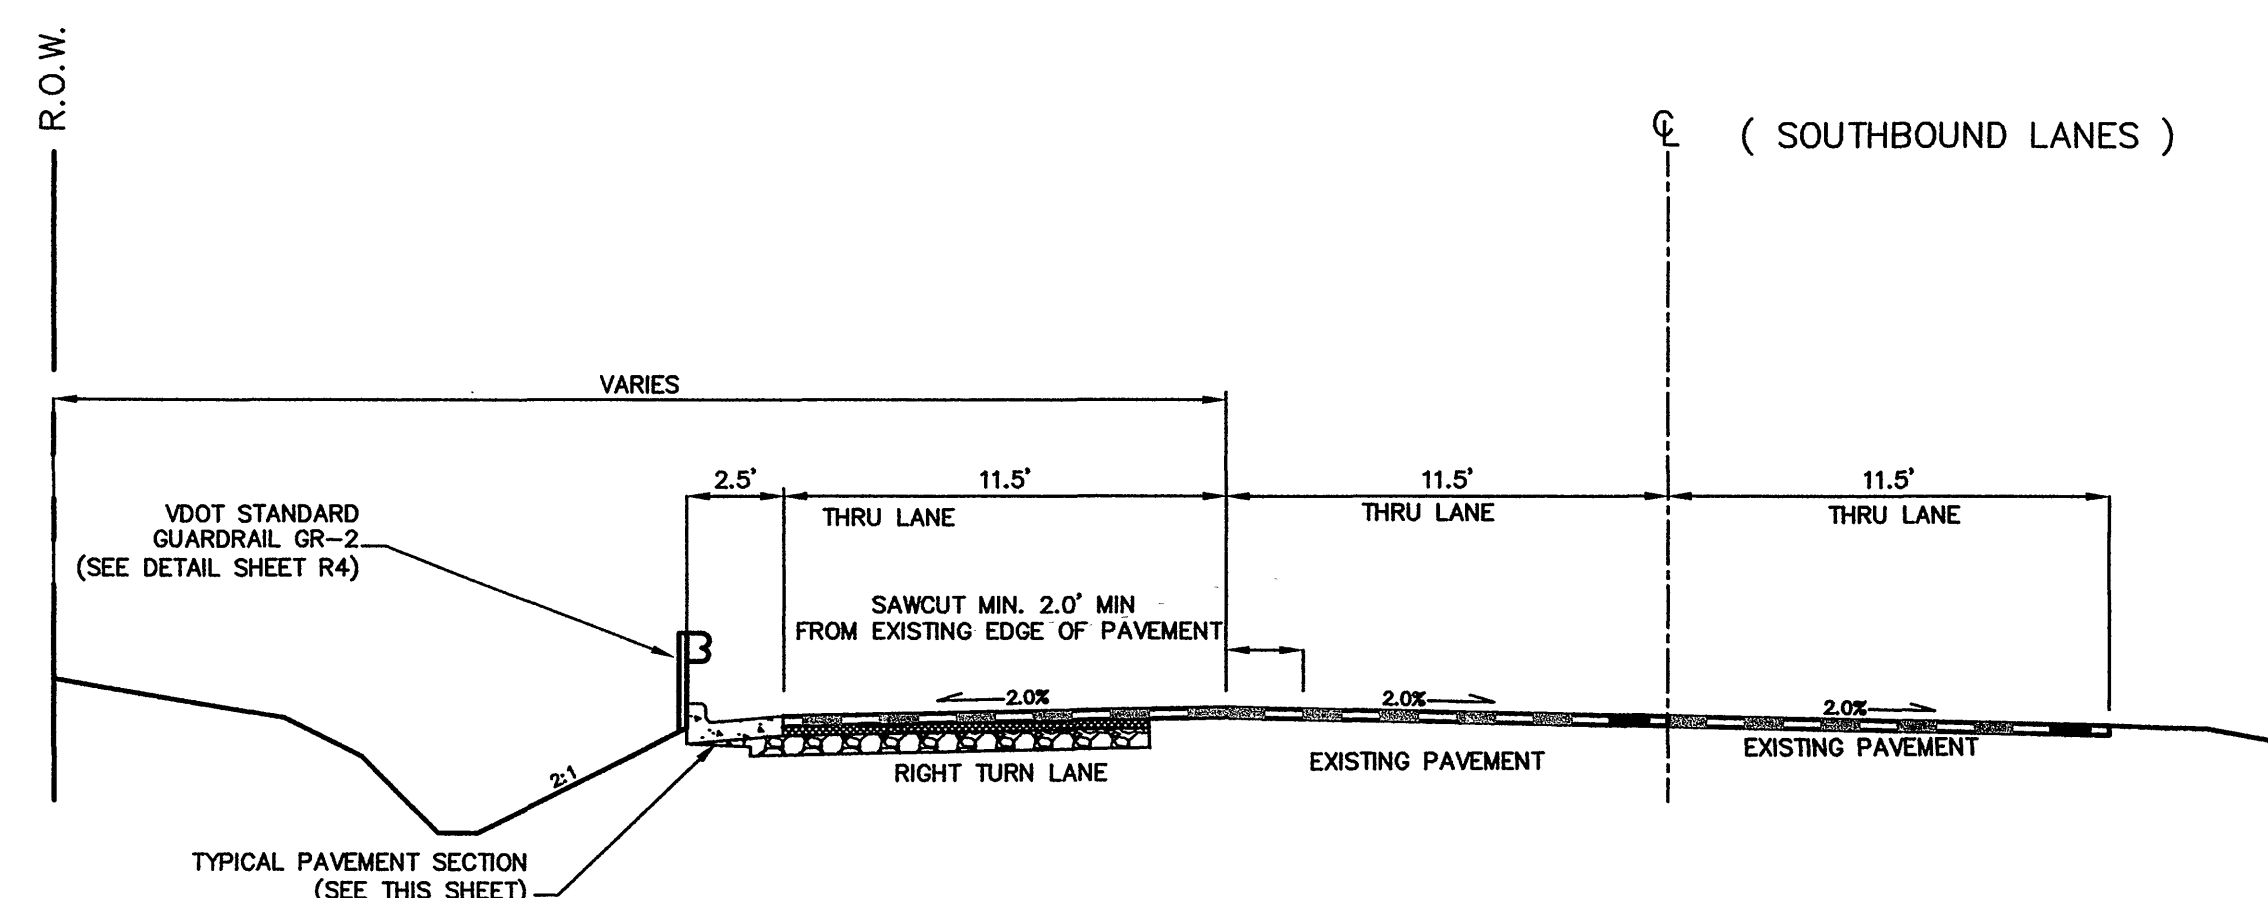


SECTION #3 - PETERS CREEK

NTS

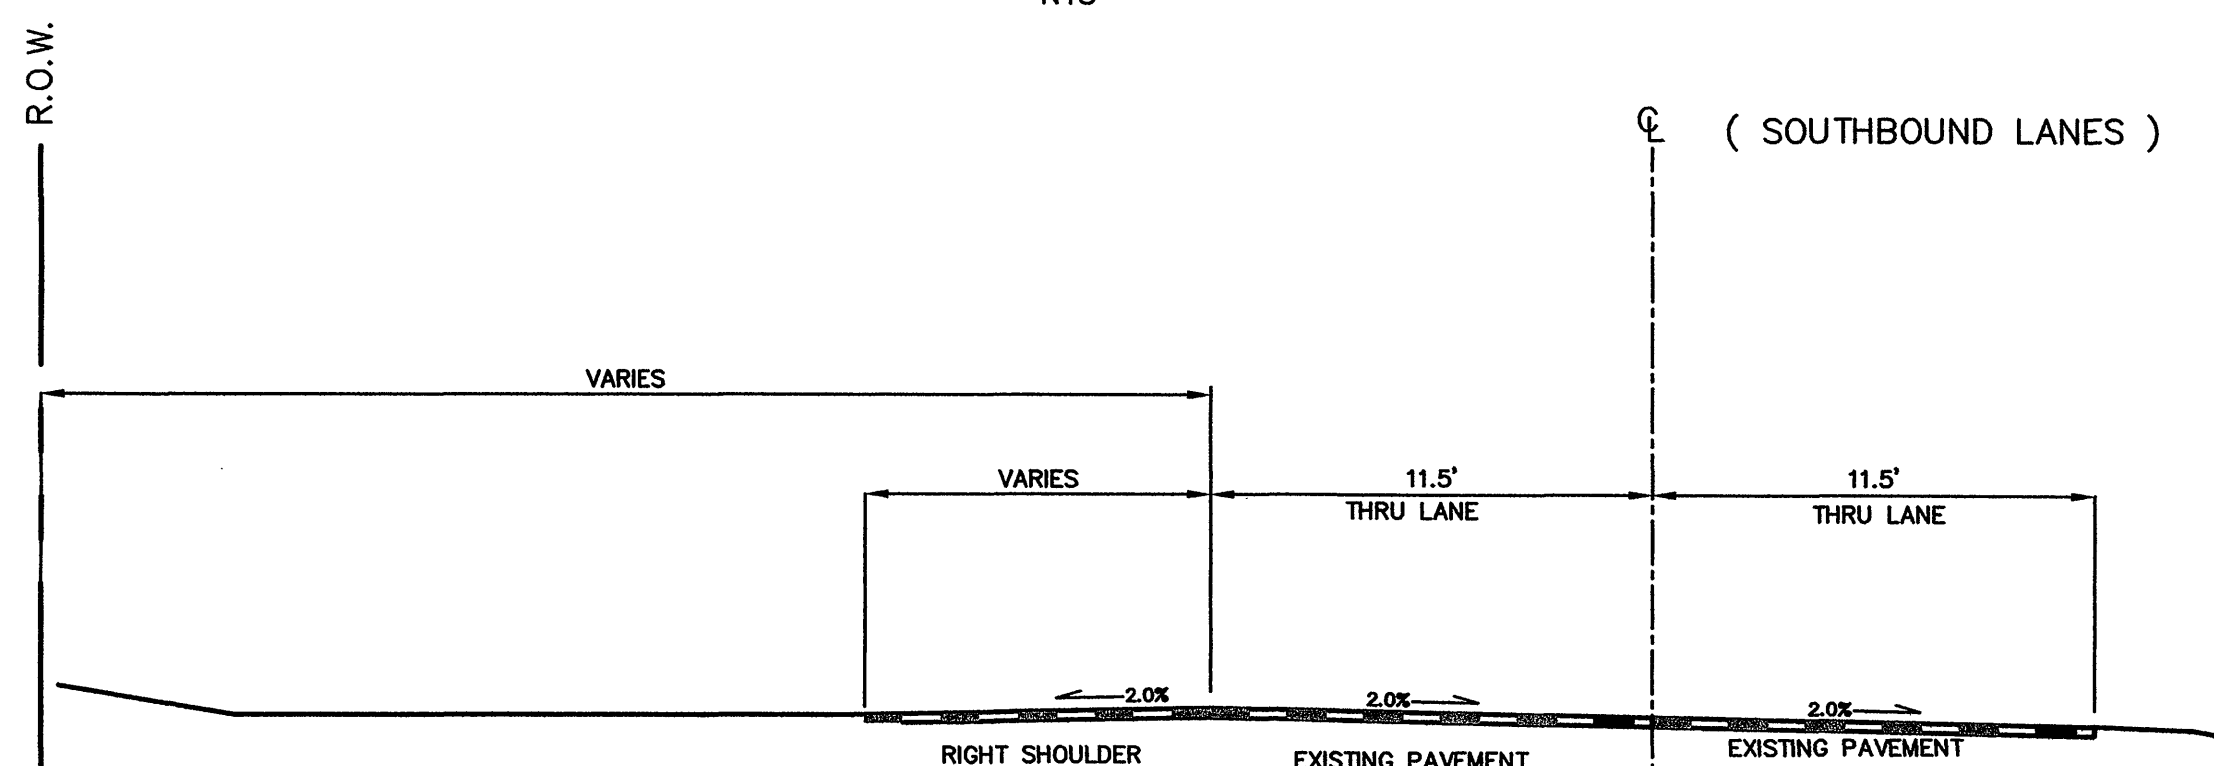


SECTION #4- PETERS CREEK

NTS

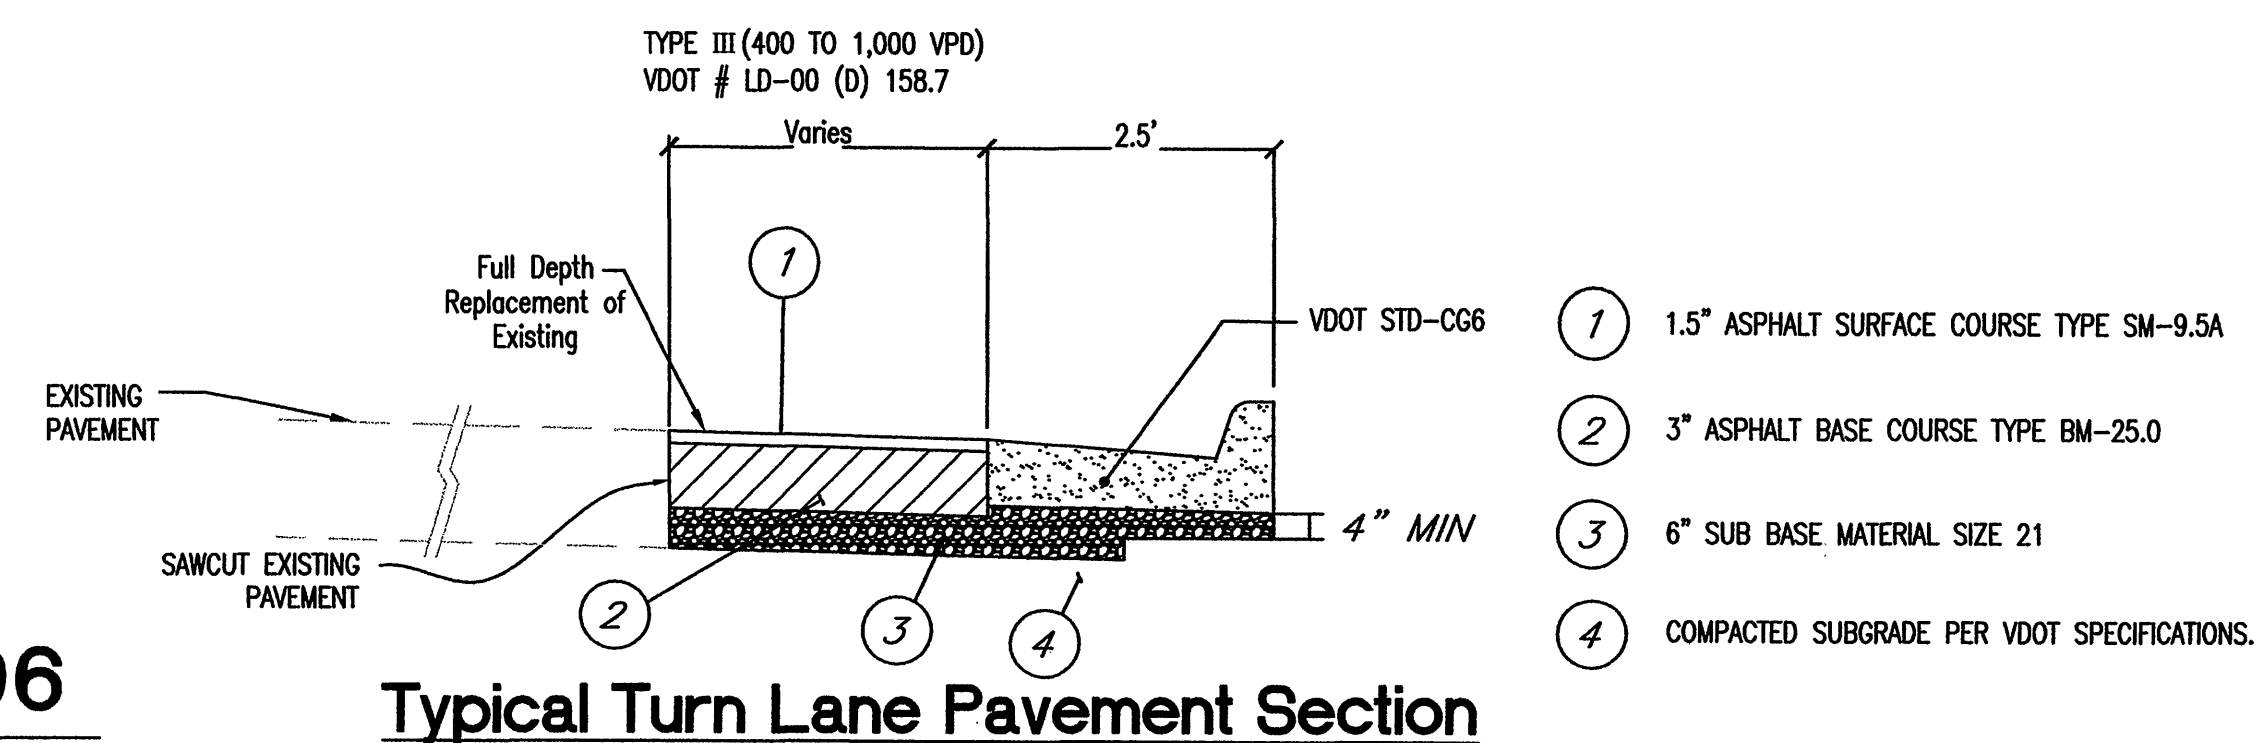


ROANOKE, VA
CVS STORE #6296

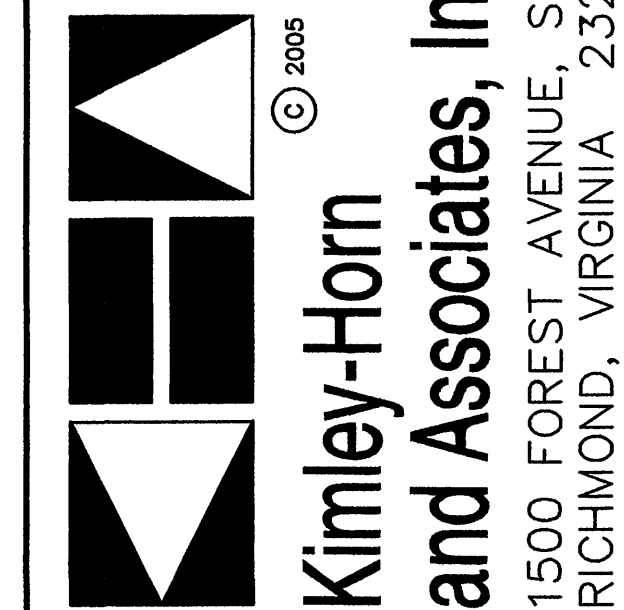

CONSULTANT:
KIMLEY-HORN AND ASSOC.
1500 FOREST AVENUE
TEL (804) 673-3882
FAX (804) 673-3980

SEAL:

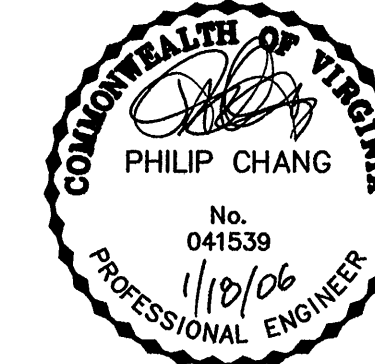

CVS/
pharmacy
11,945 S.F. PROTOTYPE
STORE NUMBER: #6296
INTERSECTION OF
PETERS CREEK RD. & COVE RD.
ROANOKE, VIRGINIA

OWNER/DEVELOPER:

THE REBKEE COMPANY
1020 OLD BON AIR ROAD
RICHMOND, VA 23235
PHONE: (804) 560-0500
FAX: (804) 560-0778

REVISIONS:

Δ COUNTY COMMENTS 12/27/05
Δ FINAL SUBMITTAL 01/18/06

LAYOUT COORD: DBE
PLANNING MGR. KDC
DRAWING BY: DHL
DATE: 11/15/05
JOB NUMBER: 113001052

TITLE:
TYPICAL SECTIONS

SHEET NUMBER:

R2

COMMENTS: