







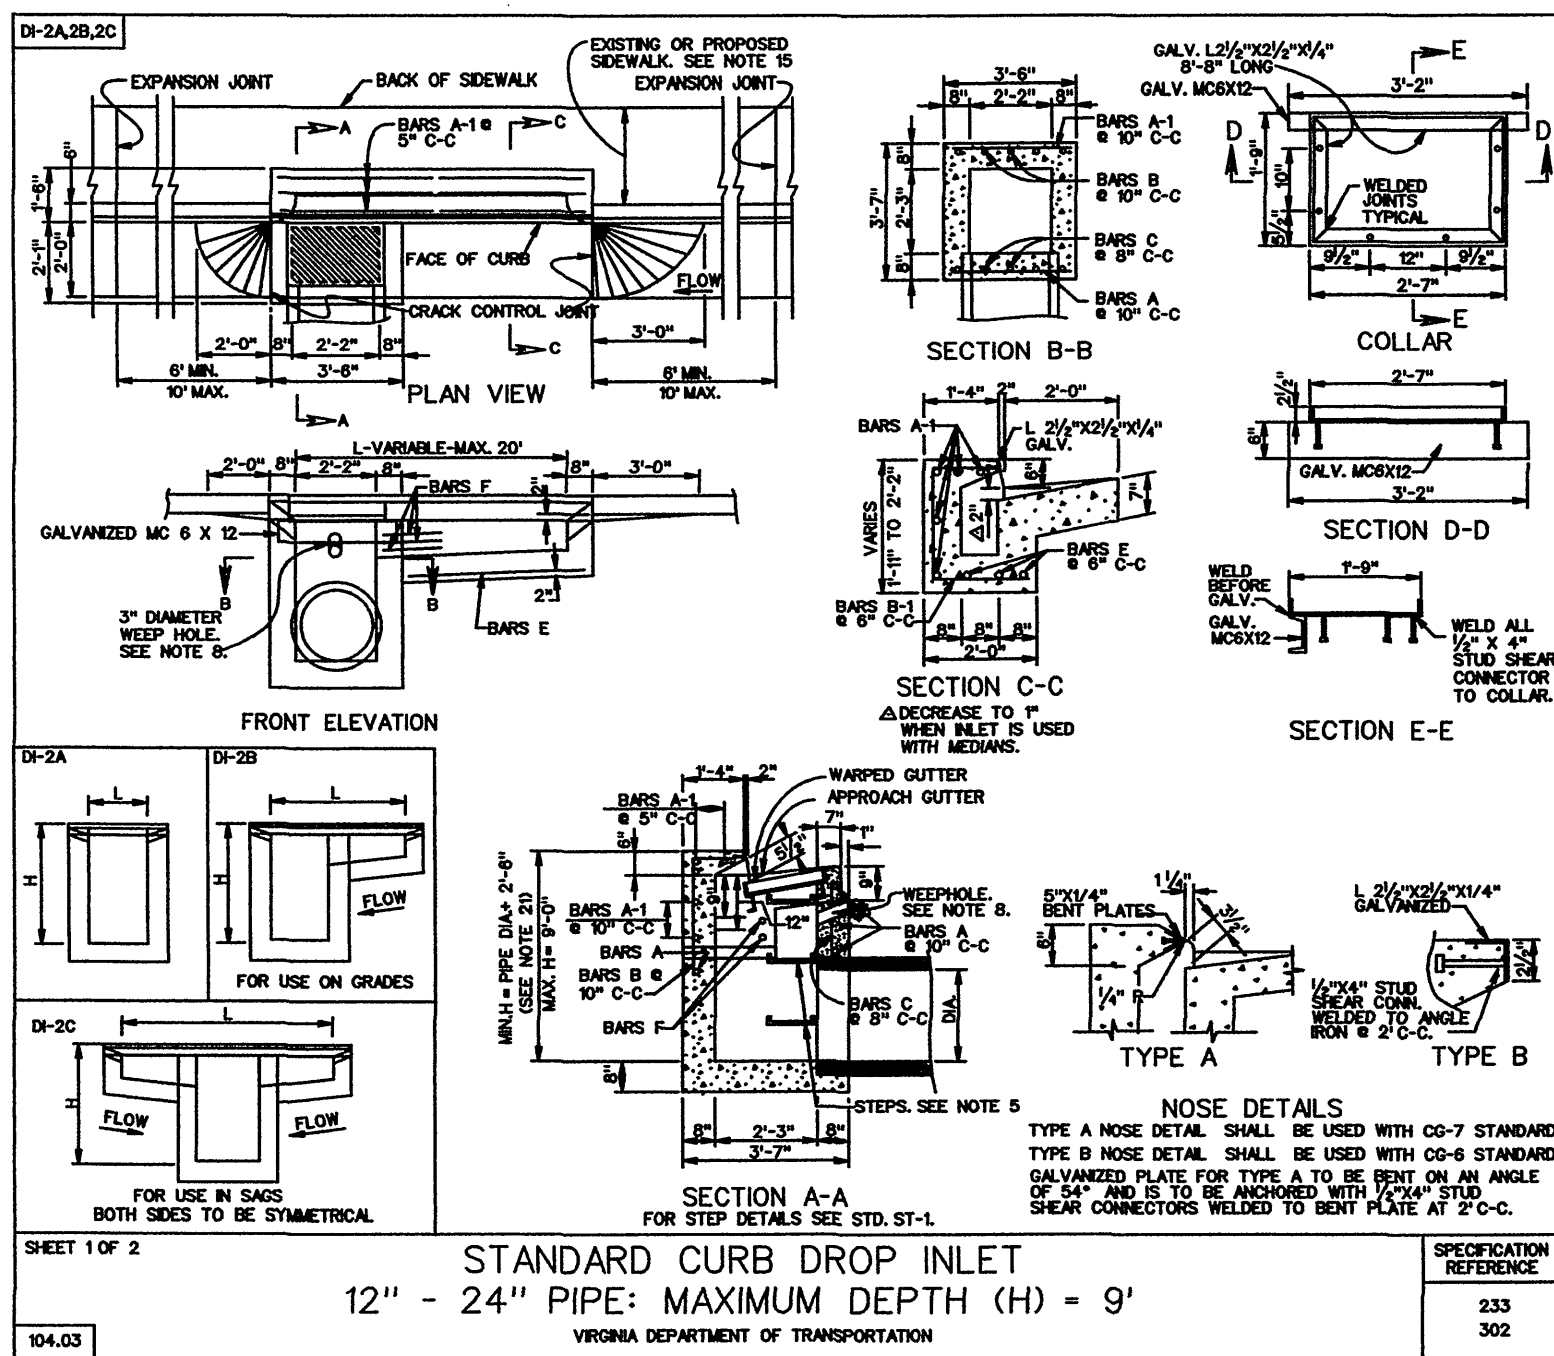


Dt-2A-2B, 2D


TABLE OF QUANTITIES

REINFORCING STEEL


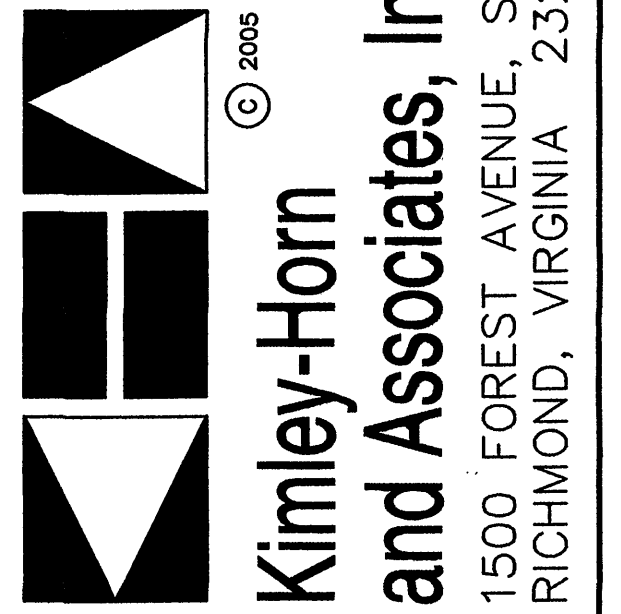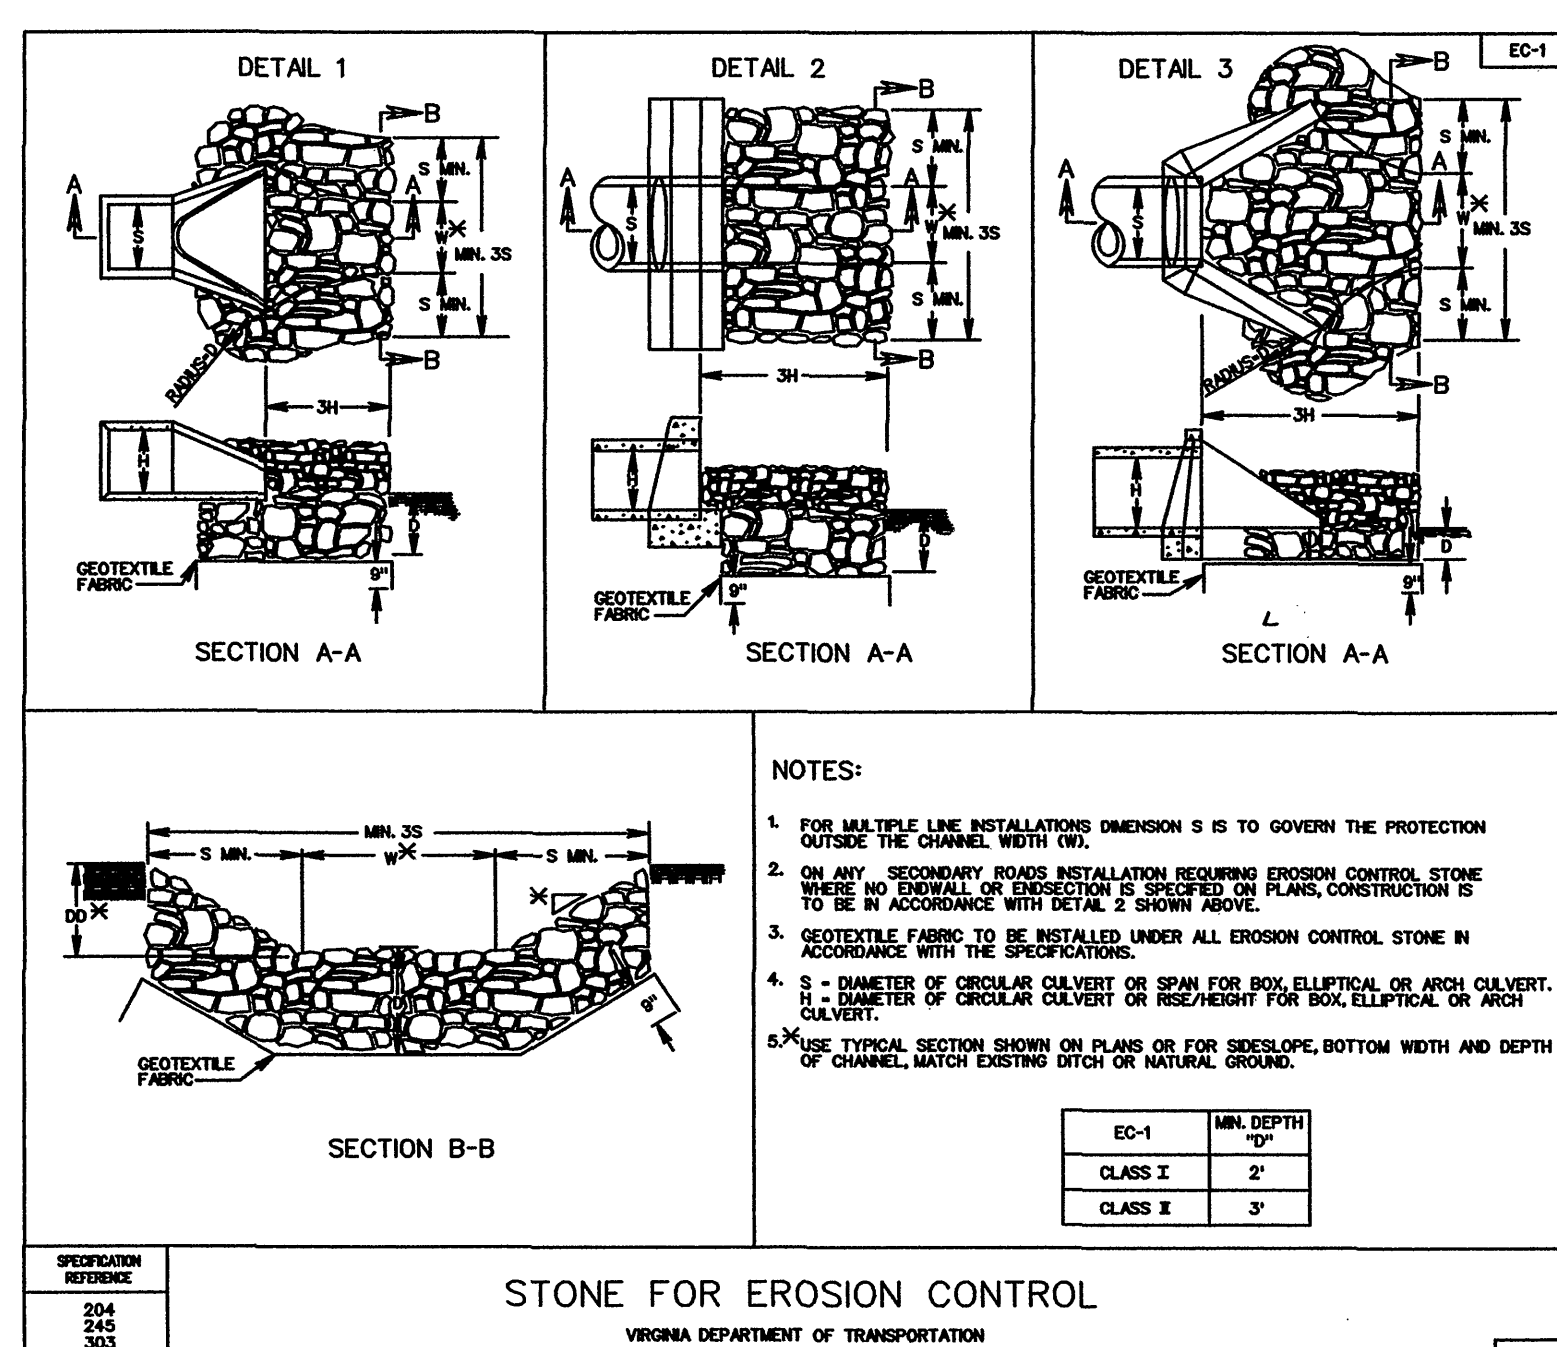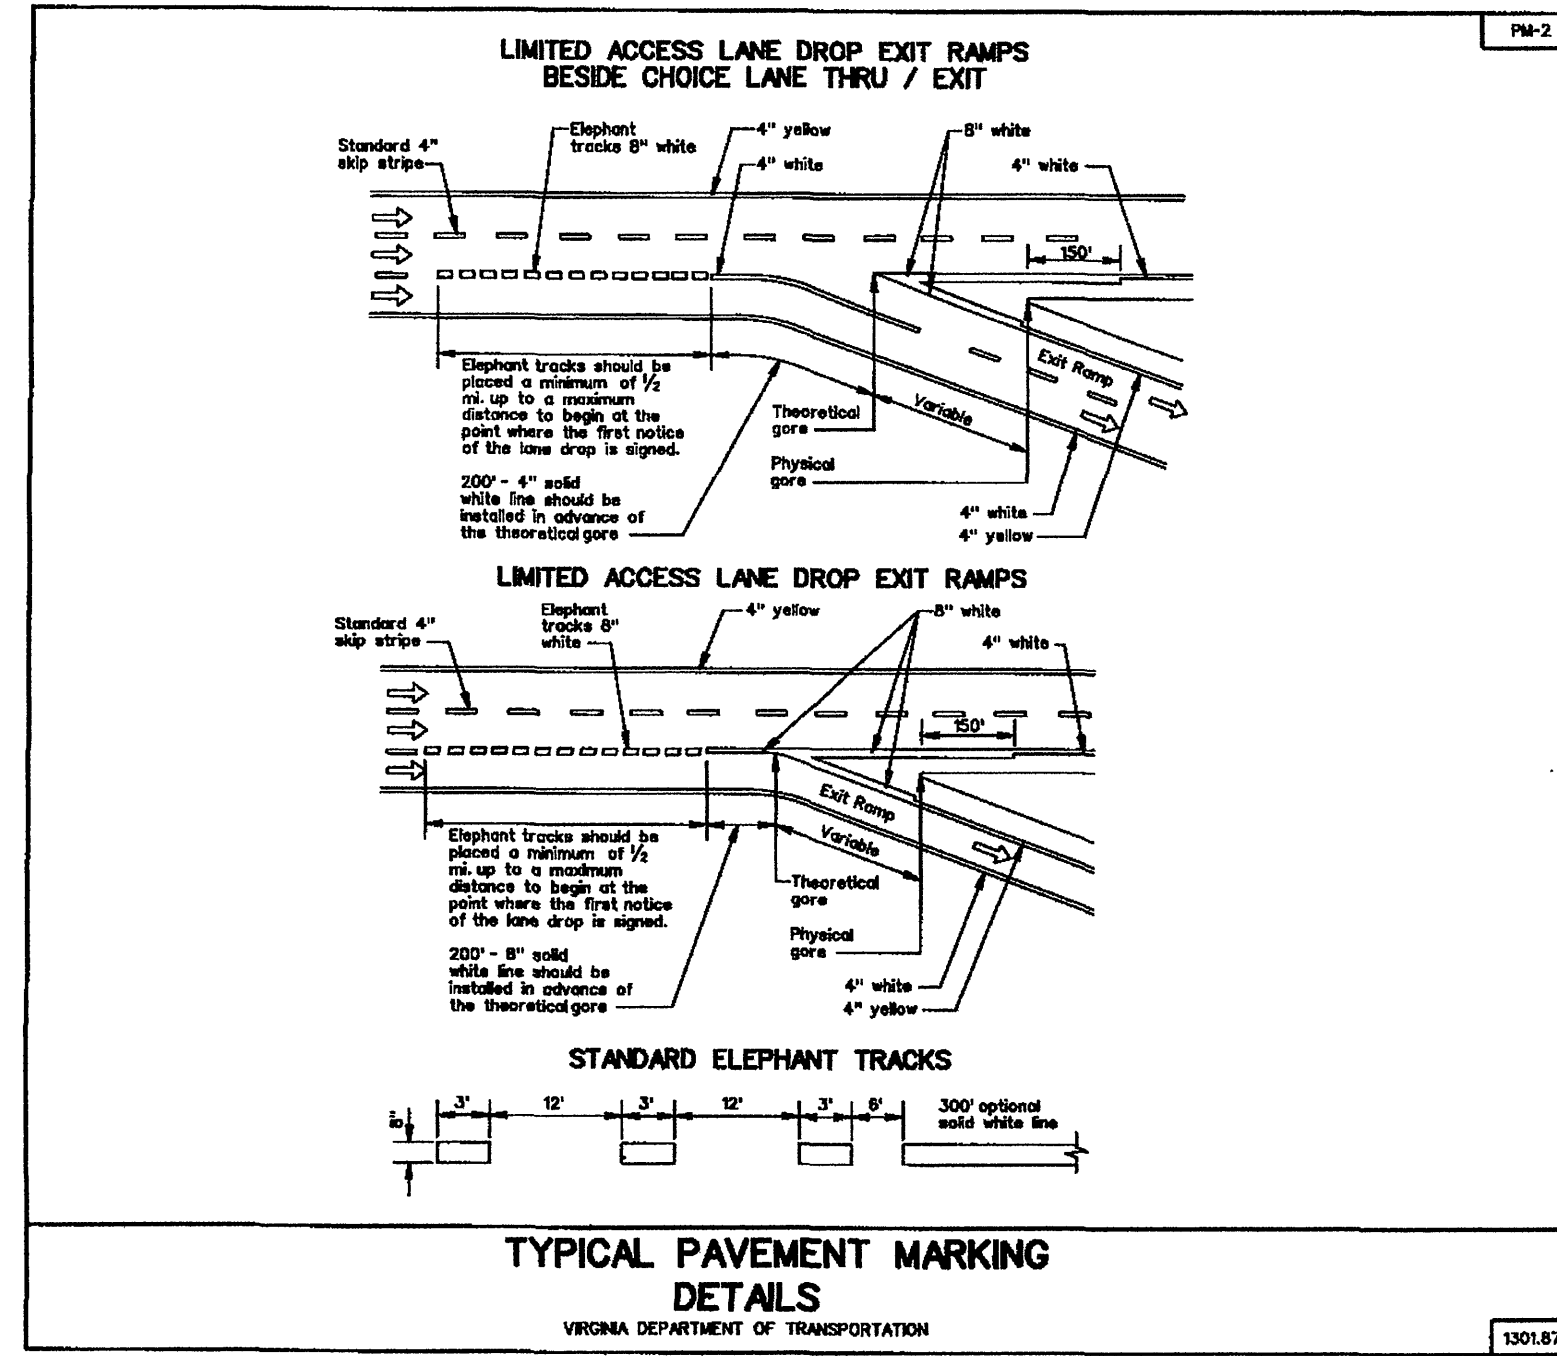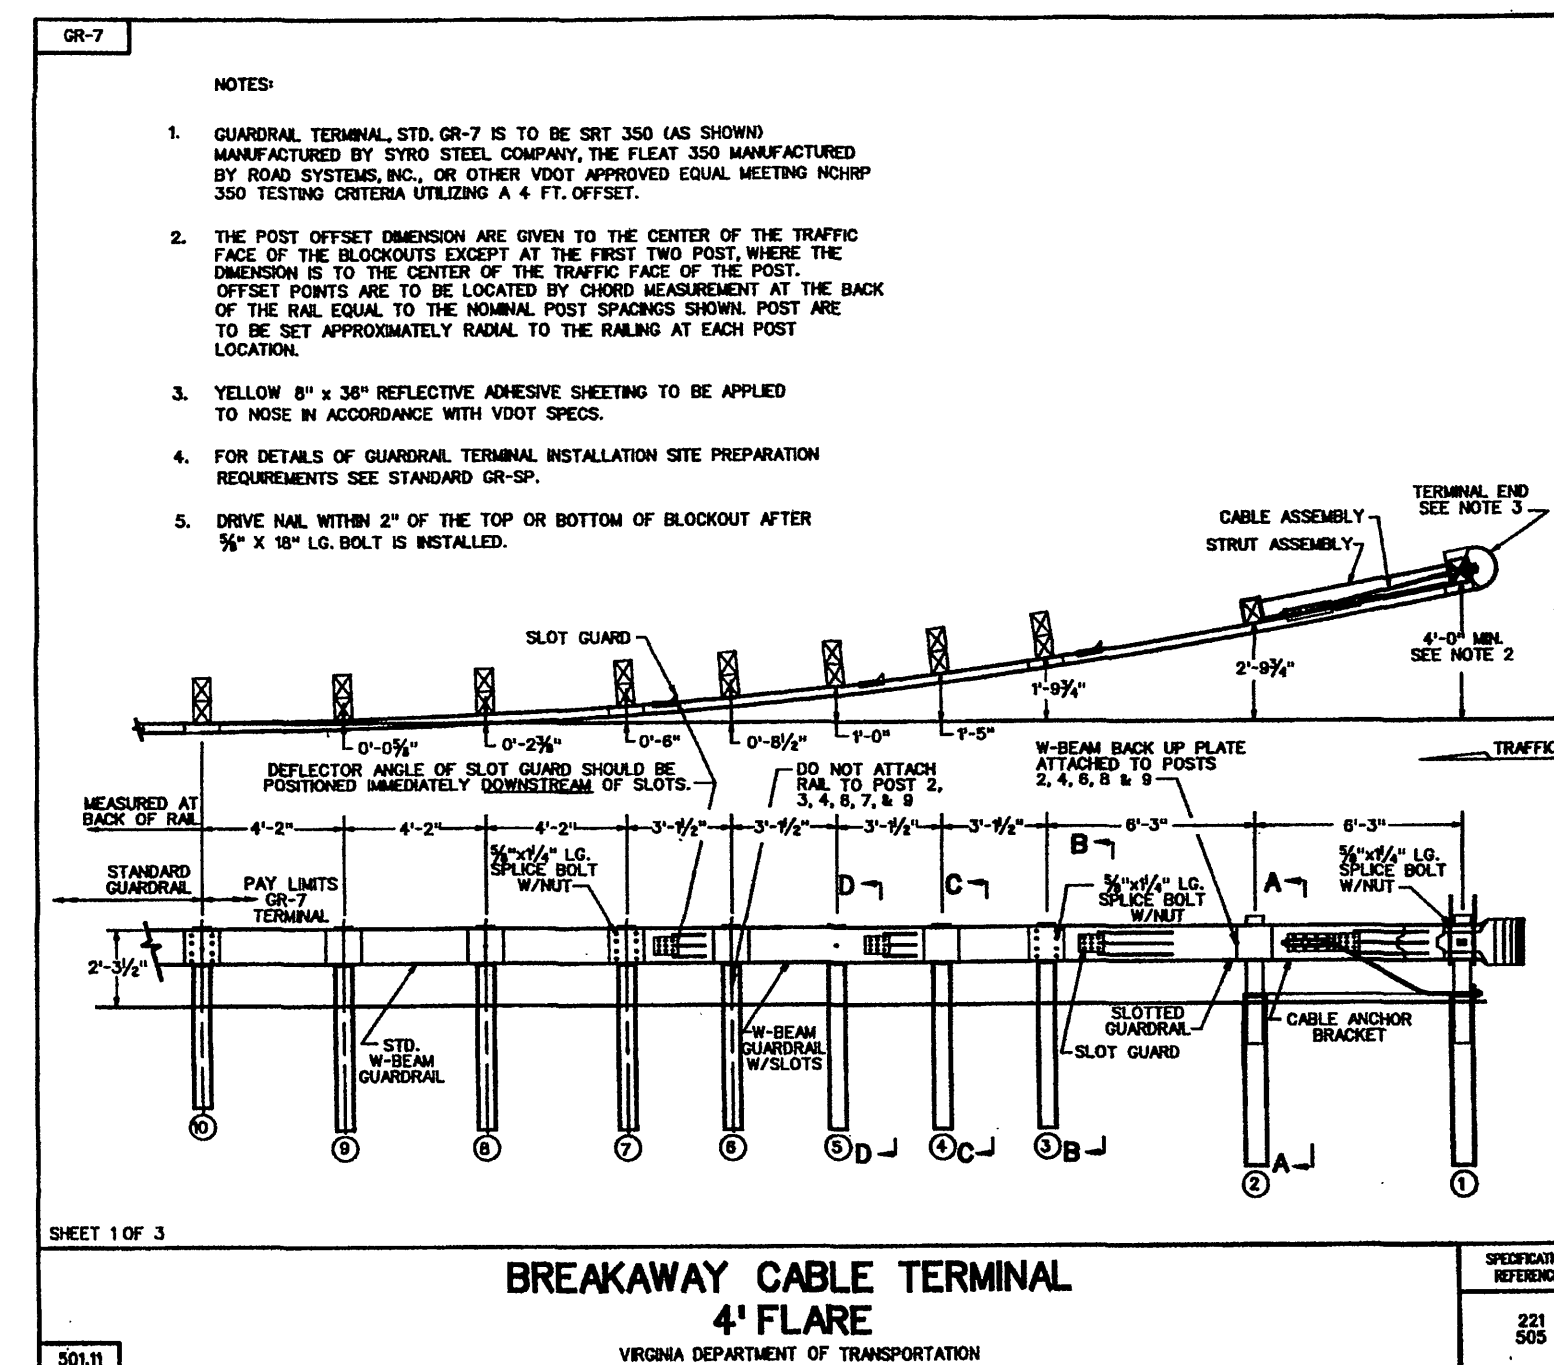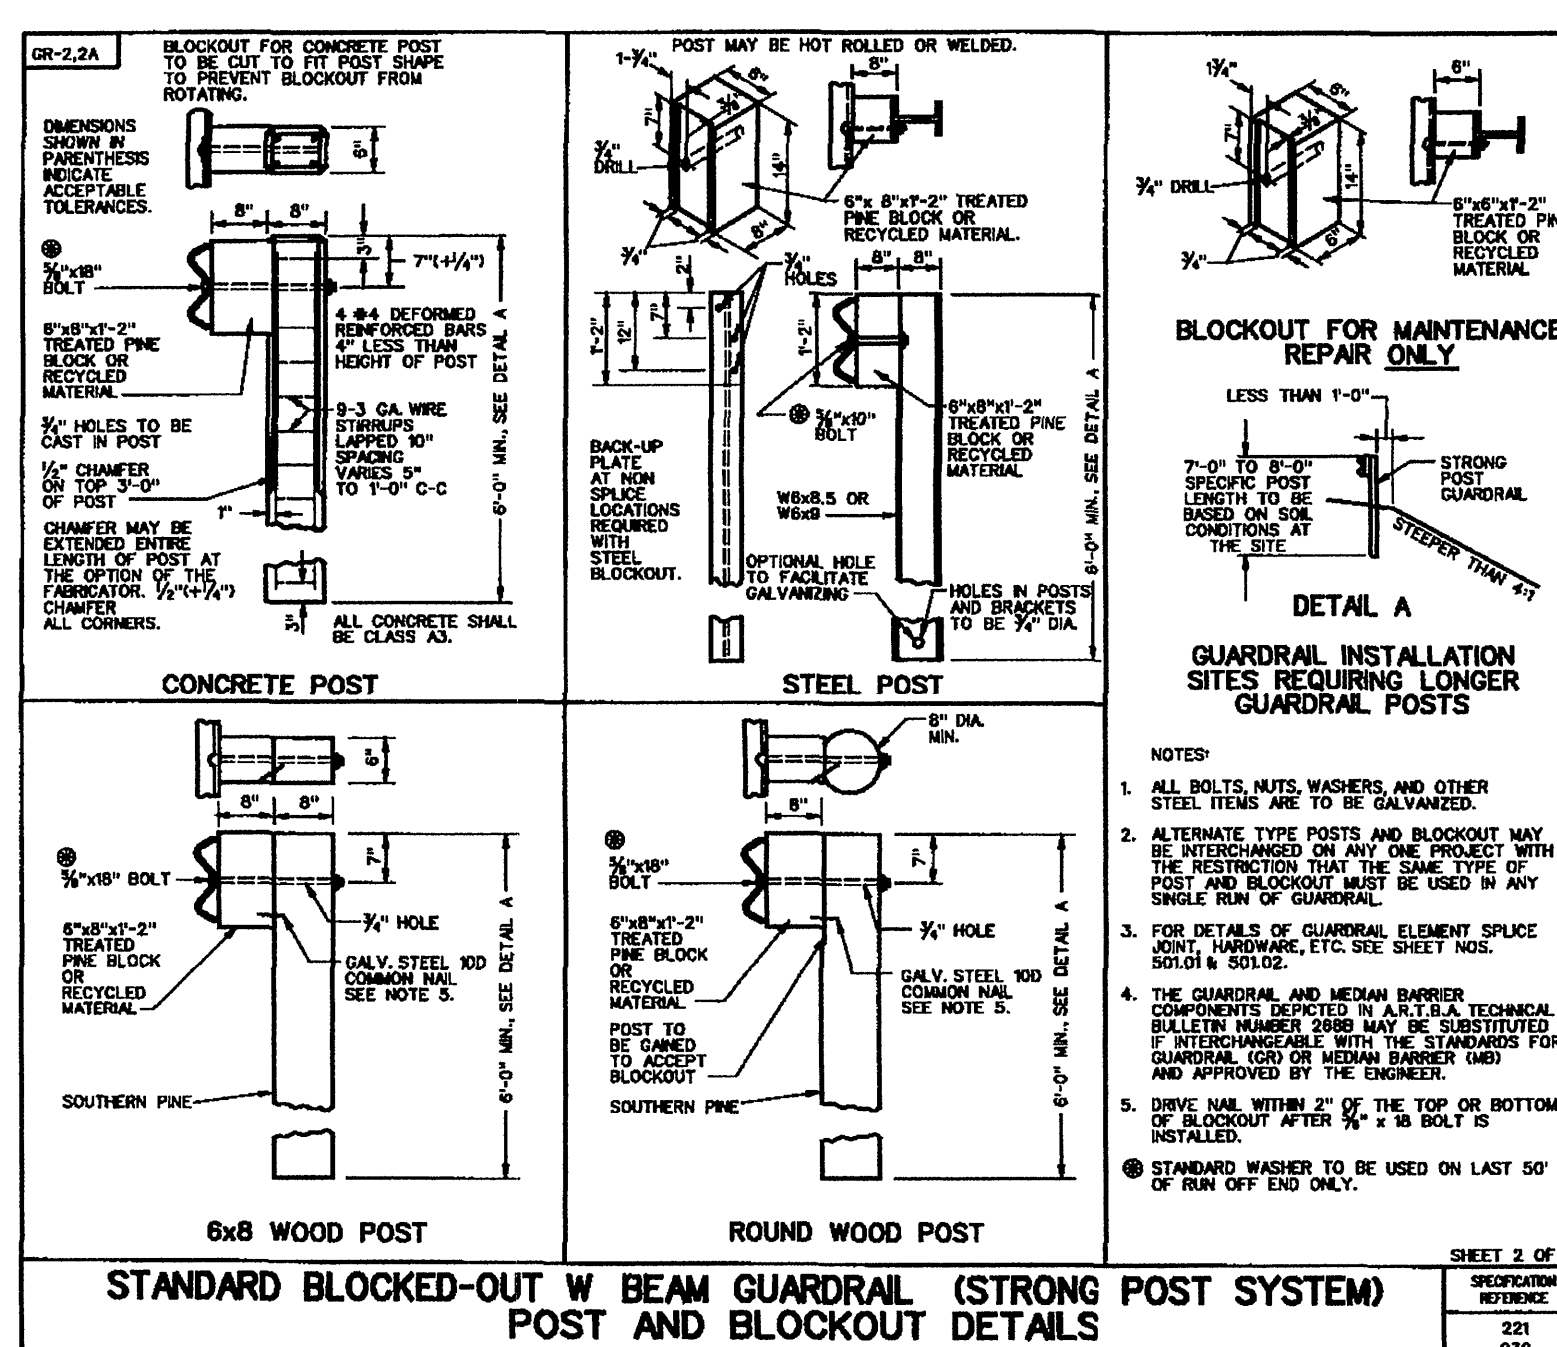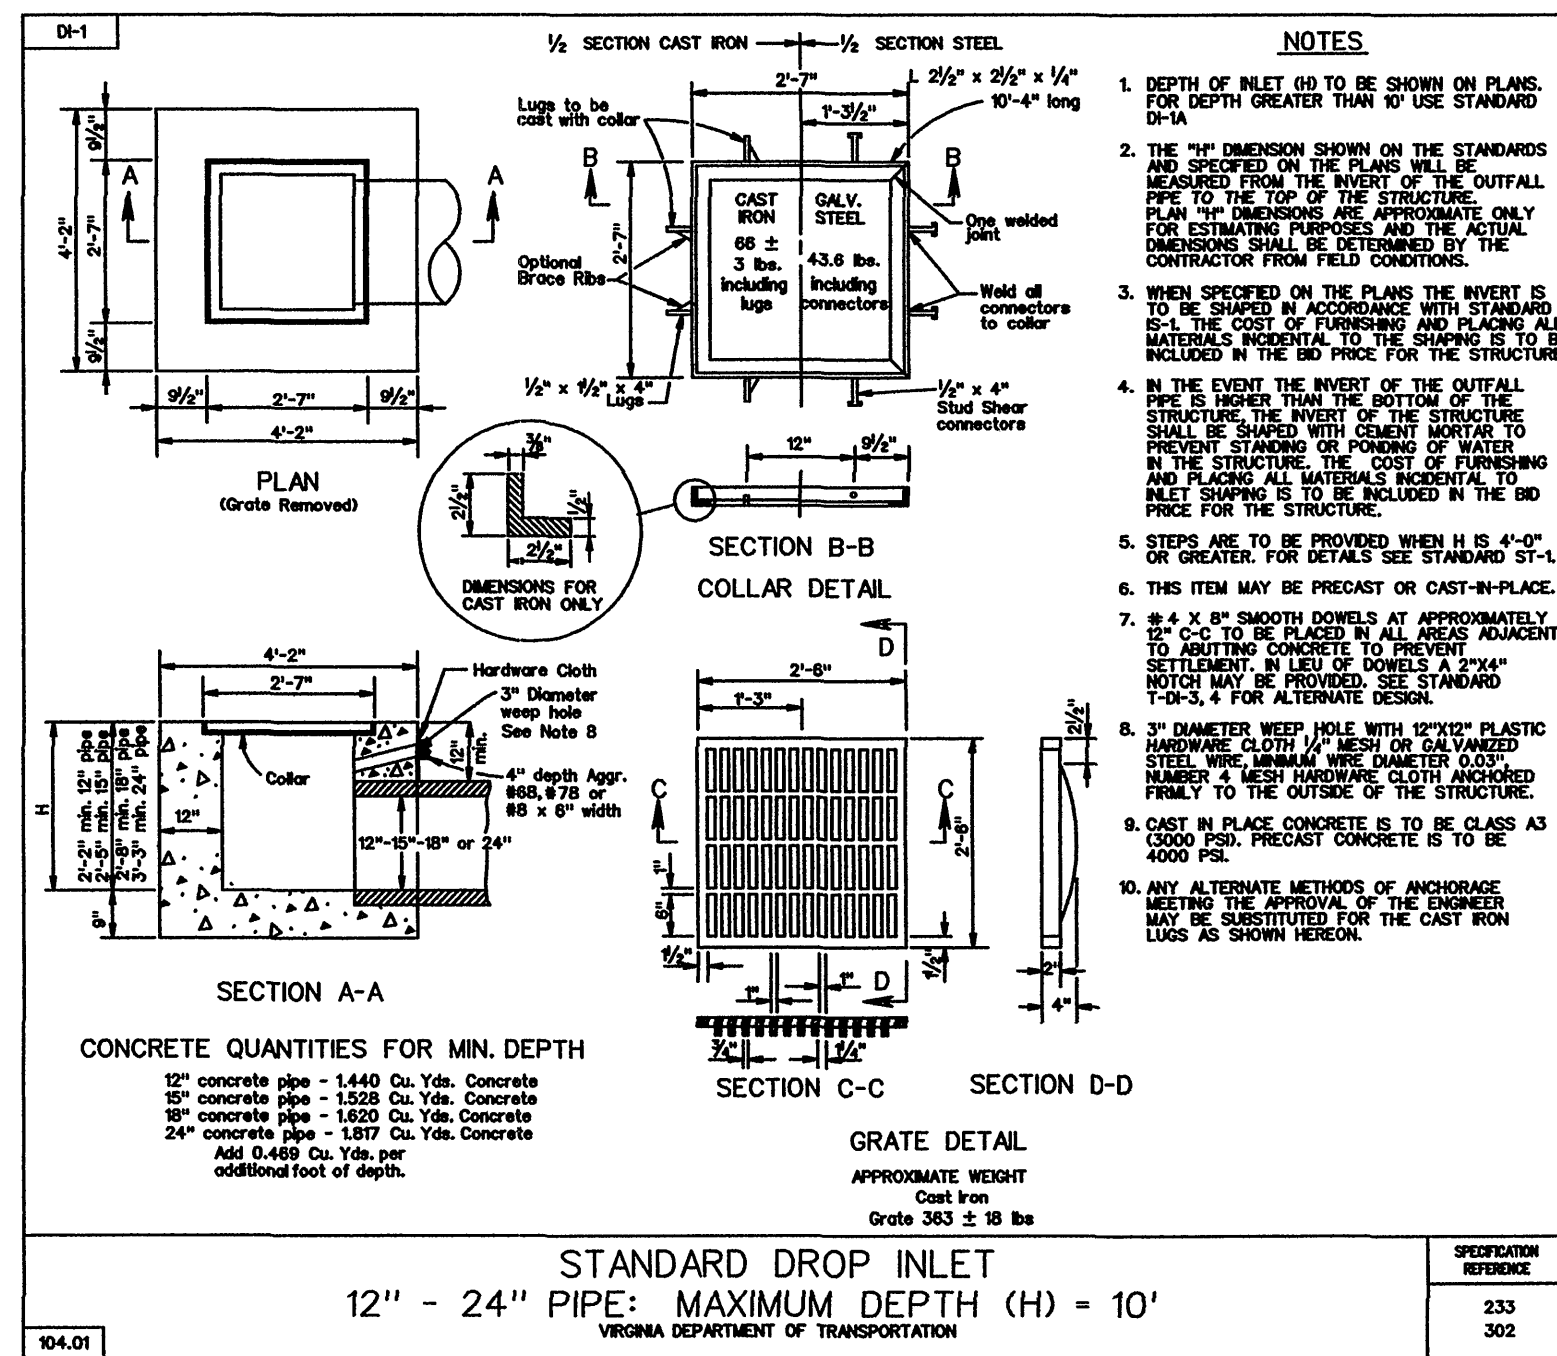

CONSULTANT:
KIMLEY-HORN AND ASSOC.
1500 FOREST AVENUE
TEL (804) 673-3882
FAX (804) 673-3980

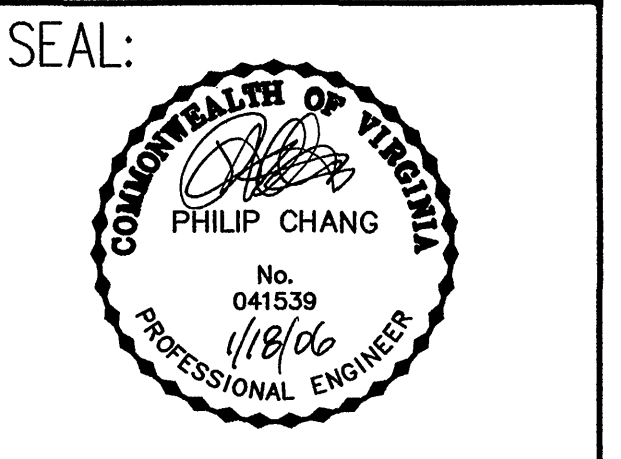

CVS/
pharmacy
11,945 S.F. PROTOTYPE
STORE NUMBER: #6296
INTERSECTION OF
PETERS CREEK RD. & COVE RD.
ROANOKE, VIRGINIA

OWNER/DEVELOPER:
THE REBKEE COMPANY
1020 OLD BON AIR ROAD
RICHMOND, VA 23235
PHONE: (804) 560-0500
FAX: (804) 560-0778

REVISIONS:
A COUNTY COMMENTS 12/27/05
B FINAL SUBMITTAL 01/18/06

LAYOUT COORD: DBE
PLANNING MGR: KDC
DRAWING BY: DHL
DATE: 11/15/05
JOB NUMBER: 113001052
TITLE:

ROADWAY DETAILS
SHEET NUMBER:
R4
COMMENTS:

ROANOKE, VA
CVS STORE #6296