


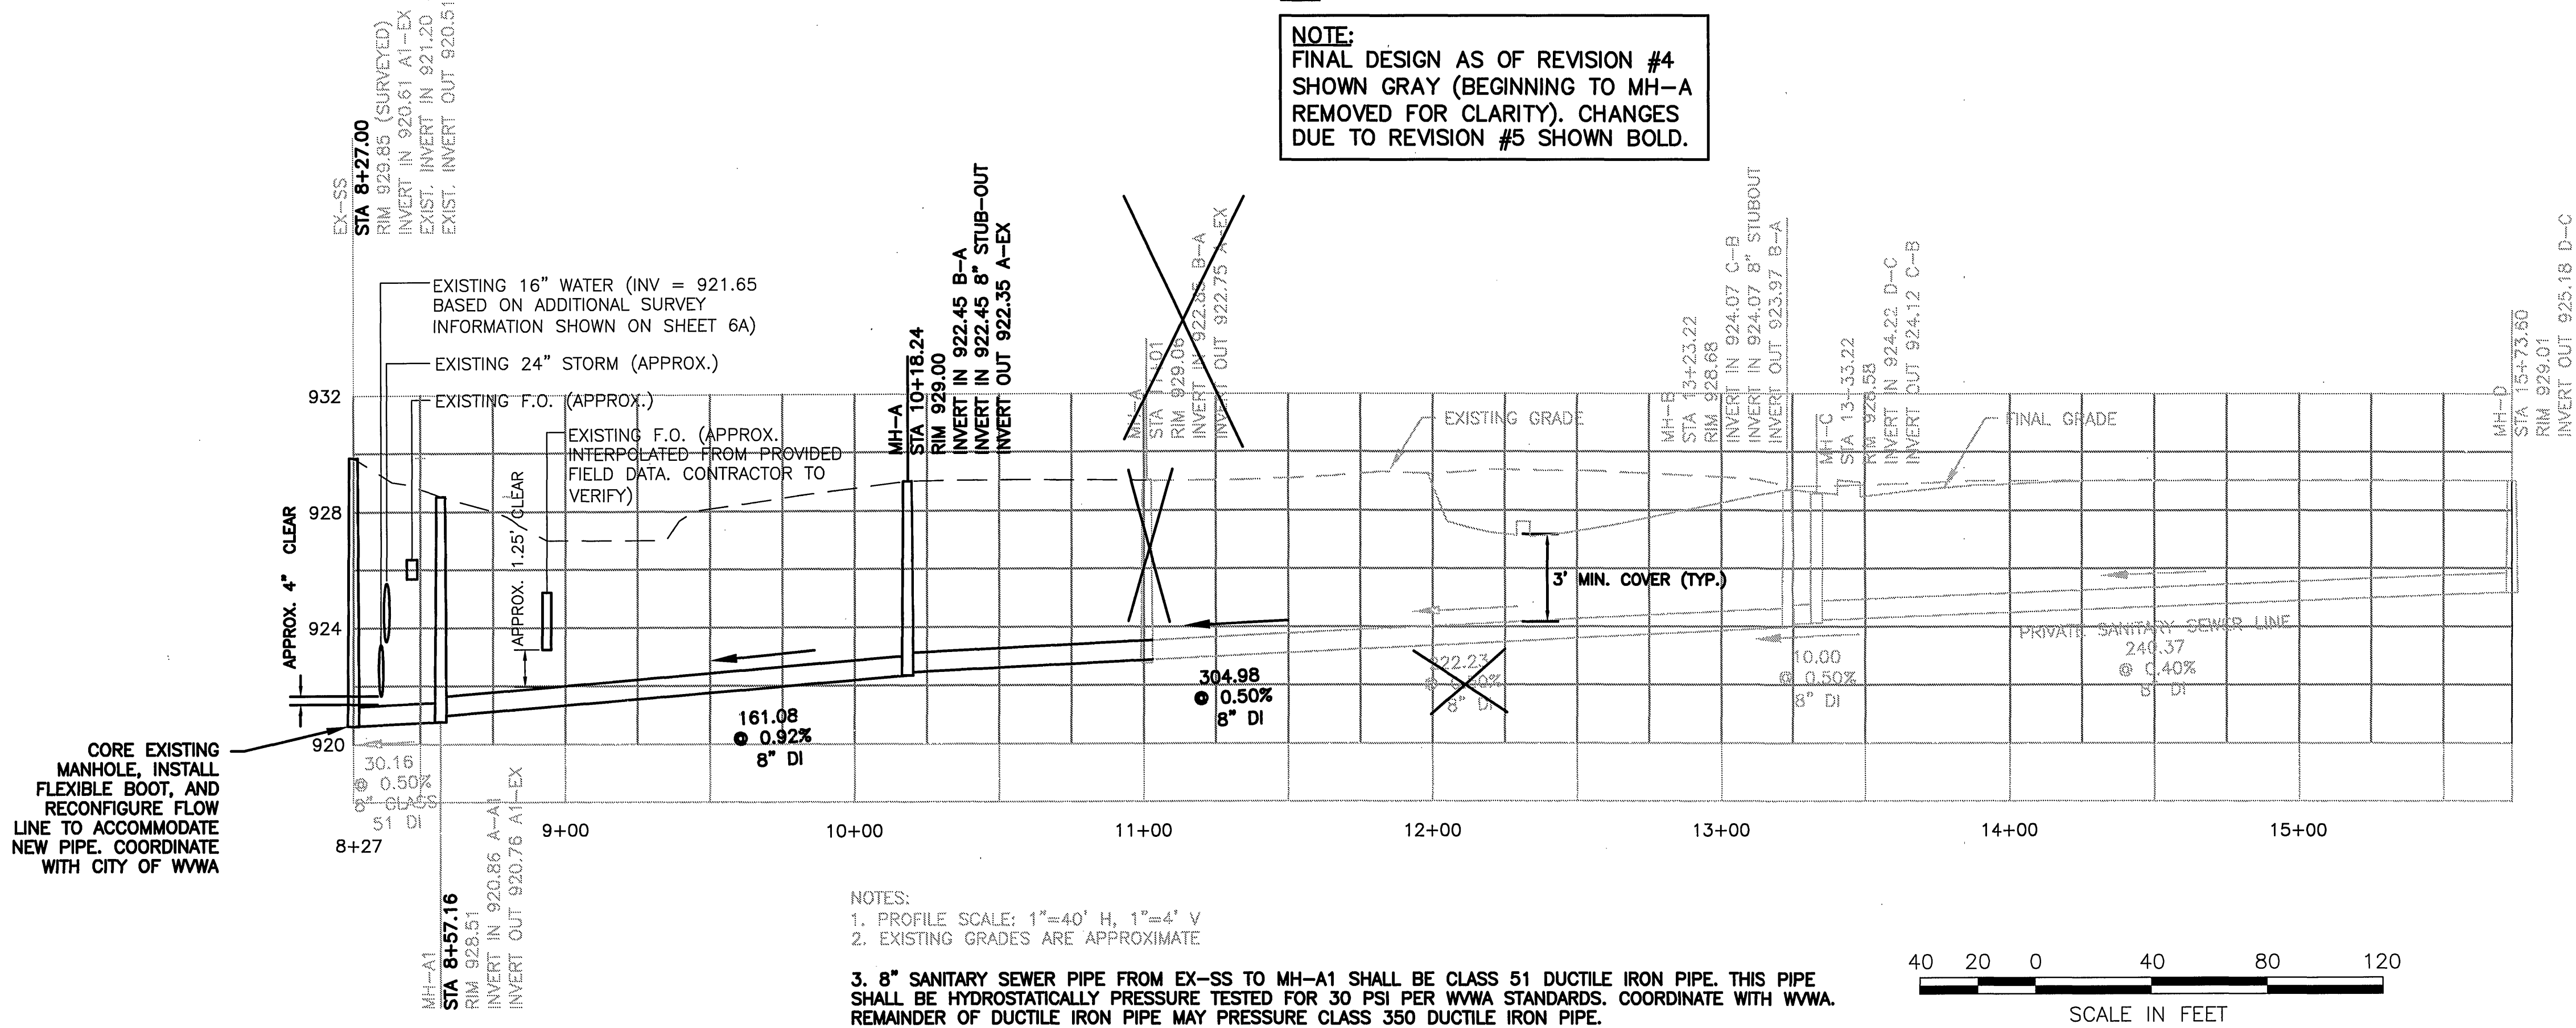

SANITARY SEWER PROFILE
STA: 10+00 TO 15+73.60

