


Spall checked by JAW on 04/29/2007 8:17am

H:\PJ\2426\CD\101\101.dwg Fri, 15 Jun 2007 - 11:53am jow

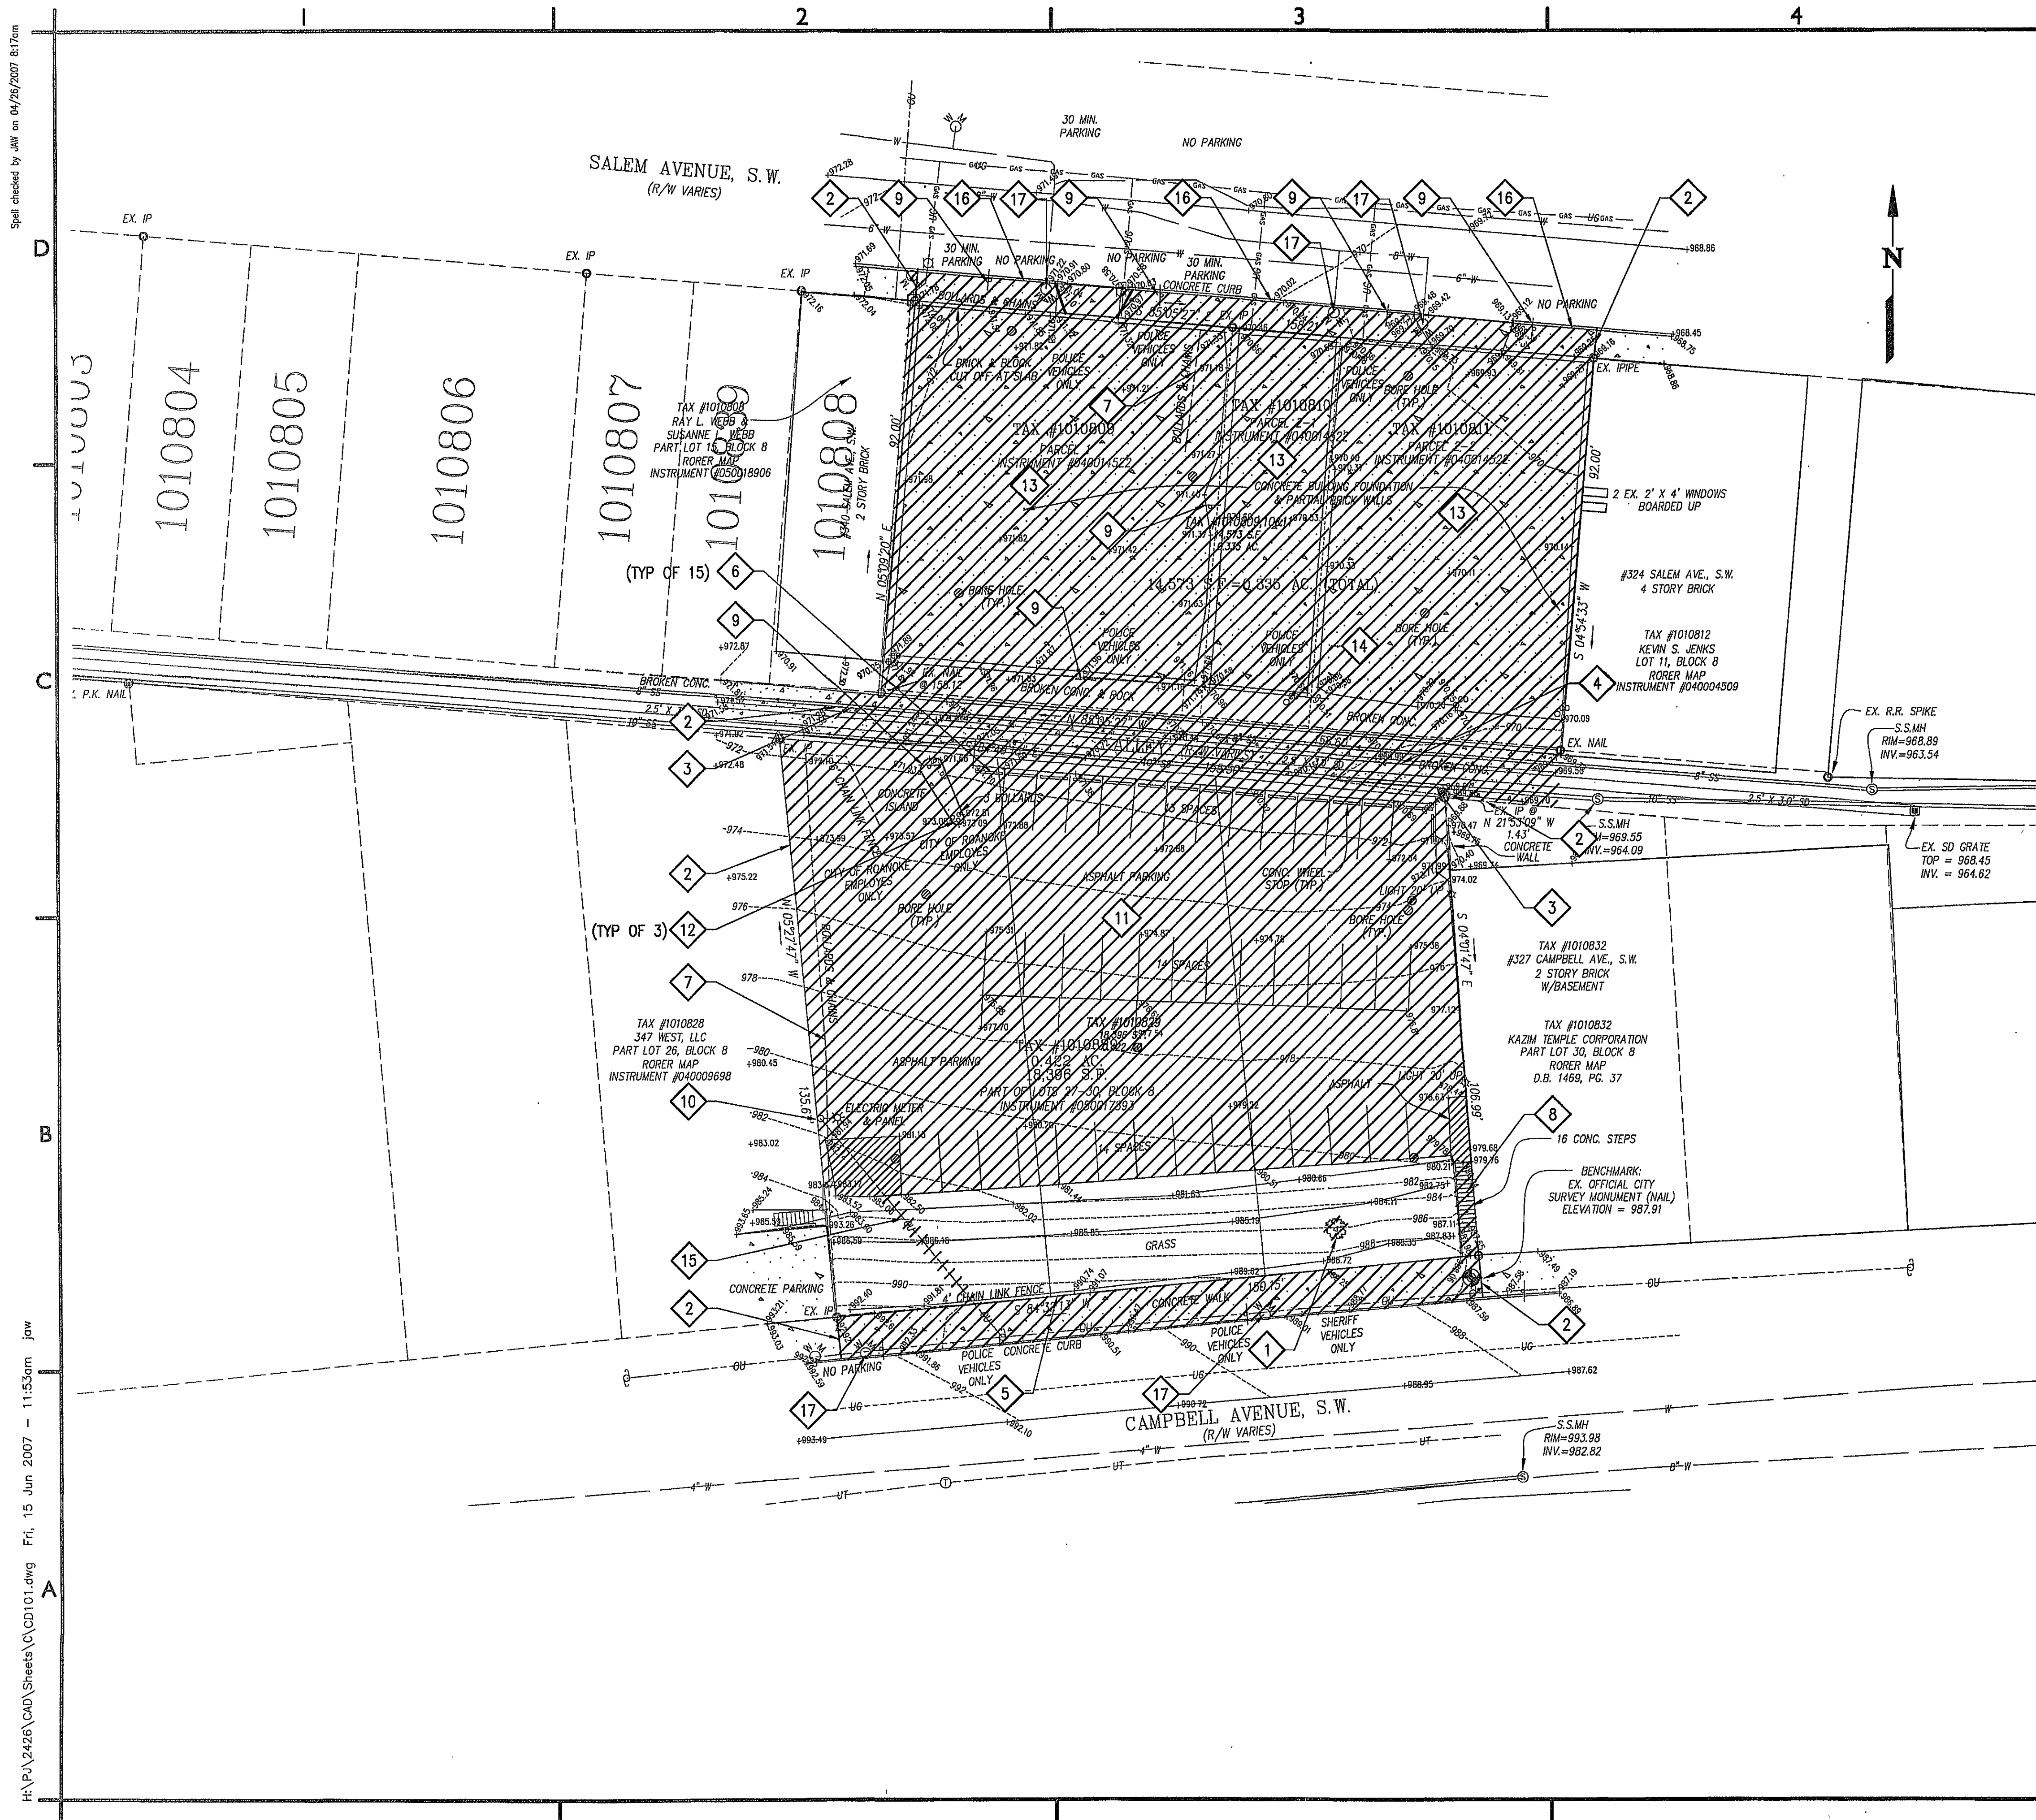

DEMOLITION NOTES

- 1 REMOVE TREE AND SHRUBS AND FIELD VERIFY QUANTITIES
- 2 SAWCUT EXISTING ASPHALT/CONCRETE
- 3 REMOVE 8" AND 10" SANITARY SEWER PIPE AS REQUIRED TO INSTALL NEW LINES
- 4 REMOVE EXISTING 2.5' X 3.0' SD BOX CULVERT
- 5 REMOVE EXISTING CHAIN LINK FENCE ALONG CAMPBELL
- 6 REMOVE CONCRETE WHEEL STOPS
- 7 REMOVE BOLLARDS AND CHAINS AS REQUIRED
- 8 REMOVE CONCRETE STEPS AND FOUNDATION
- 9 REMOVE EXISTING SIGNS
- 10 REMOVAL OF EXISTING ELECTRIC POLE, METER, AND PANEL BY UTILITY COMPANY
- 11 REMOVE EXISTING ASPHALT
- 12 REMOVE BOLLARDS AS REQUIRED
- 13 REMOVE EXISTING CONCRETE AND EXISTING FOUNDATIONS
- 14 PLUG AND REMOVE SANITARY SEWER LATERAL AS REQUIRED
- 15 DISCONNECT AND REMOVE OVERHEAD UTILITIES BY UTILITY COMPANY
- 16 REMOVE CURB
- 17 REMOVE EXISTING WATER METER FRAME AND COVER, THEN BACKFILL WITH CONCRETE

GENERAL NOTES


1. CONTRACTOR SHALL REMOVE ALL EXISTING FOUNDATIONS AND UTILITIES BELOW GRADE LOCATED WITHIN THE PROPOSED FOOTPRINT OF THE PARKING GARAGE AS REQUIRED.
2. ALL UTILITIES ABANDONED IN PLACE SHALL BE CAPPED.

GRAPHIC SCALE(S)



CLARK NEXSEN
Architecture & Engineering

6160 KEMPSVILLE CIRCLE
NORFOLK, VIRGINIA 23502
757-455-5800 FAX 757-455-5638
WWW.CLARKNEXSEN.COM

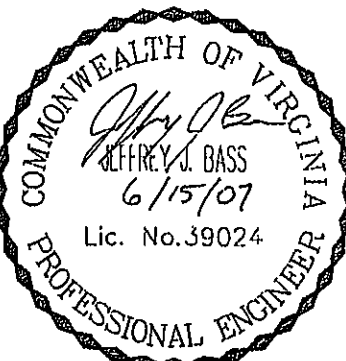

DESMAN
ASSOCIATES

A DIVISION OF DESMAN, INC.
NEW YORK CHICAGO WASHINGTON, D.C. HARTFORD BOSTON CLEVELAND LAS VEGAS

Donley's
Design/Build + General Contracting
Construction Management

CAMPBELL AVENUE
PARKING DECK
ROANOKE, VIRGINIA

CN NO: 2426.2
DATE: 6/15/07
DESIGN: JJB
DRAWN: JAW
REVIEW: TAR

REVISIONS
No. Date Description By

EXISTING
CONDITIONS AND
DEMOLITION
PLAN
CD101

SHEET 3 OF 11