



Spill checked by JAW on 04/26/2007 8:17am

H:\PJ\2426\CAD\Sheets\CD102.dwg Fri, 15 Jun 2007 - 11:53am jaw

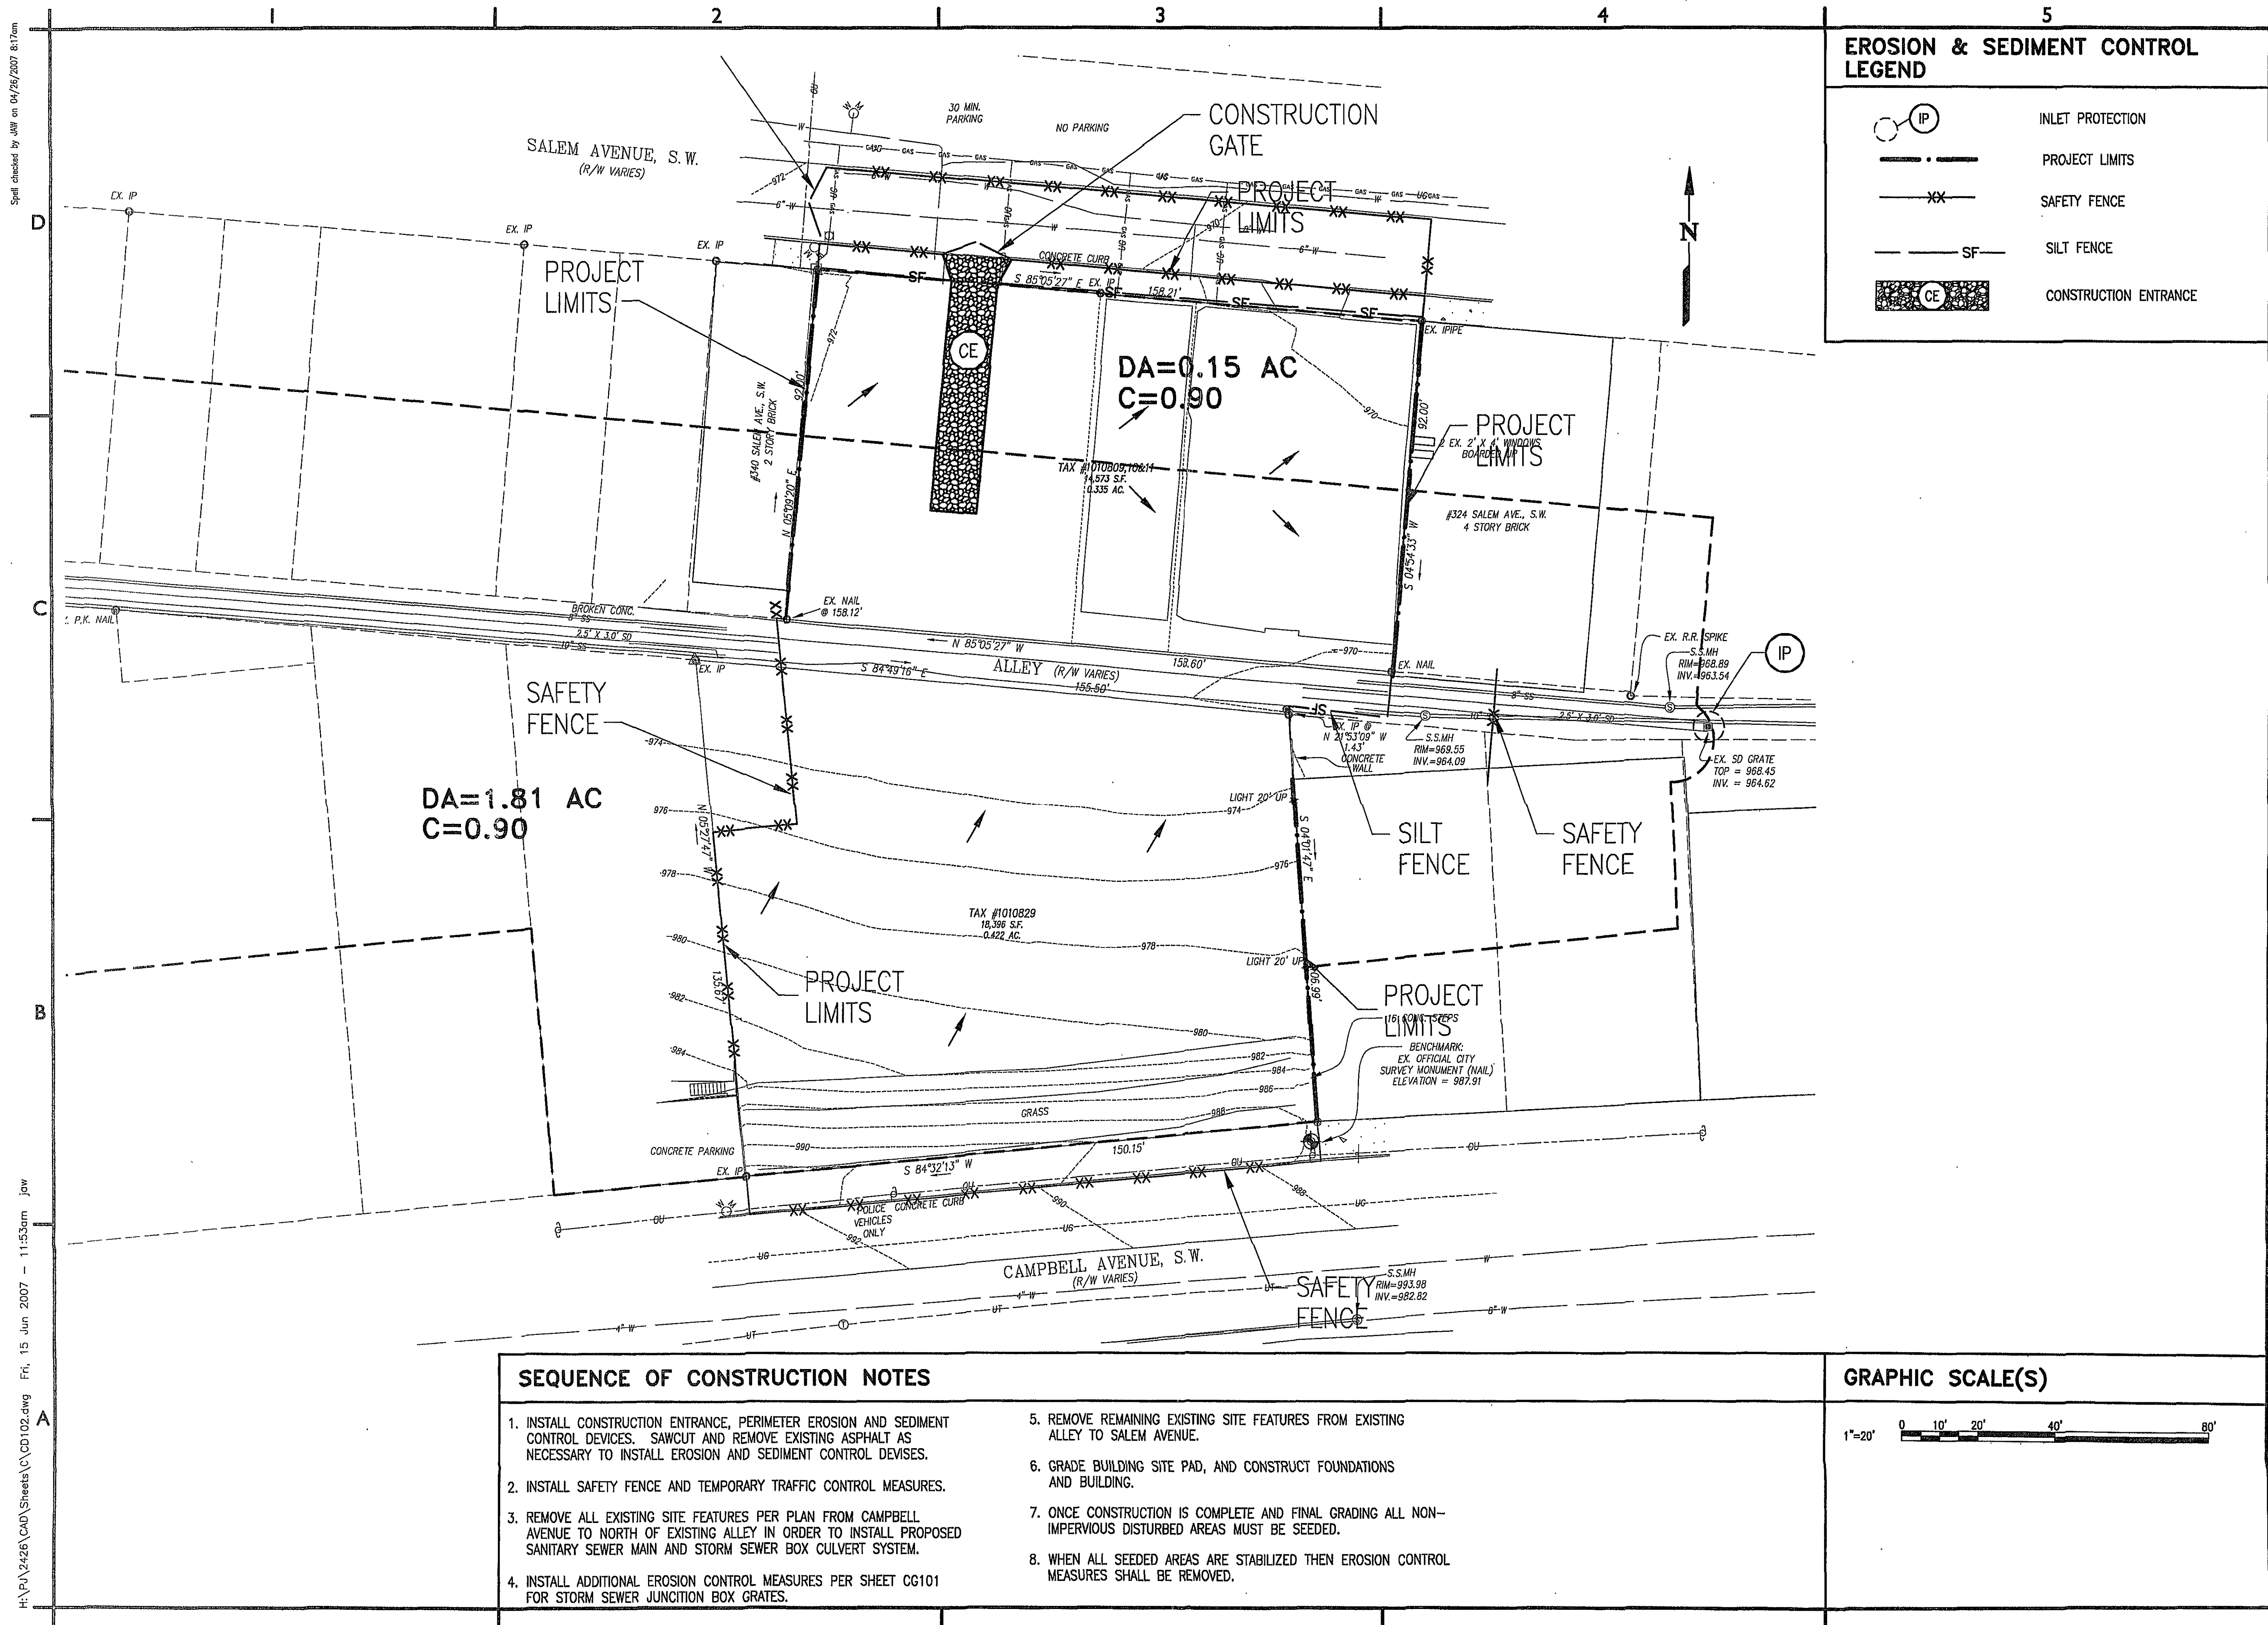

CLARK NEXSEN
Architecture & Engineering

6160 KEMPSVILLE CIRCLE
NORFOLK, VIRGINIA 23502
757-455-5800 FAX 757-455-5638
WWW.CLARKNEXSEN.COM

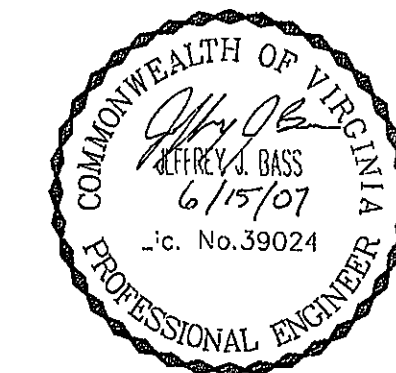

DESMAN
ASSOCIATES
A DIVISION OF DESMAN, INC.
NEW YORK CHICAGO WASHINGTON, D.C. HARTFORD BOSTON CLEVELAND LAS VEGAS

Donley's
Design/Build + General Contracting
Construction Management

CAMPBELL AVENUE
PARKING DECK
ROANOKE, VIRGINIA

CN NO: 2426.2
DATE: 6/15/07
DESIGN: JJB
DRAWN: JAW
REVIEW: TAR
REVISIONS
No. Date Description By

EROSION AND SEDIMENT CONTROL PLAN

CD102
SHEET 4 OF 11