

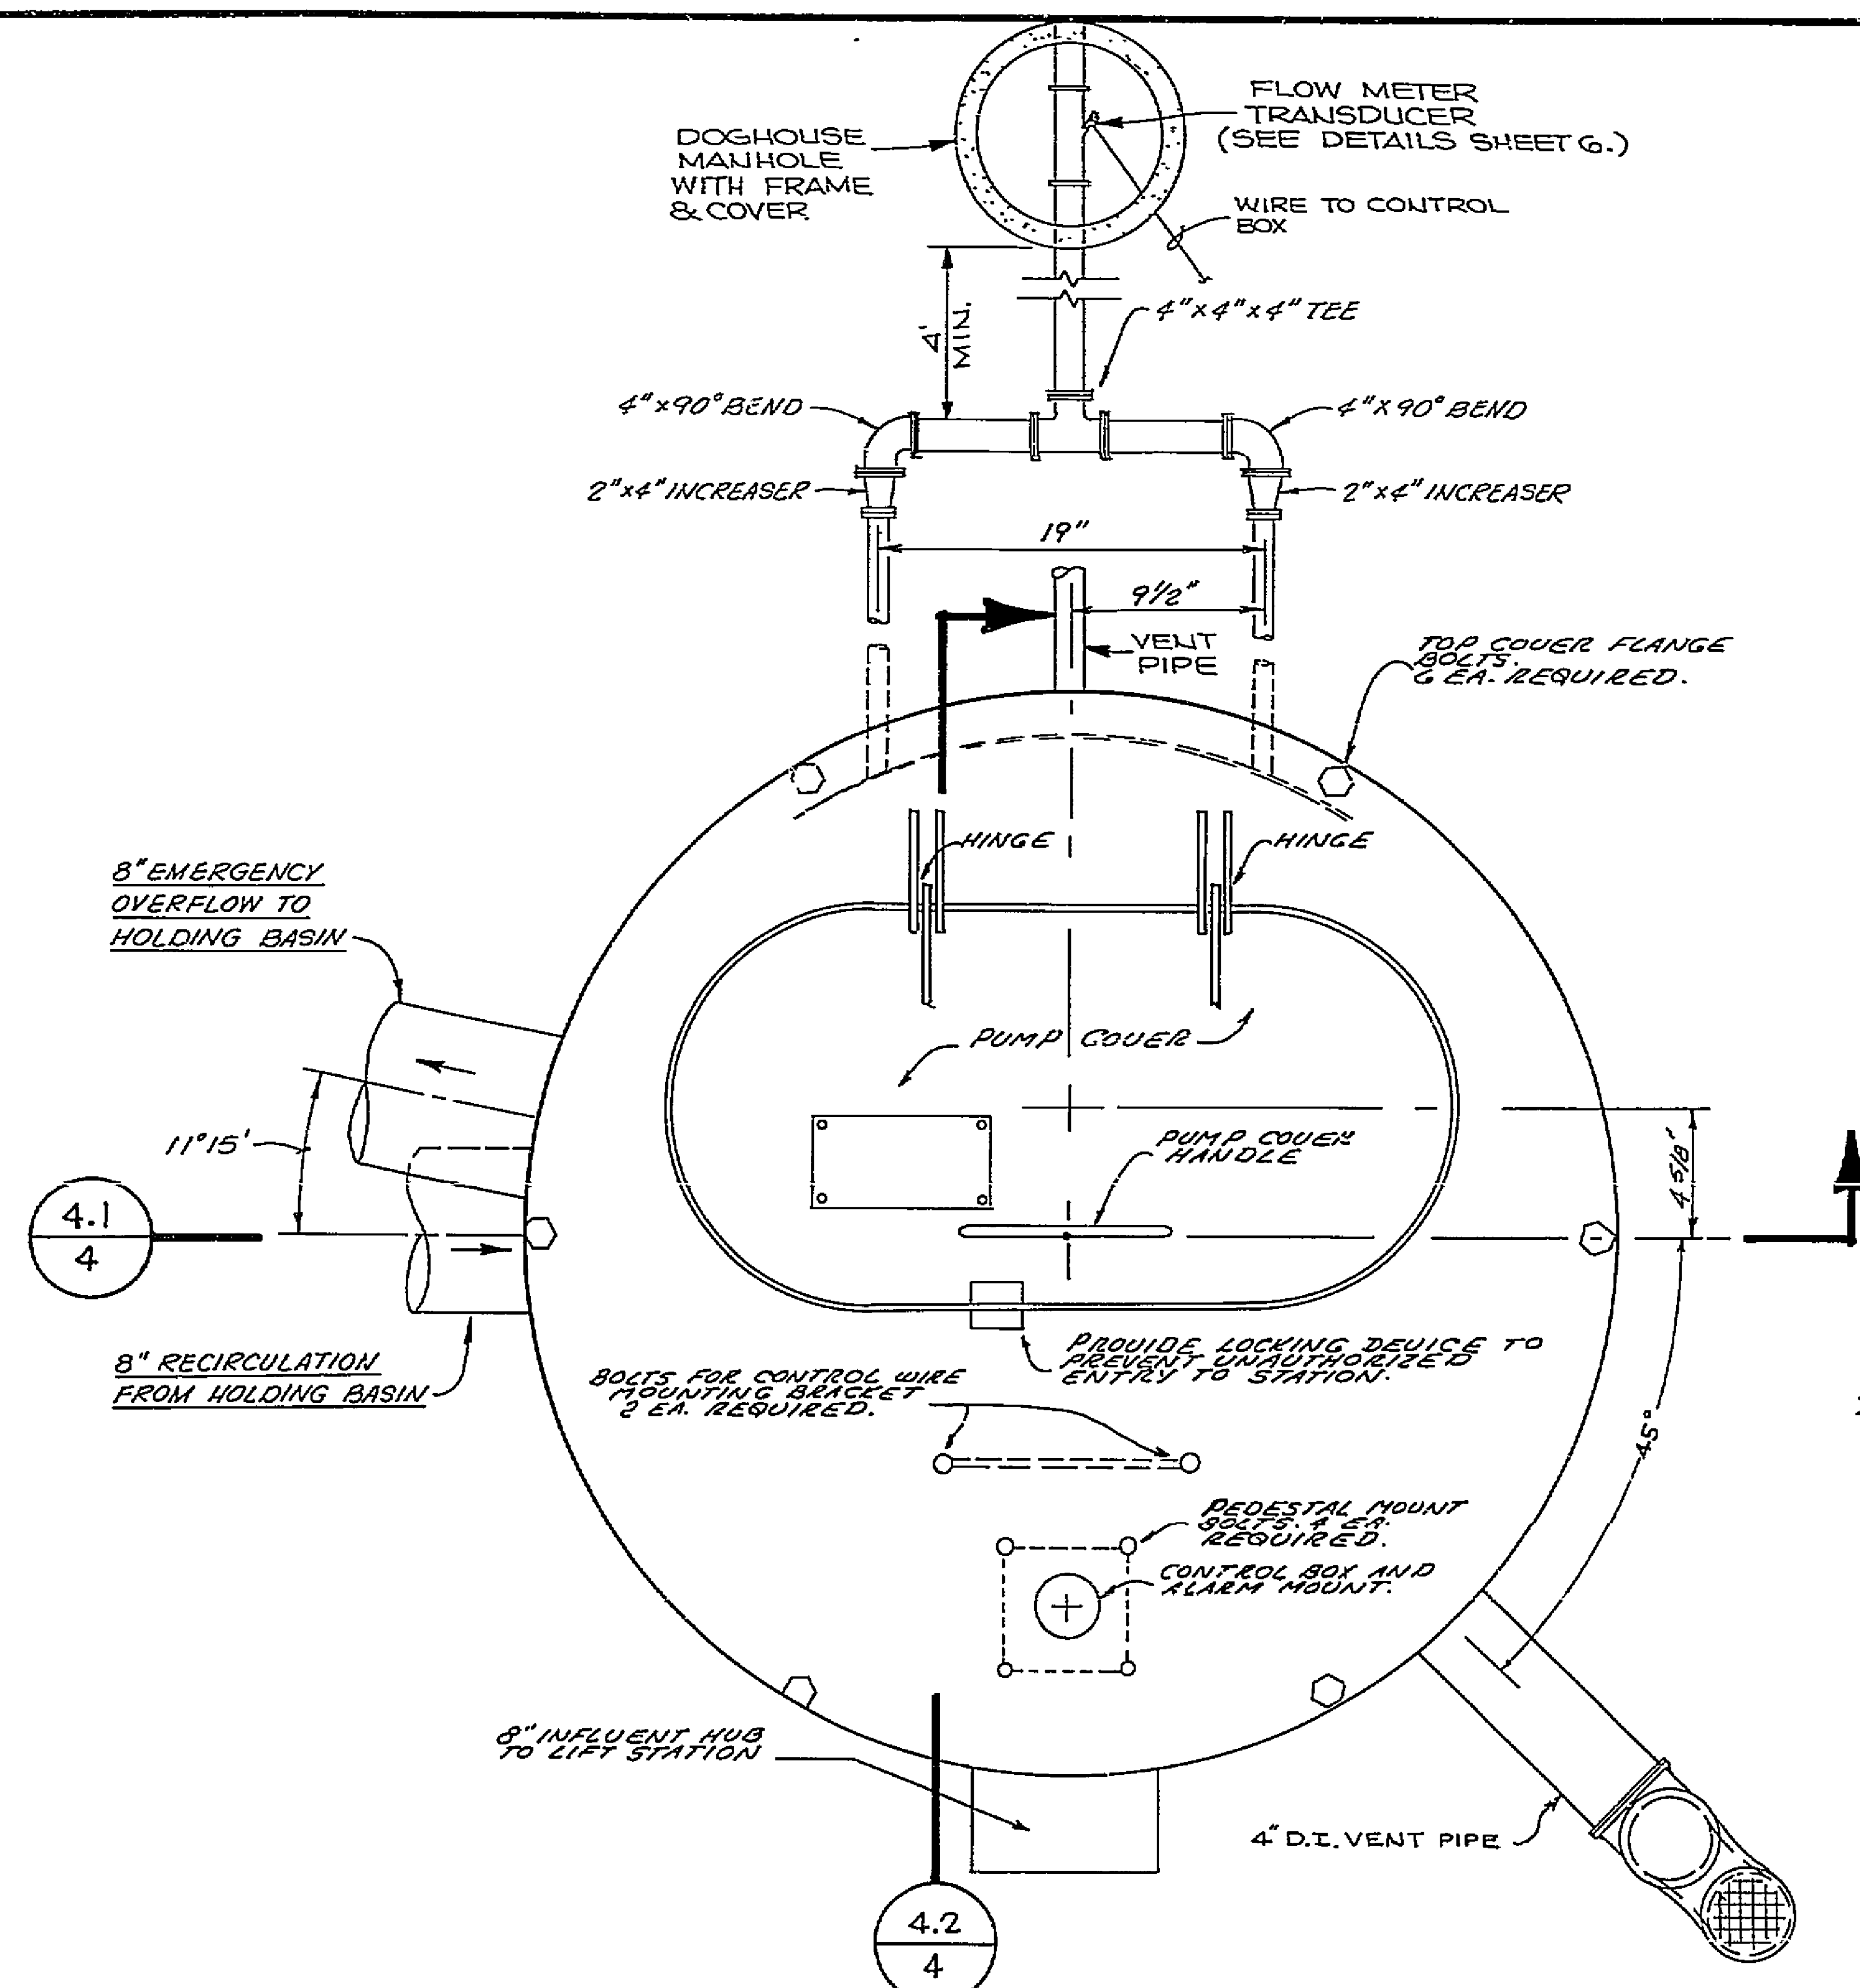


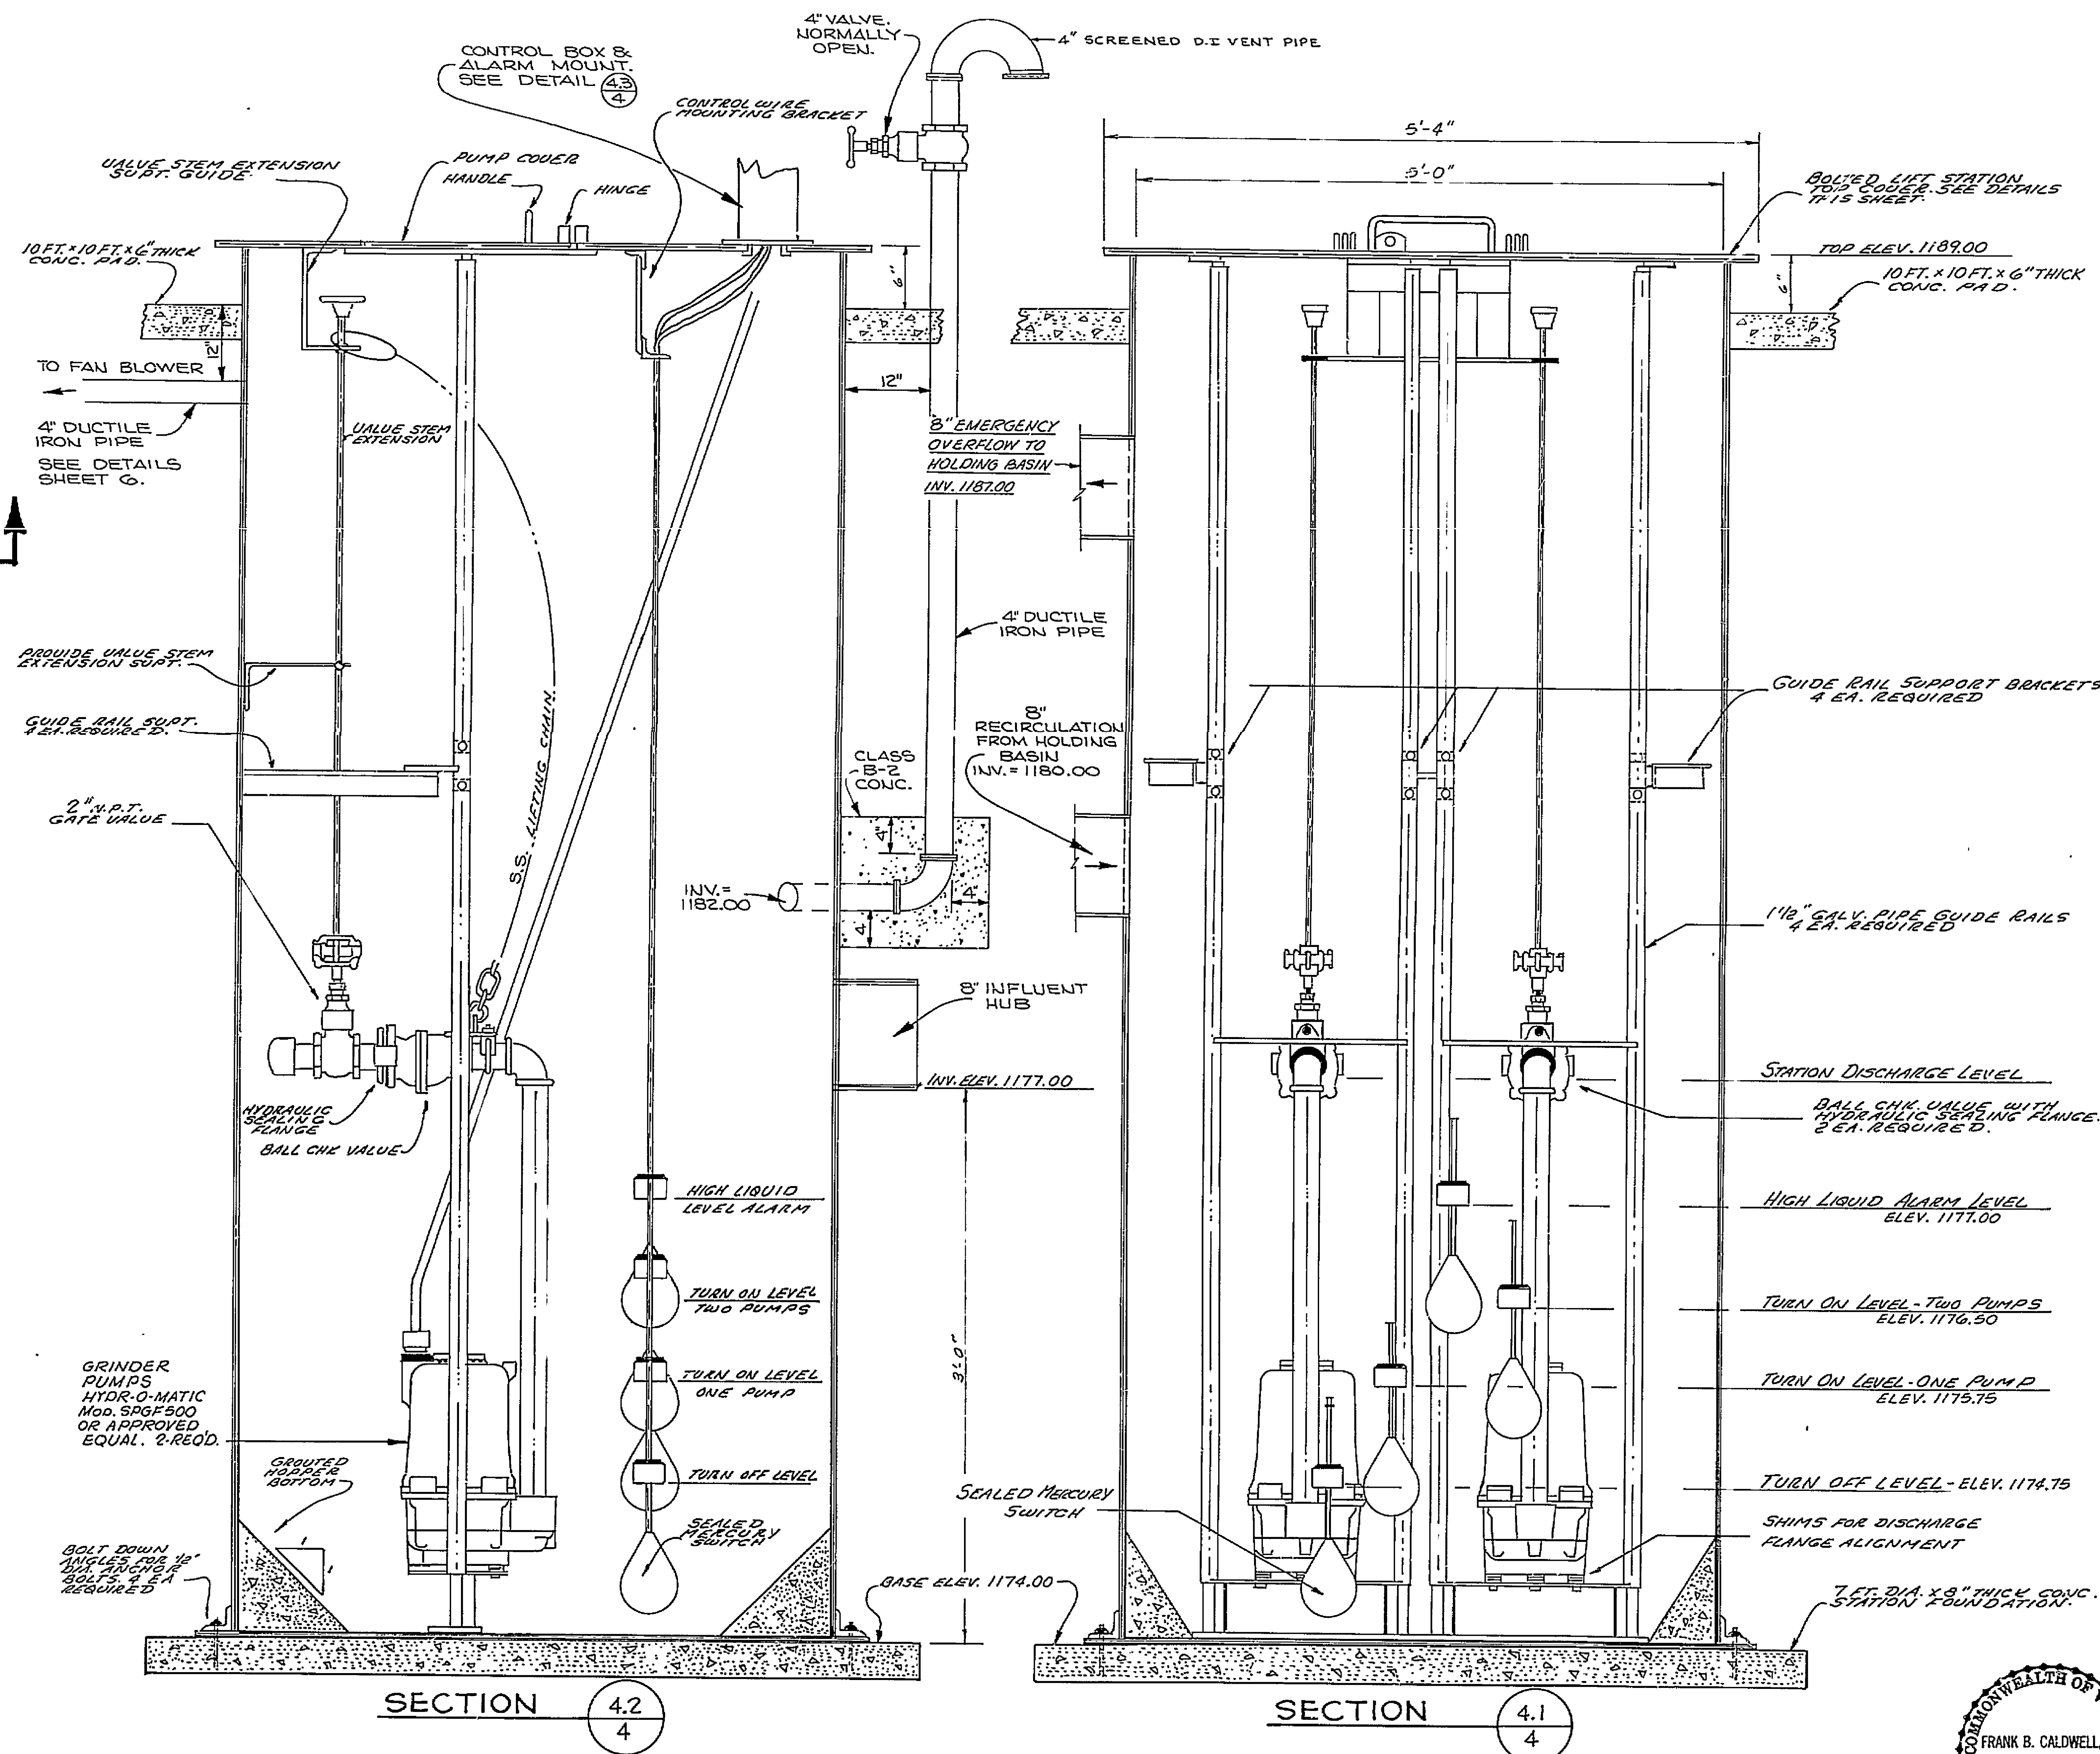

TOP VIEW-LIFT STATION COVER

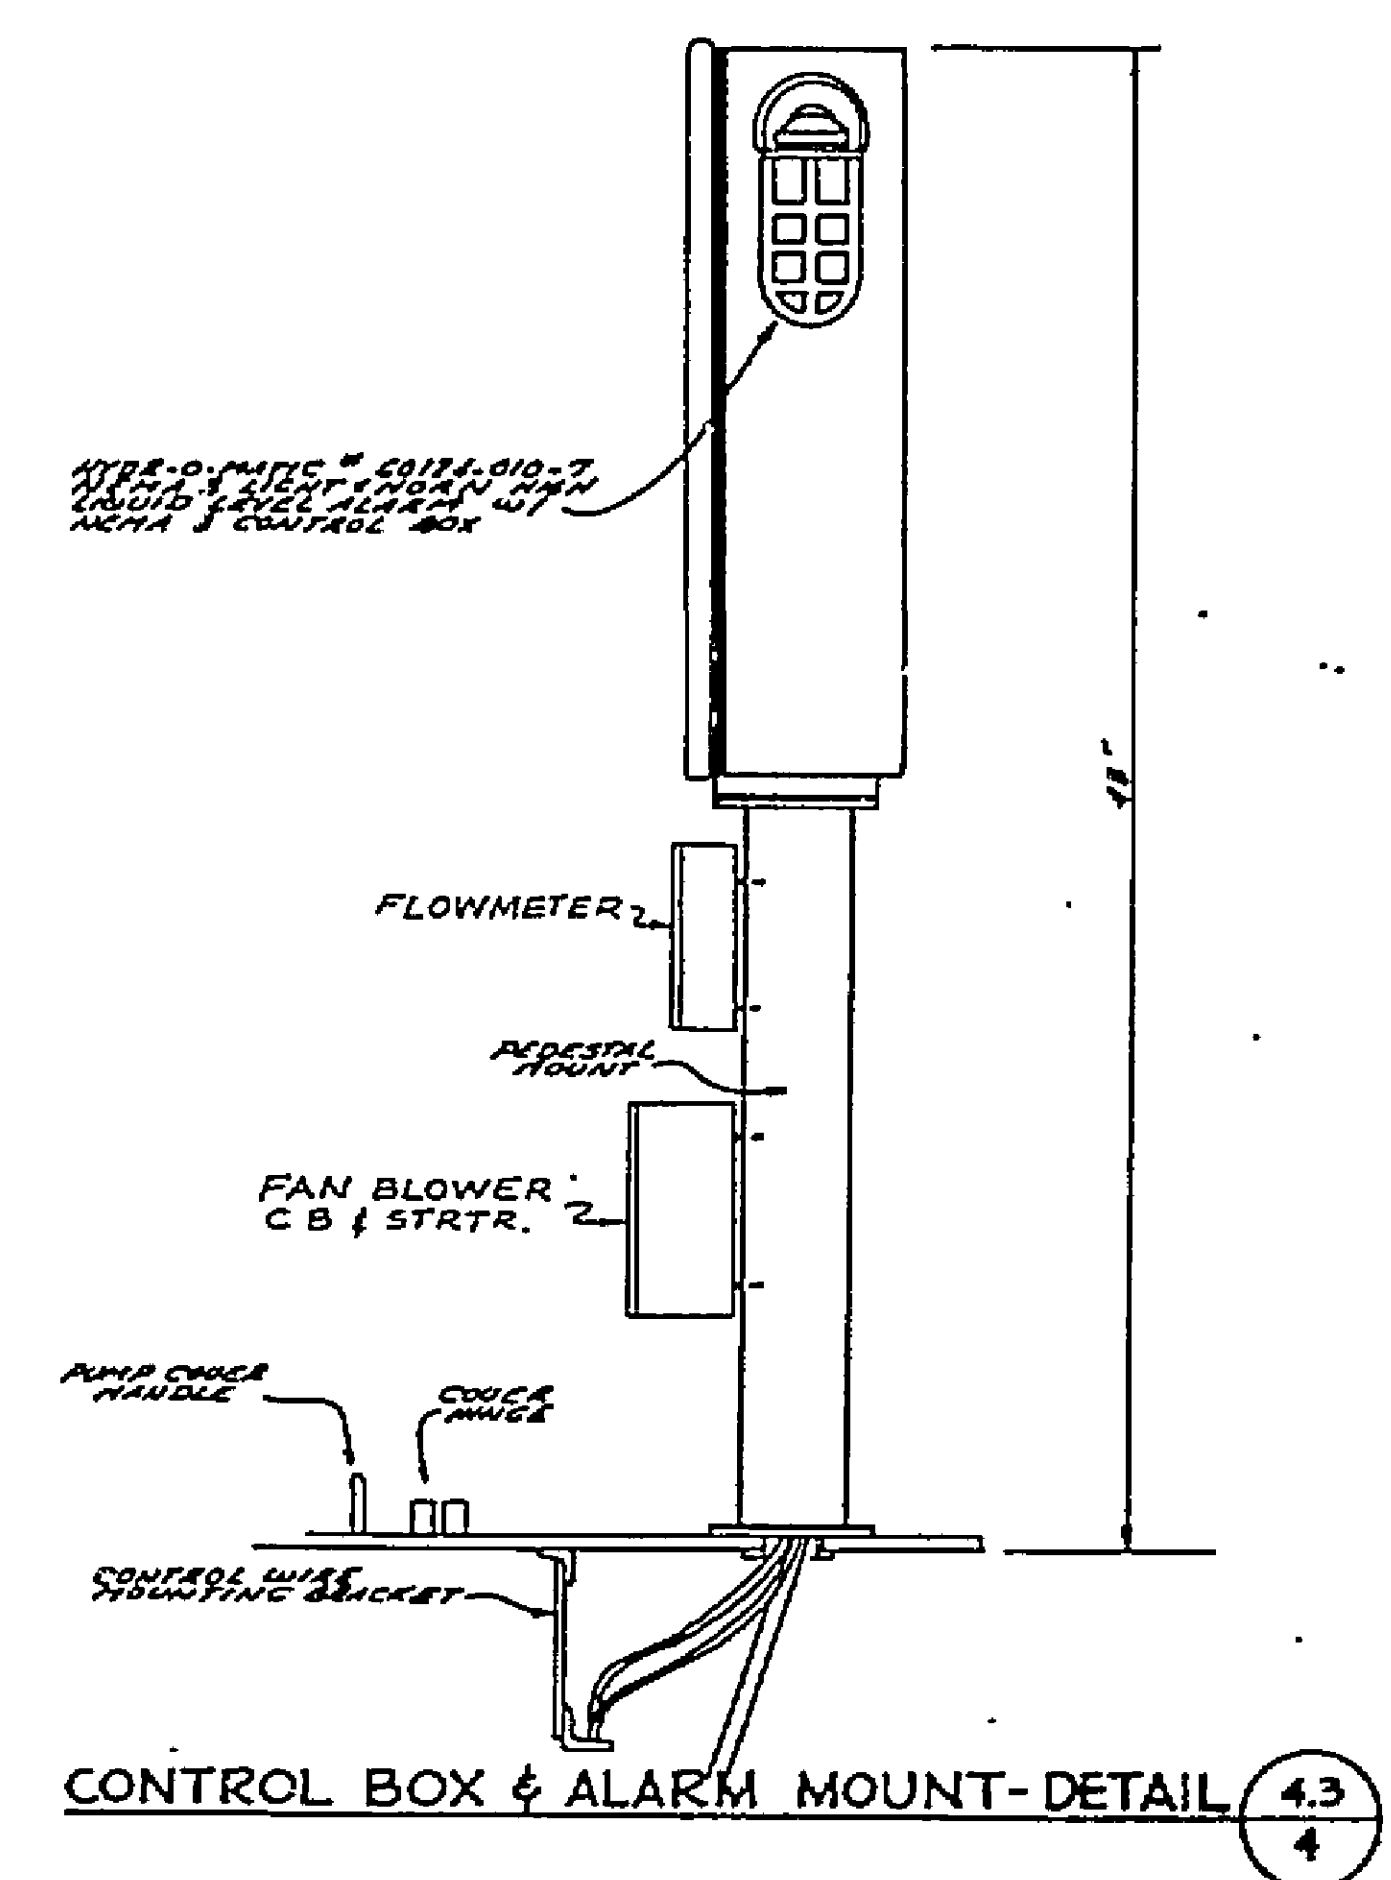

DUPLEX HYDR-O-GRIND SEWAGE PUMP STATION

| DATE           | REVISIONS     | BY   |
|----------------|---------------|------|
| DATE 26 FEB 86 | 1. FORCE MAIN | B.R. |


**T. P. PARKER & SON**  
engineers & surveyors, ltd.

TELEPHONE (703) 387-1153  
P.O. BOX 39 SALEM, VIRGINIA 24153

**CAMPBELL HILLS SANITARY SEWER**  
ROANOKE COUNTY VIRGINIA  
W.O. 88-0786

5 MAR 86

SHEET 4  
OF 7

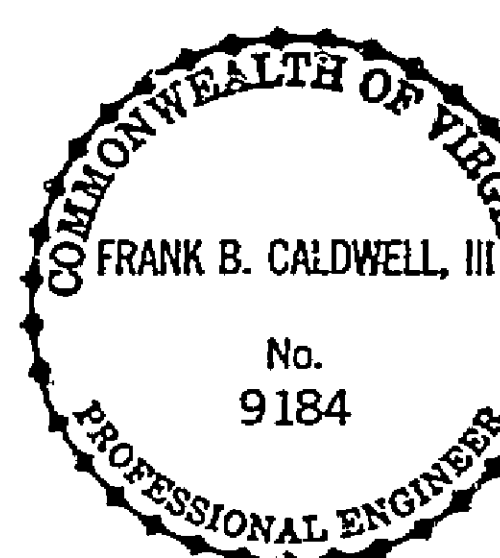

NOT TO SCALE

SC-0133

