
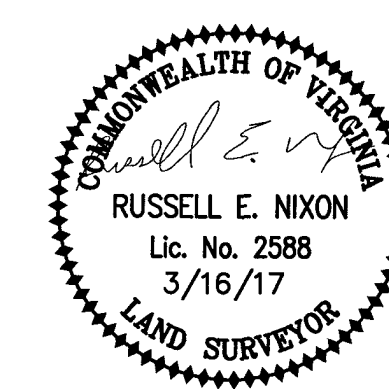
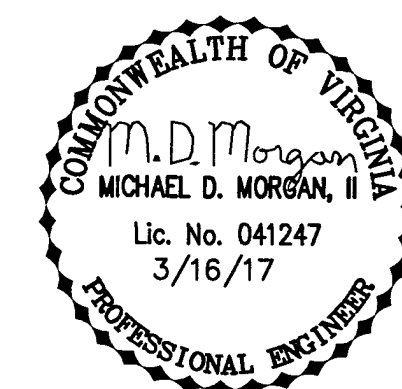
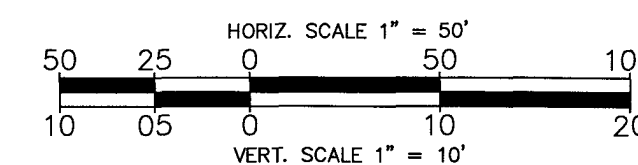
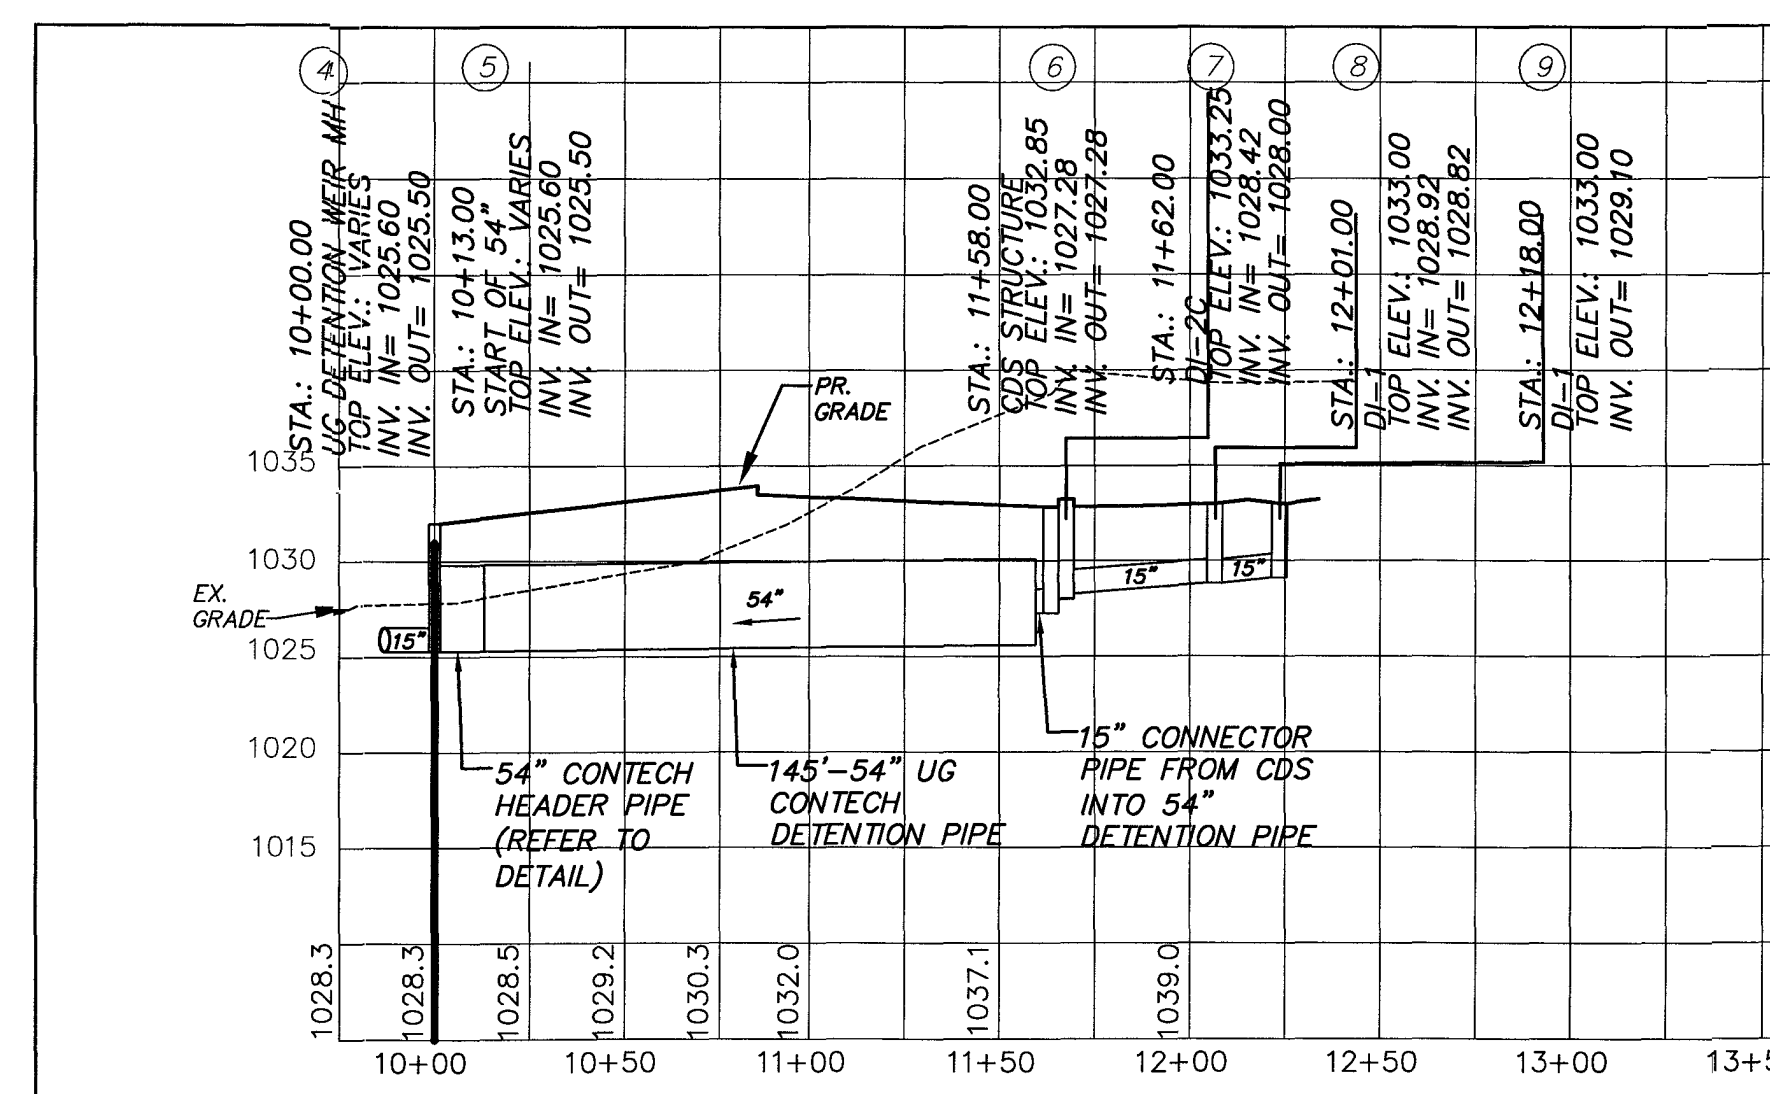
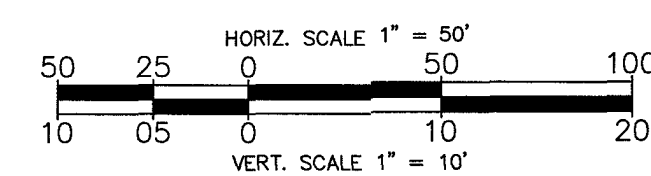
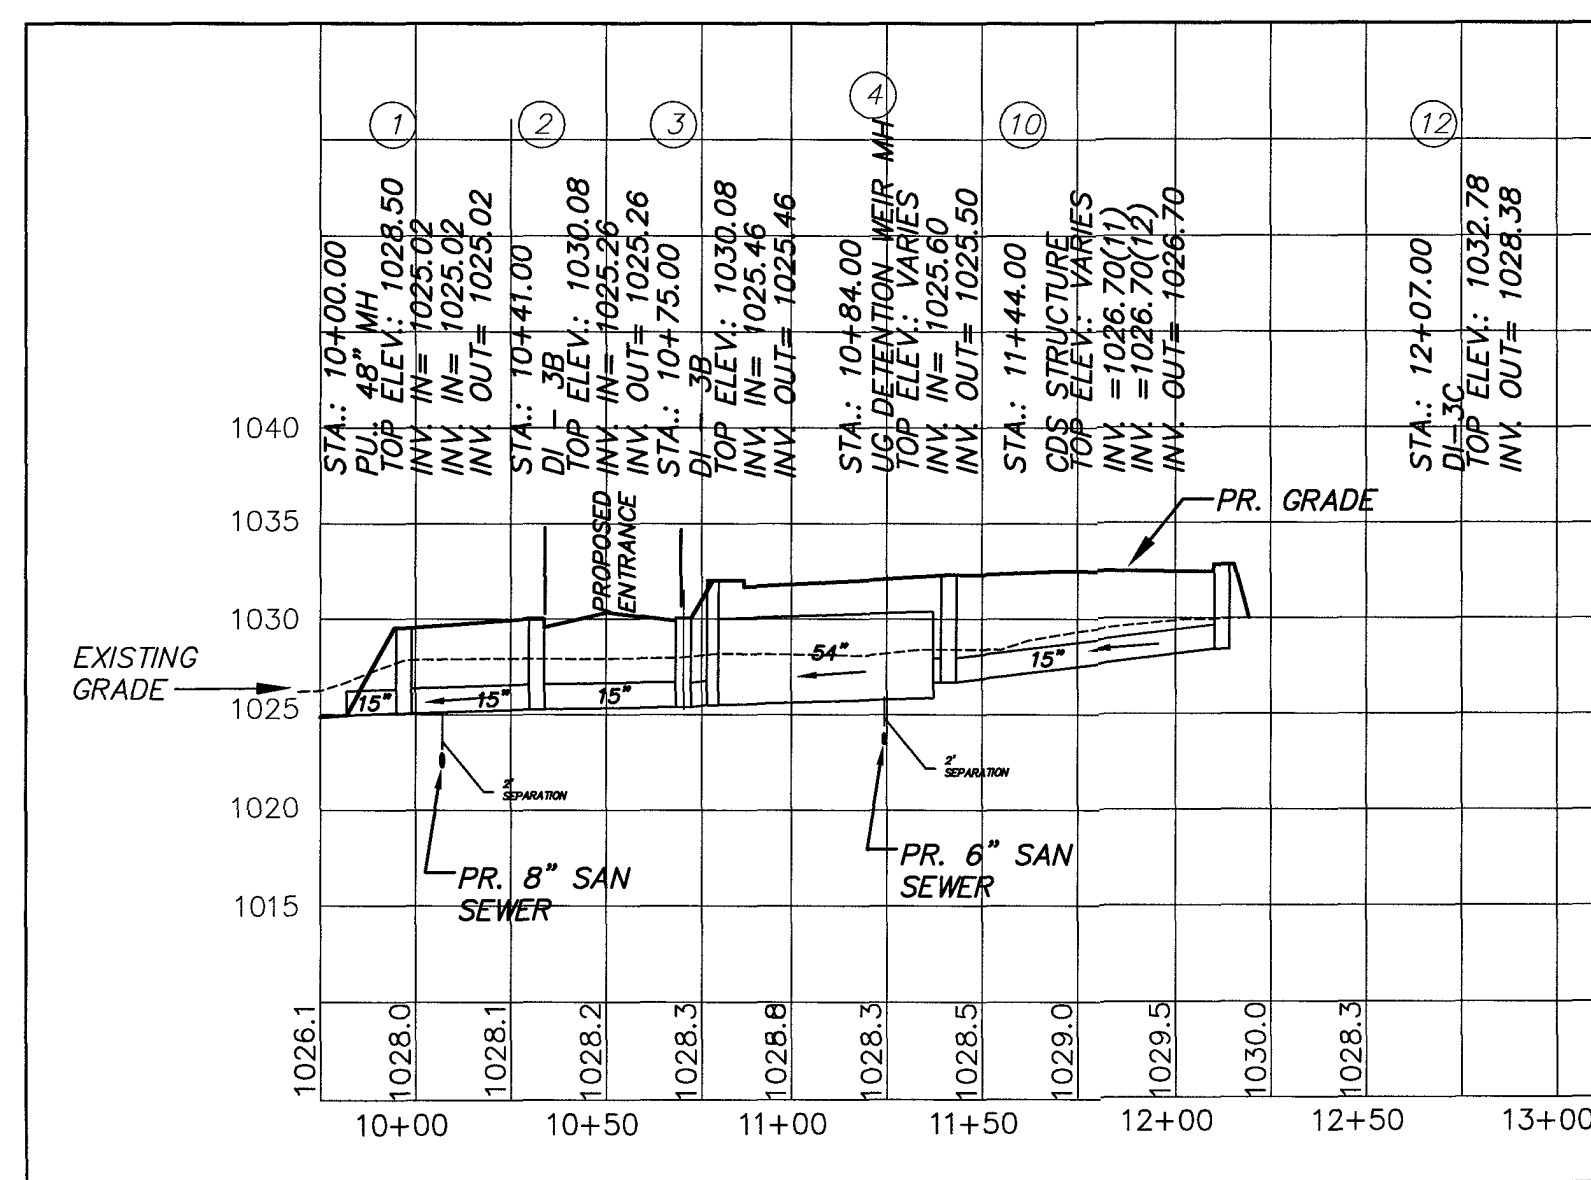


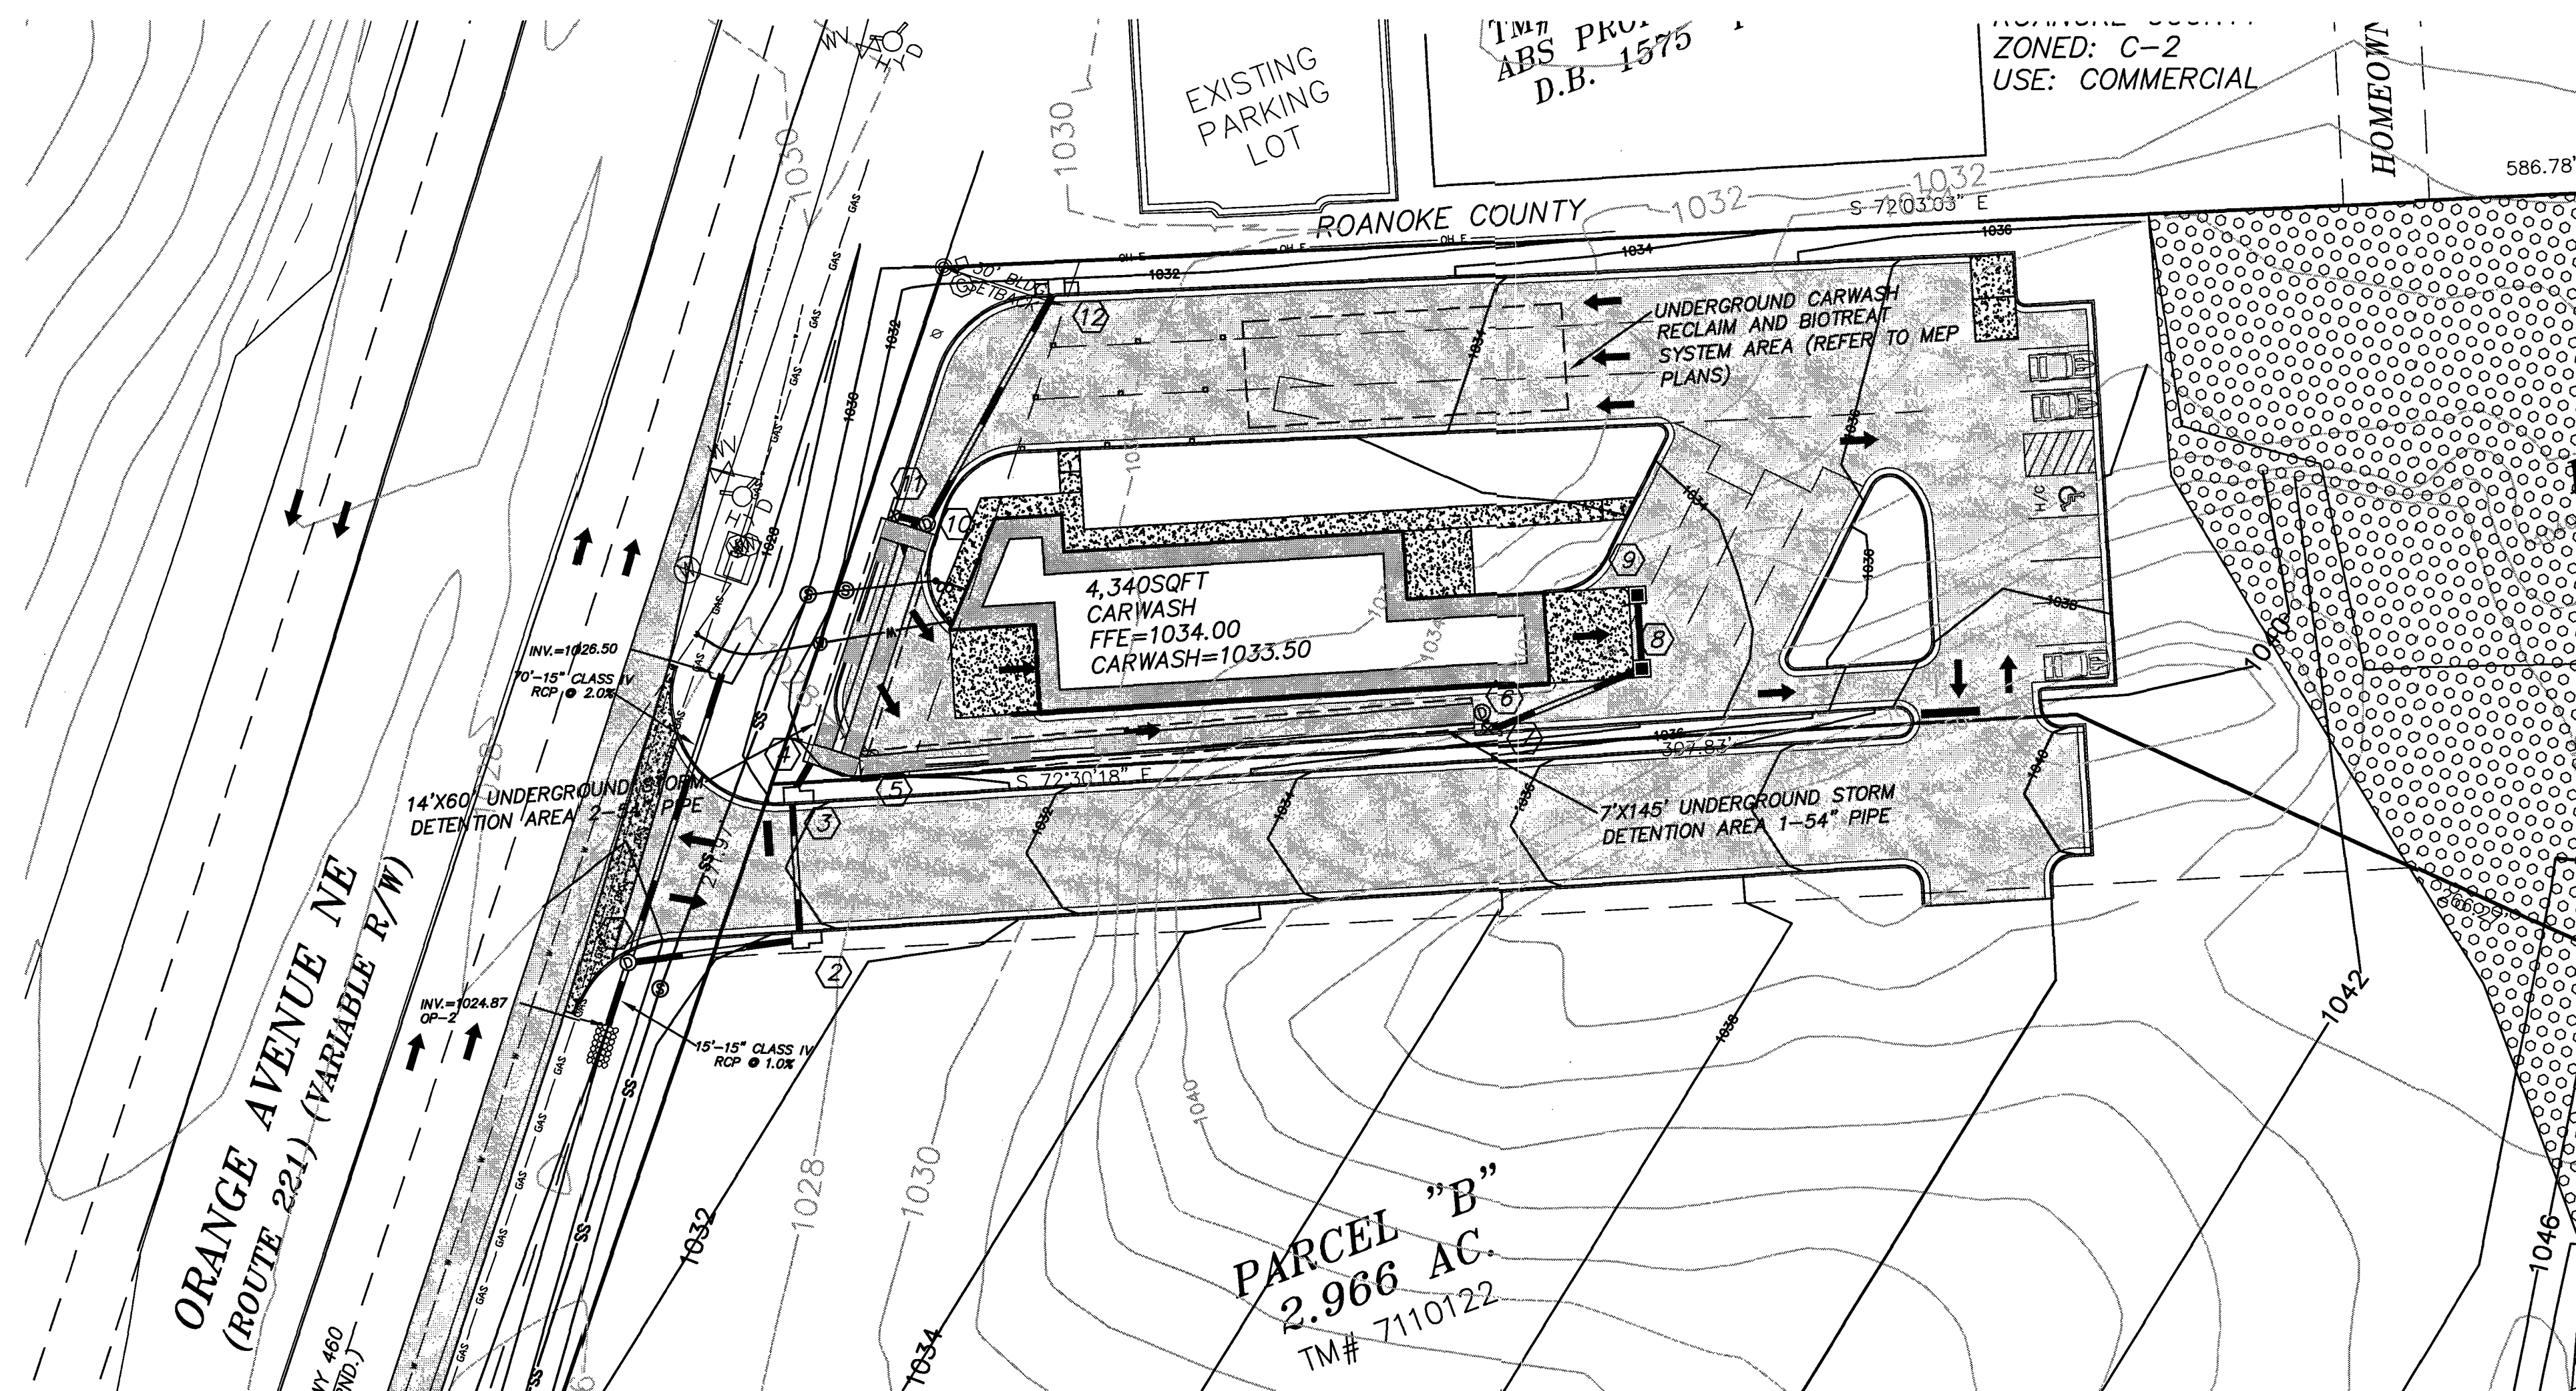

|   |  |                                                                                                   |  |
|---|--|---------------------------------------------------------------------------------------------------|--|
| SURVEYED FOR:   |  | VIAMAC, LLC                                                                                       |  |
| Nixon Land Surveying, L.L.C.<br>1063C Airport Road<br>Lynchburg, VA 24502<br>Phone: (434) 237-3600<br>Fax: (434) 237-0699<br>Email: ren@nixonsec.com<br>www.nixonsec.com |  | STORM PROFILE SHEET<br>FOR<br>3675 & 3765- ORANGE AVENUE<br>CAR WASH<br>CITY OF ROANOKE, VIRGINIA |  |
| COMM. NO.: 20111158   |  | REVISED: 3/16/17                                                                                  |  |
| SCALE: 1"=30'   |  | DR. BY: MDM DATE: 11/21/16                                                                        |  |
| SHEET: 19 OF 19   |  | CHK. BY: MDM DRW. NME-SUP-R4                                                                      |  |