



R:\DWGS\2207-A\dwg\10.dwg, 03/01/04 05:05:10 PM, RFP 2550, p3

MATCH LINE SHEET 14

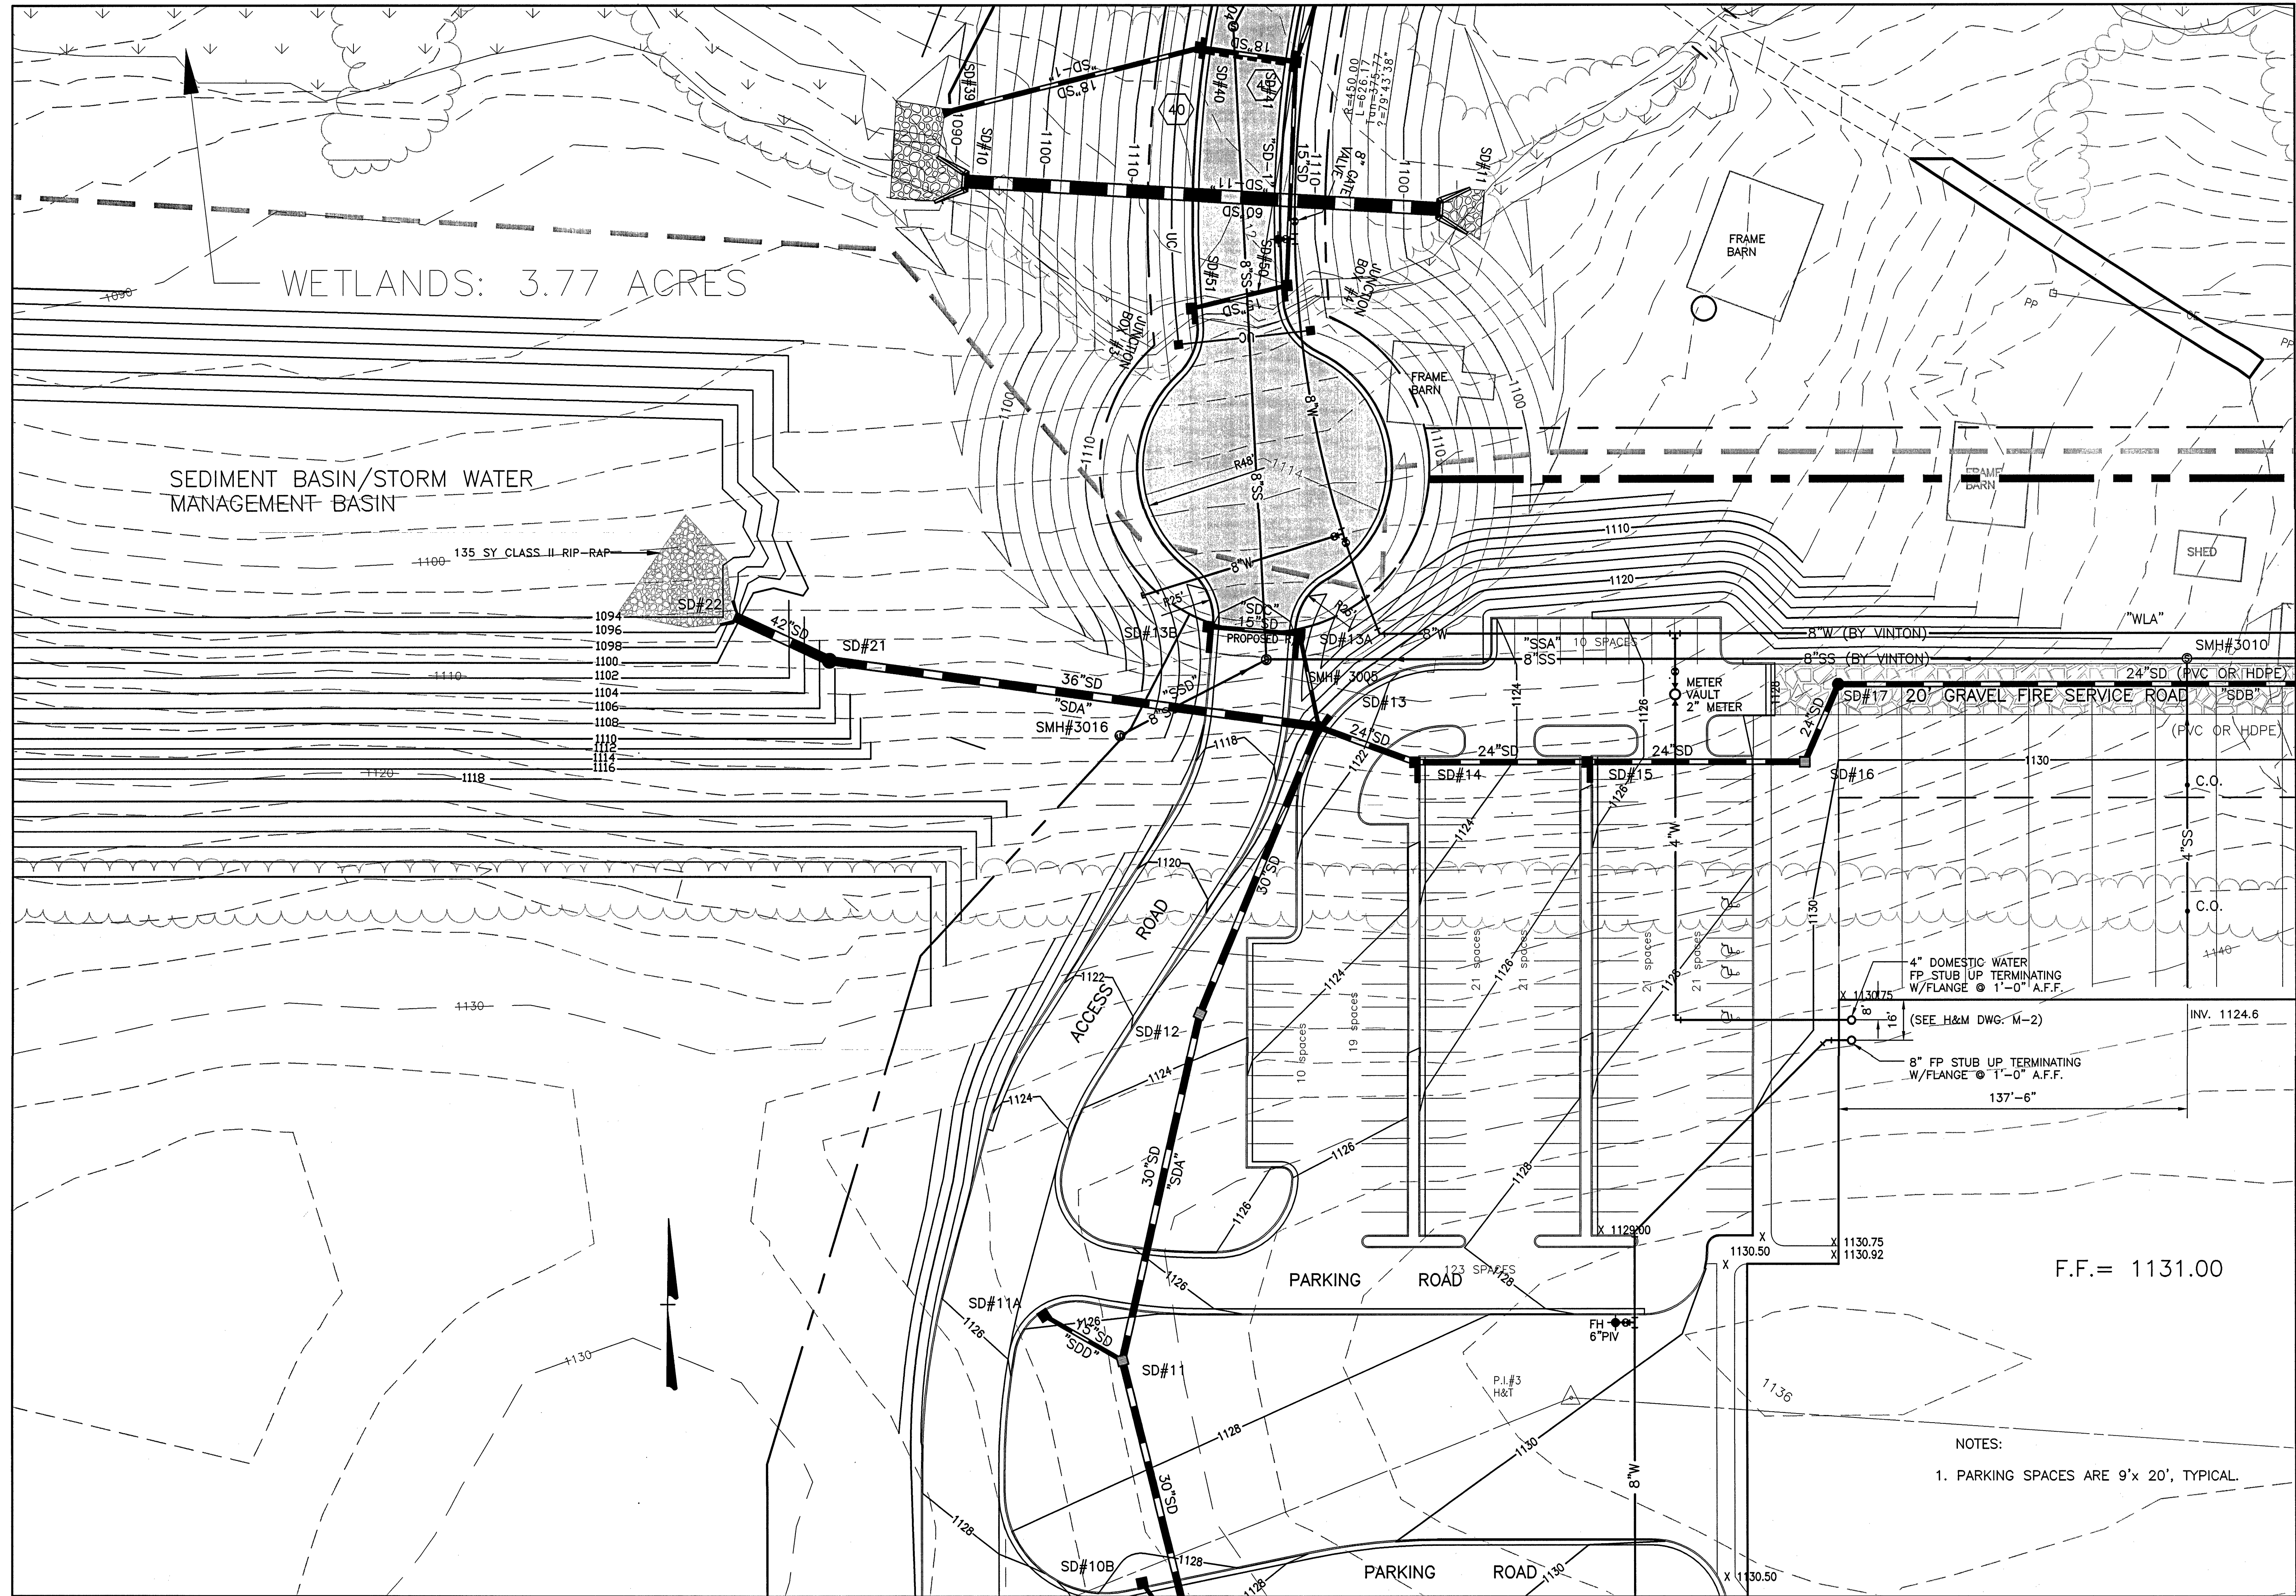

MATCH LINE SHEET 11

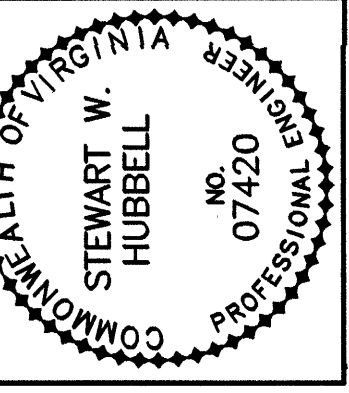

Revisions	Issue Date:	Drawn By:	Designed By:	Checked By:	Date:
1	DEC., 2003	ARB	HAY	SWH	12/22/03
1	RELOCATED WATER, SEWER TO BLDG.				2/24/04

Issue Date: DEC., 2003
Drawn By: ARB
Designed By: HAY
Checked By: SWH
Date: 12/22/03

Mattem & Craig
CONSULTING ENGINEERS • SURVEYORS
701 FIRST STREET, S.W.
ROANOKE, VIRGINIA 24016
(540) 345-9342
FAX (540) 345-7891

CARDINAL INSULATED GLASS
VINTON BUSINESS CENTER
PLAN - GRADING
TOWN OF VINTON, VIRGINIA

Vertical Scale:
N/A

Horizontal Scale:
1" = 30'

Commission Number:
2207-A

Sheet No.:

10

R:\DWGS\2207-A\DWG\10.DWG