
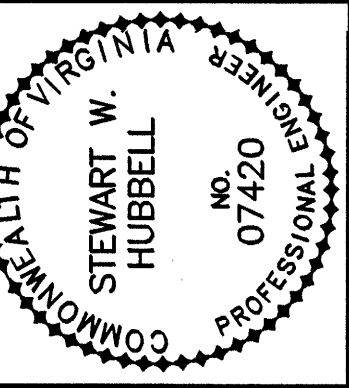


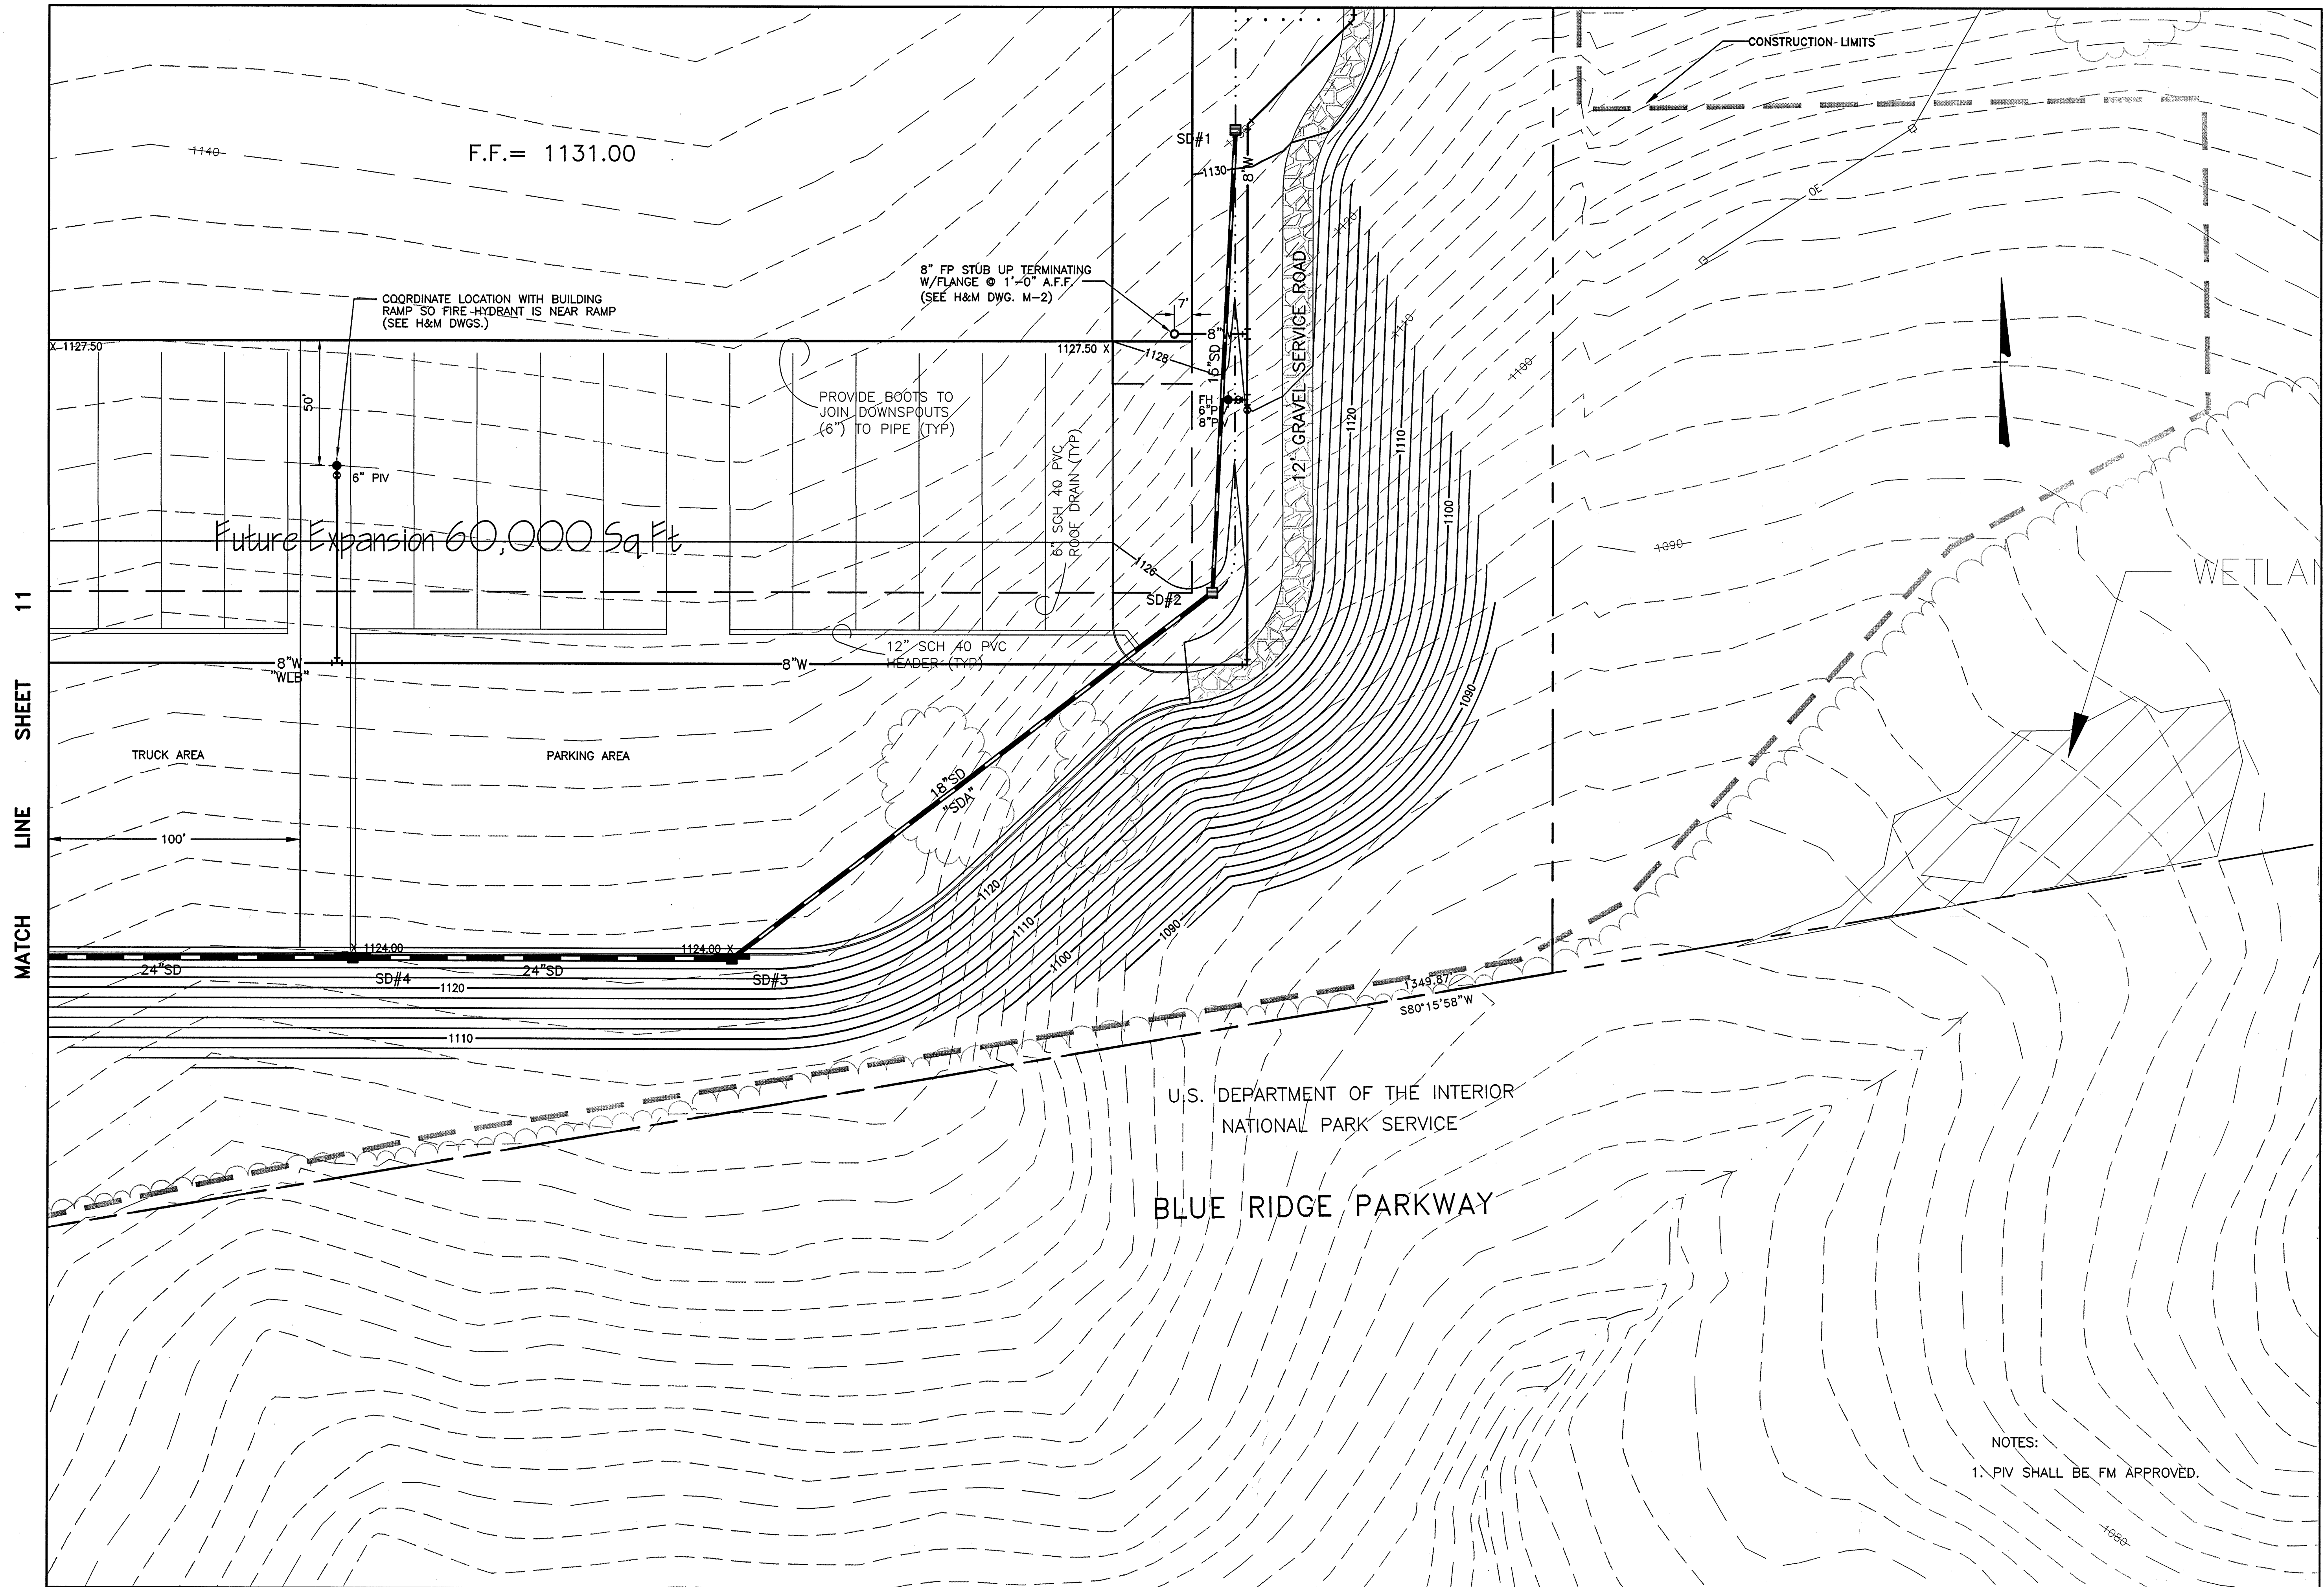

Revisions	Date
1 RELOCATED WATER, INLET SD#2, FUTURE BLDG.	2/24/04

Issue Date:	DEC, 2003
Drawn By:	ARB
Designed By:	HAY
Checked By:	SWH
Date:	12/22/03

Mattem & Craig
CONSULTING ENGINEERS • SURVEYORS
701 FIRST STREET, S.W.
ROANOKE, VIRGINIA 24016
(540) 345-9342
FAX (540) 345-7691

CARDINAL INSULATED GLASS
VINTON BUSINESS CENTER
PLAN - GRADING
TOWN OF VINTON, VIRGINIA

Vertical Scale:	N/A
Horizontal Scale:	1" = 30'
Commission Number:	2207-A
Sheet No.:	12

