




\\nrg\207-A\dwg\19.dwg, 02/27/04 07:26:46 PM, KJP 2850.pcd

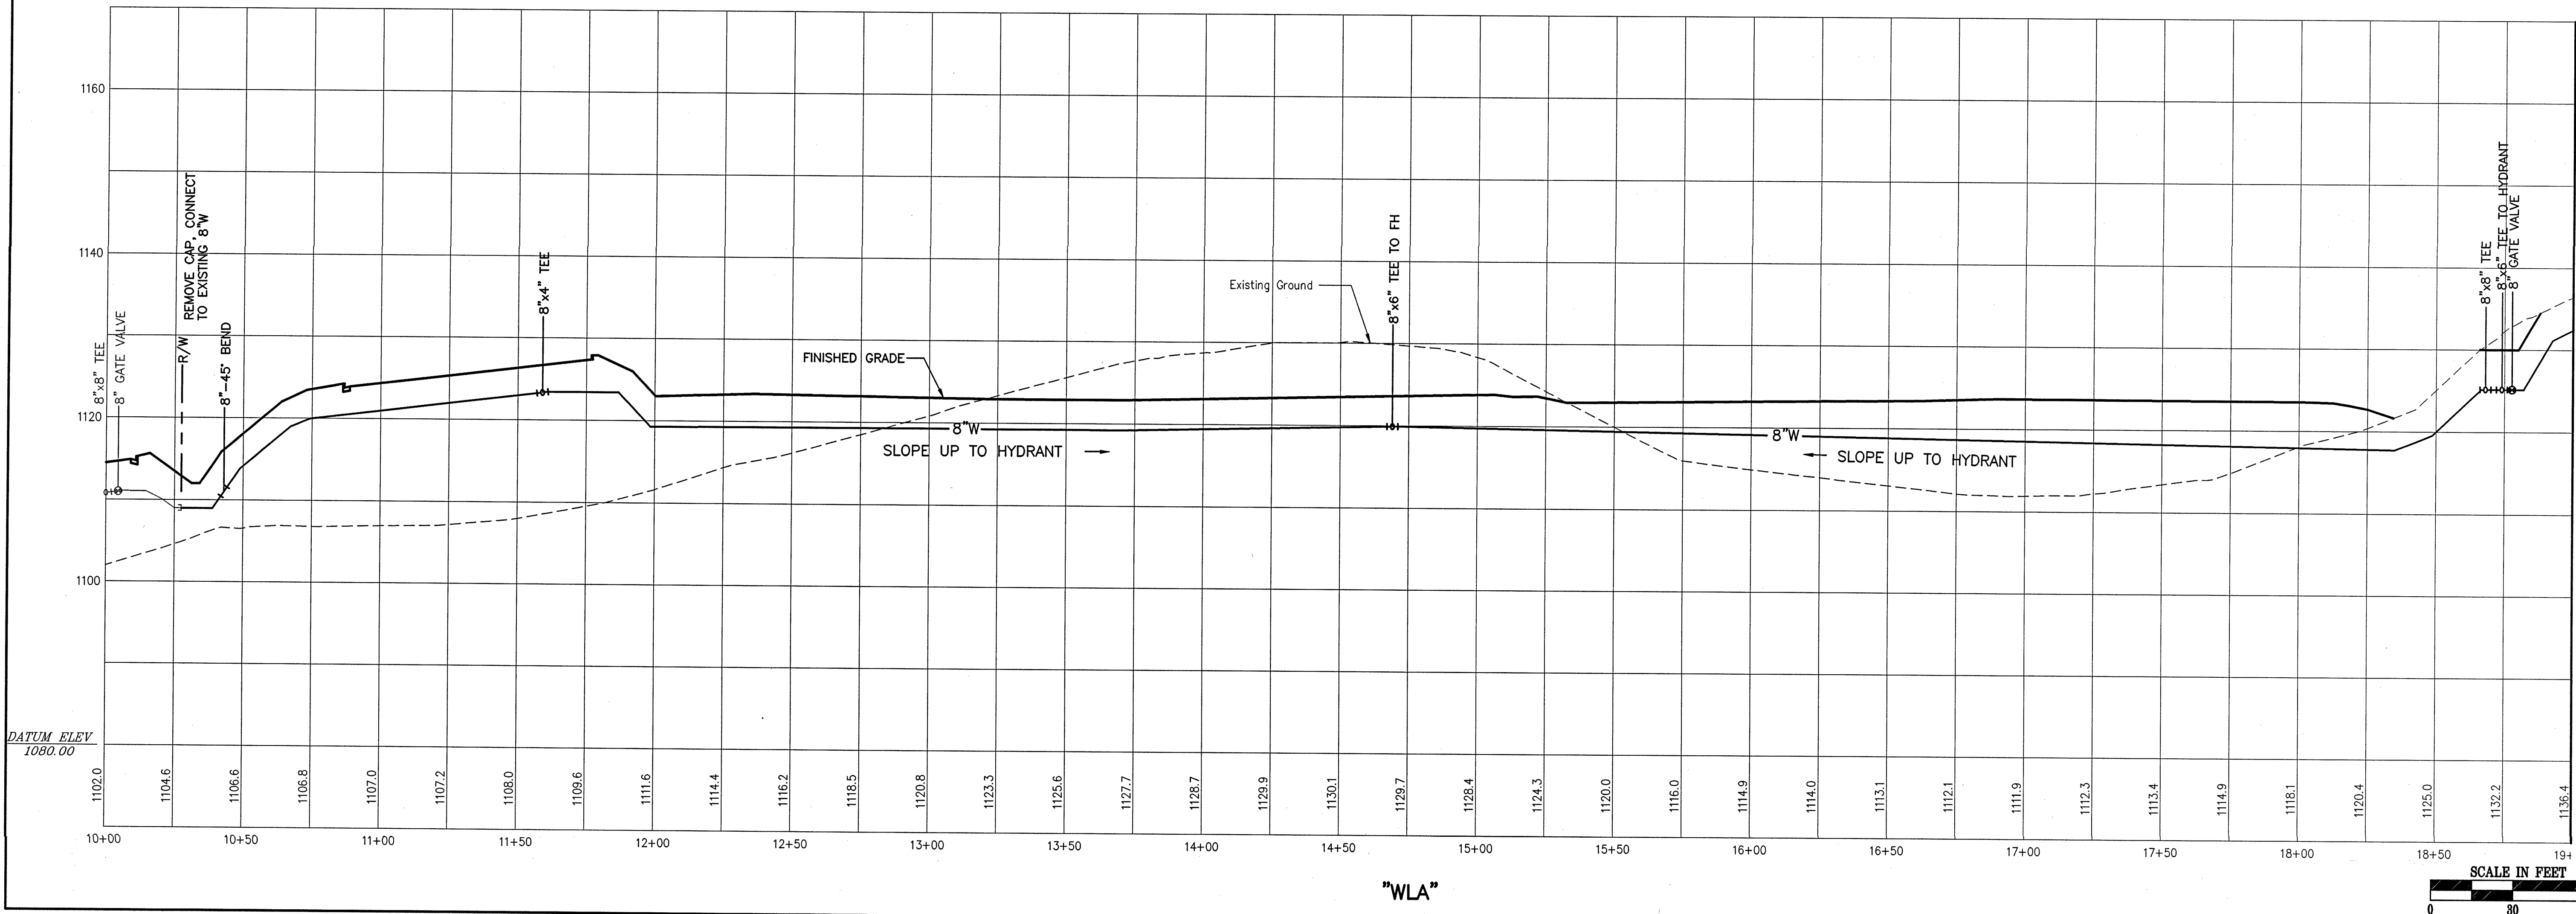

MATCH LINE STA. 19+00 THIS SHEET

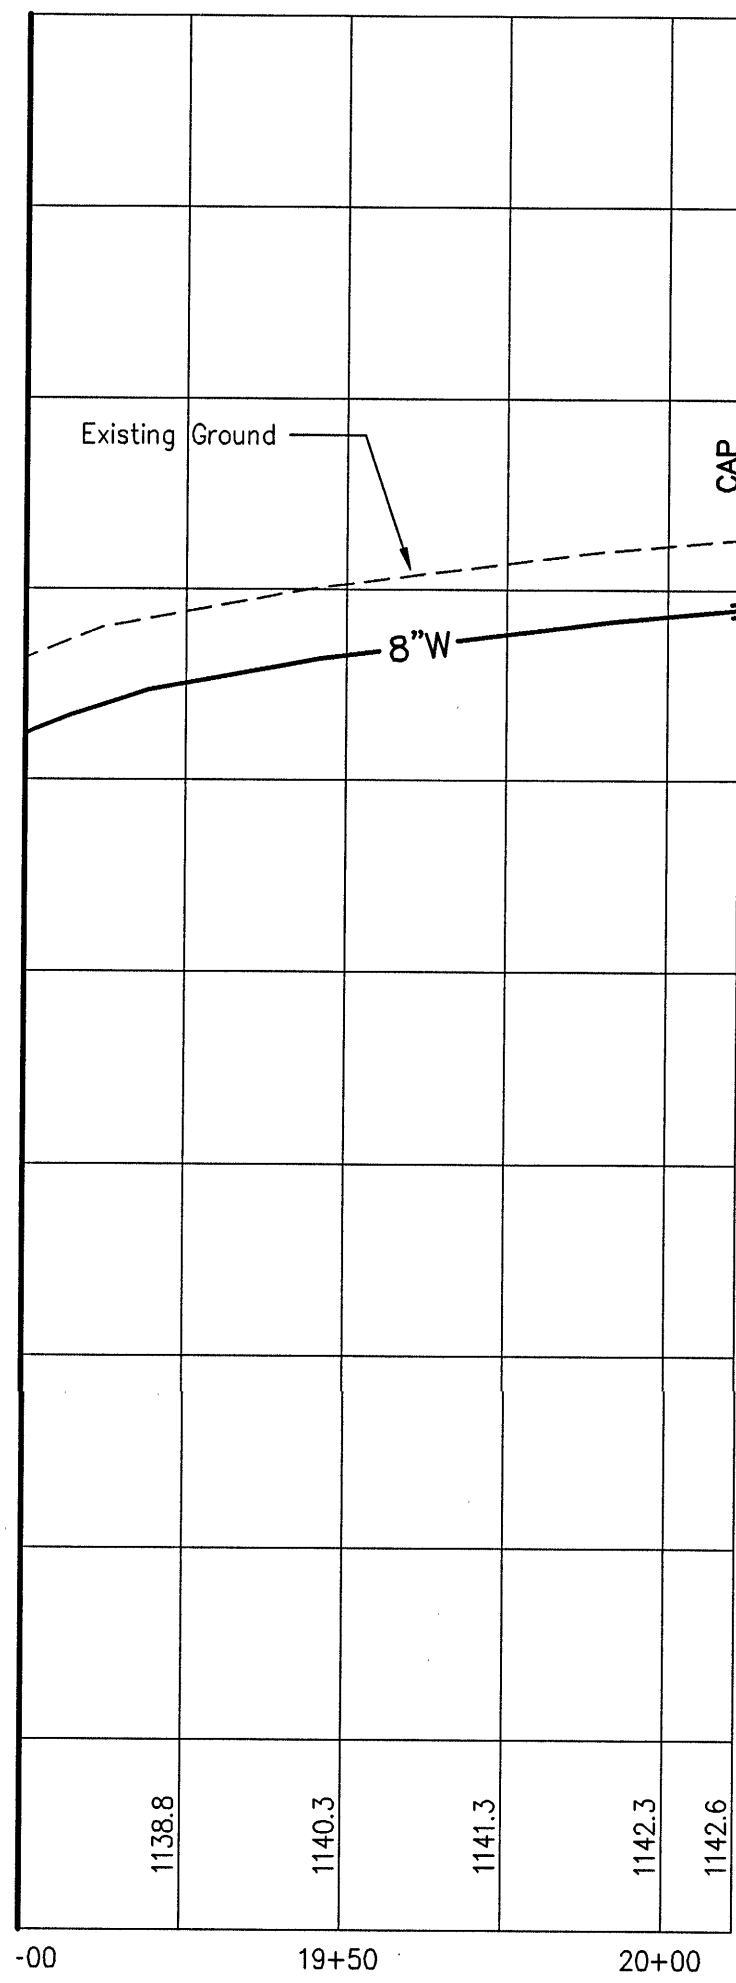

DATUM ELEV 1080.00

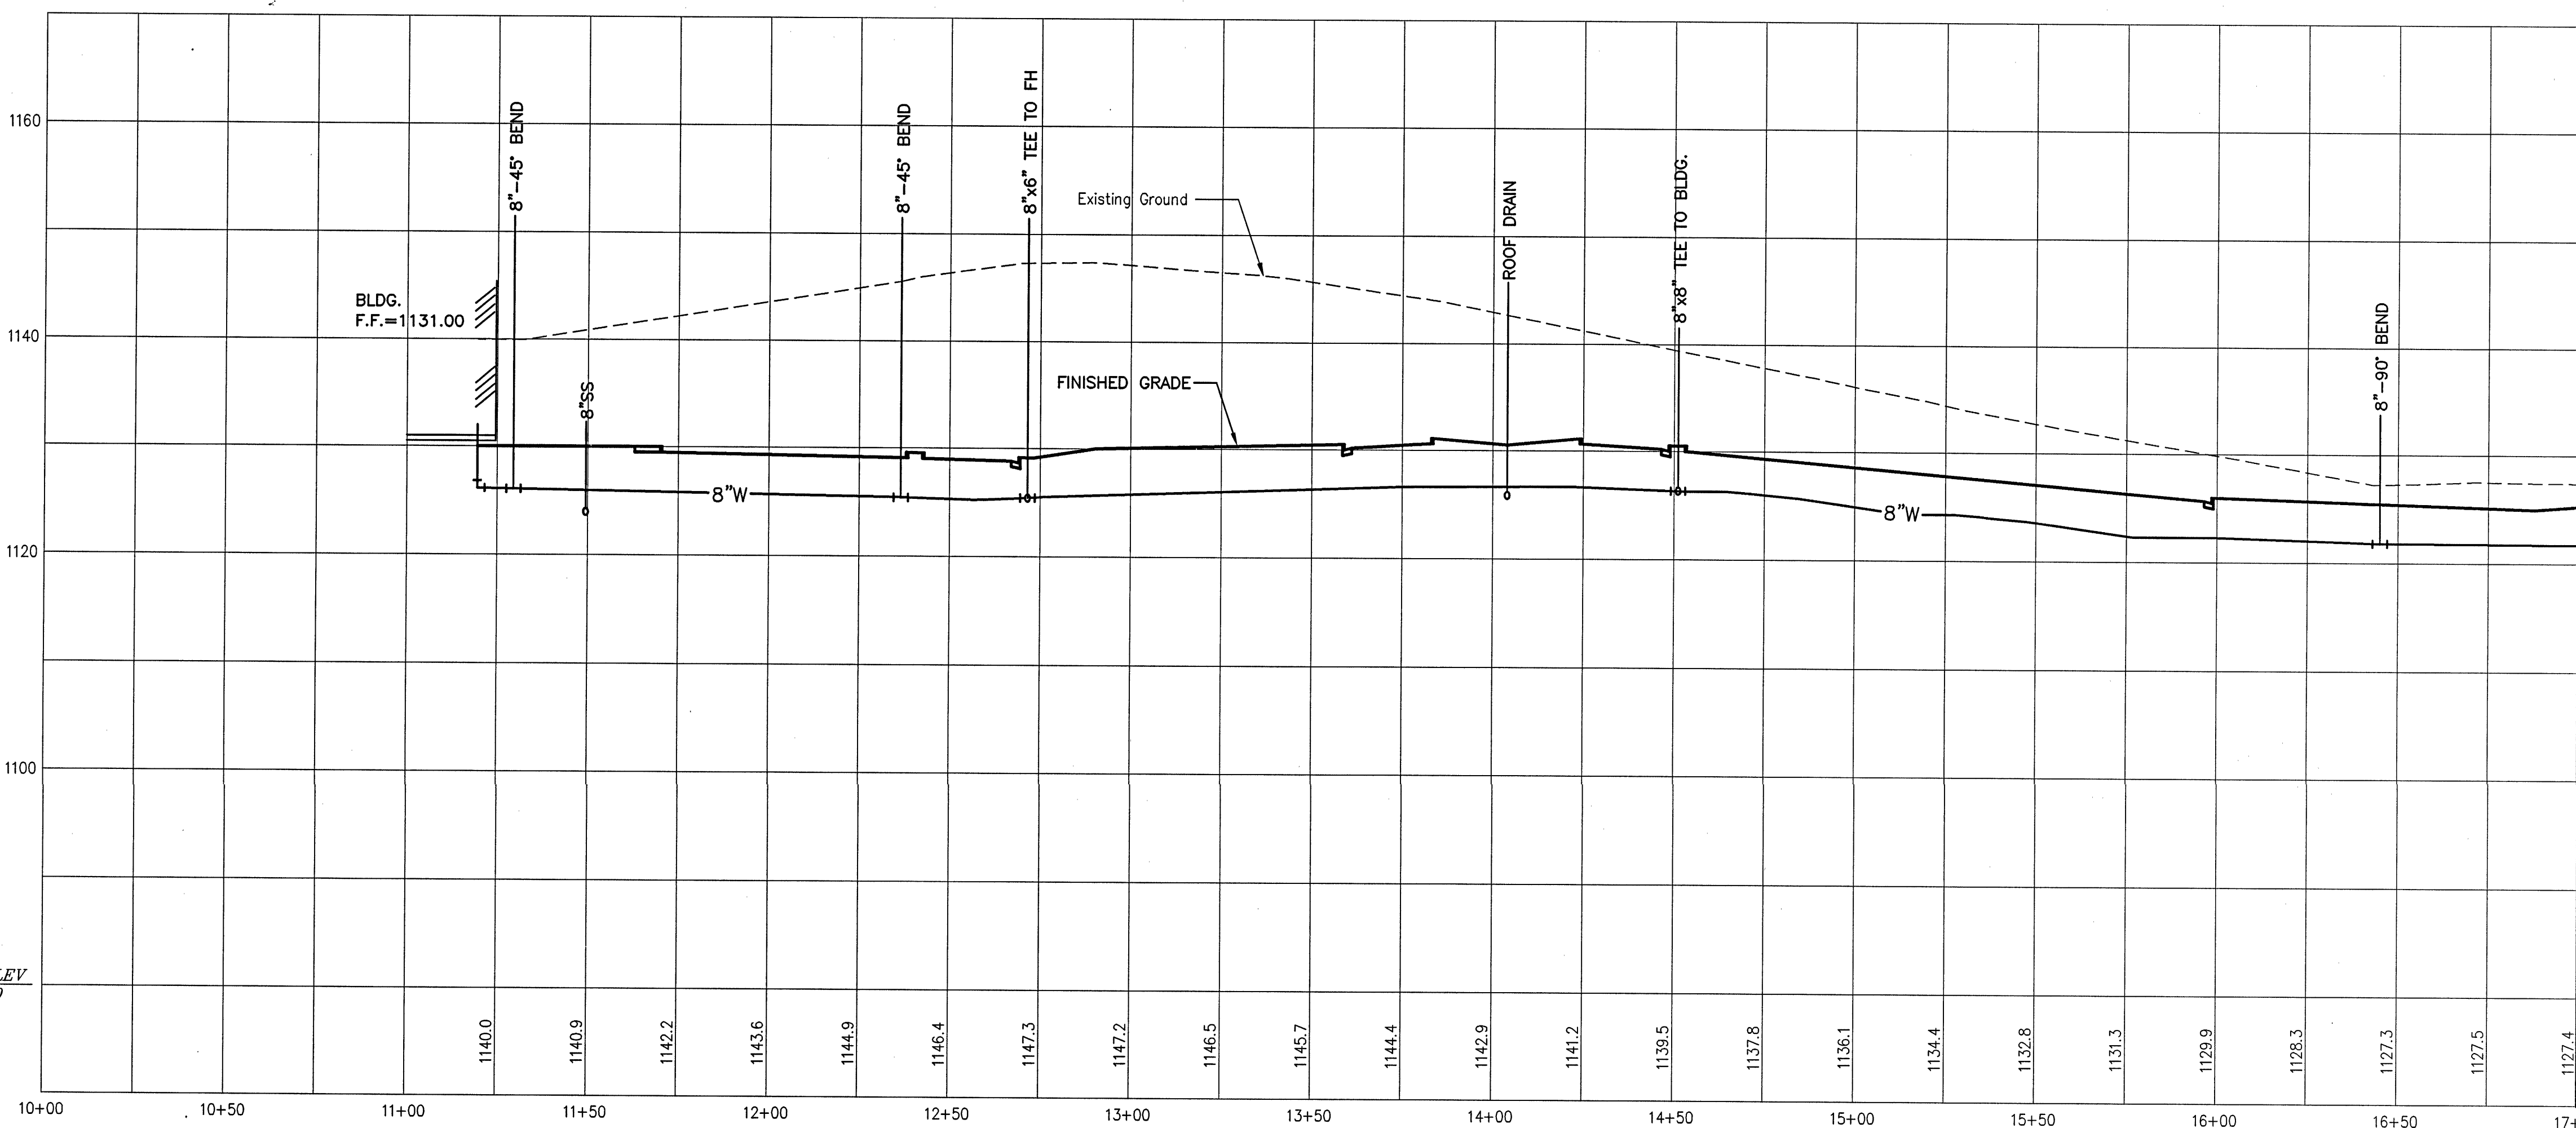

MATCH LINE STA. 19+00 THIS SHEET

CARDINAL INSULATED GLASS
VINTON BUSINESS CENTER

PROFILES— WATER LINE

TOWN OF VINTON, VIRGINIA

Vertical Scale:
1"=10'

Horizontal Scale:
1"= 30'

Commission Number:
2207-A

Sheet No.:

19



Mattem & Craig
CONSULTING ENGINEERS • SURVEYORS

701 FIRST STREET, S.W.
ROANOKE, VIRGINIA 24016
(540) 345-9342
FAX (540) 345-7691

Issue Date:
DEC., 2003

Drawn By: ARB


Designed By: HAY

Checked By: SWH

Date: 12/22/03

Revisions
1 RELOCATED WATER TO BLDG.

Date:
2/24/04

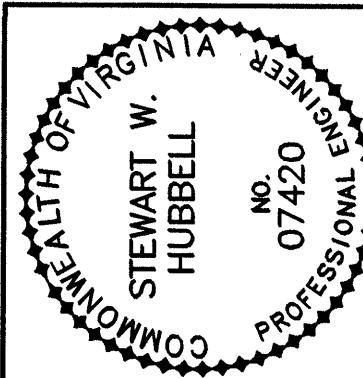

MATCH LINE STA. 17+00 SHEET 20