



R:\DWGS\2207-A\DWG\20.DWG

MATCH LINE STA. 17+00 SHEET 19

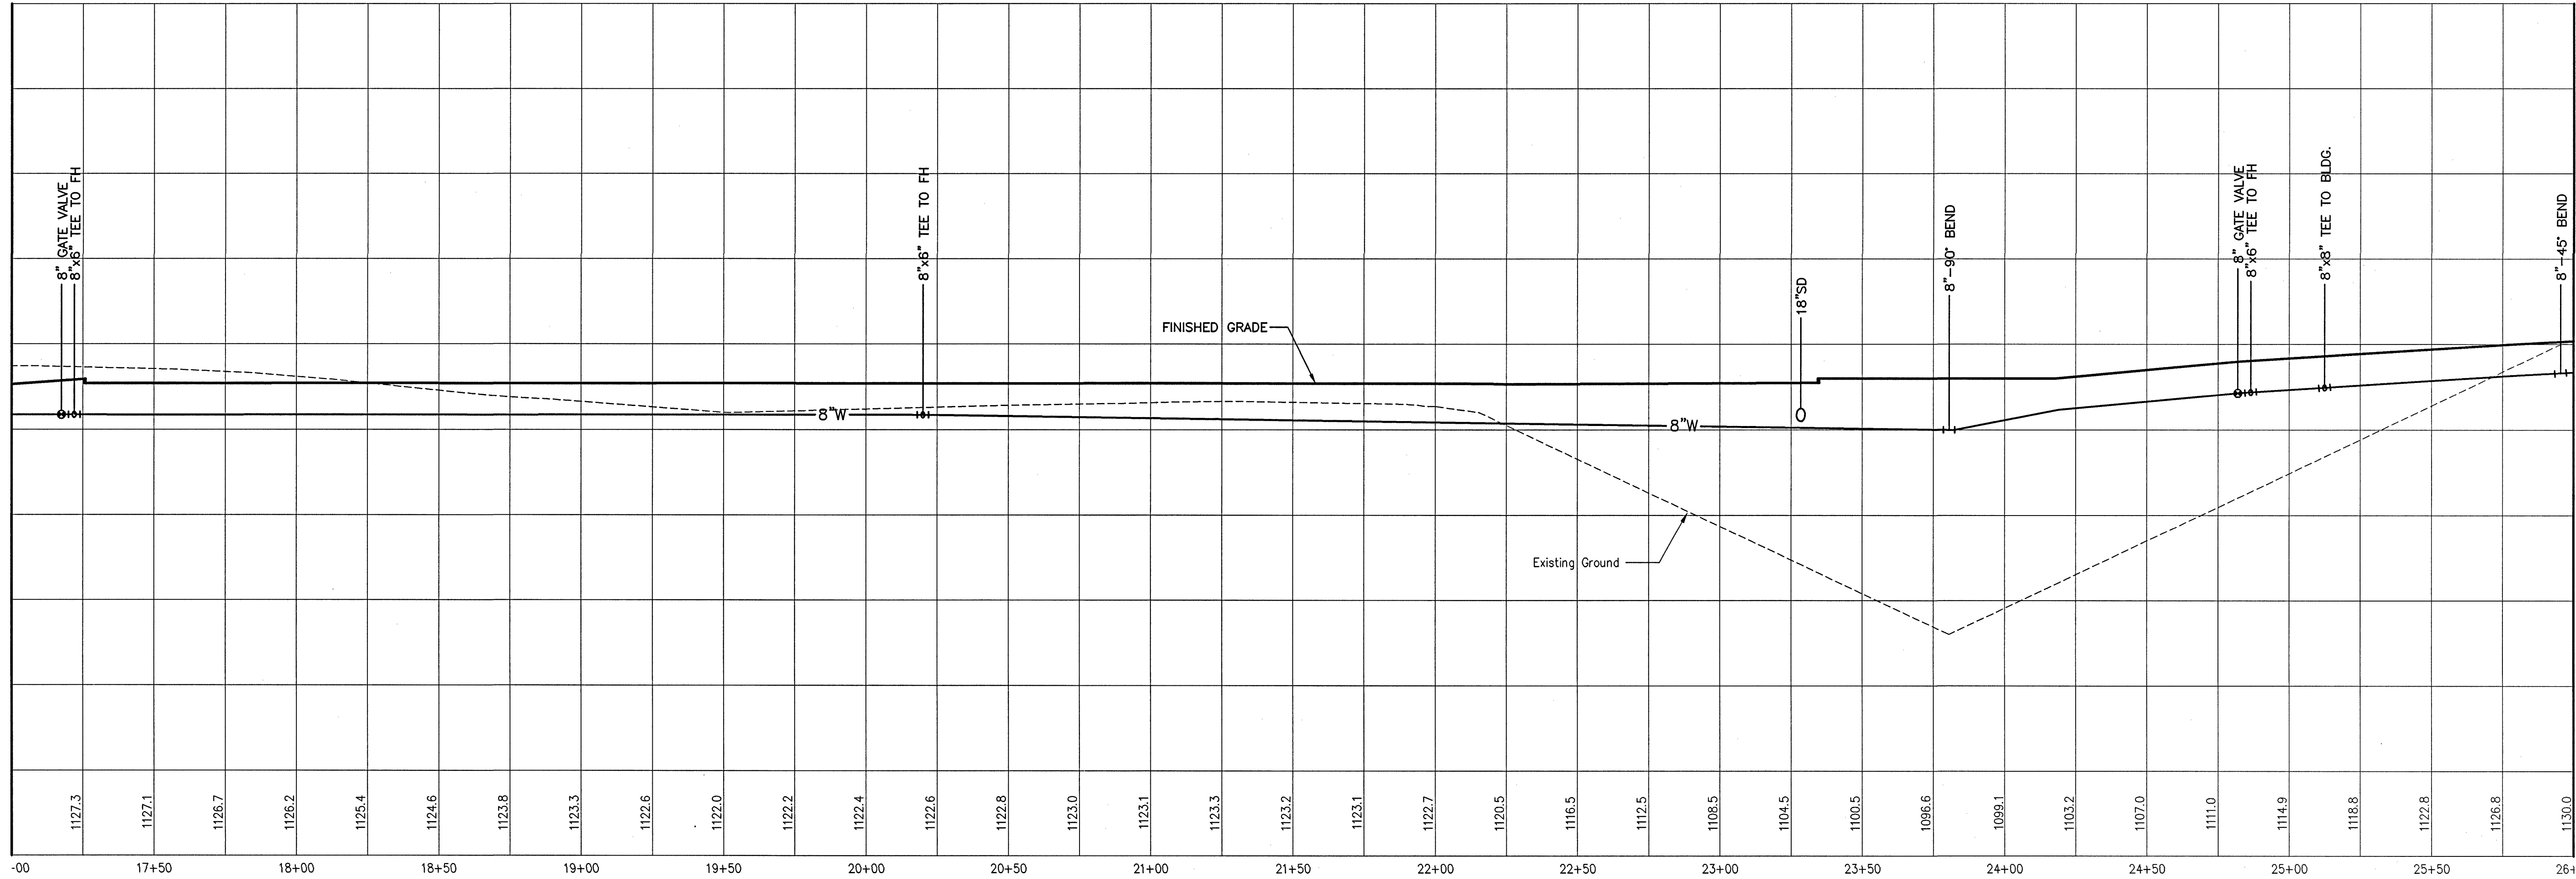

"WLB"

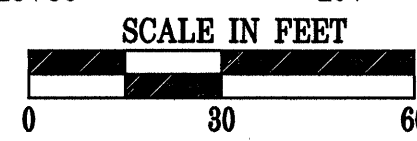

MATCH LINE STA. 26+00 THIS SHEET

CARDINAL INSULATED GLASS
VINTON BUSINESS CENTER

PROFILES- WATER LINE

TOWN OF VINTON, VIRGINIA

Vertical Scale:
1"=10'


Horizontal Scale:
1"= 30'

Commission Number:
2207-A


Sheet No.:

20


MATCH LINE STA. 26+00 THIS SHEET

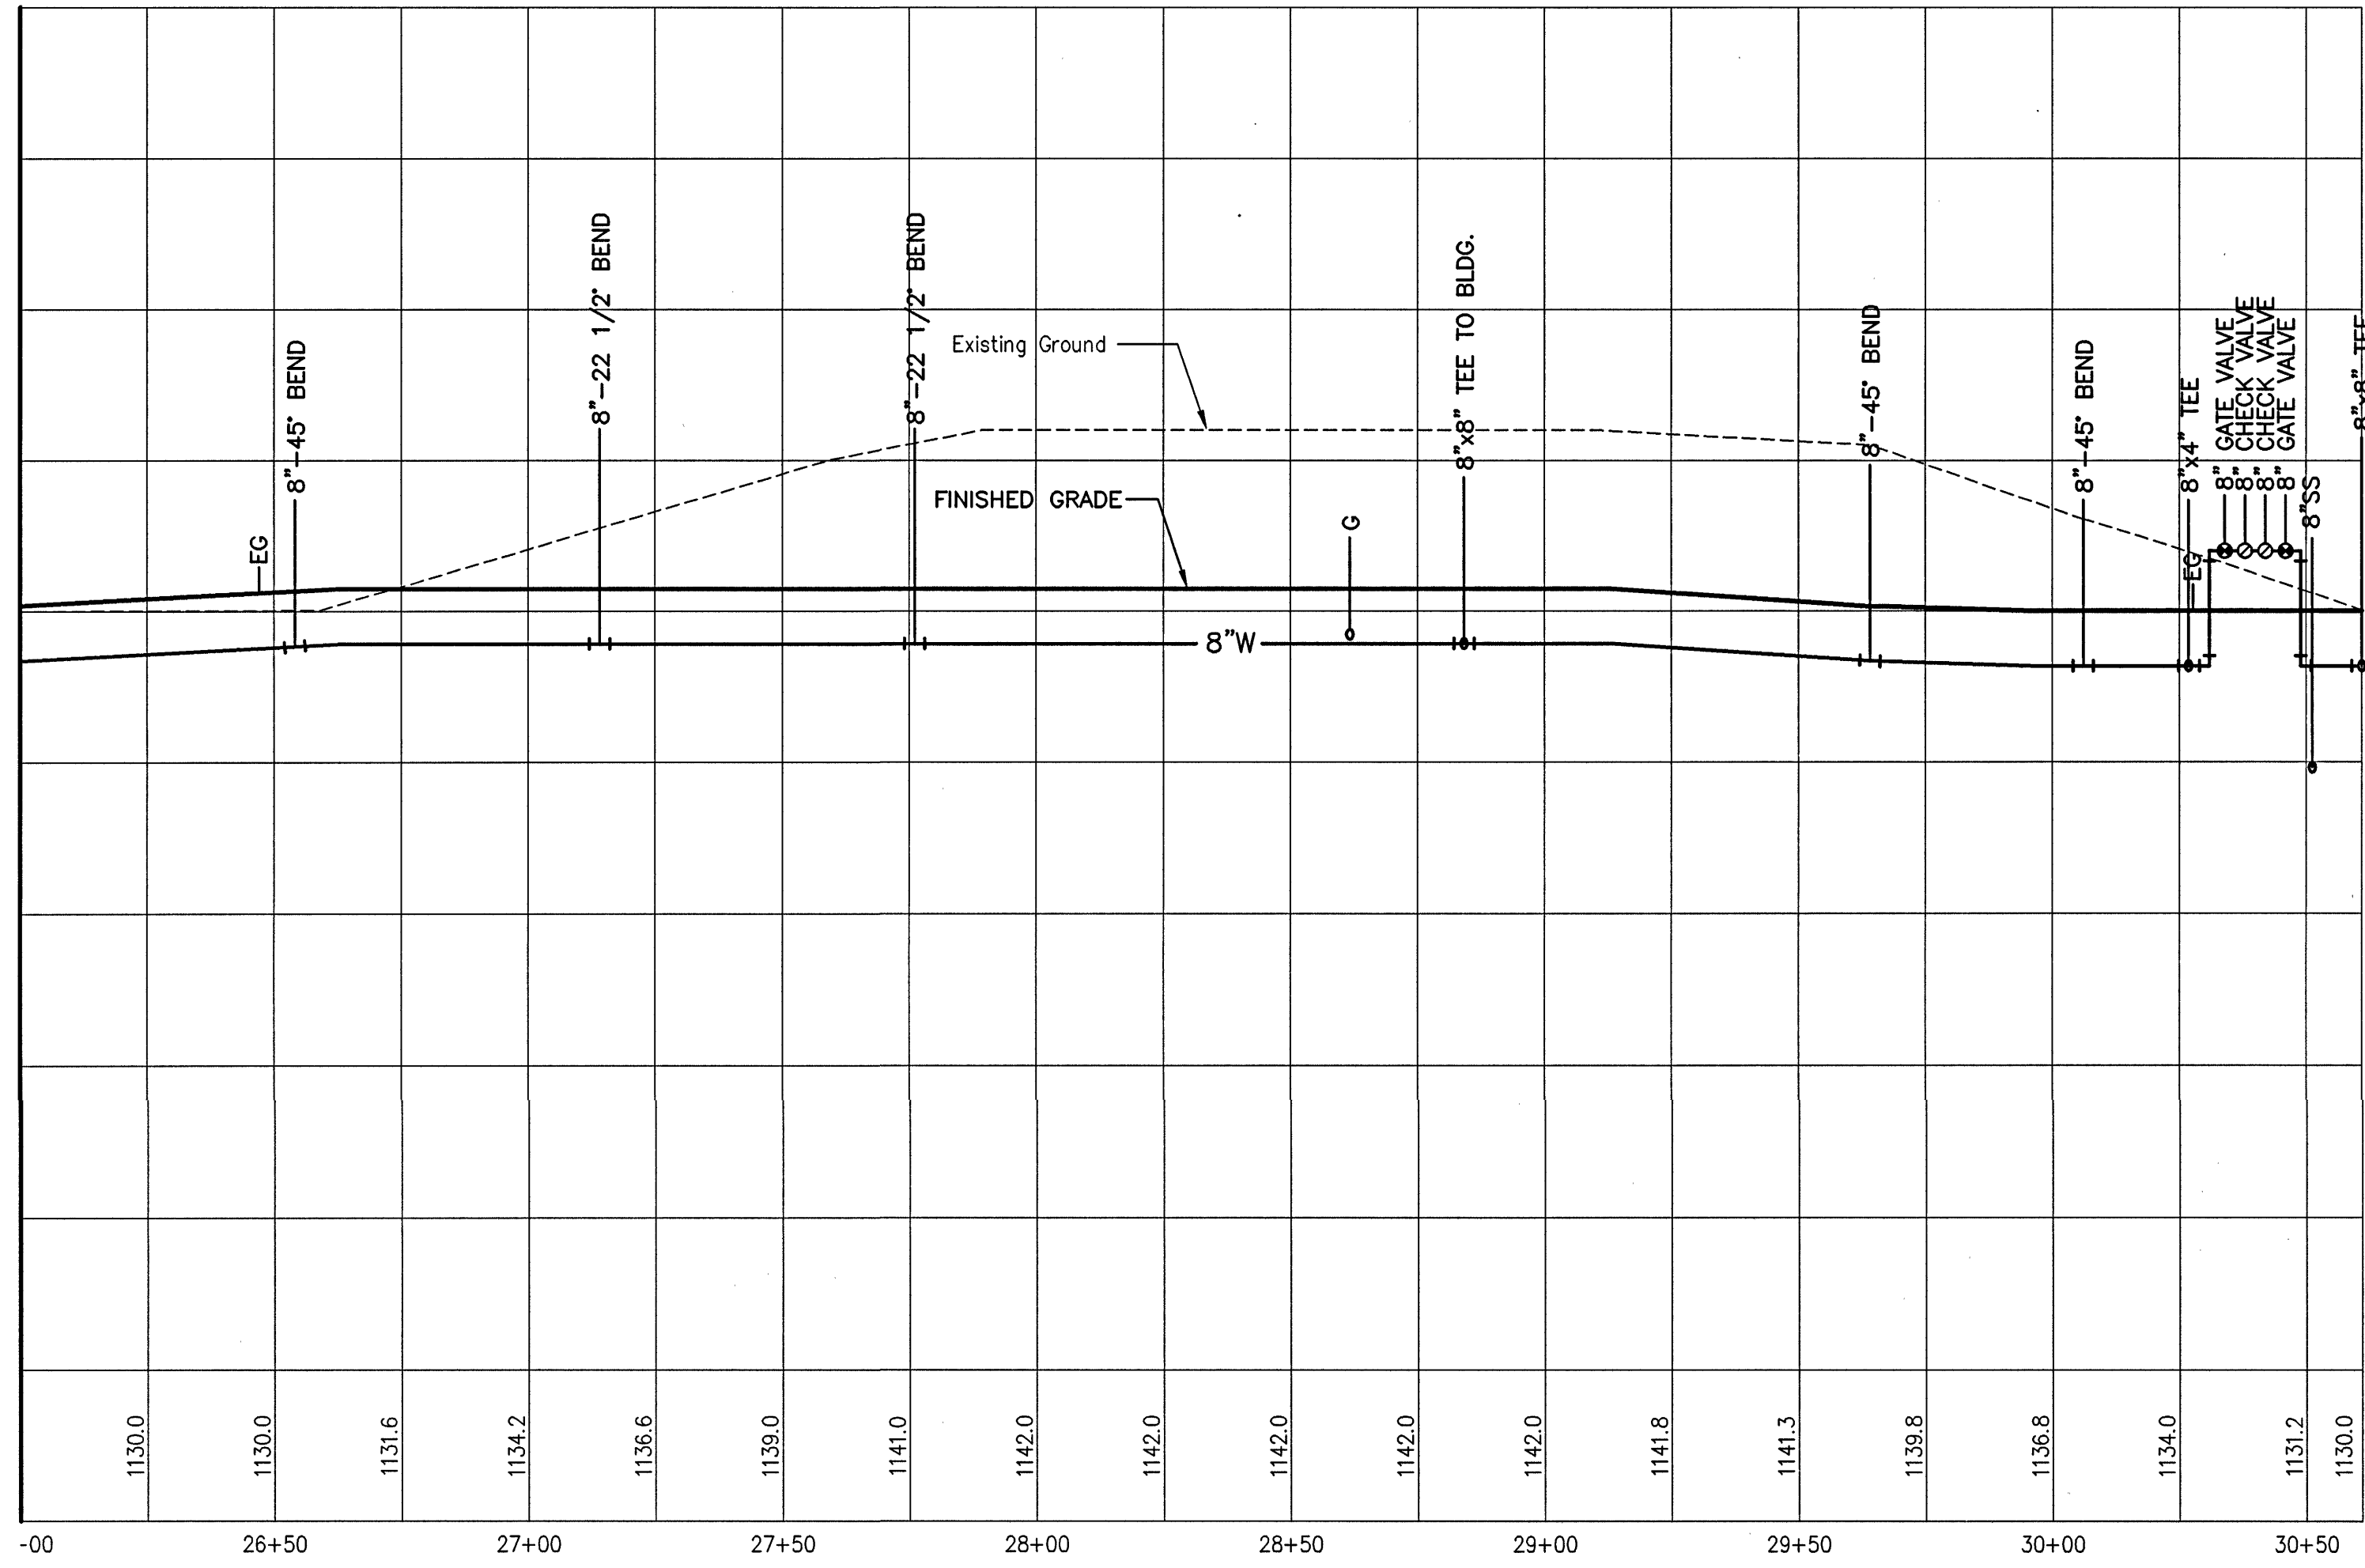


"WLB"

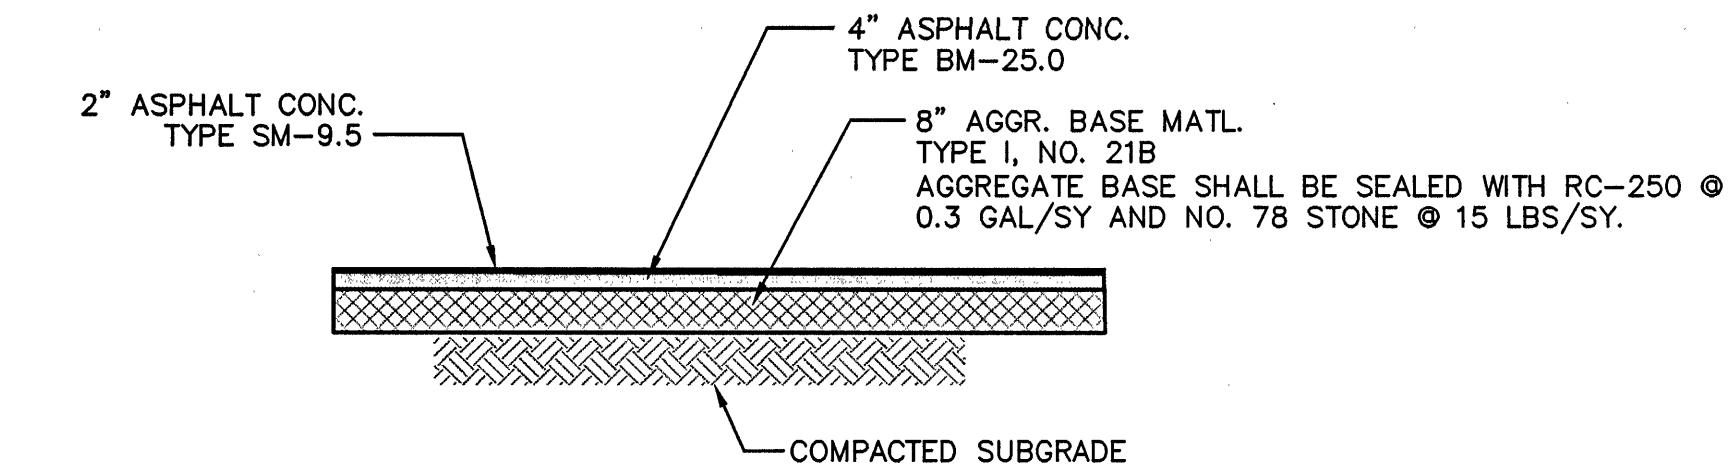

TYPICAL PAVEMENT SECTION - ACCESS ROAD AND TRUCK AREAS
NOT TO SCALE

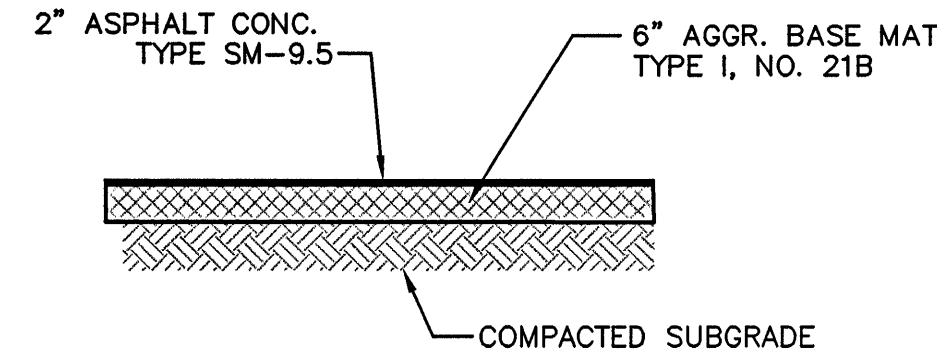

TYPICAL PAVEMENT SECTION - PARKING LOT (ONLY)
NOT TO SCALE

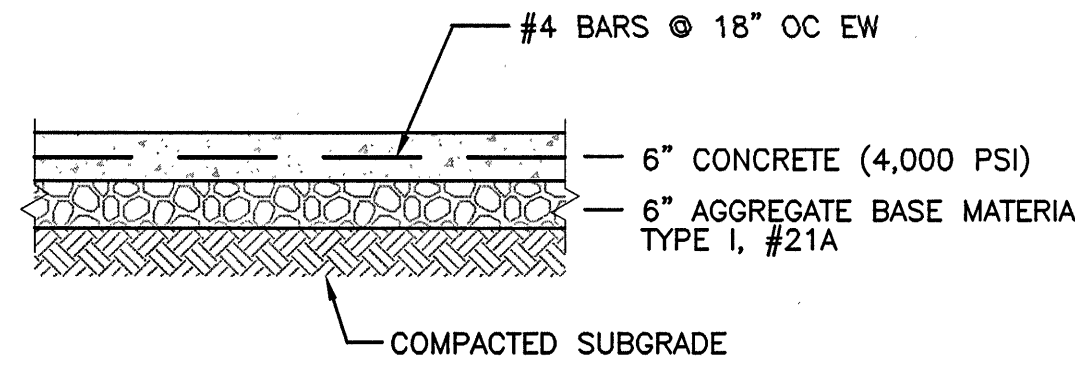

NOTE:
SPECIFICATION SECTION 02514 FOR JOINTS.
TYPICAL CONCRETE PAVING SECTION AND LANDING GEAR PADS
NO SCALE

Mattem & Craig
CONSULTING ENGINEERS • SURVEYORS
701 FIRST STREET, S.W.
ROANOKE, VIRGINIA 24016
(540) 345-9342
FAX (540) 345-7891

Issue Date:
DEC., 2003
Drawn By: ARB
Designed By: HAY
Checked By: SWH
Date: 12/22/03

Revisions
1 REVISED UTILITIES FOR BLDG. EXP.
Date: 2/24/06

COMMONWEALTH OF VIRGINIA
STEWART W. HUBBELL
No. 07420
PROFESSIONAL ENGINEER