
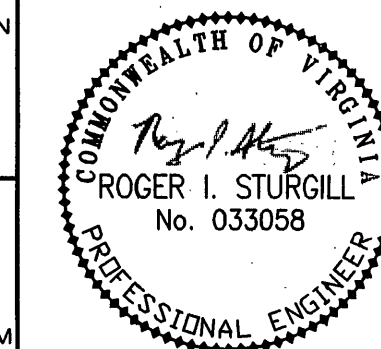


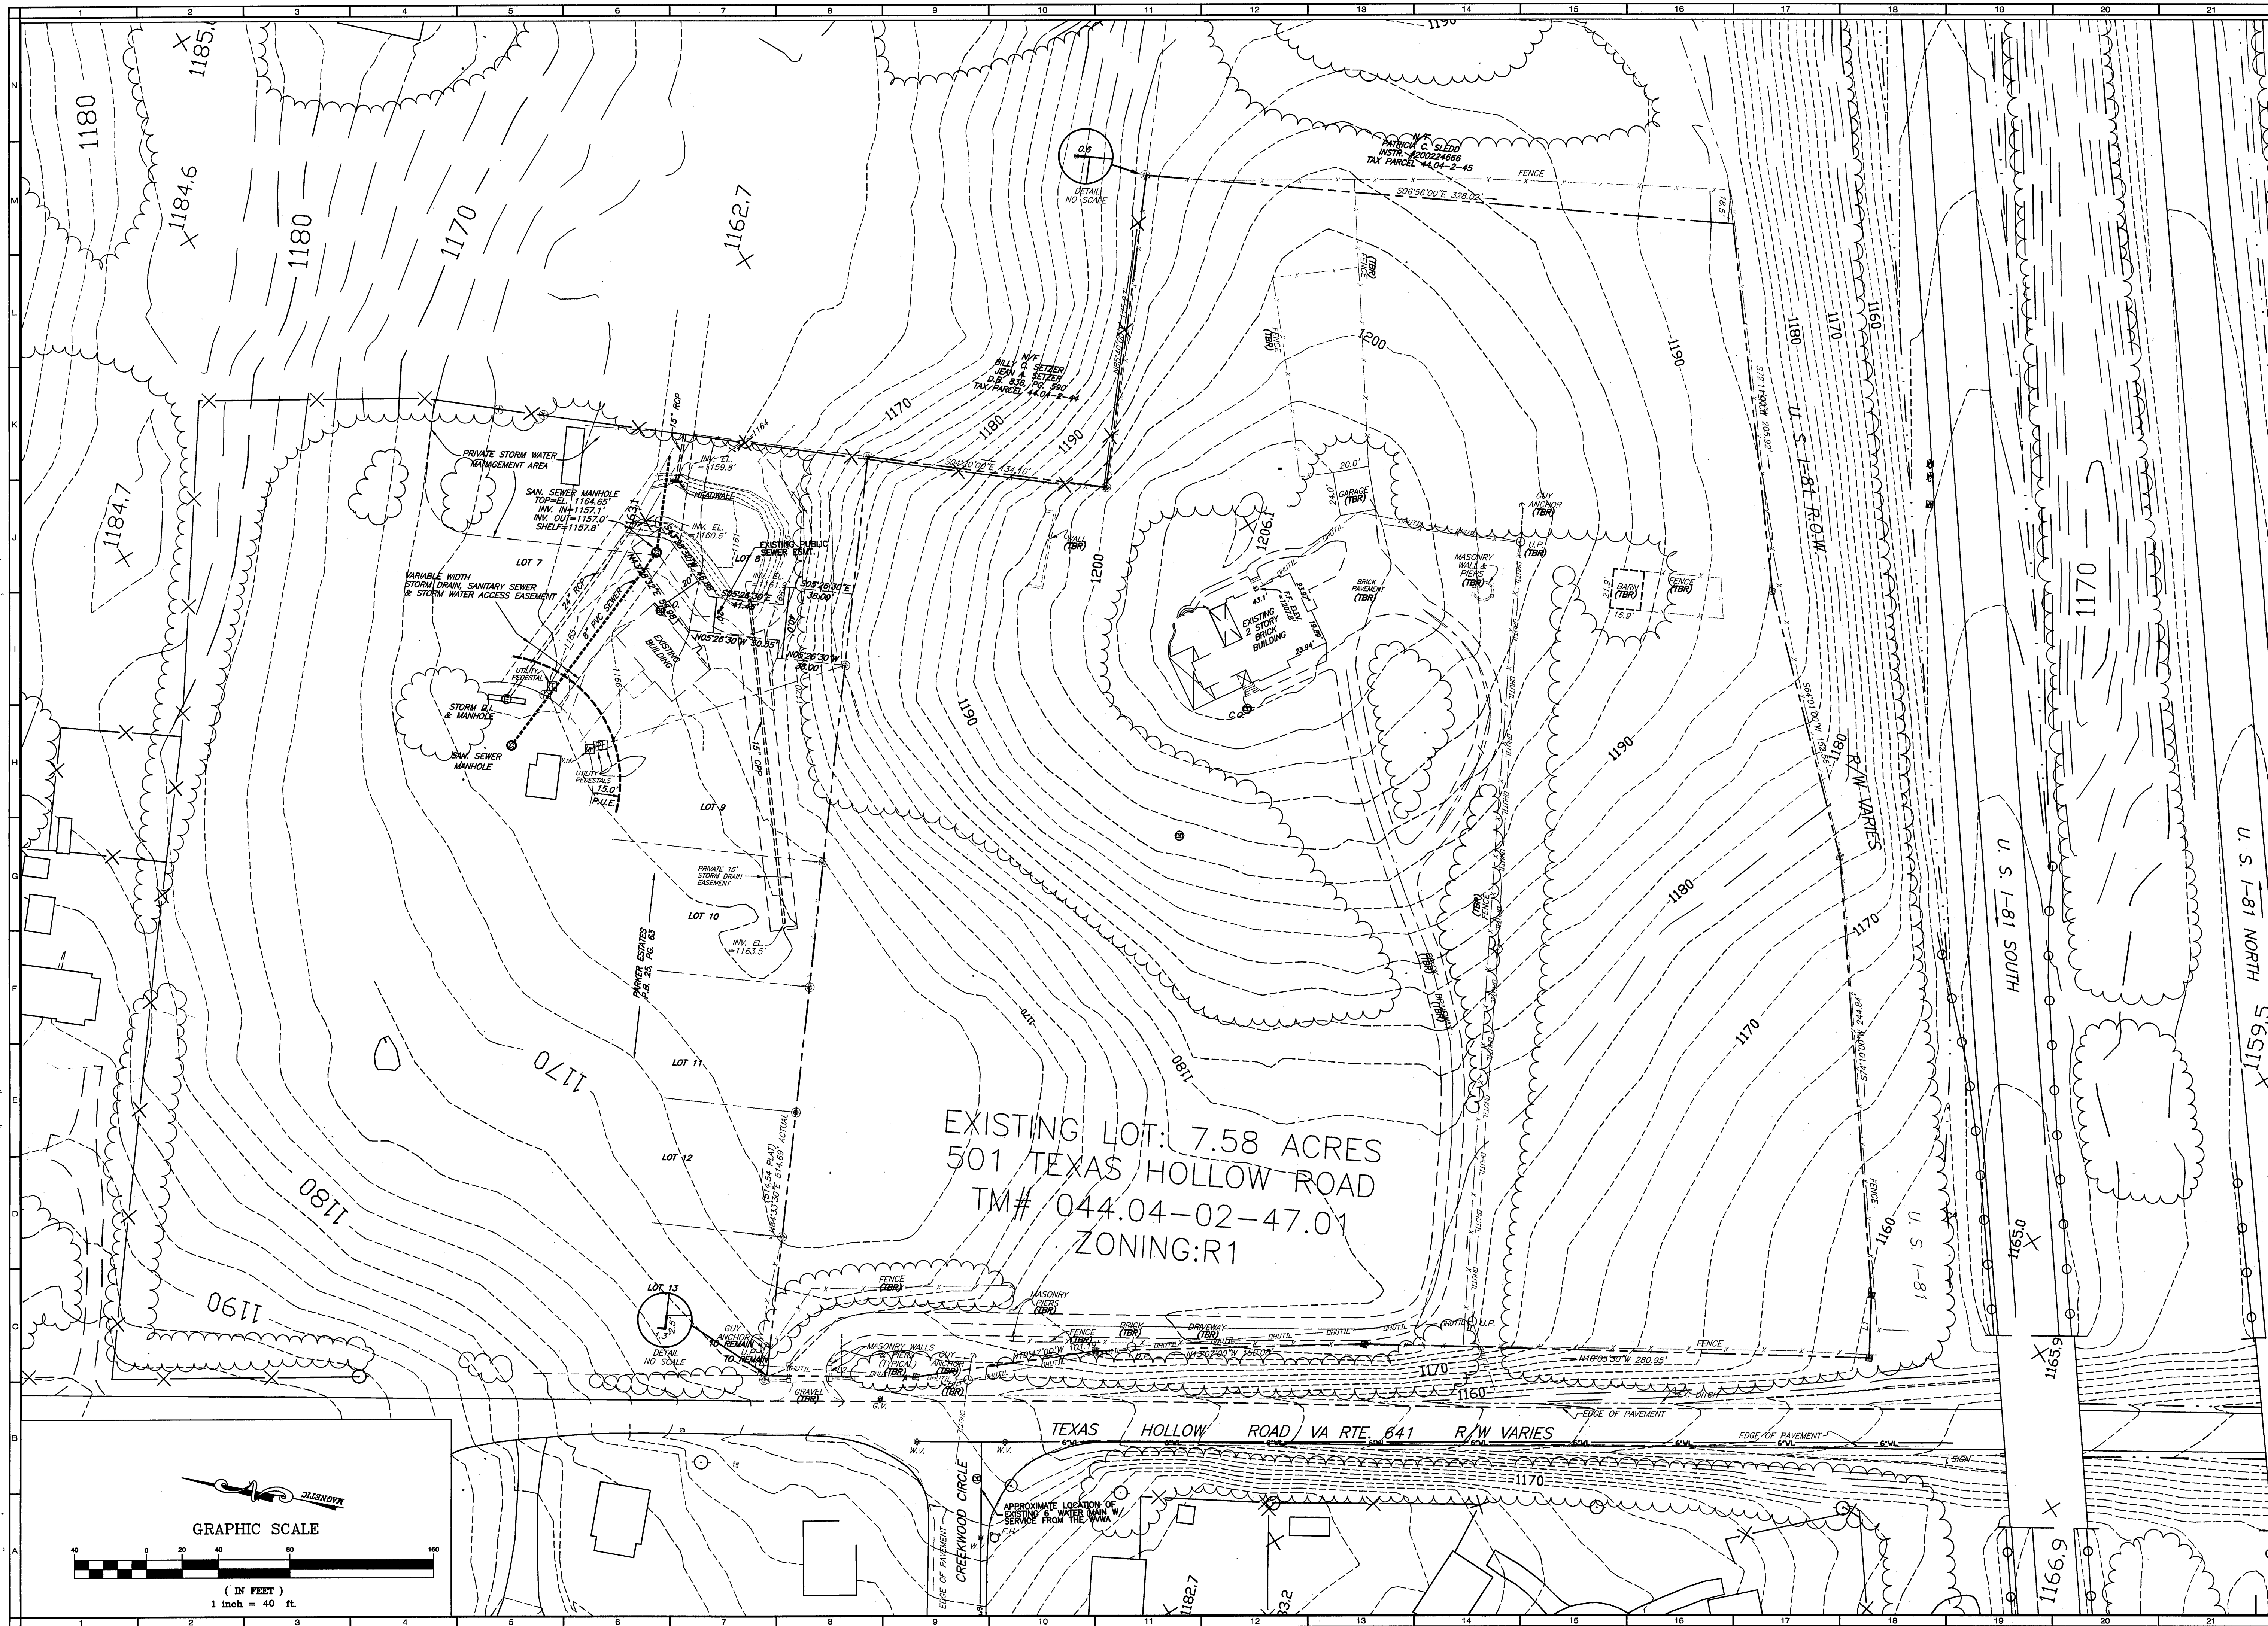

BALZER
AND ASSOCIATES, INC.
BY NELS

REFLECTING TOMORROW
www.balzer.cc
PLANNERS • ARCHITECTS
ENGINEERS • SURVEYORS

1208 Corporate Circle
Roanoke, Virginia 24018
Phone: 540/772-9580
FAX: 540/772-8050

501 Branchway Road
Richmond, Virginia 23236
Phone: 804/784-0571
FAX: 804/784-2635

480 Technology Park Drive
Suite 200
Glenn Allen, Virginia 23059
Phone: 804/653-0192
FAX: 804/653-0193

448 Peppers Ferry Road
Christiansburg, Virginia 24073
Phone: 540/981-4290
FAX: 540/981-4291

1557 Commercial Road
Suite 201
Vernon, Virginia 24482
Phone: 540/245-3220
FAX: 540/245-3221

CARDINAL MEADOWS
EXISTING CONDITIONS & DEMOLITION
CATAWBA
ROANOKE COUNTY, VIRGINIA

DRAWN BY: BTC
DESIGNED BY: BTC
CHECKED BY: RIS
DATE: 12-21-05

REVISIONS:
2-24-06
4-14-06
6-5-06

WWW ID# 6PELW

SCALE: 1"=40'

SHEET NO.

C2

JOB NO.
R0500351.00