

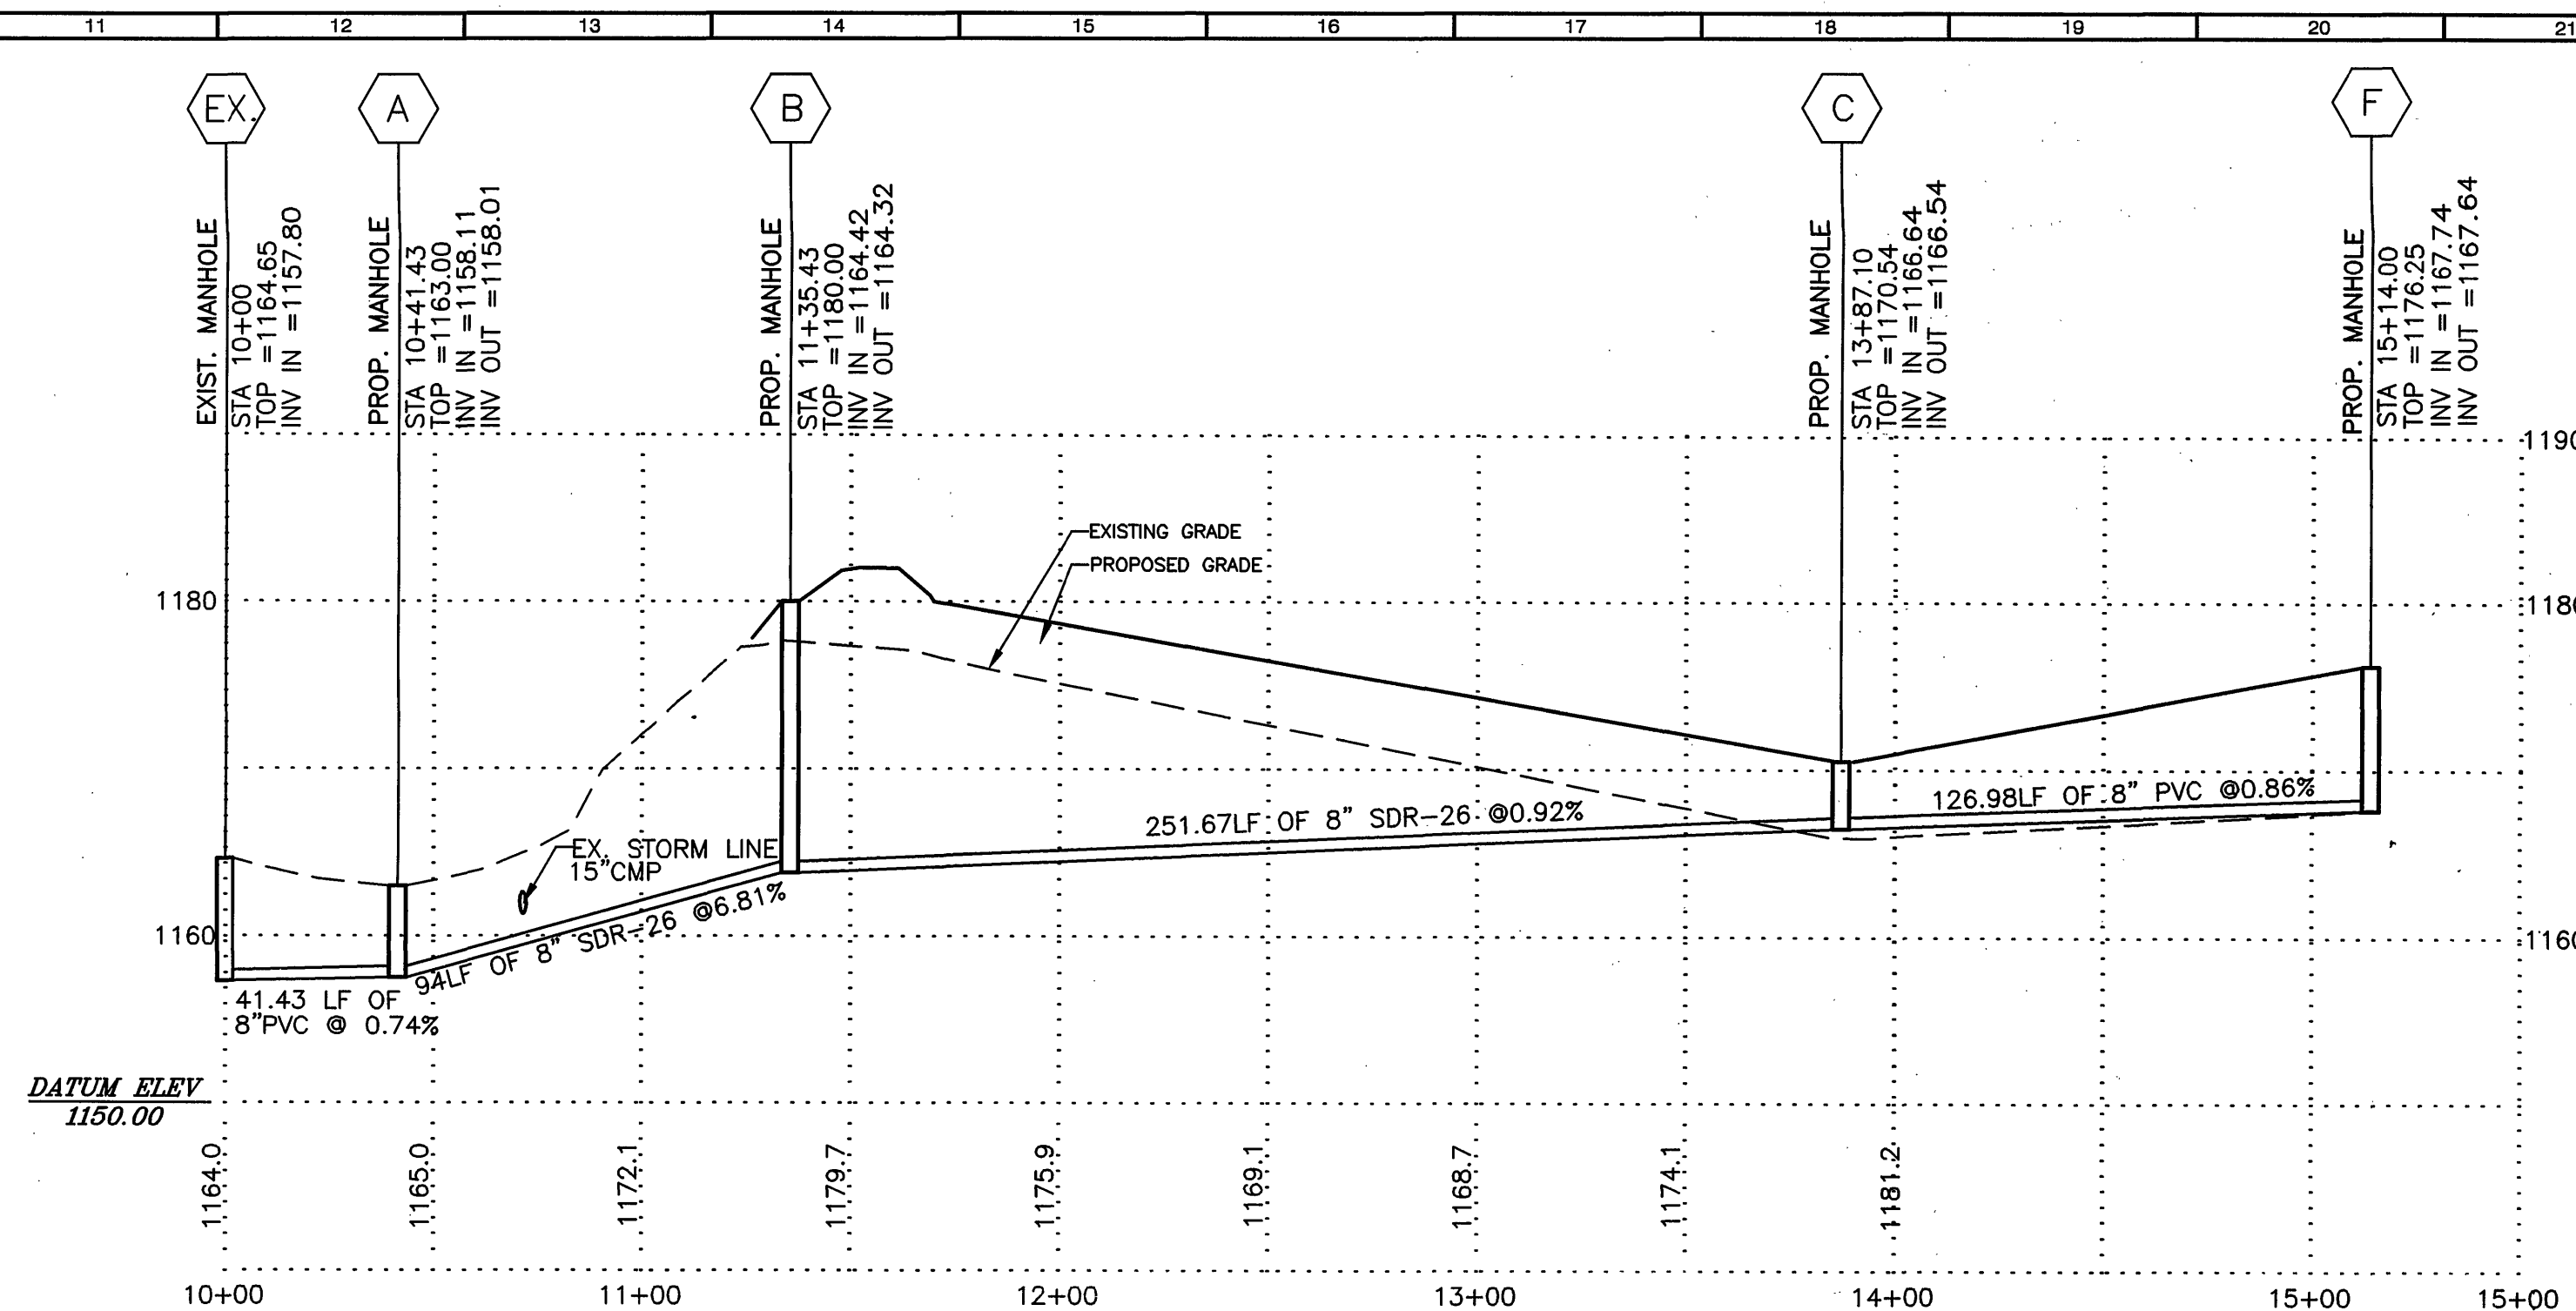
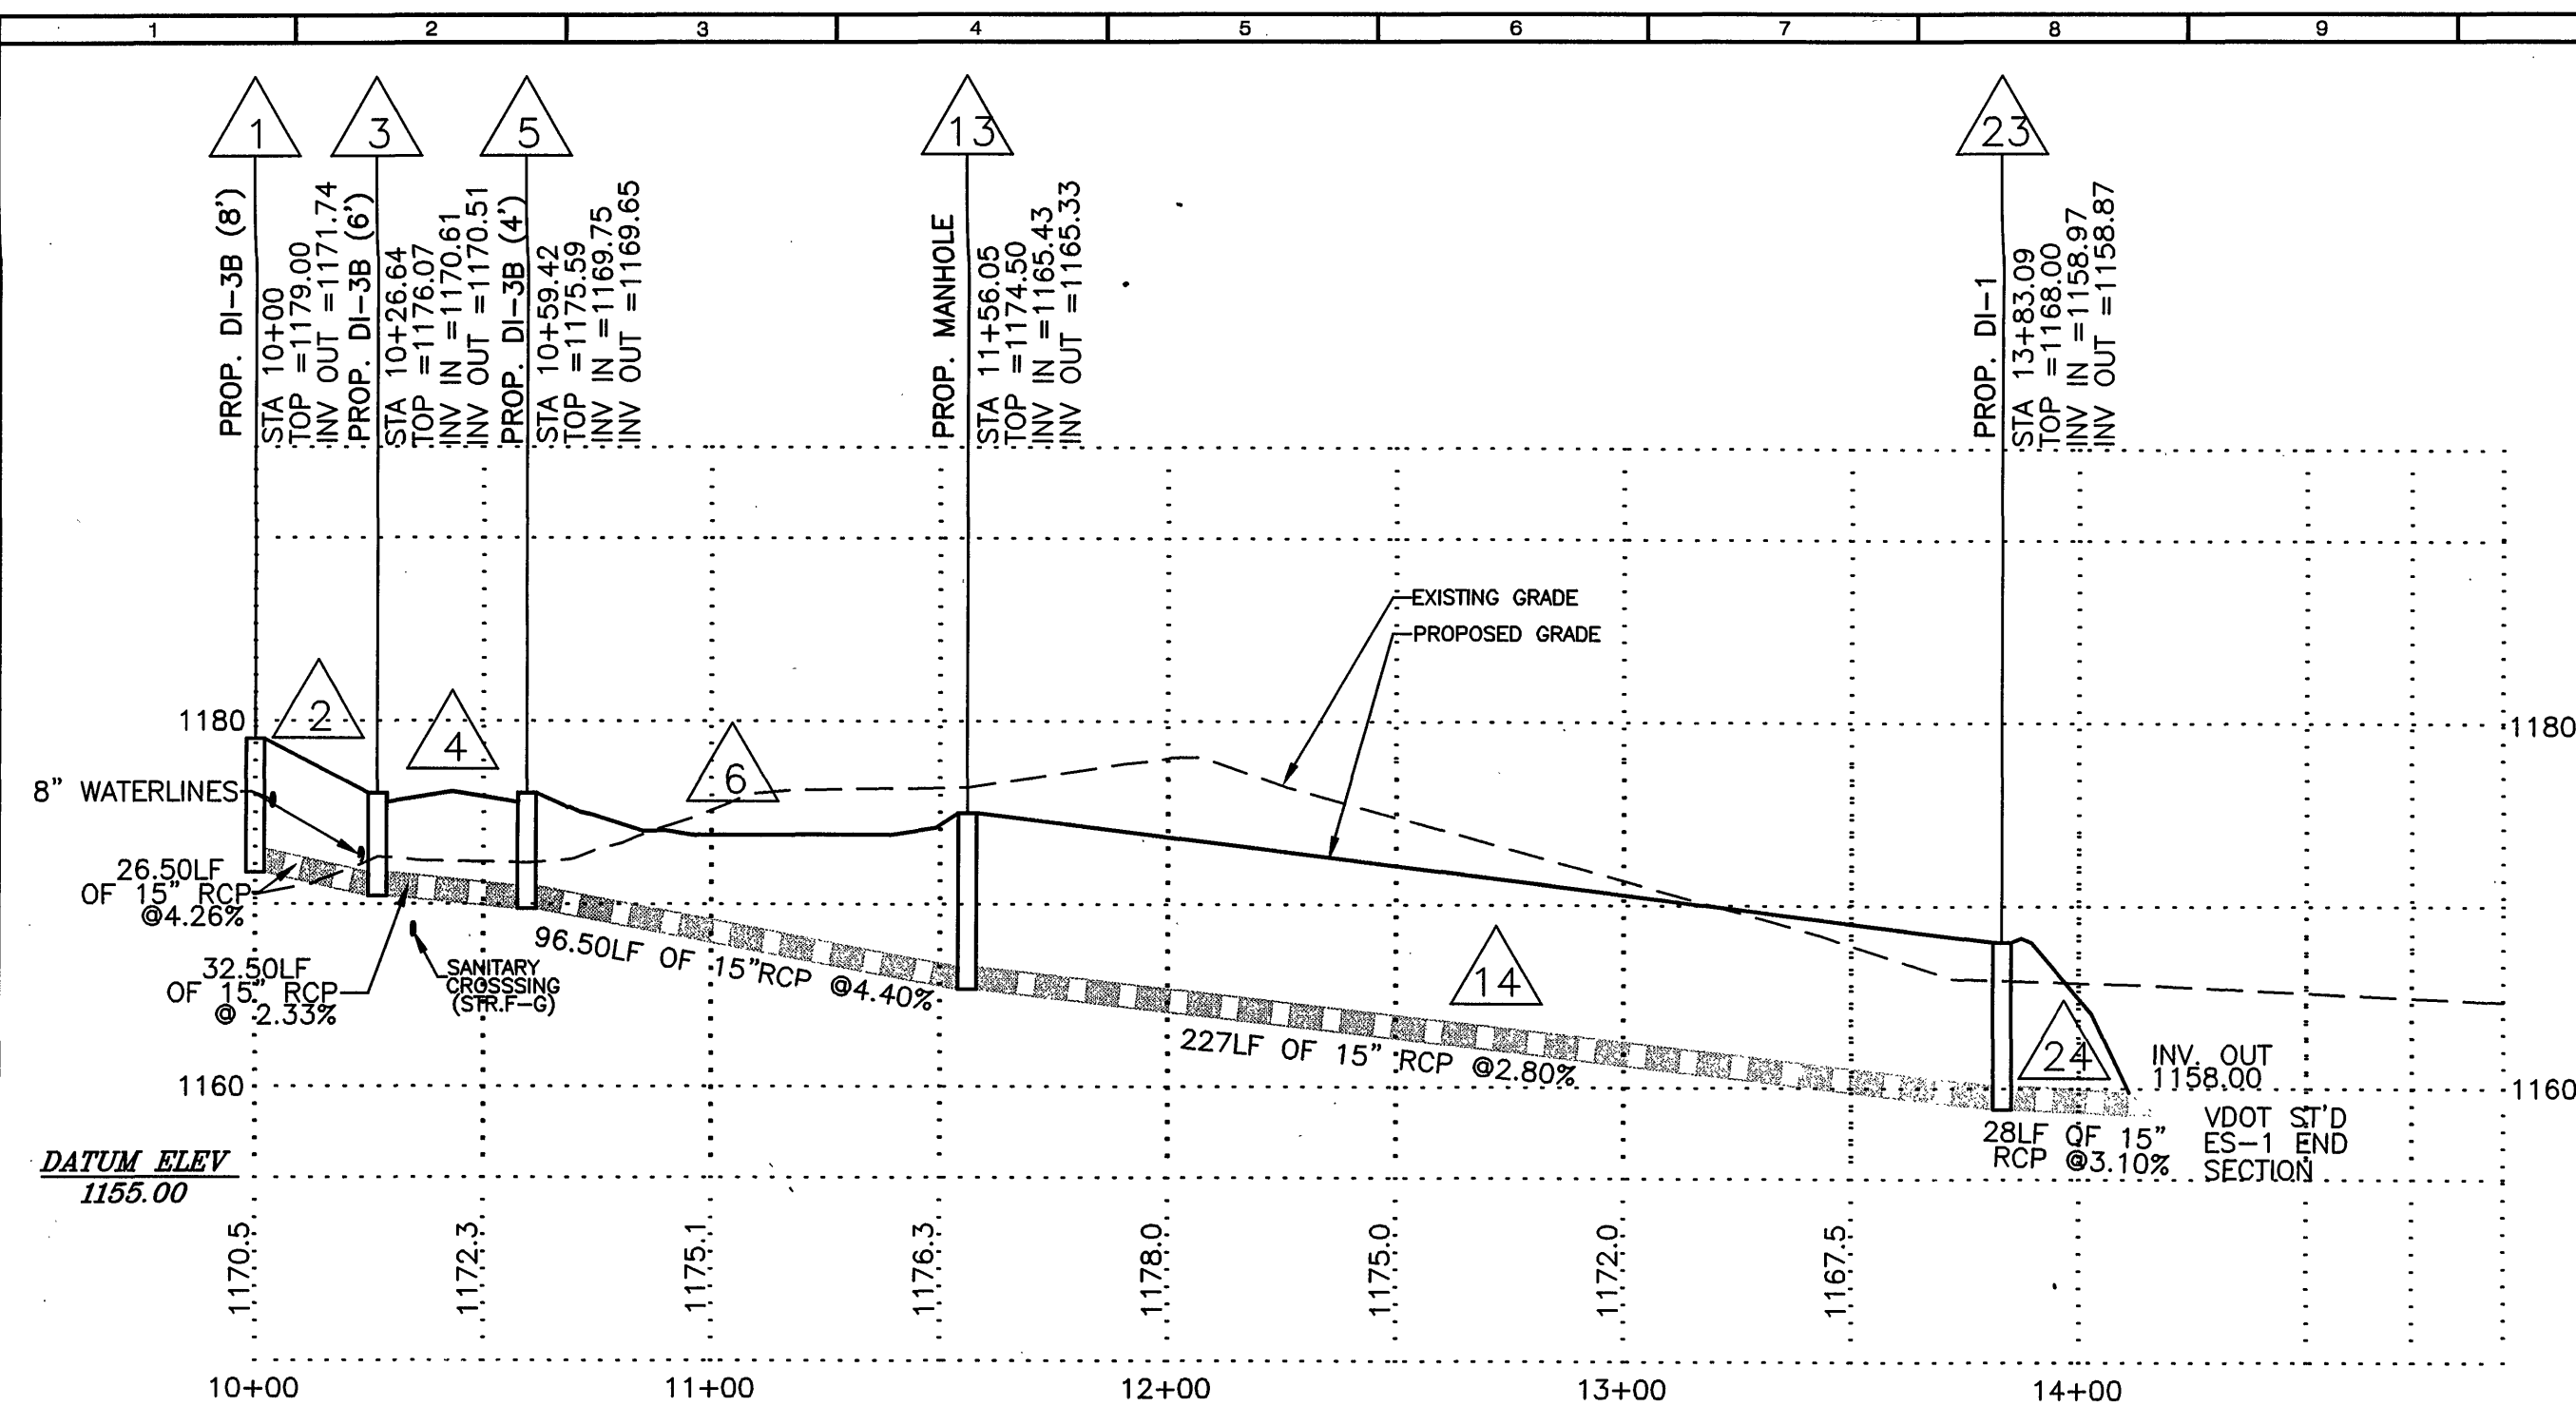
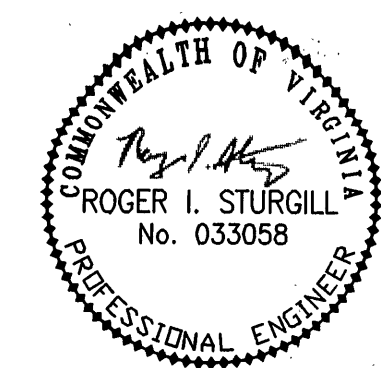
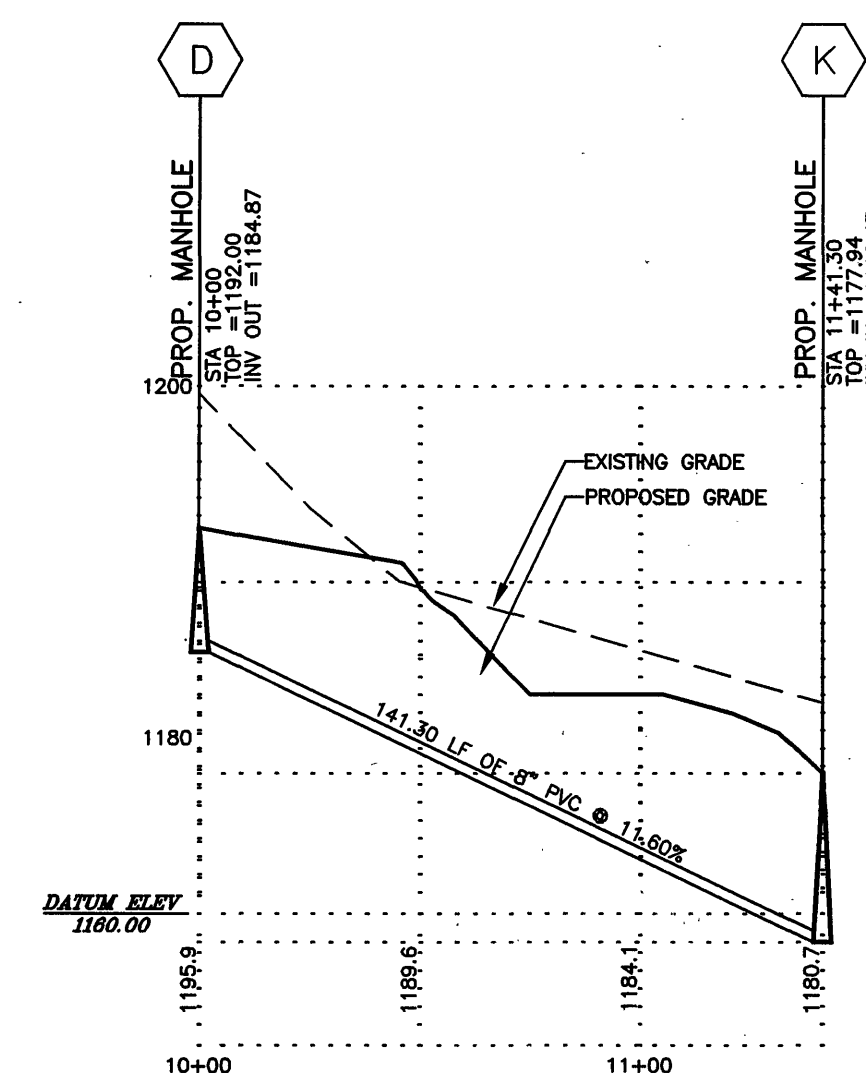


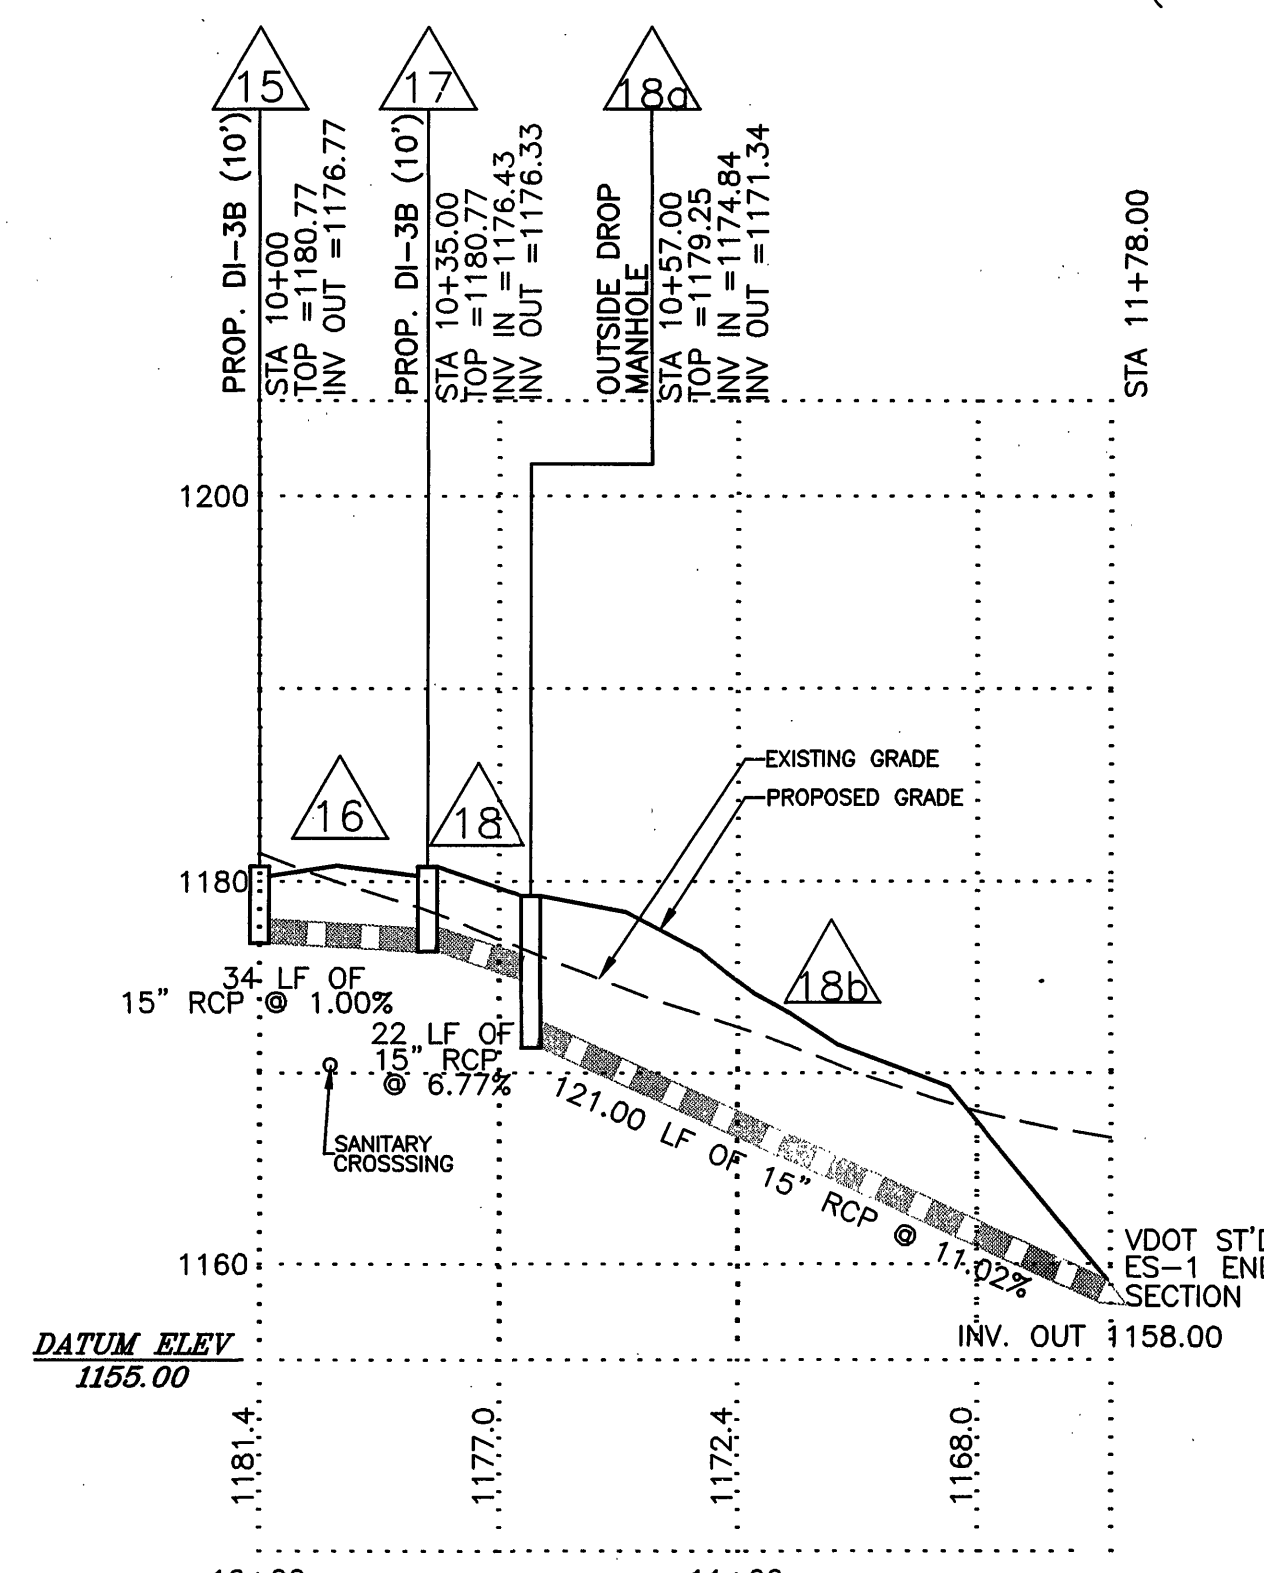

SANITARY SEWER STRUCTURE SCHEDULE	
C	PROPOSED MANHOLE TOP=1170.54 INV IN=1166.64 INV OUT=1166.54
D	PROPOSED MANHOLE TOP=1192.00 INV IN=1184.87 INV OUT=1184.87 W/VDOT STD 106.09
F	PROPOSED MANHOLE TOP=1176.25 INV IN=1167.74 INV OUT=1167.64 W/VDOT STD 106.09
G	PROPOSED MANHOLE TOP=1180.35 INV IN=1169.10 INV OUT=1169.00 W/VDOT STD 106.09
H	PROPOSED MANHOLE TOP=1184.60 INV IN=1178.10 INV OUT=1178.00 W/VDOT STD 106.09
I	PROPOSED MANHOLE TOP=1198.80 INV IN=1188.25 INV OUT=1188.15 W/VDOT STD 106.09
J	PROPOSED MANHOLE TOP=1203.06 INV IN=1190.50 INV OUT=1190.50 W/VDOT STD 106.09
K	PROPOSED MANHOLE TOP=1177.94 INV IN=1168.47 INV OUT=1168.37 W/VDOT STD 106.09

STORM SEWER STRUCTURE SCHEDULE	

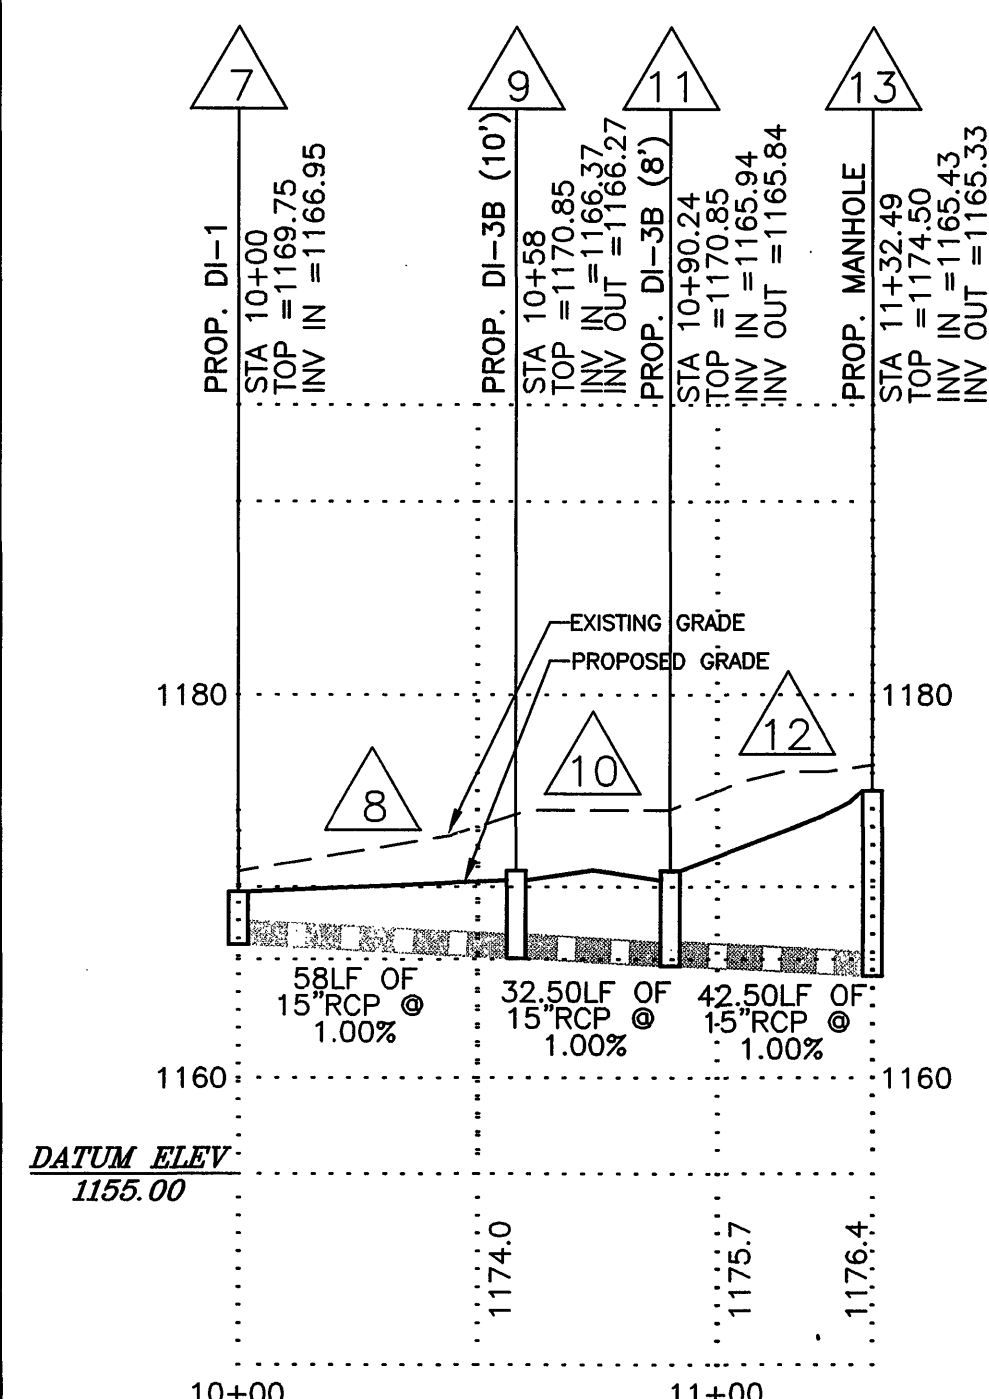

BALZER
AND ASSOCIATES, INC.
PLANNERS • ARCHITECTS
ENGINEERS • SURVEYORS

1208 Corporate Circle
Roanoke, Virginia 24018
Phone: 540/772-9580
FAX: 540/772-9050

501 Branchway Road
Richmond, Virginia 23236
Phone: 804/784-0871
FAX: 804/784-2635

880 Technology Park Drive
Suite 200
Glen Allen, Virginia 23059
Phone: 804/653-0132
FAX: 804/653-0133

448 Peppers Ferry Road
Christiansburg, Virginia 24073
Phone: 540/381-4250
FAX: 540/381-4291

1657 Commerce Road
Suite 201
Verona, Virginia 24482
Phone: 540/248-3220
FAX: 540/248-3221

CARDINAL MEADOWS
PROFILES
CATAWBA
FOANOKE COUNTY, VIRGINIA

DRAWN BY: BTC
DESIGNED BY: BTC
CHECKED BY: RLS
DATE: 12-21-05
REVISIONS:
2-24-06
4-14-06
6-5-06

SCALE:
SHEET NO.

C7
JOB NO.
R0500233.00

WWW.ID#6PELQW