
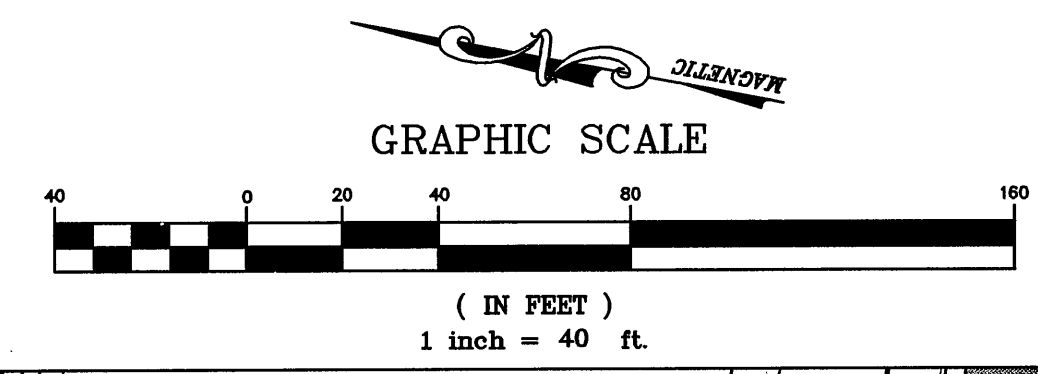



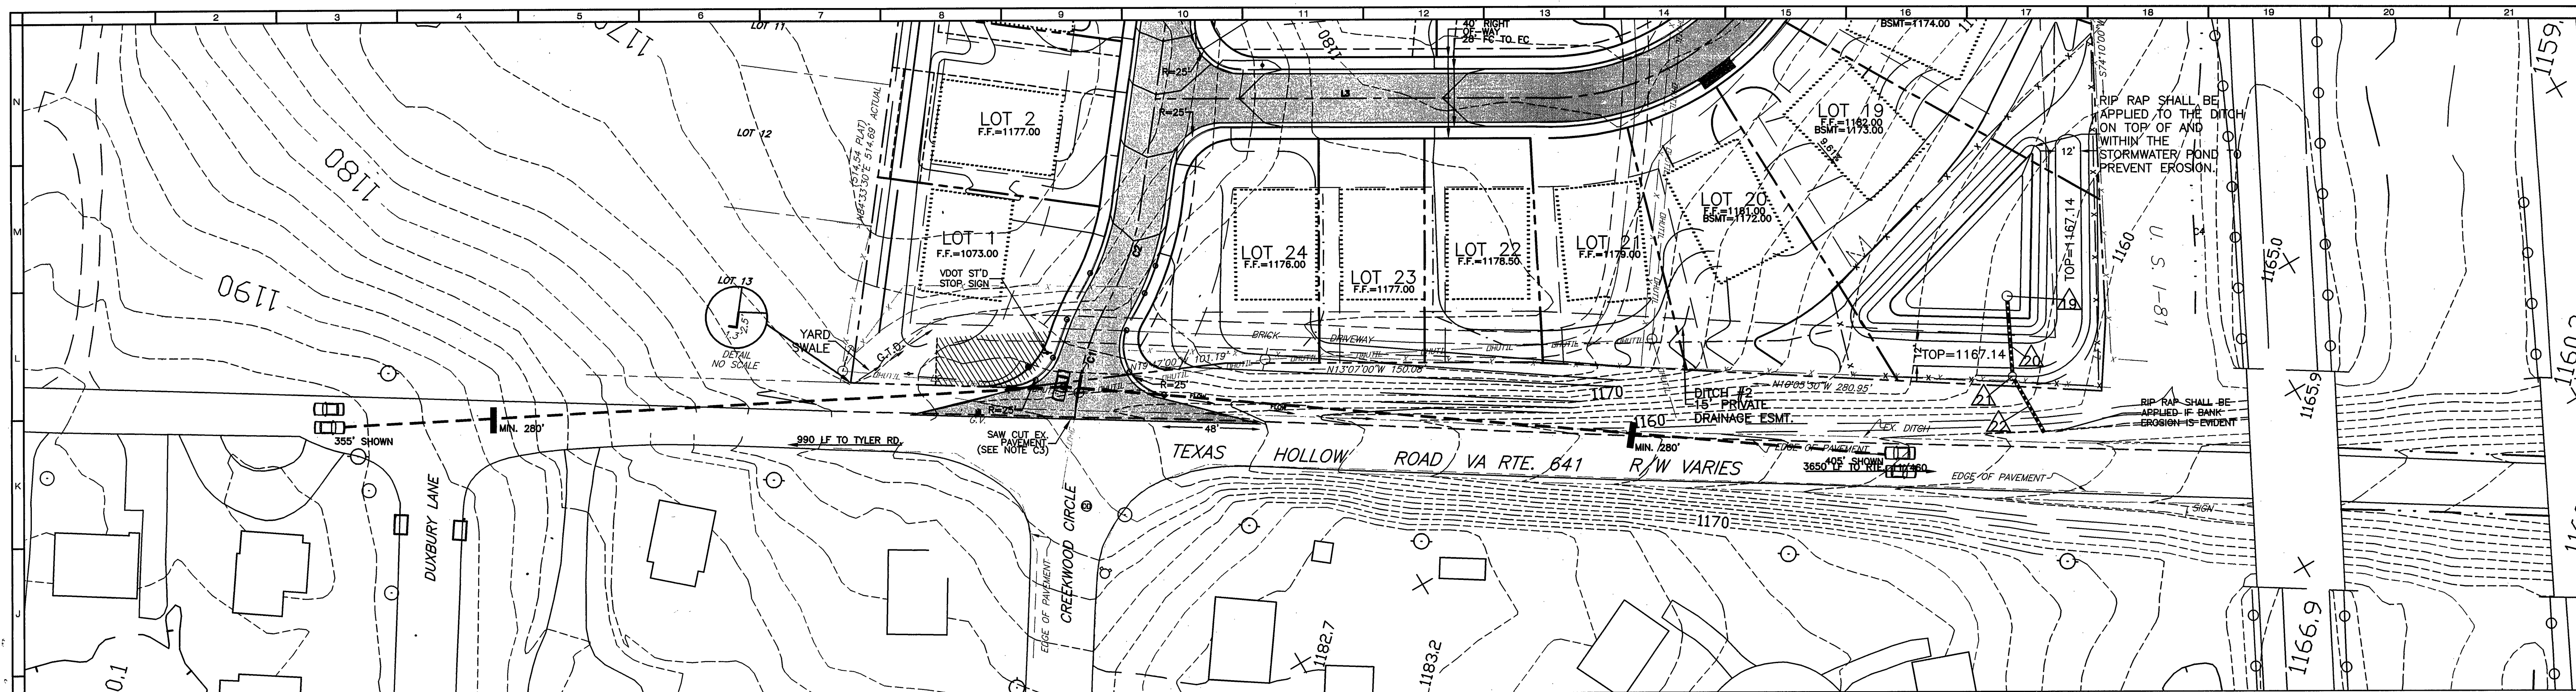


SIGHT DISTANCE

HORIZONTAL SCALE: 1"=40'


NORTH BOUND: SIGHT DISTANCE
REQUIRED: 280'
SHOWN: 355'

SOUTH BOUND: SIGHT DISTANCE
REQUIRED: 280'
SHOWN: 405'

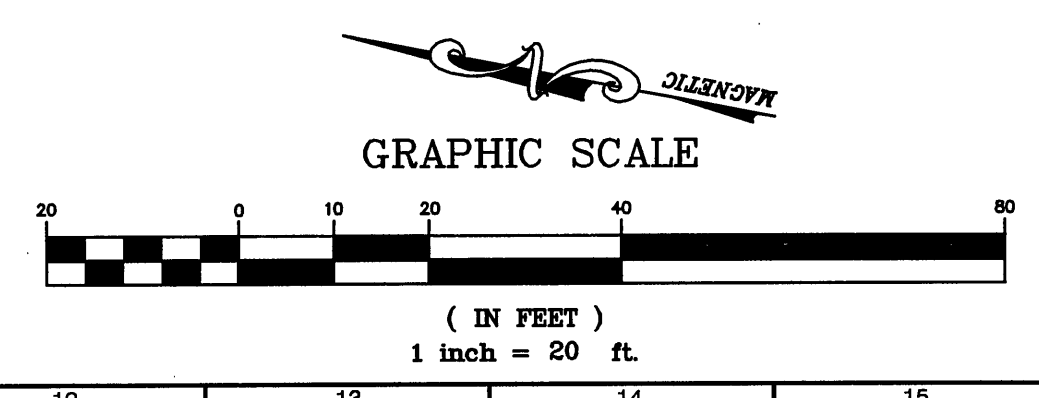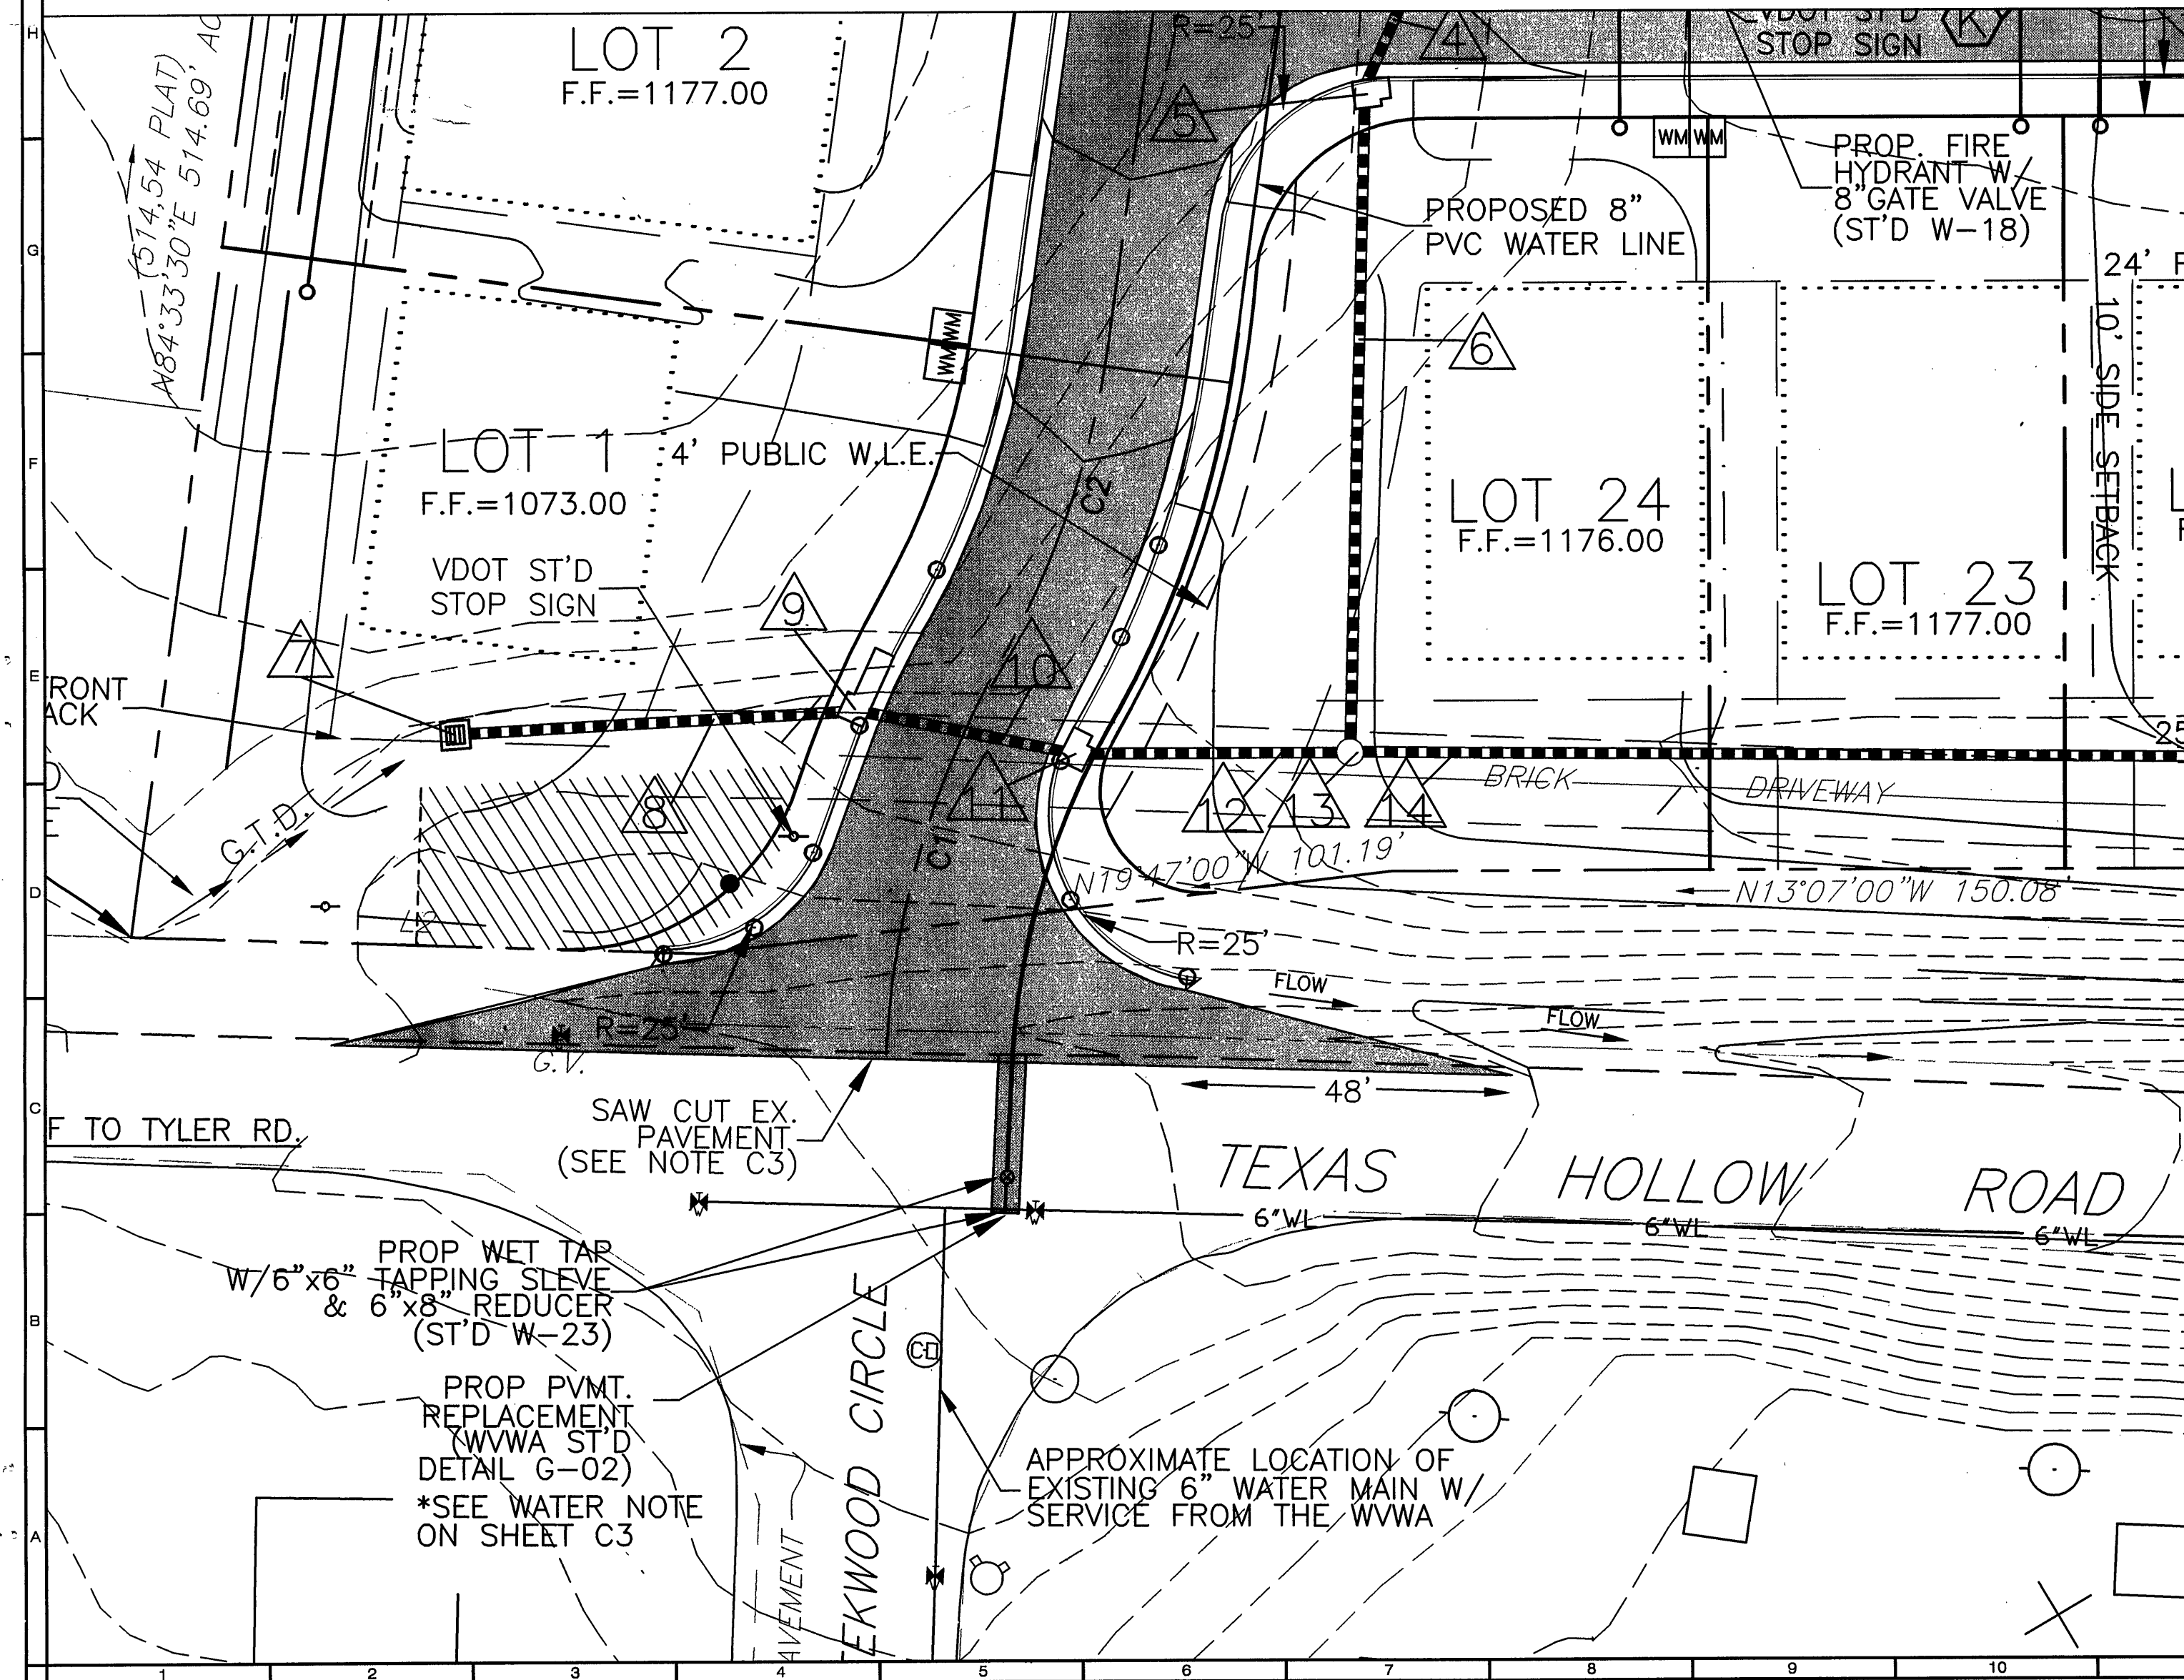

ENTRANCE DETAIL

HORIZONTAL SCALE: 1"=20'

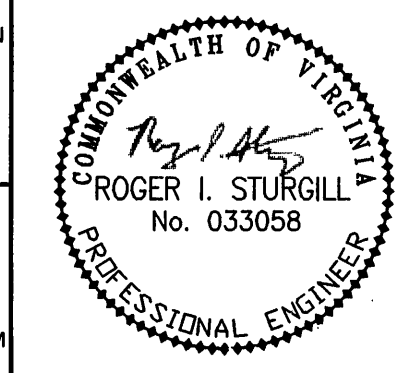

BALZER
AND ASSOCIATES, INC.
PLANNERS • ARCHITECTS
ENGINEERS • SURVEYORS

1208 Corporate Circle
Roanoke, Virginia 24018
Phone: 540/772-9580
FAX: 540/772-8050

501 Branchway Road
Richmond, Virginia 23236
Phone: 804/794-0571
FAX: 804/794-2655

880 Technology Park Drive
Suite 200
Glen Allen, Virginia 23059
Phone: 804/655-0132
FAX: 804/655-0133

448 Peppers Ferry Road
Christiansburg, Virginia 24073
Phone: 540/381-4290
FAX: 540/381-4291

1557 Commerce Road
Suite 201
Verona, Virginia 24482
Phone: 540/248-3250
FAX: 540/248-3221

CARDINAL MEADOWS
DETAILS
CATAWBA
ROANOKE COUNTY, VIRGINIA

DRAWN BY: BTC
DESIGNED BY: BTC
CHECKED BY: RIS
DATE: 12-21-05
REVISIONS:
2-24-06
4-14-06
6-5-06

SCALE:
SHEET NO.
C10
JOB NO.
R0500233.00