



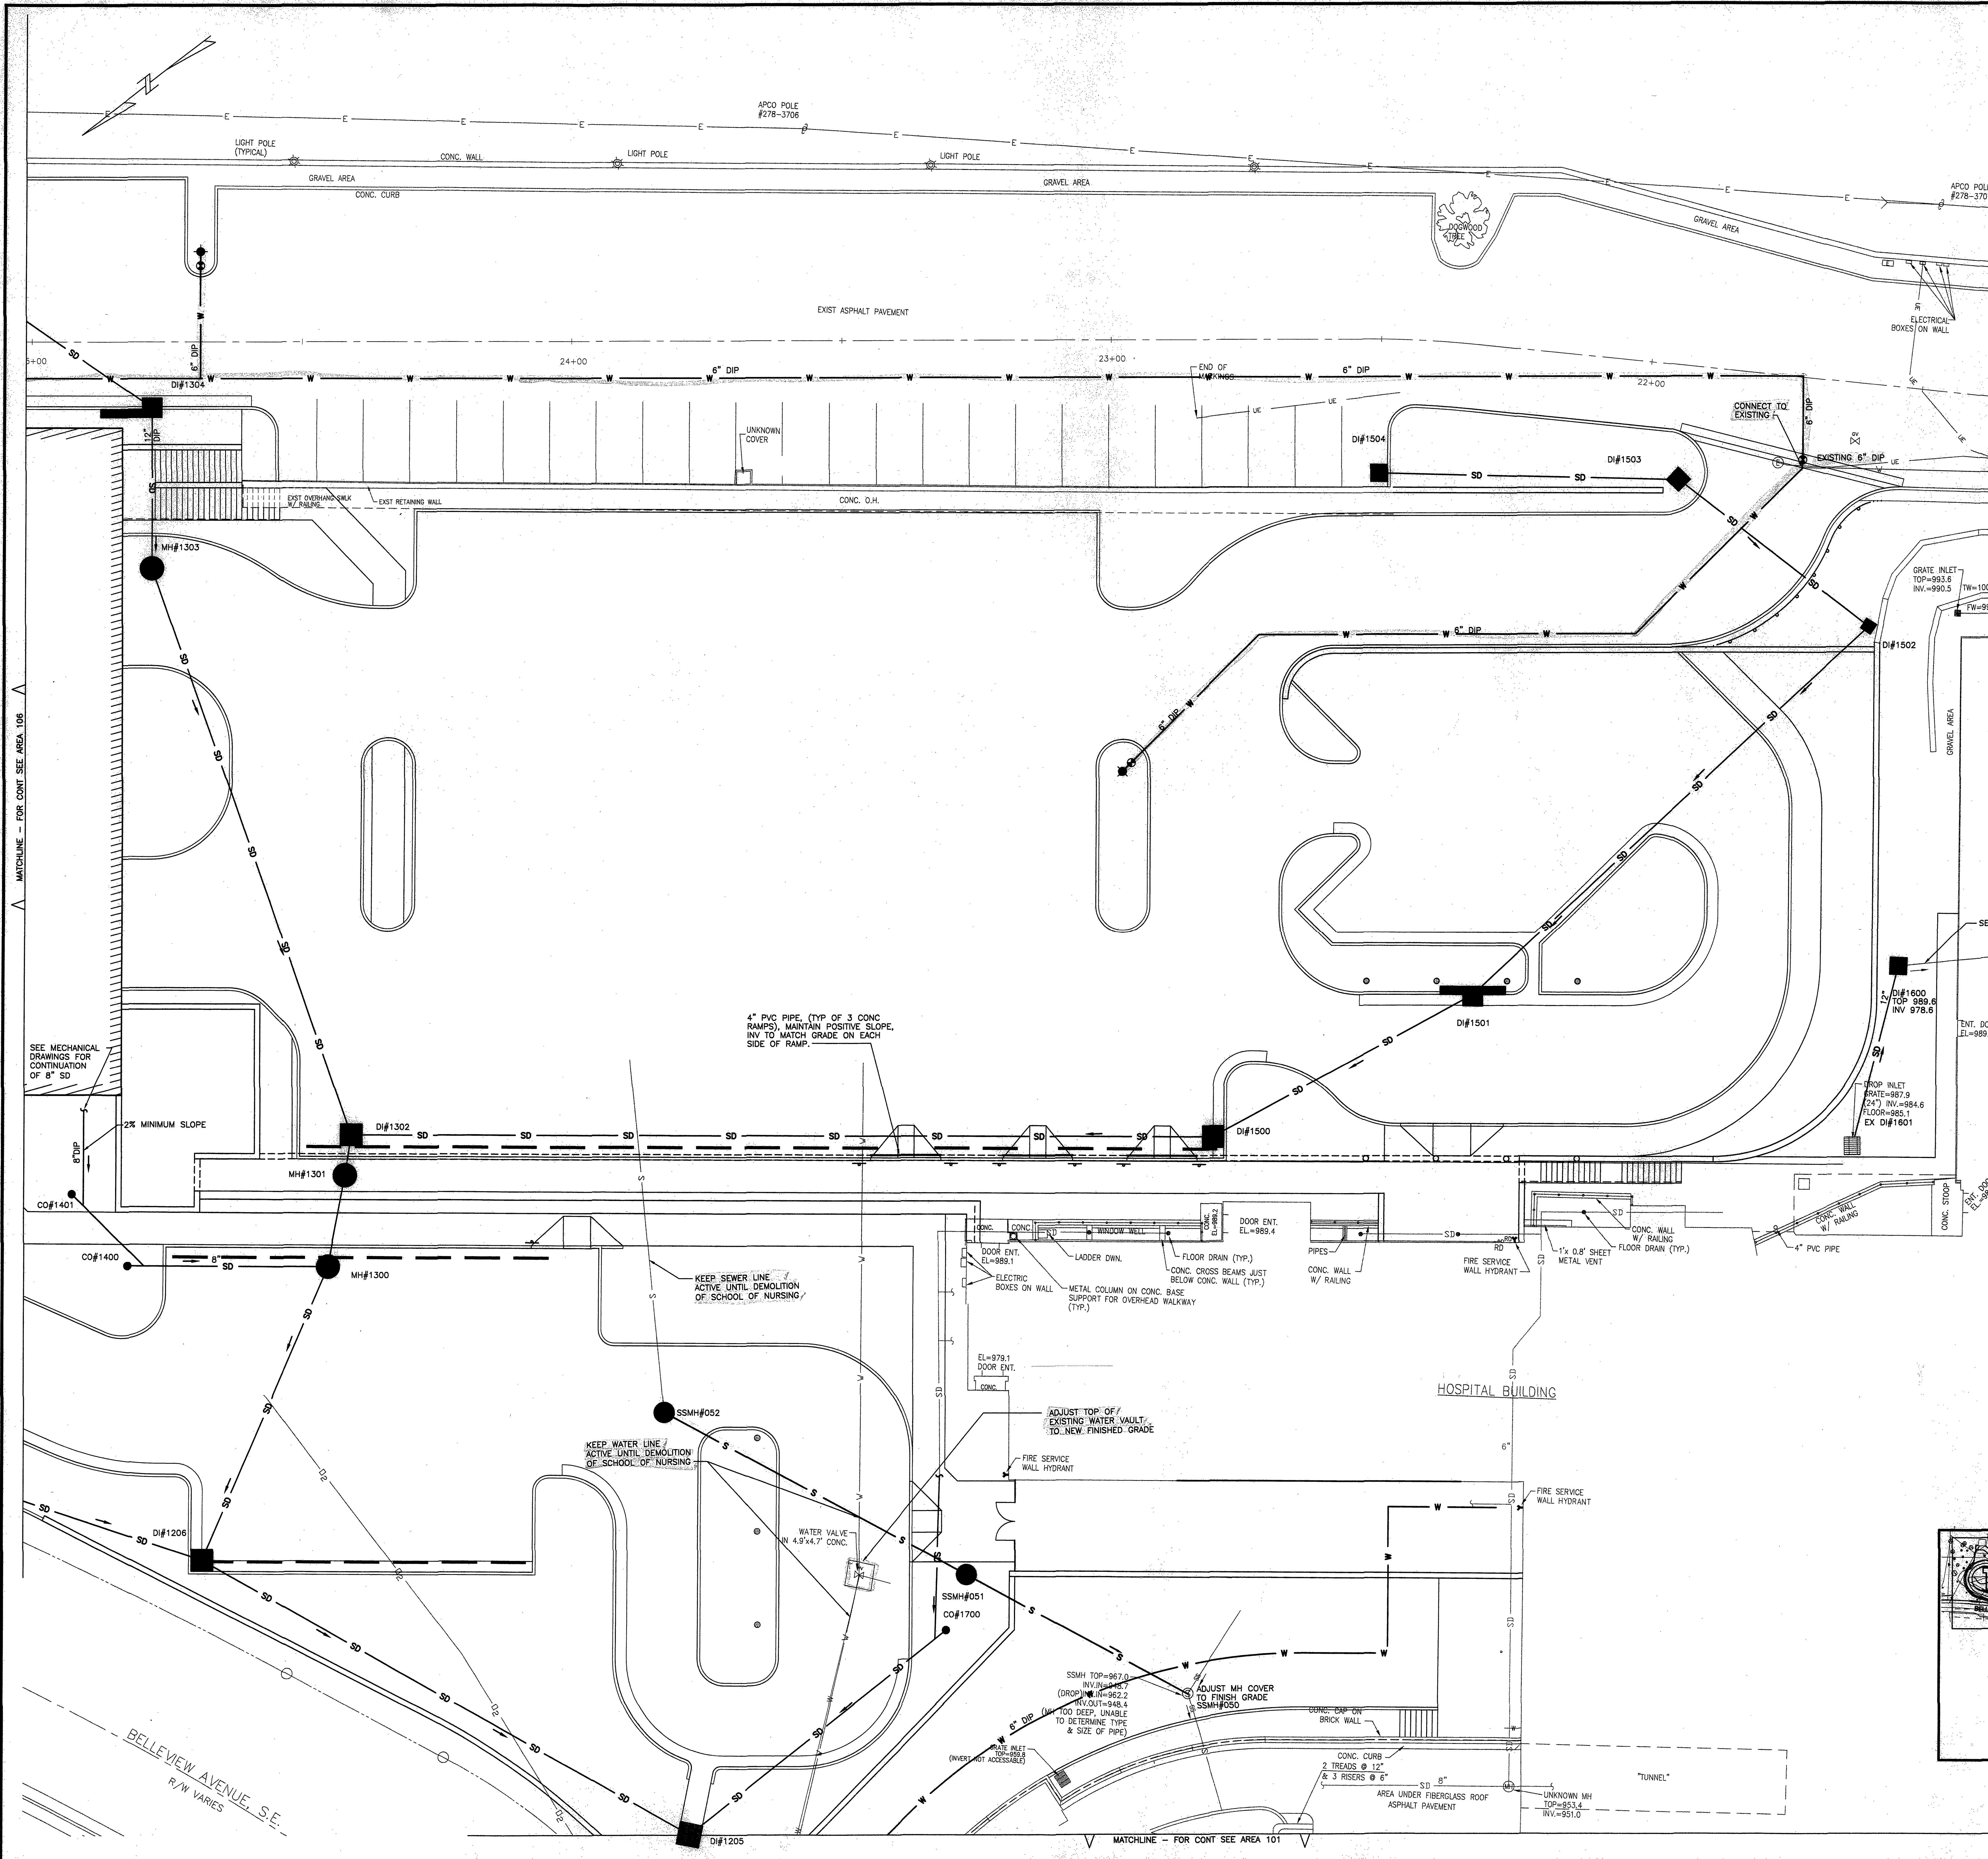


GENERAL UTILITIES NOTES:

1. CONTRACTOR SHALL MAINTAIN TWO-WAY TRAFFIC WHEN PRACTICAL, WHEN WORKING WITHIN EXISTING STRIPS. THE CONTRACTOR SHALL PLACE SIGNS, DANGER LIGHTS, BARRICADES, AND FURNISH FLASHERS TO MAINTAIN TRAFFIC ACCORDANCE WITH THE WORK AREA TRAFFIC CONTROL HANDBOOK.
2. ALL PAVEMENT, CURBS, AND GUTTERS DISTURBED FOR INSTALLATION OF UTILITIES ALONG EXISTING ROADS SHALL BE RESTORED TO ORIGINAL CONDITION, INCLUDING PAYMENT MARKINGS, IMMEDIATELY FOLLOWING THE INSTALLATION.
3. THE CITY OF ROCKAWEK'S UTILITY LINE SERVICES WILL MAKE THE CONNECTION TO THE SEWER MAIN FOLLOWING EXCAVATION AND SHIELDING PER 0594 RECORD. THE CITY OF ROCKAWEK'S SEWER TAP FEE WILL BE CHARGED, TO SCHEDULE THE TAP OF THE SEWER MAIN TO THE EXISTING UTILITY LINE SERVICE. THE CITY OF ROCKAWEK'S 540-583-2792. TWO (2) DAYS PRIOR TO THE ANTICIPATED DATE THE MANHOLE TAP IS NEEDED, SEWER FEES SHOULD BE PAID AT LEAST 10 BUSINESS DAYS PRIOR TO THE ANTICIPATED HOODING. IF NEEDED.
4. THE WATER CONNECTION IS TO BE DONE BY THE CITY OF ROCKAWEK. THE CONNECTION FEE WILL BE CHARGED WHICH WILL INCLUDE THE PUBLIC SERVICE LINE FROM MAIN TO METER, METER VAULT AND WATER MAIN AT THE METER VAULT. THE CITY OF ROCKAWEK'S CITY OF ROCKAWEK'S BILLINGS AND COLLECTIONS OFFICE, AT 540-583-6818 TO COORDINATE PAYMENT OF THE ABOVE REQUIRED WATER SERVICE CONNECTION. THE CITY OF ROCKAWEK WILL BE PAID APPROXIMATELY EIGHT WEEKS PRIOR TO THE DATE OF WATER IS NEEDED.
5. CONTRACTOR SHALL ADHERE TO WESTERN VIRGINIA WATER AUTHORITY REGULATIONS AND CONNECTION GUIDELINES AND REGULATIONS.
6. CONTRACTOR SHALL CLEAN OUT EXIST STORM LINE PRIOR TO INSTALLING NEW DROP INLET.

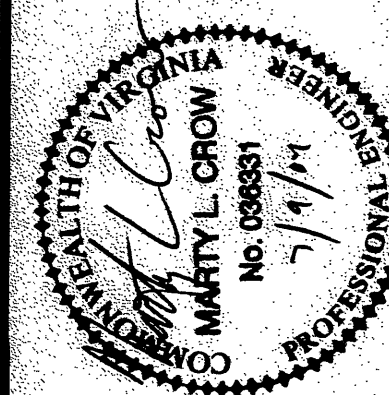

5152

CONSULTANT

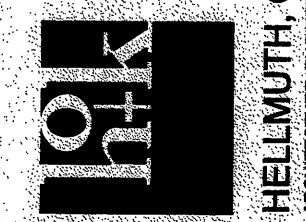

CARILION
Health System
CMC CONSOLIDATION
CARILION ROANOKE MEMORIAL HOSPITAL
ROANOKE, VIRGINIA

HSM


ARCHITECTS ENGINEERS PLANNERS
HAYES, SEAY, WATKIN & MATTERN, INC.
1315 FRANKLIN ROAD
ROANOKE, VA 24016
(540) 857-3100 WWW.HSM.COM

APP#	DESCRIPTION	DATE	REC#
	ISSUE DATE: JUL 09, 2004		
	SIGNED BY: MJO		
	DRAWN BY: LJC		
	CHECKED BY: MJC		
	SUBMITTED BY: SAC		

© JAYES, SEAY, WATERN, & WATERN, INC., 2004. ALL RIGHTS RESERVED.

CIVIL

CU105

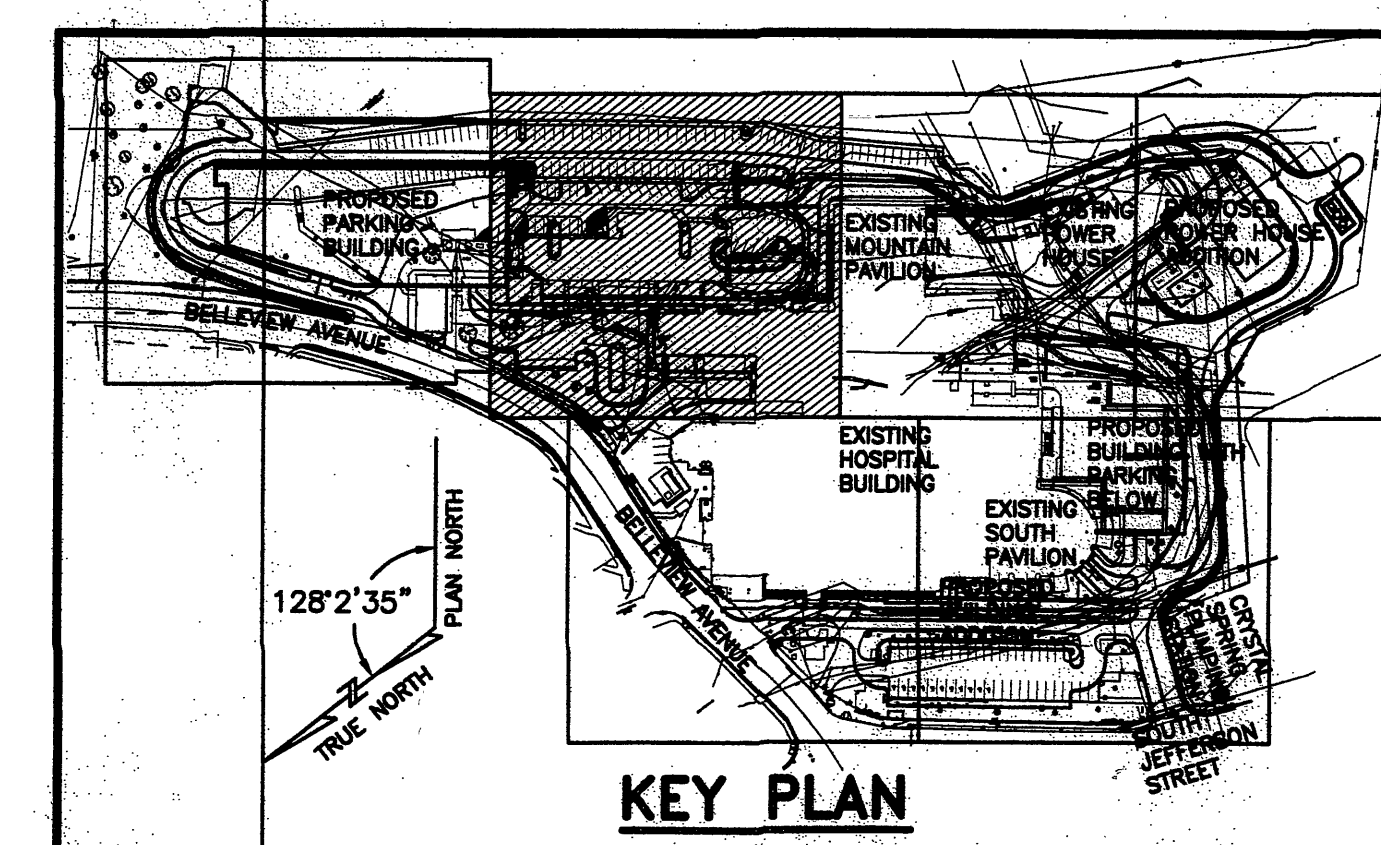

1"=10'  10' 5' 0 10' 20'

GRAPHIC SCALES