



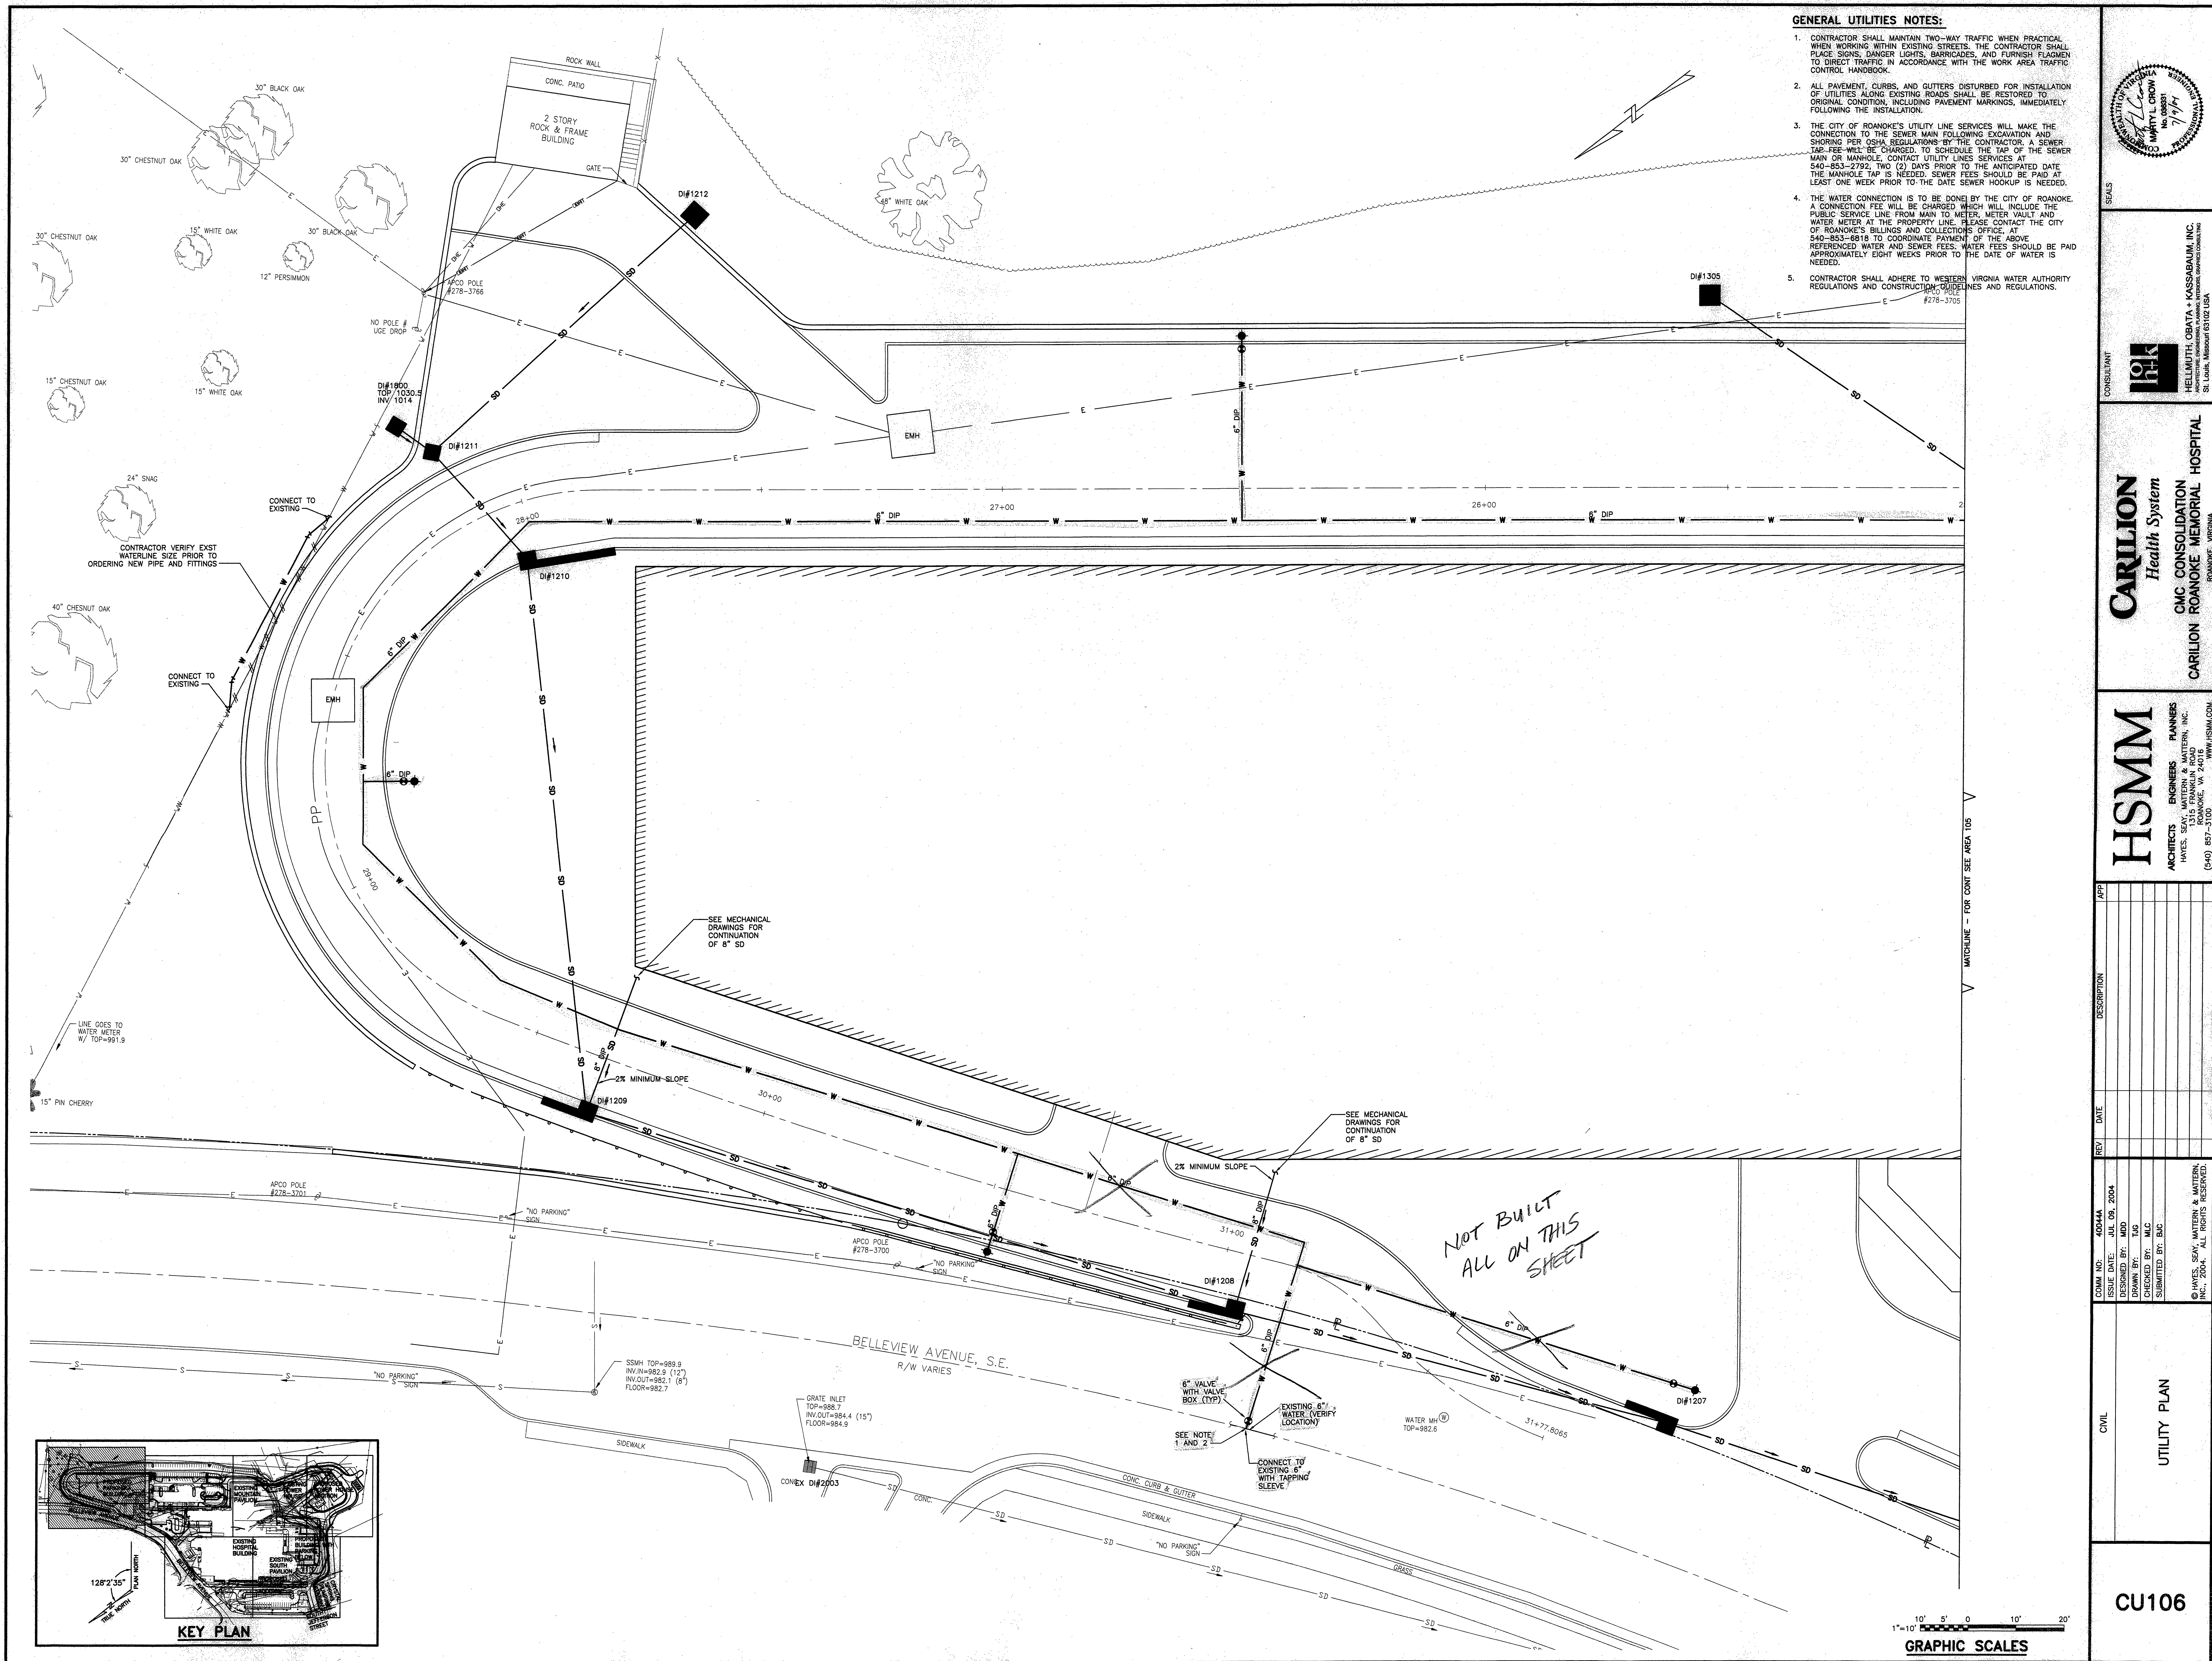

GENERAL UTILITIES NOTES:

1. CONTRACTOR SHALL MAINTAIN TWO-WAY TRAFFIC WHEN PRACTICAL, WHEN WORKING WITHIN EXISTING STREETS. THE CONTRACTOR SHALL PLACE SIGNS, DANGER LIGHTS, BARRICADES, AND FURNISH FLAGMEN TO MAINTAIN TRAFFIC ACCORDANCE WITH THE WORK AREA TRAFFIC CONTROL HANDBOOK.
2. ALL PAVEMENT, CURBS, AND GUTTERS DISTURBED FOR INSTALLATION OF UTILITIES ALONG EXISTING ROADS SHALL BE RESTORED TO ORIGINAL CONDITION, INCLUDING PAVEMENT MARKINGS, IMMEDIATELY FOLLOWING THE INSTALLATION.


5. CONTRACTOR SHALL ADHERE TO WESTERN VIRGINIA WATER AUTHORITY REGULATIONS AND CONSTRUCTION ORDINANCES AND REGULATIONS.

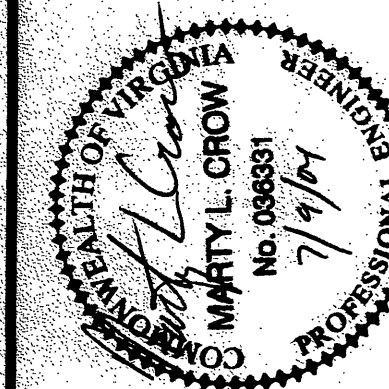

SEALS

CONSULTANT

CARLION
Health System
CMC CONSOLIDATION
CARLION ROANOKE MEMORIAL HOSPITAL
ROANOKE, VIRGINIA

HSMM
ARCHITECTS ENGINEERS PLANNERS
HAYES, SEAY, WATTS & MATTEN, INC.
1315 FRANKLIN ROAD
ROANOKE, VA 24016
(540) 857-3100
WWW.HSMM.COM

REV	DATE	DESCRIPTION	APP
	JUL 09, 2004		
	ISSUE DATE		

© JAMES SEAY, WATERN & WATERN, INC., 2004. ALL RIGHTS RESERVED.

CIVIL

100

CU106

1"=10'  GRAPHIC SCALES