



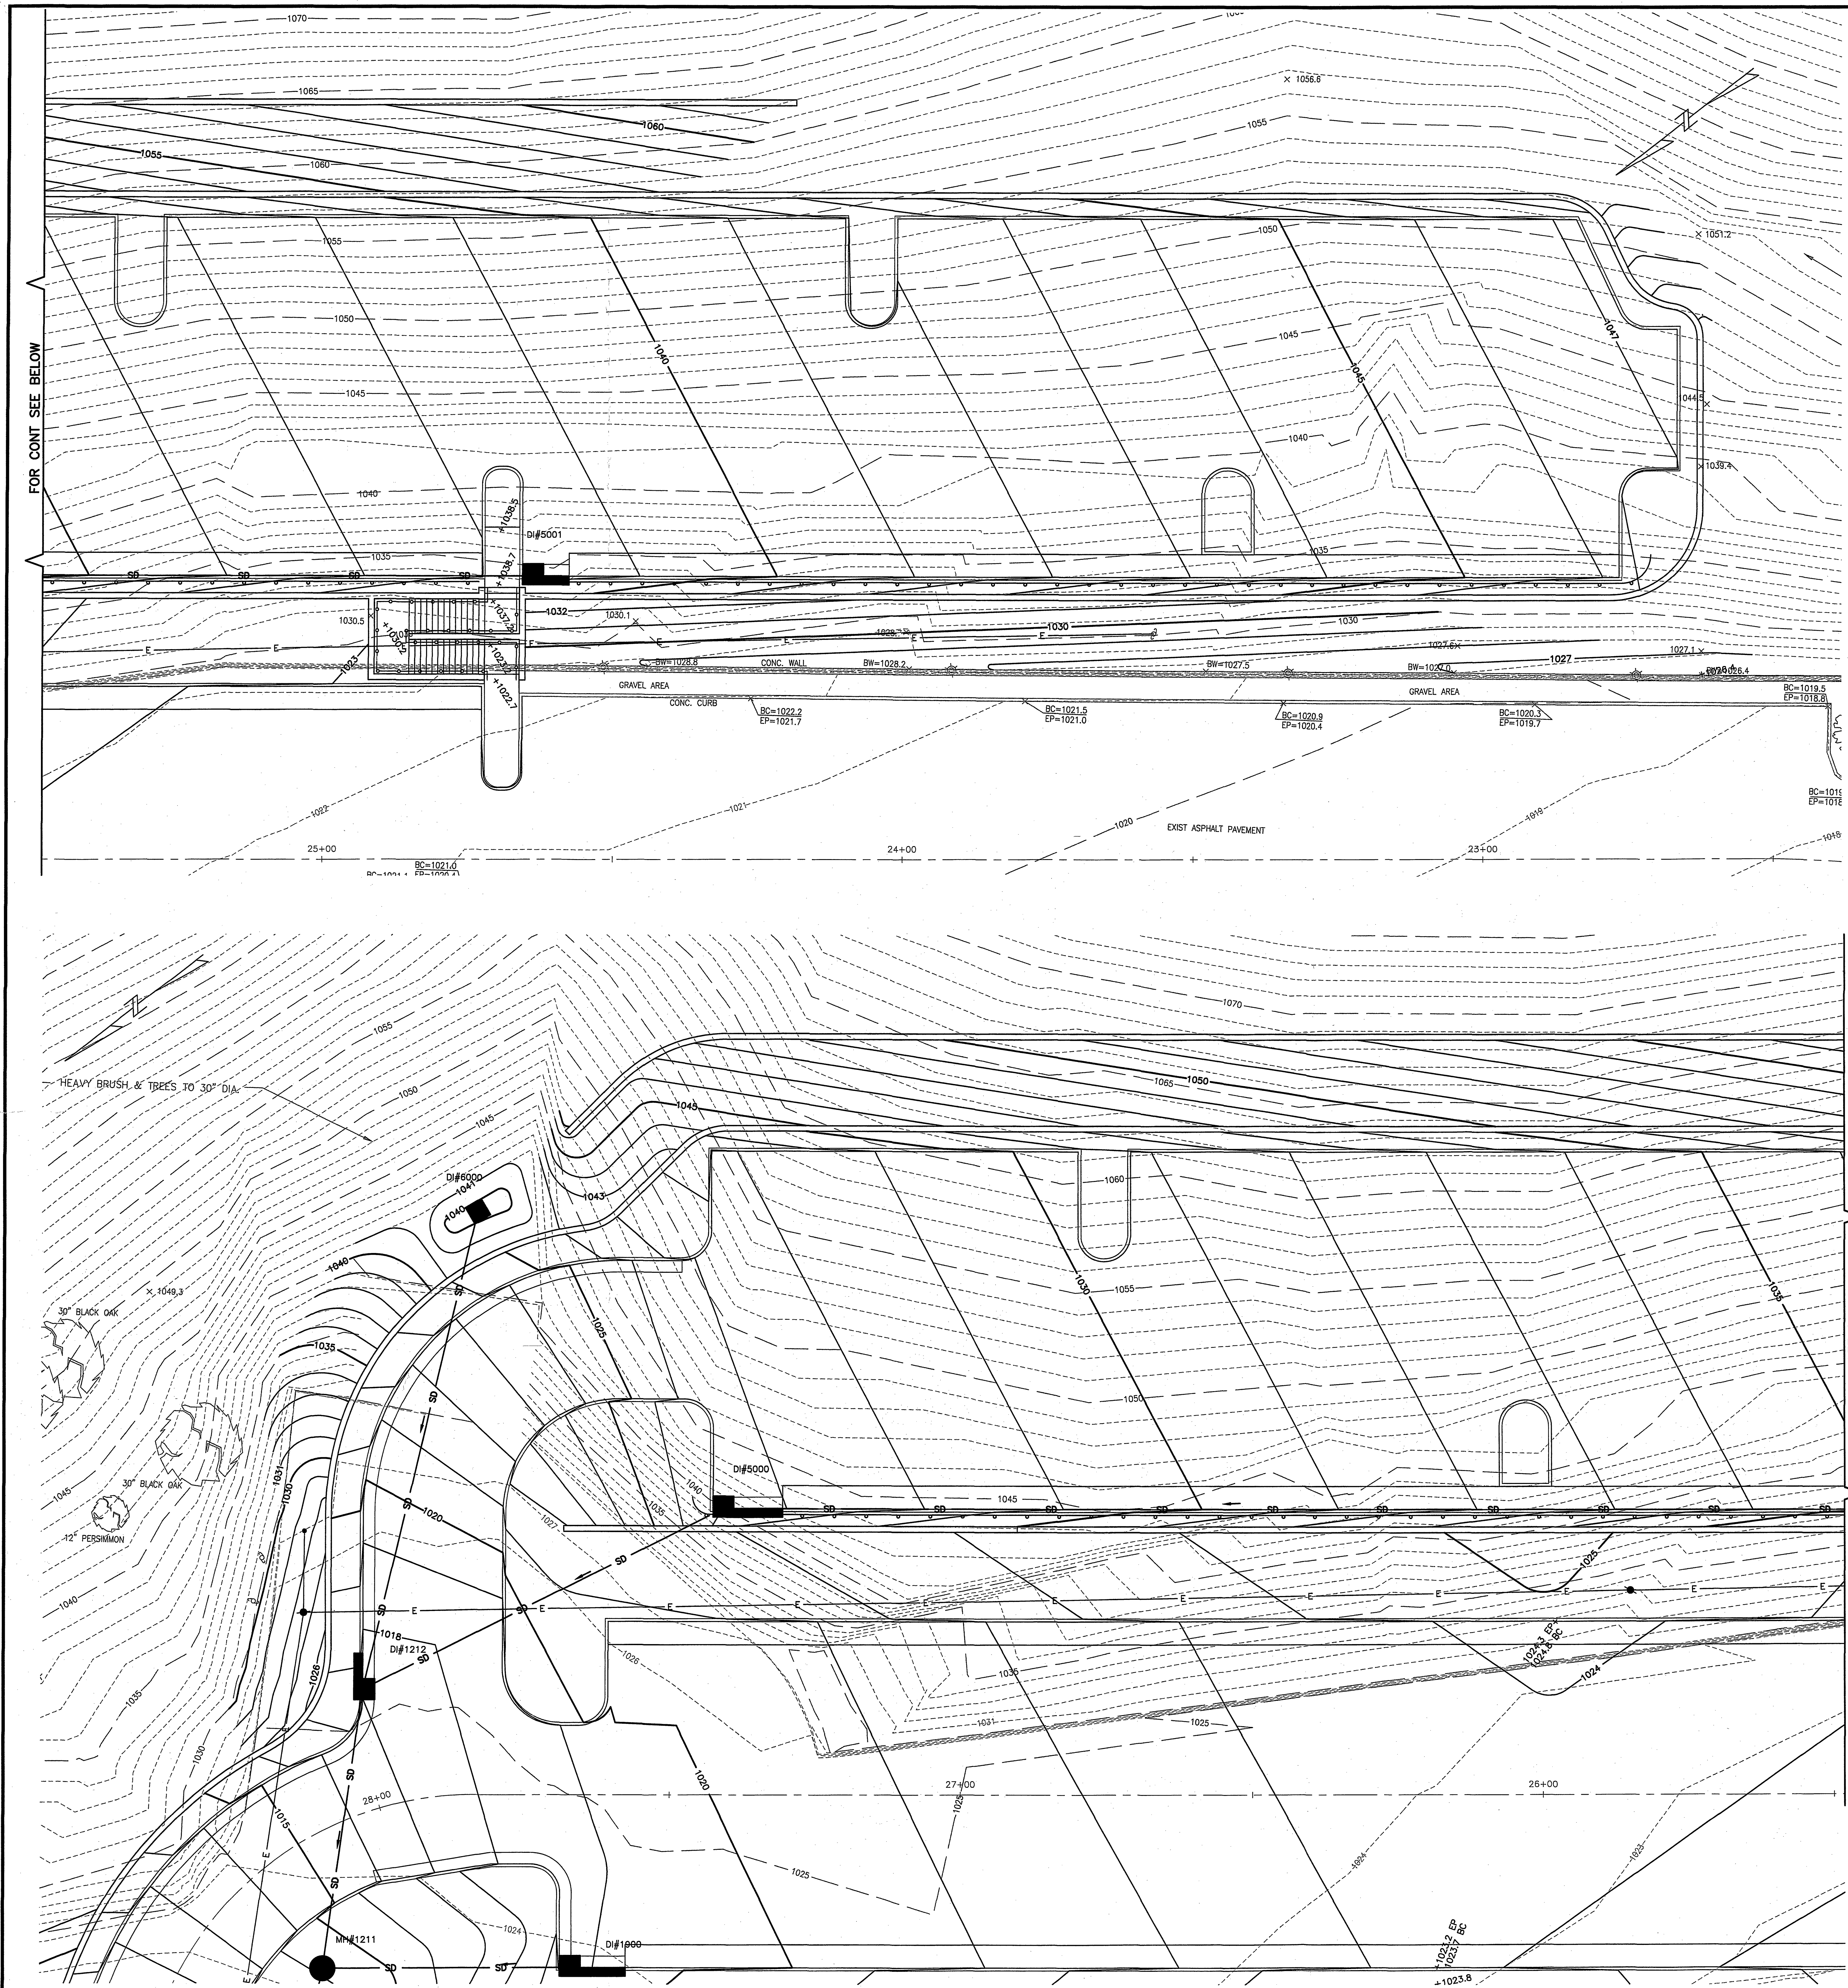

GRADING NOTES:
1. ADJUST TOPS OF ALL UTILITY STRUCTURES TO REMAIN. TOPS TO BE FLUSH WITH NEW FINISH GRADE.

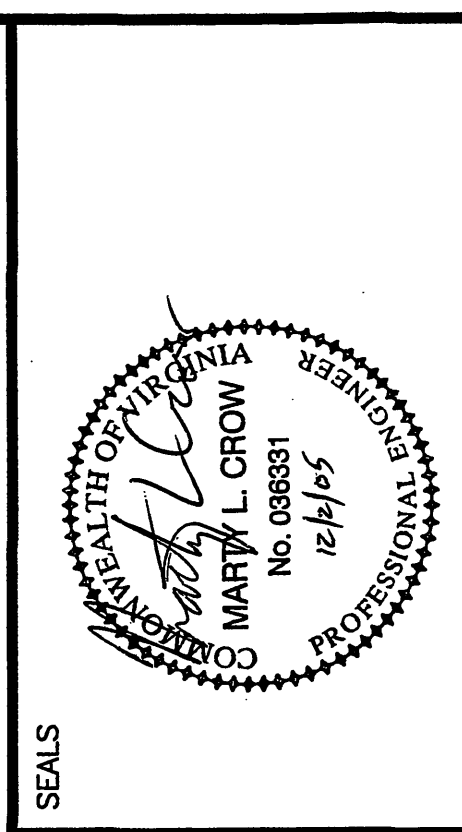

CONSULTANT
hkh
HELLMUTH, OBATA + KASSABAUM, INC.
ARCHITECTURE, ENGINEERING, PLANNING & INTERIOR DESIGN
1000 N. GLENN AVE., SUITE 200
ROANOKE, VIRGINIA 24016

CARLION Health System
CMC CONSOLIDATION
CARLION ROANOKE MEMORIAL HOSPITAL
ROANOKE, VIRGINIA

HSM
ARCHITECTS ENGINEERS PLANNERS
HAYES, SEAY, MATERN & MATERN, INC.
1000 N. GLENN AVE., SUITE 200
ROANOKE, VIRGINIA 24016
(540) 857-3100
WWW.HSM.COM

REV	DATE	DESCRIPTION	APP

CIVIL
GRADING & DRAINAGE PLAN

CG107

