



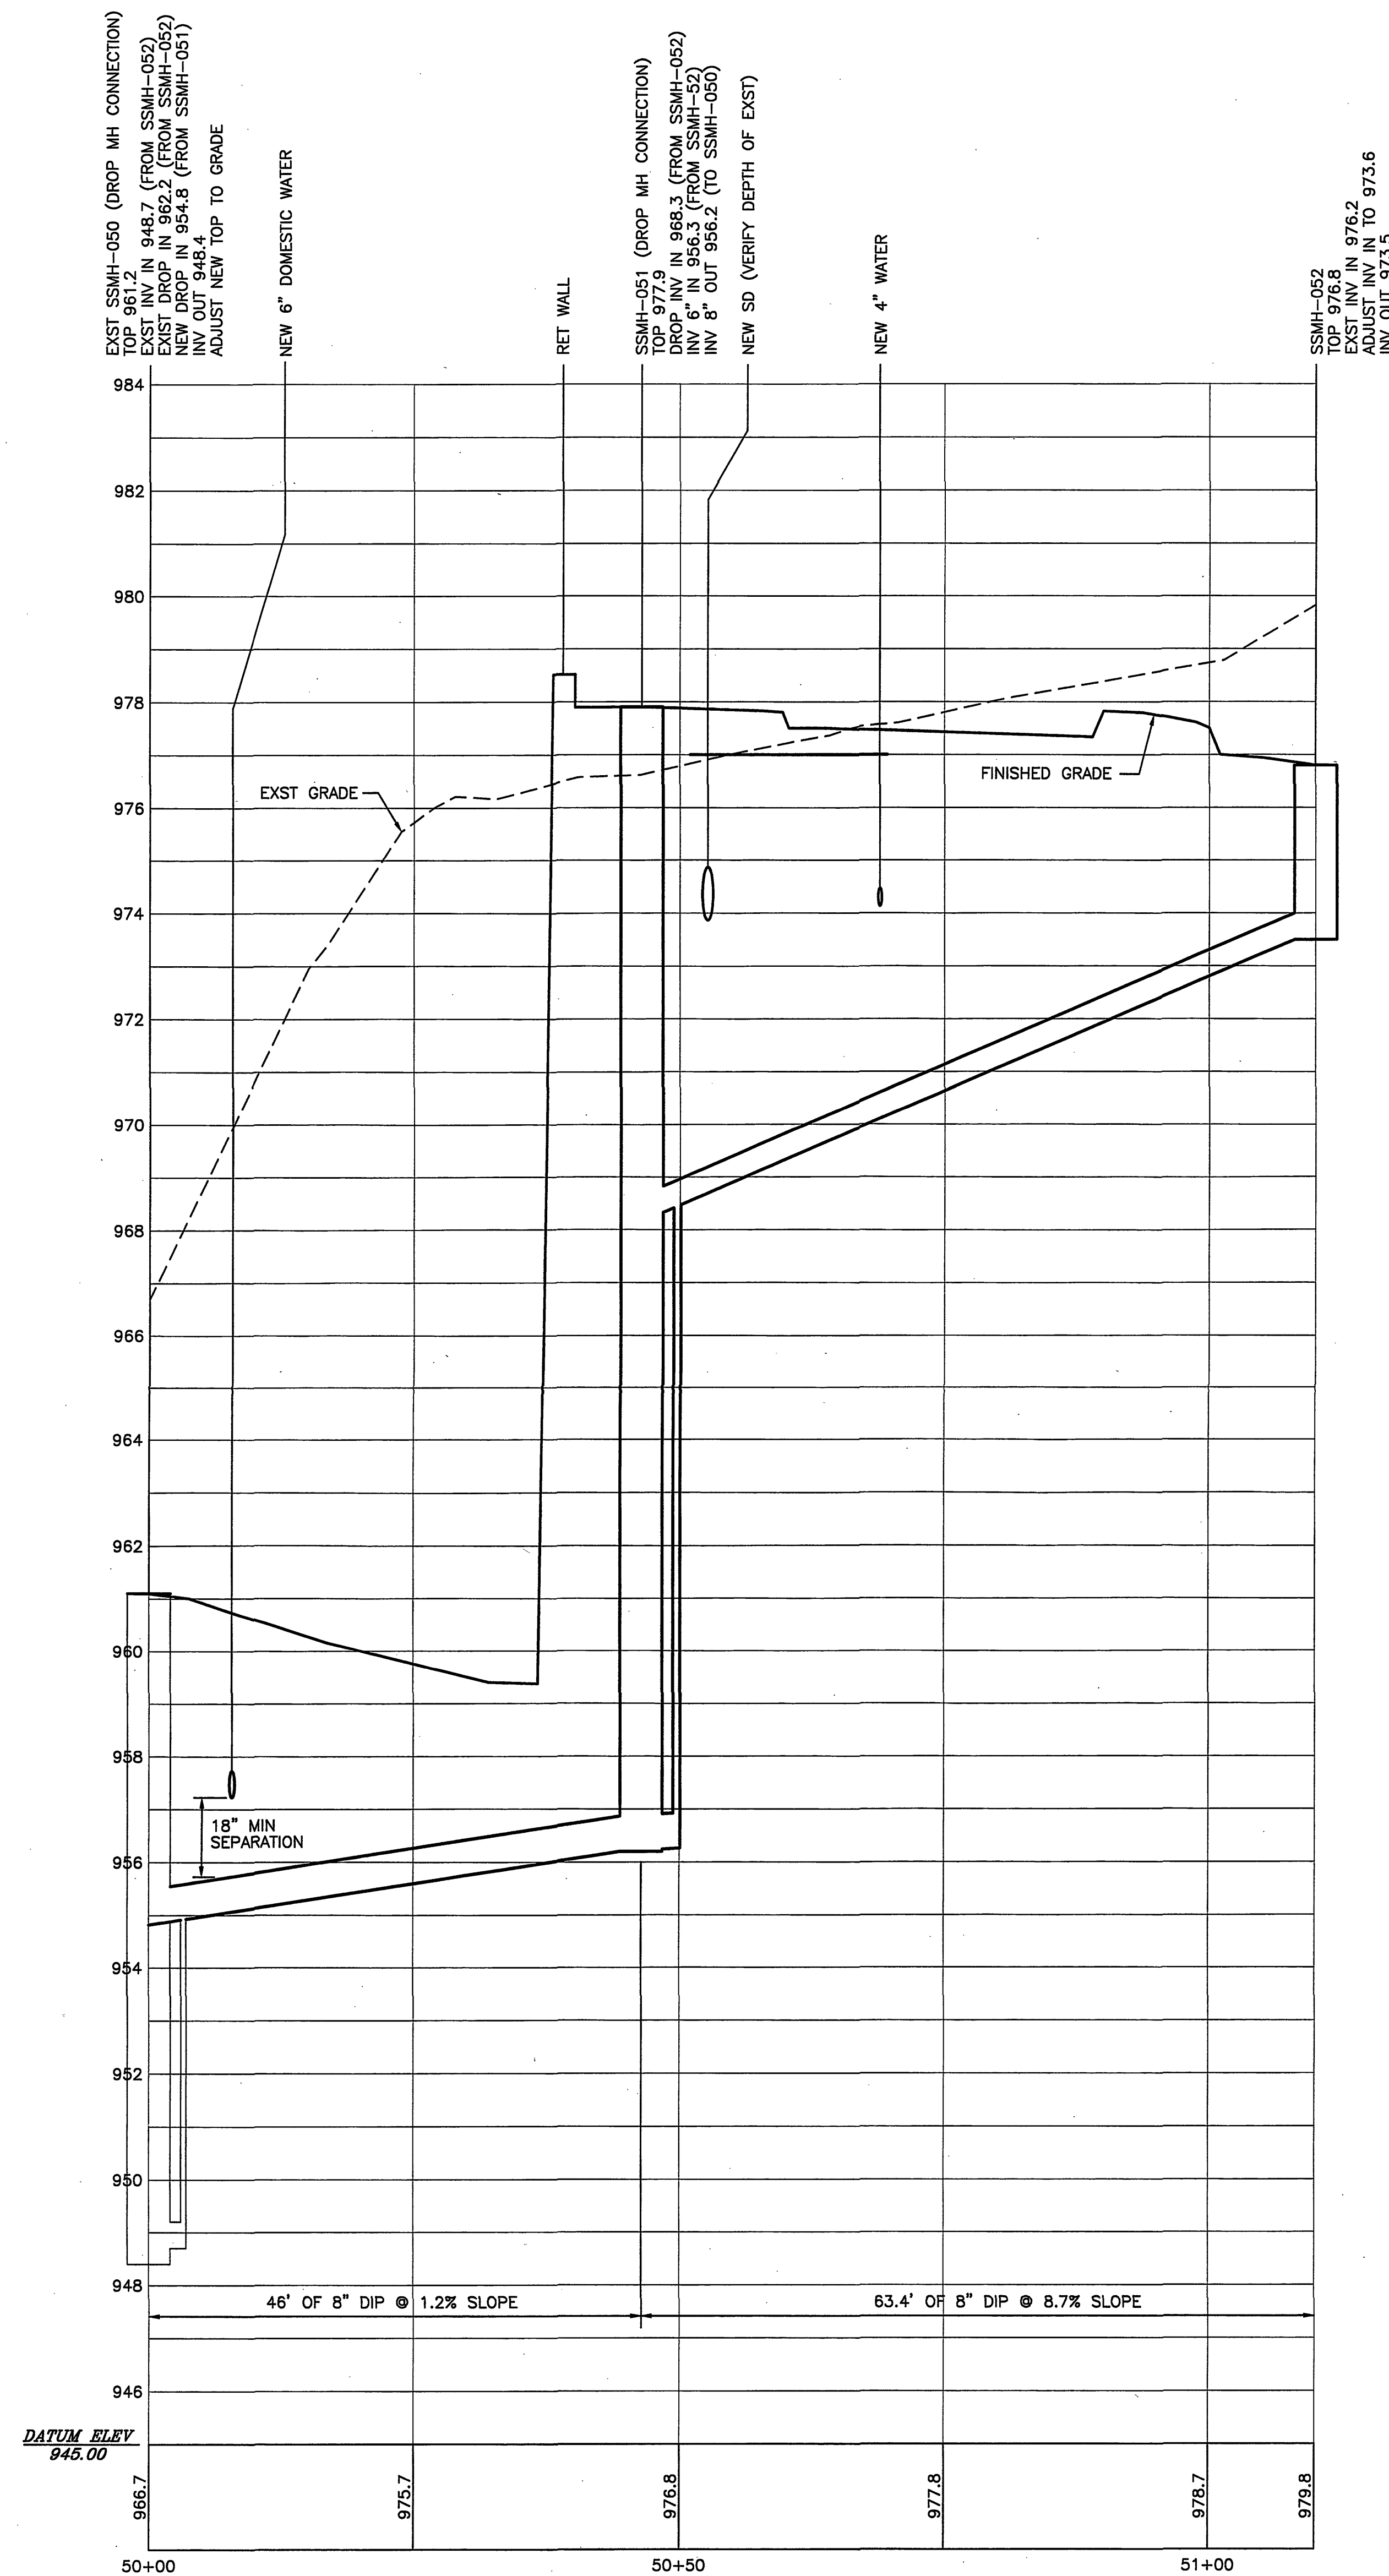

SANITARY SEWER 050 TO 052 PROFILE
SCALE HORIZ. 1"=10'
VERT. 1"=2'

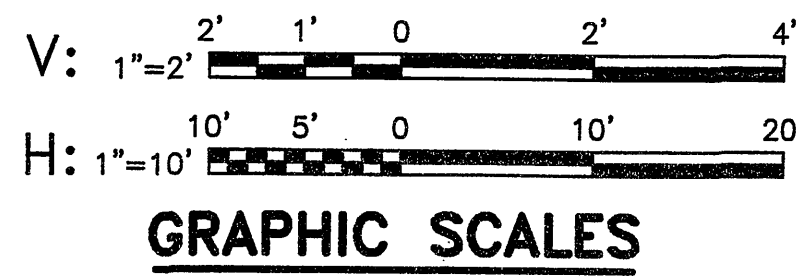

C214	SANITARY SEWER PROFILES	CIVIL	COMM NO. 4004A ISSUE DATE: JUL 09, 2004 DESIGNED BY: TJS DRAWN BY: TJS CHECKED BY: A/V SUBMITTED BY: B/C © HAYES, SEAY, WATERN & MATERN, INC. JULY 2004	REV. DATE	DESCRIPTION	APP.	HSM ARCHITECTS HAYES, SEAY, WATERN & MATERN, INC. 2000 W. MAIN ST., SUITE 200 ROANOKE, VA 24016 (540) 857-3100 WWW.HSM.COM	CARLION Health System CMC CONSOLIDATION CARLION ROANOKE MEMORIAL HOSPITAL ROANOKE, VIRGINIA	CONSULTANT H&K HELLMUTH, OBATA + KASSABAUM, INC. ARCHITECTS 1000 W. MAIN ST., SUITE 200 ST. LOUIS, MISSOURI 63102 USA	SEALS