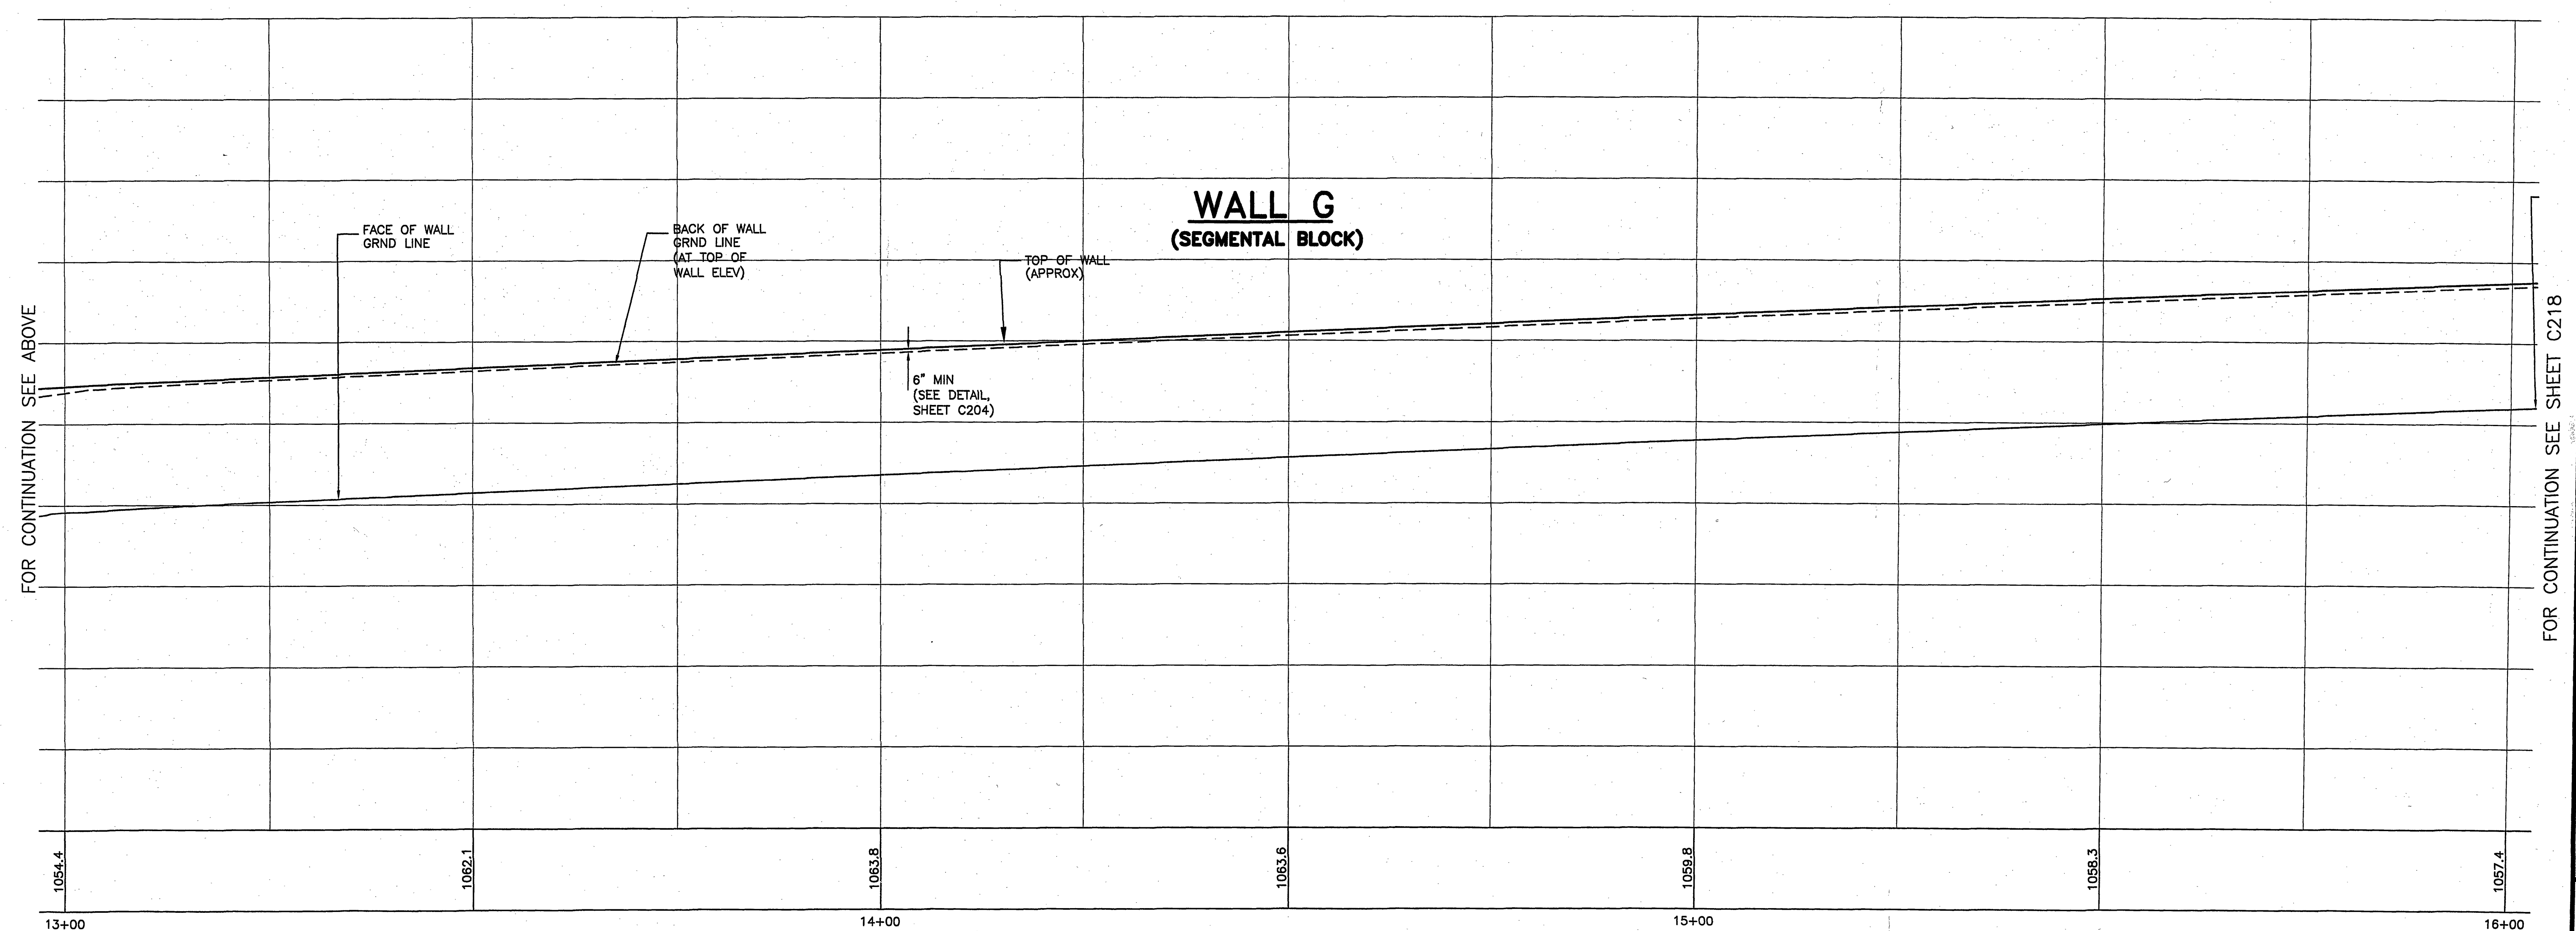


HELLMUTH, OBATA + KASSABAUM, INC.
ARCHITECTURE, ENGINEERING, PLANNING, INTERIORS, GRAPHICS CONSULTING
St. Louis, Missouri 63102 USA

CARILION
Health System
CMC CONSOLIDATION
CARILION ROANOKE MEMORIAL HOSPITAL
ROANOKE, VIRGINIA

HSM

ARCHITECTS **ENGINEERS** **PLANNERS**
HAYES, SEAY, MATTERN & MATTERN, INC.
1315 FRANKLIN ROAD
ROANOKE, VA 24016
(540) 857-3100 WWW.HSMM.COM

[illegible]

STORM DRAINAGE PROFILE AND WALL ELEVATIONS

C217