

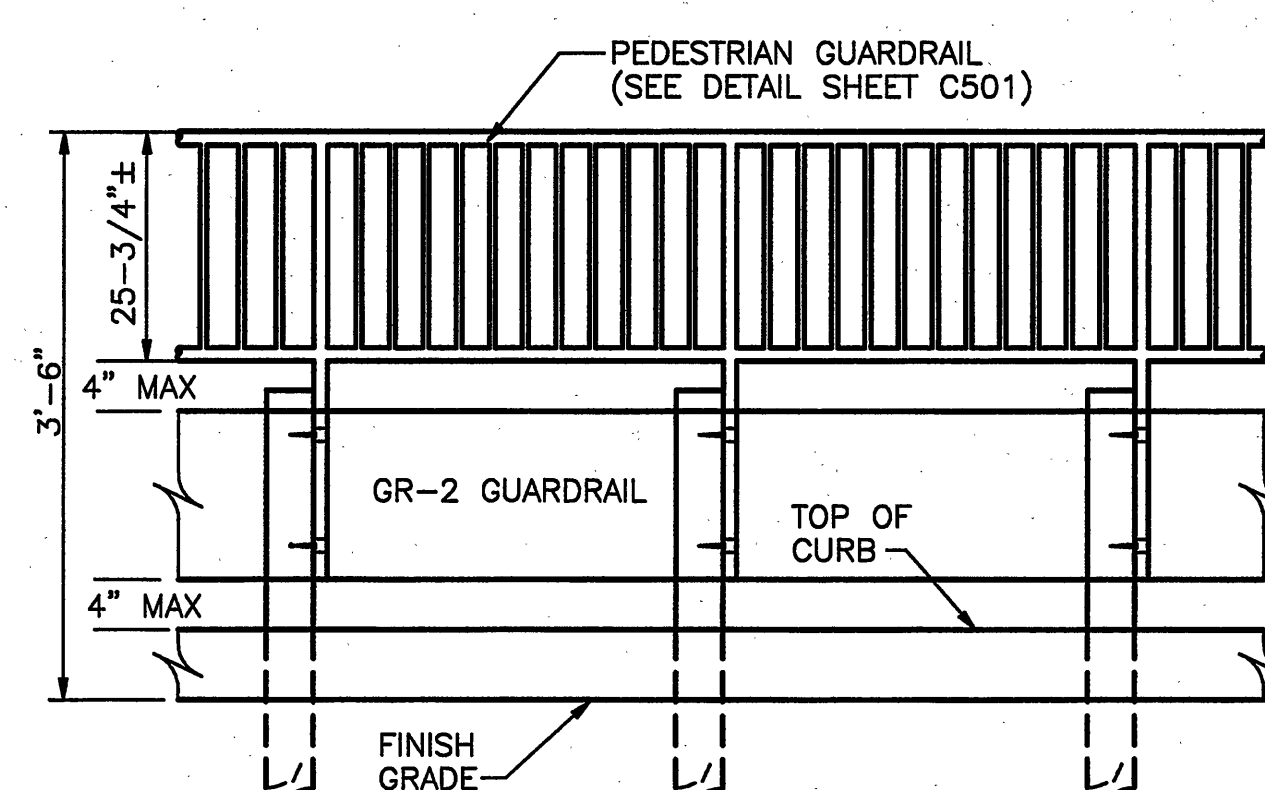
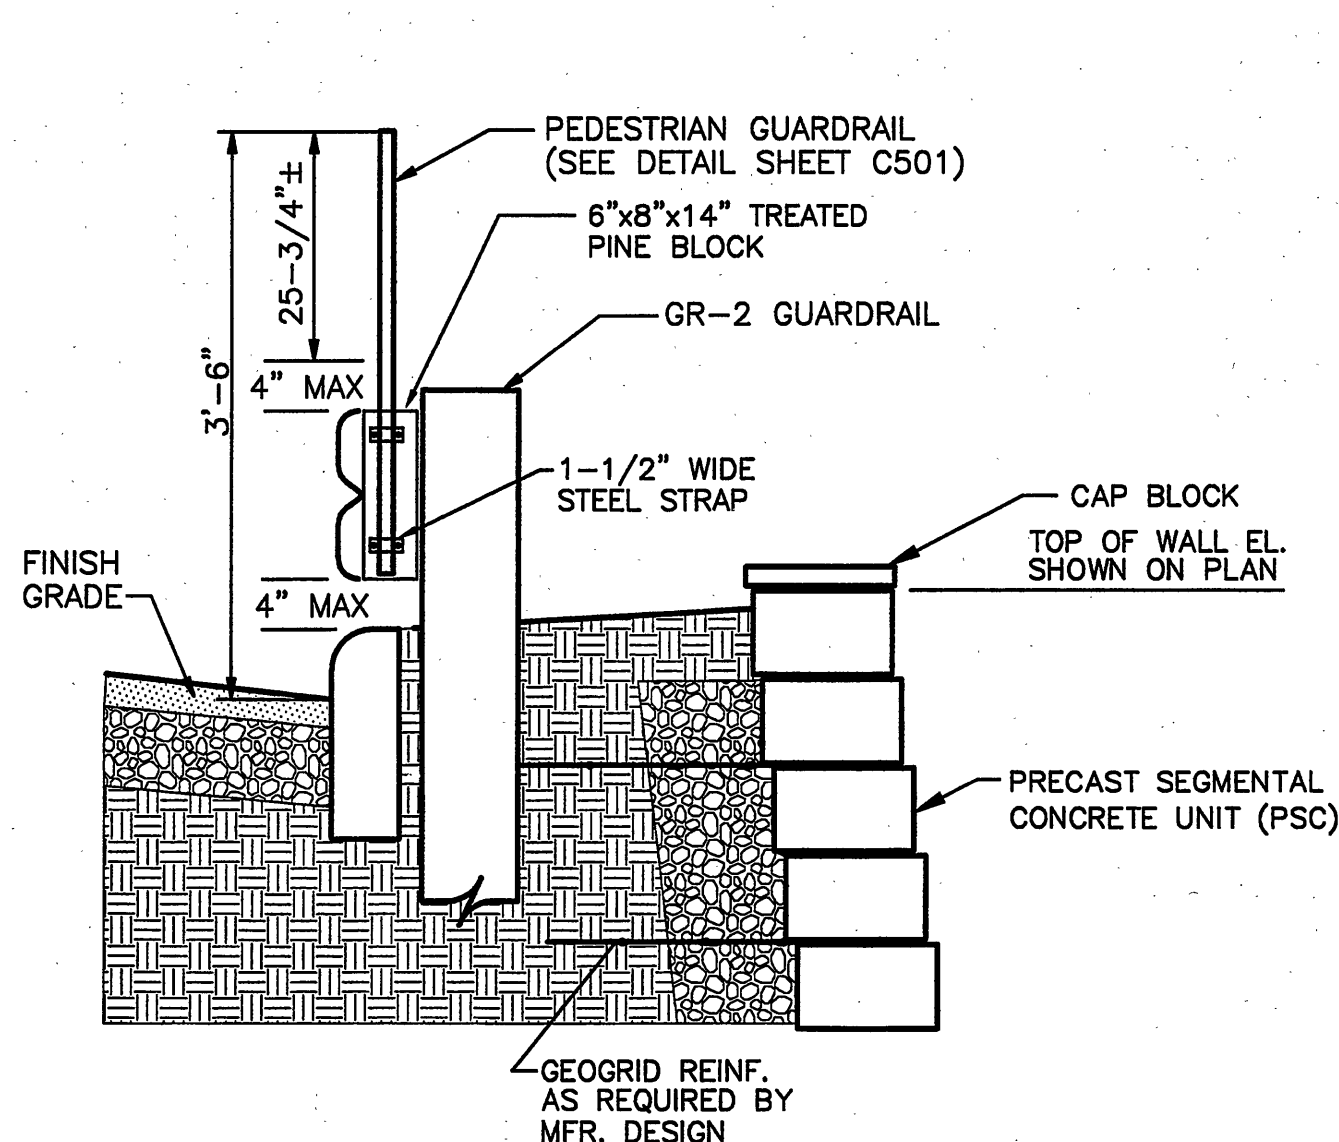
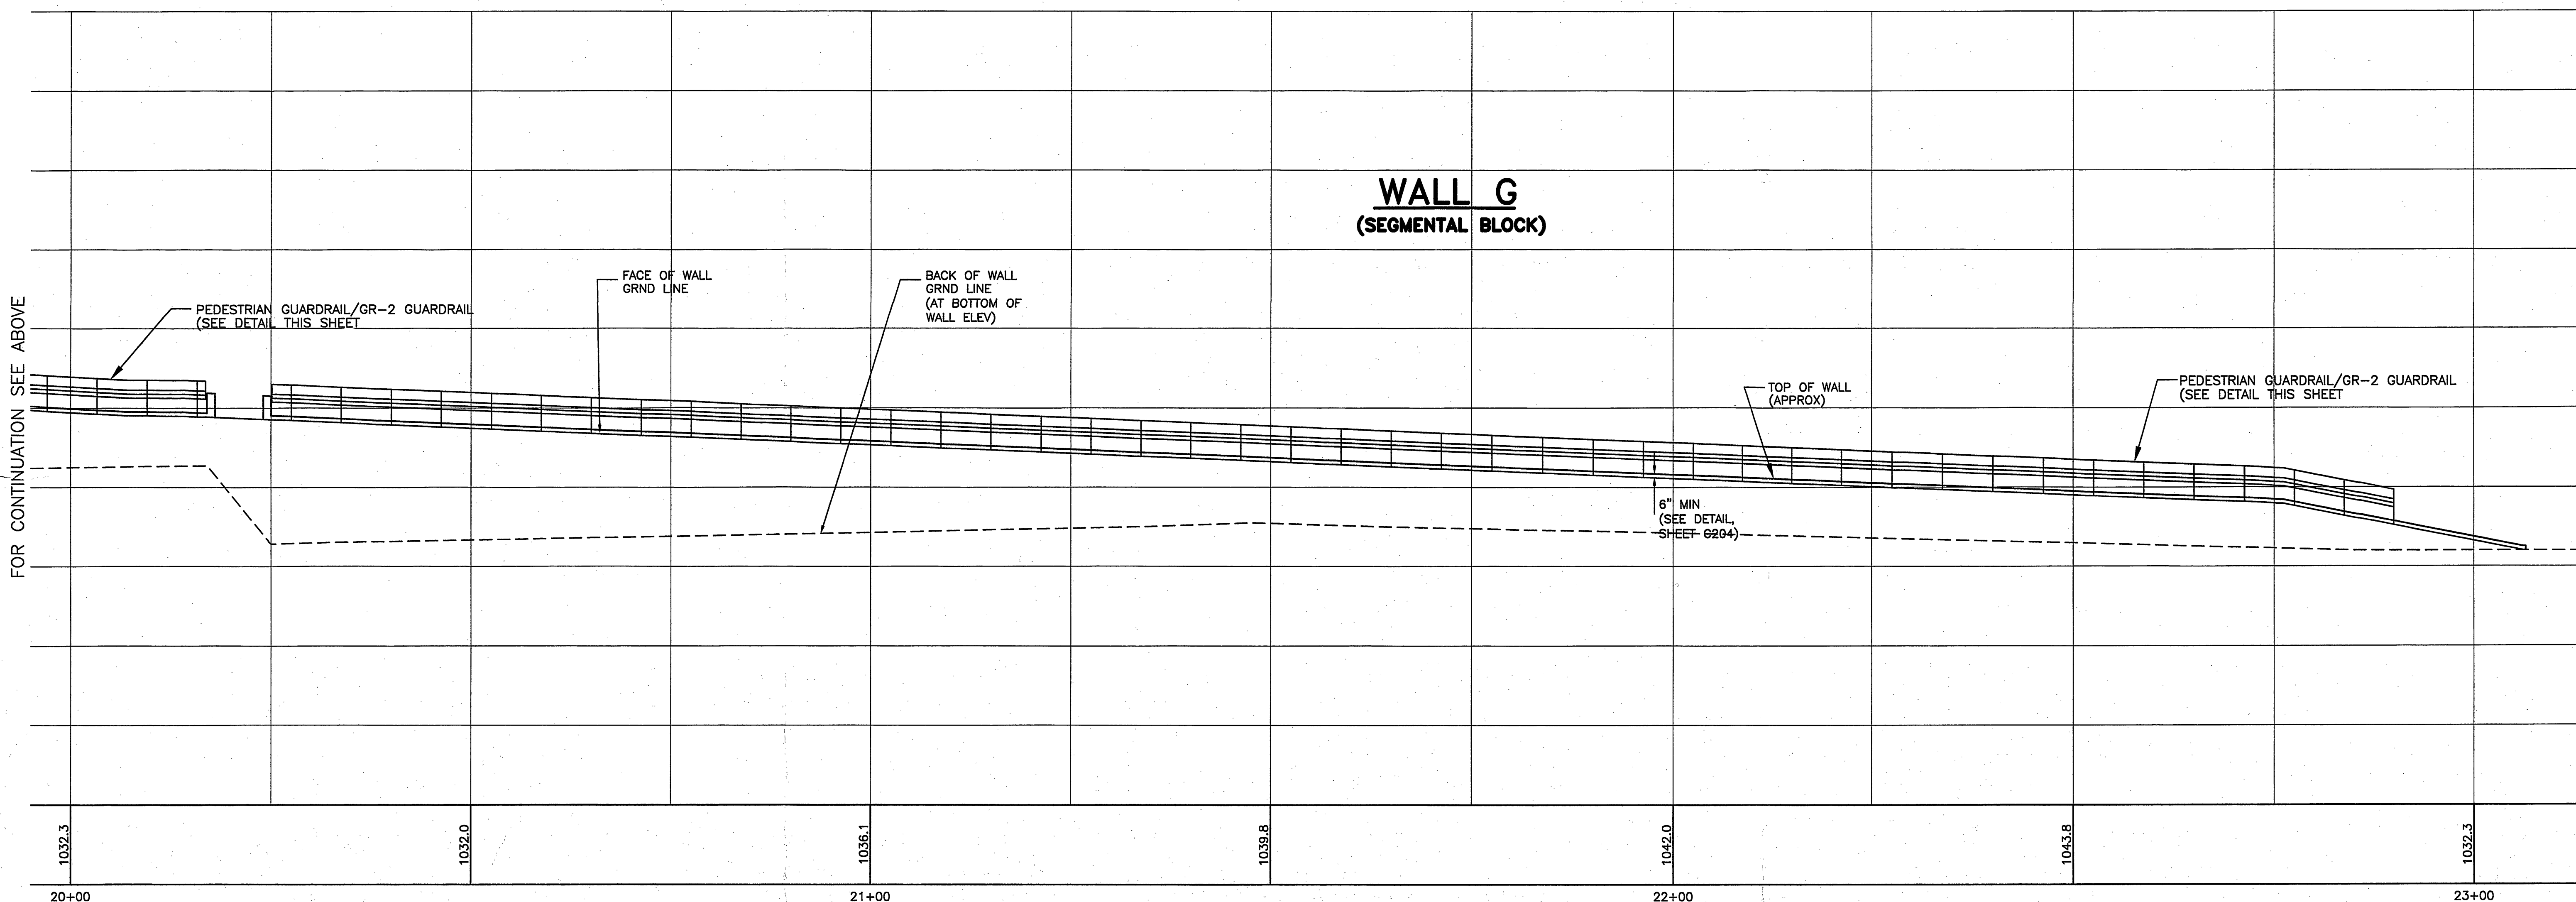
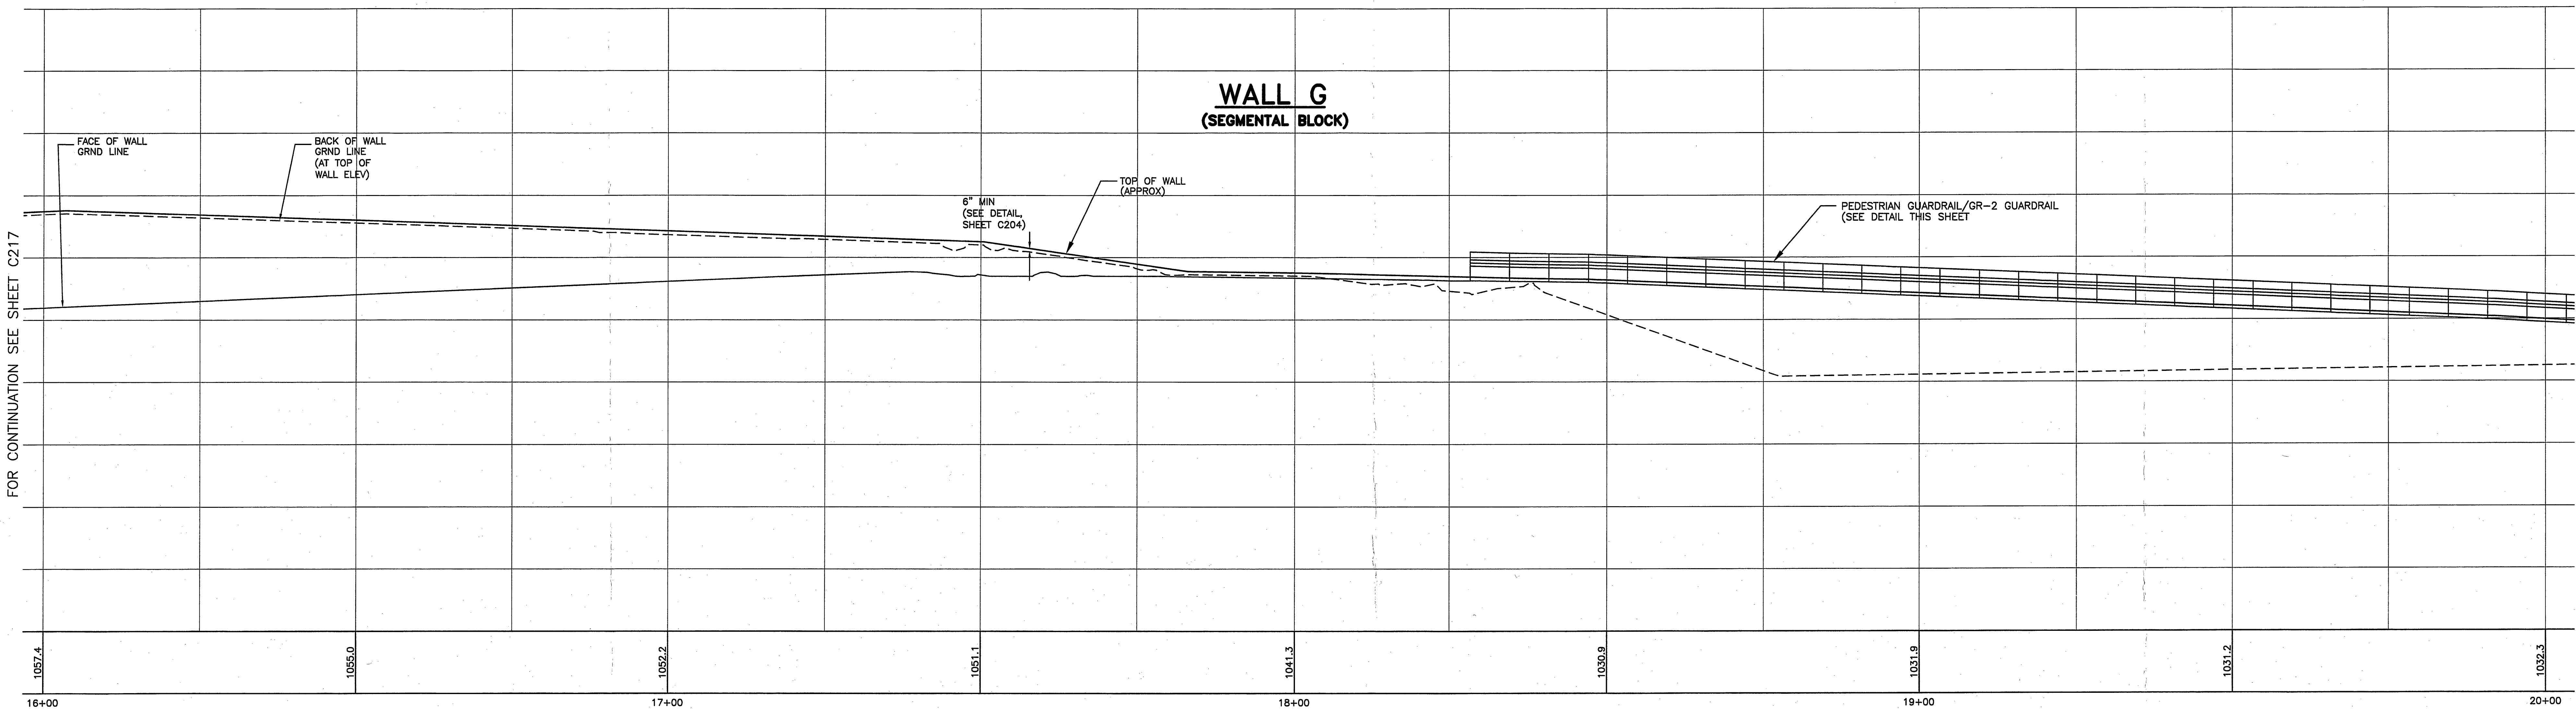


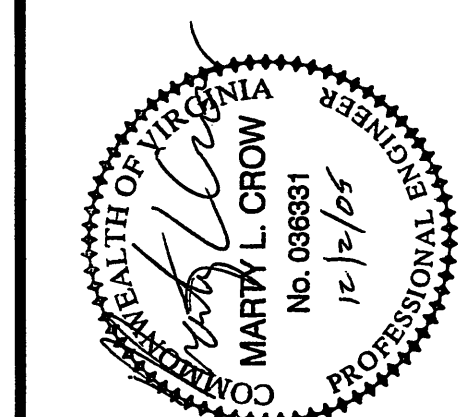

PEDESTRIAN GUARDRAIL/GR-2 GUARDRAIL
NO SCALE

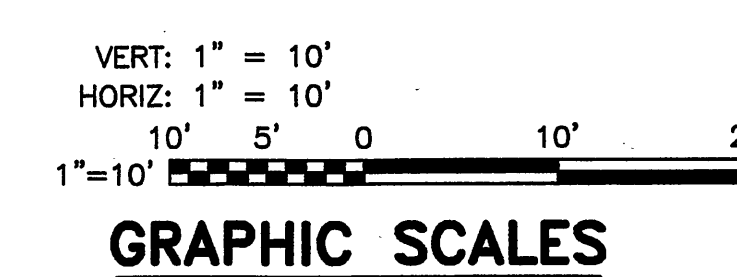

SEALS

CONSULTANT
h+k
HELLMUTH, OBATA + KASSABAUM, INC.
ARCHITECTS, ENGINEERS, PLANNERS
1000 COMMONWEALTH AVENUE, SUITE 200
ST. LOUIS, MISSOURI 63102 USA

CARLION
Health System
CMC CONSOLIDATION
CARLION ROANOKE MEMORIAL HOSPITAL
ROANOKE, VIRGINIA

HSM
ARCHITECTS
HAYES, SEAY, MATERN & MATERN, INC.
1000 COMMONWEALTH AVENUE, SUITE 200
ROANOKE, VA 24016
(540) 857-3100
WWW.HSMVA.COM

REV	DATE	DESCRIPTION	APP

CIVIL
**WALL ELEVATIONS
AND
GUARDRAIL DETAILS**

C218