


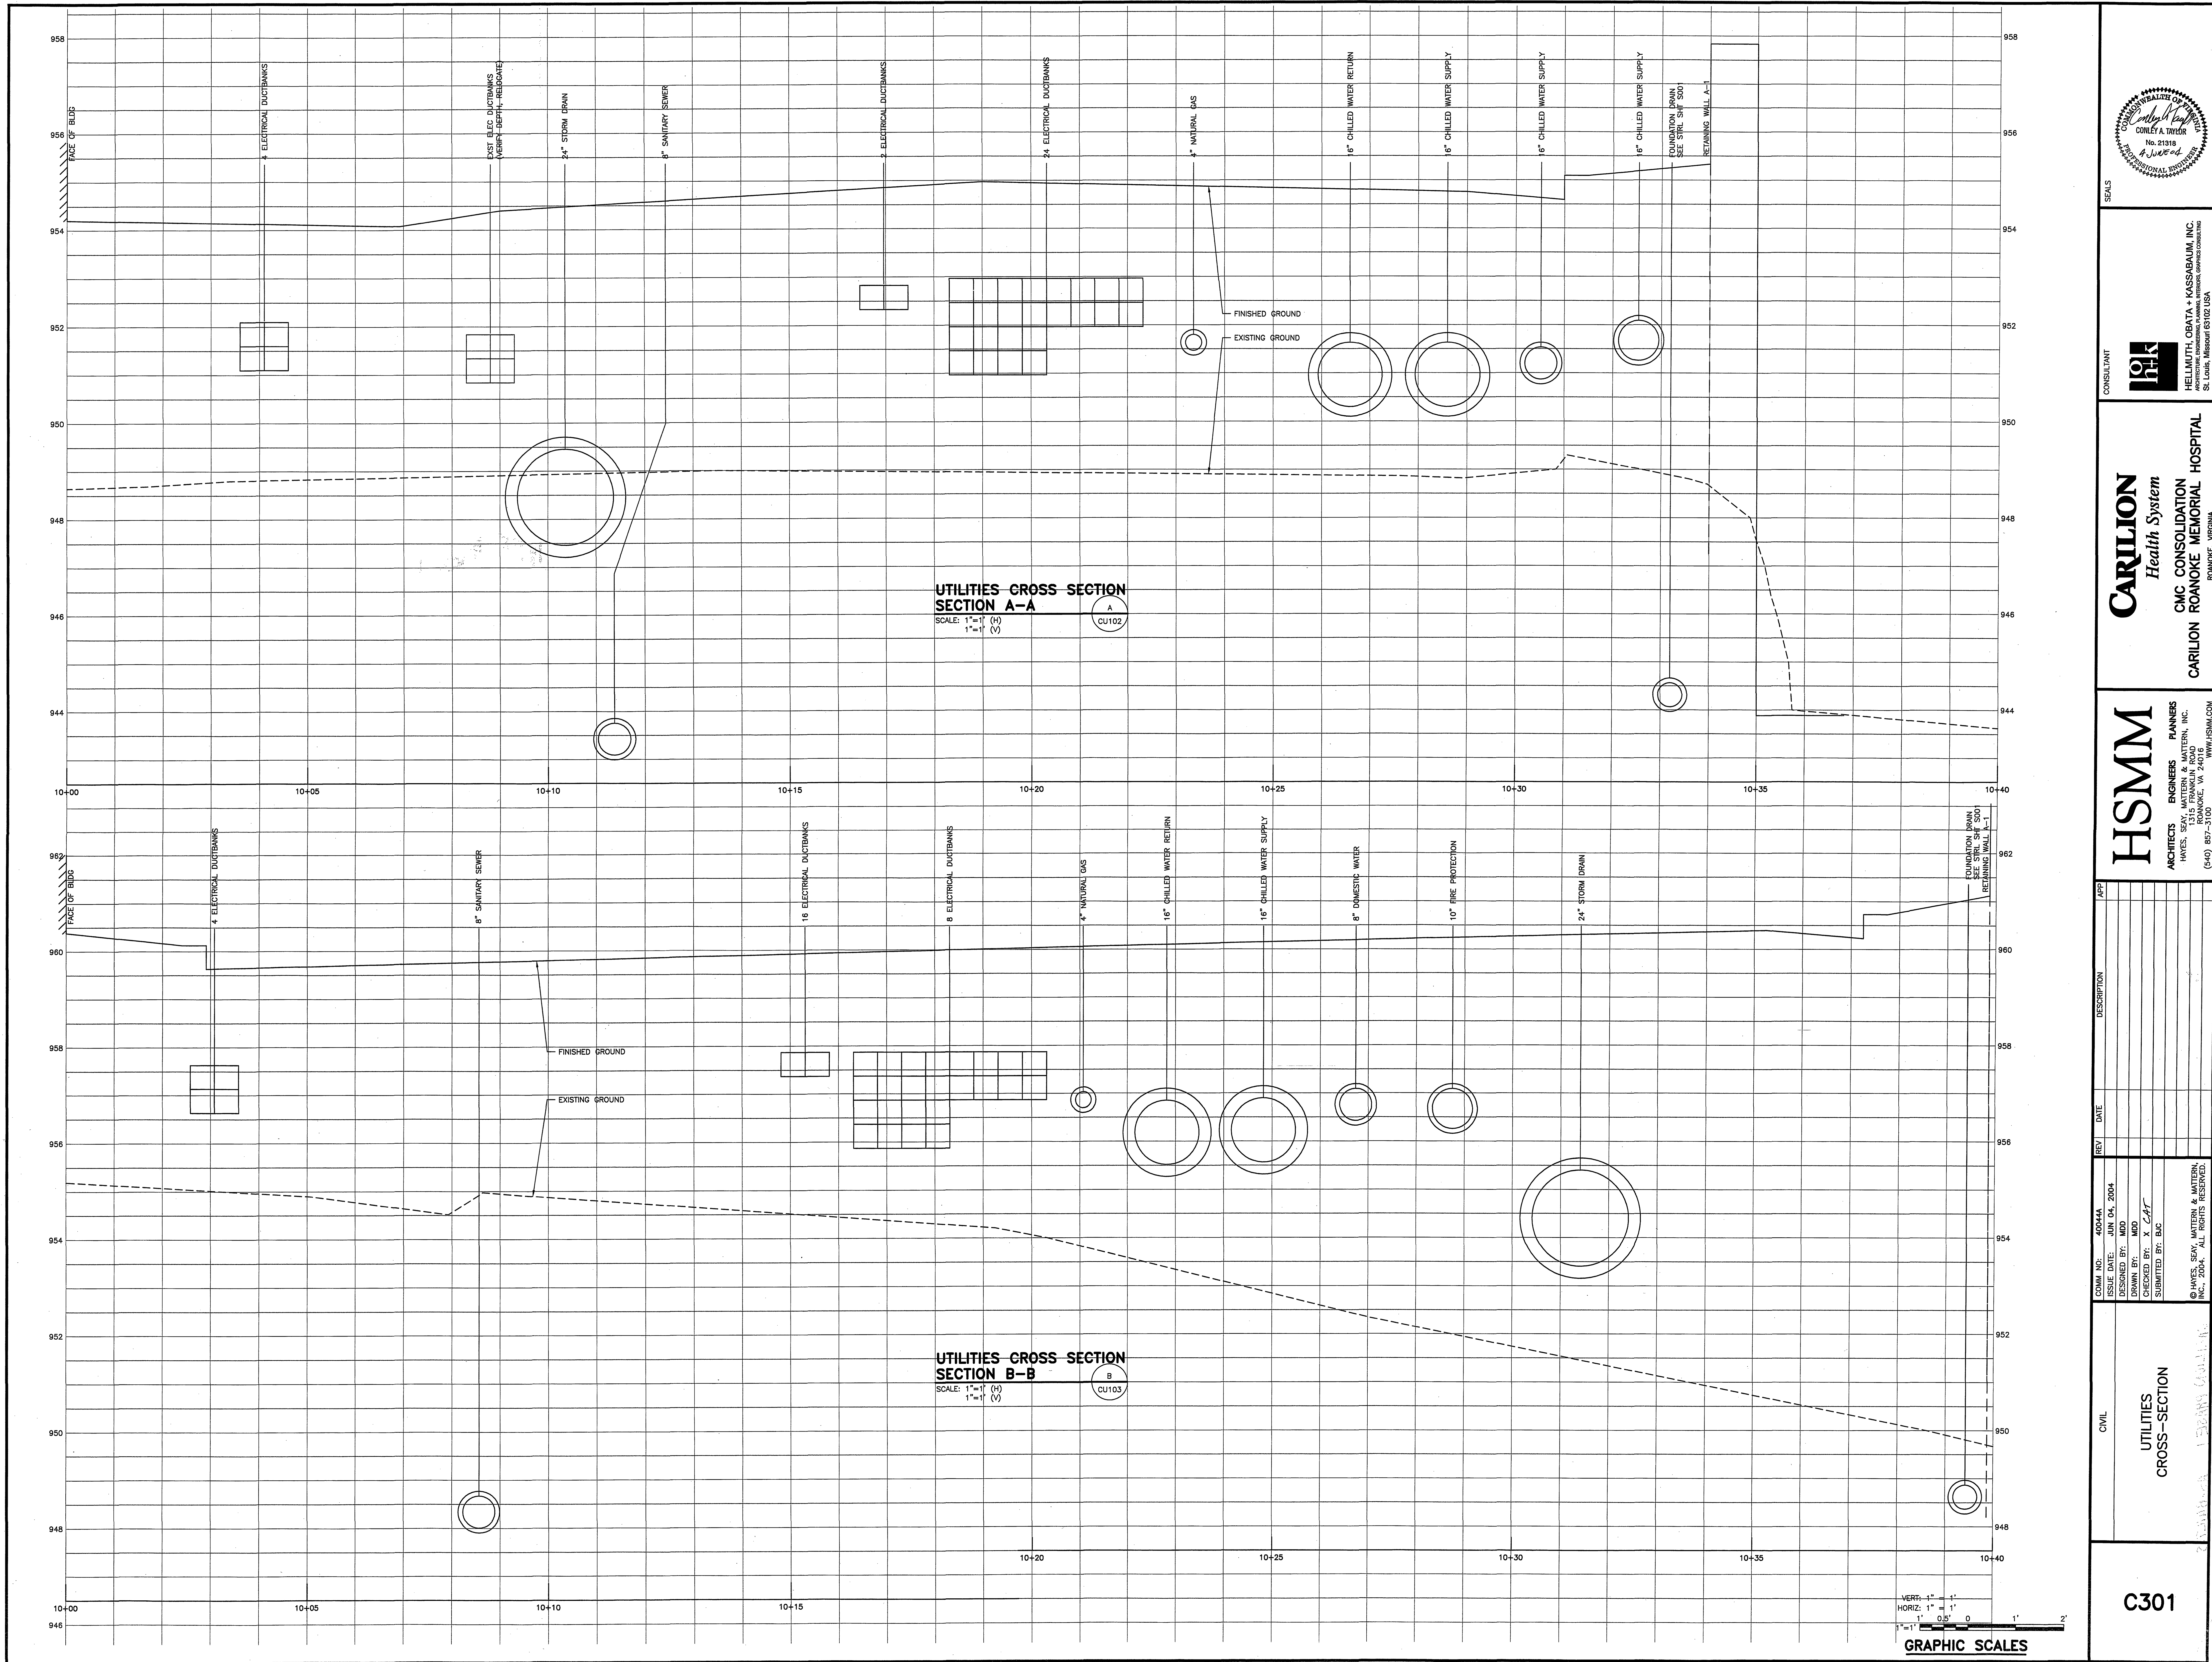

SEALS

CONSULTANT

HELLMUTH, OBATA + KASSABAUM, INC.
ARCHITECTURE, ENGINEERING, PLANNING, INTERIOR DESIGN, GRAPHIC CONSULTING
ST. LOUIS, MISSOURI 63102 USA

CARILION
Health System

CMC CONSOLIDATION
ROANOKE MEMORIAL HOSPITAL
ROANOKE, VIRGINIA

HSM

ARCHITECTS ENGINEERS PLANNERS
HAYES, SEAY, WATERN & MATERN, INC.
ROANOKE, VA 24016
(540) 857-3100
WWW.HSM.COM

CIVIL

UTILITIES
CROSS-SECTION

COM NO. 40044
ISSUE DATE: JUN 04, 2004
DESIGNED BY: MDD
DRAWN BY: MDD
CHECKED BY: X CAR
SUBMITTED BY: BAC

DESIGNED BY: MDD
DRAWN BY: MDD
CHECKED BY: X CAR
SUBMITTED BY: BAC

DESIGNED BY: MDD
DRAWN BY: MDD
CHECKED BY: X CAR
SUBMITTED BY: BAC

C301