

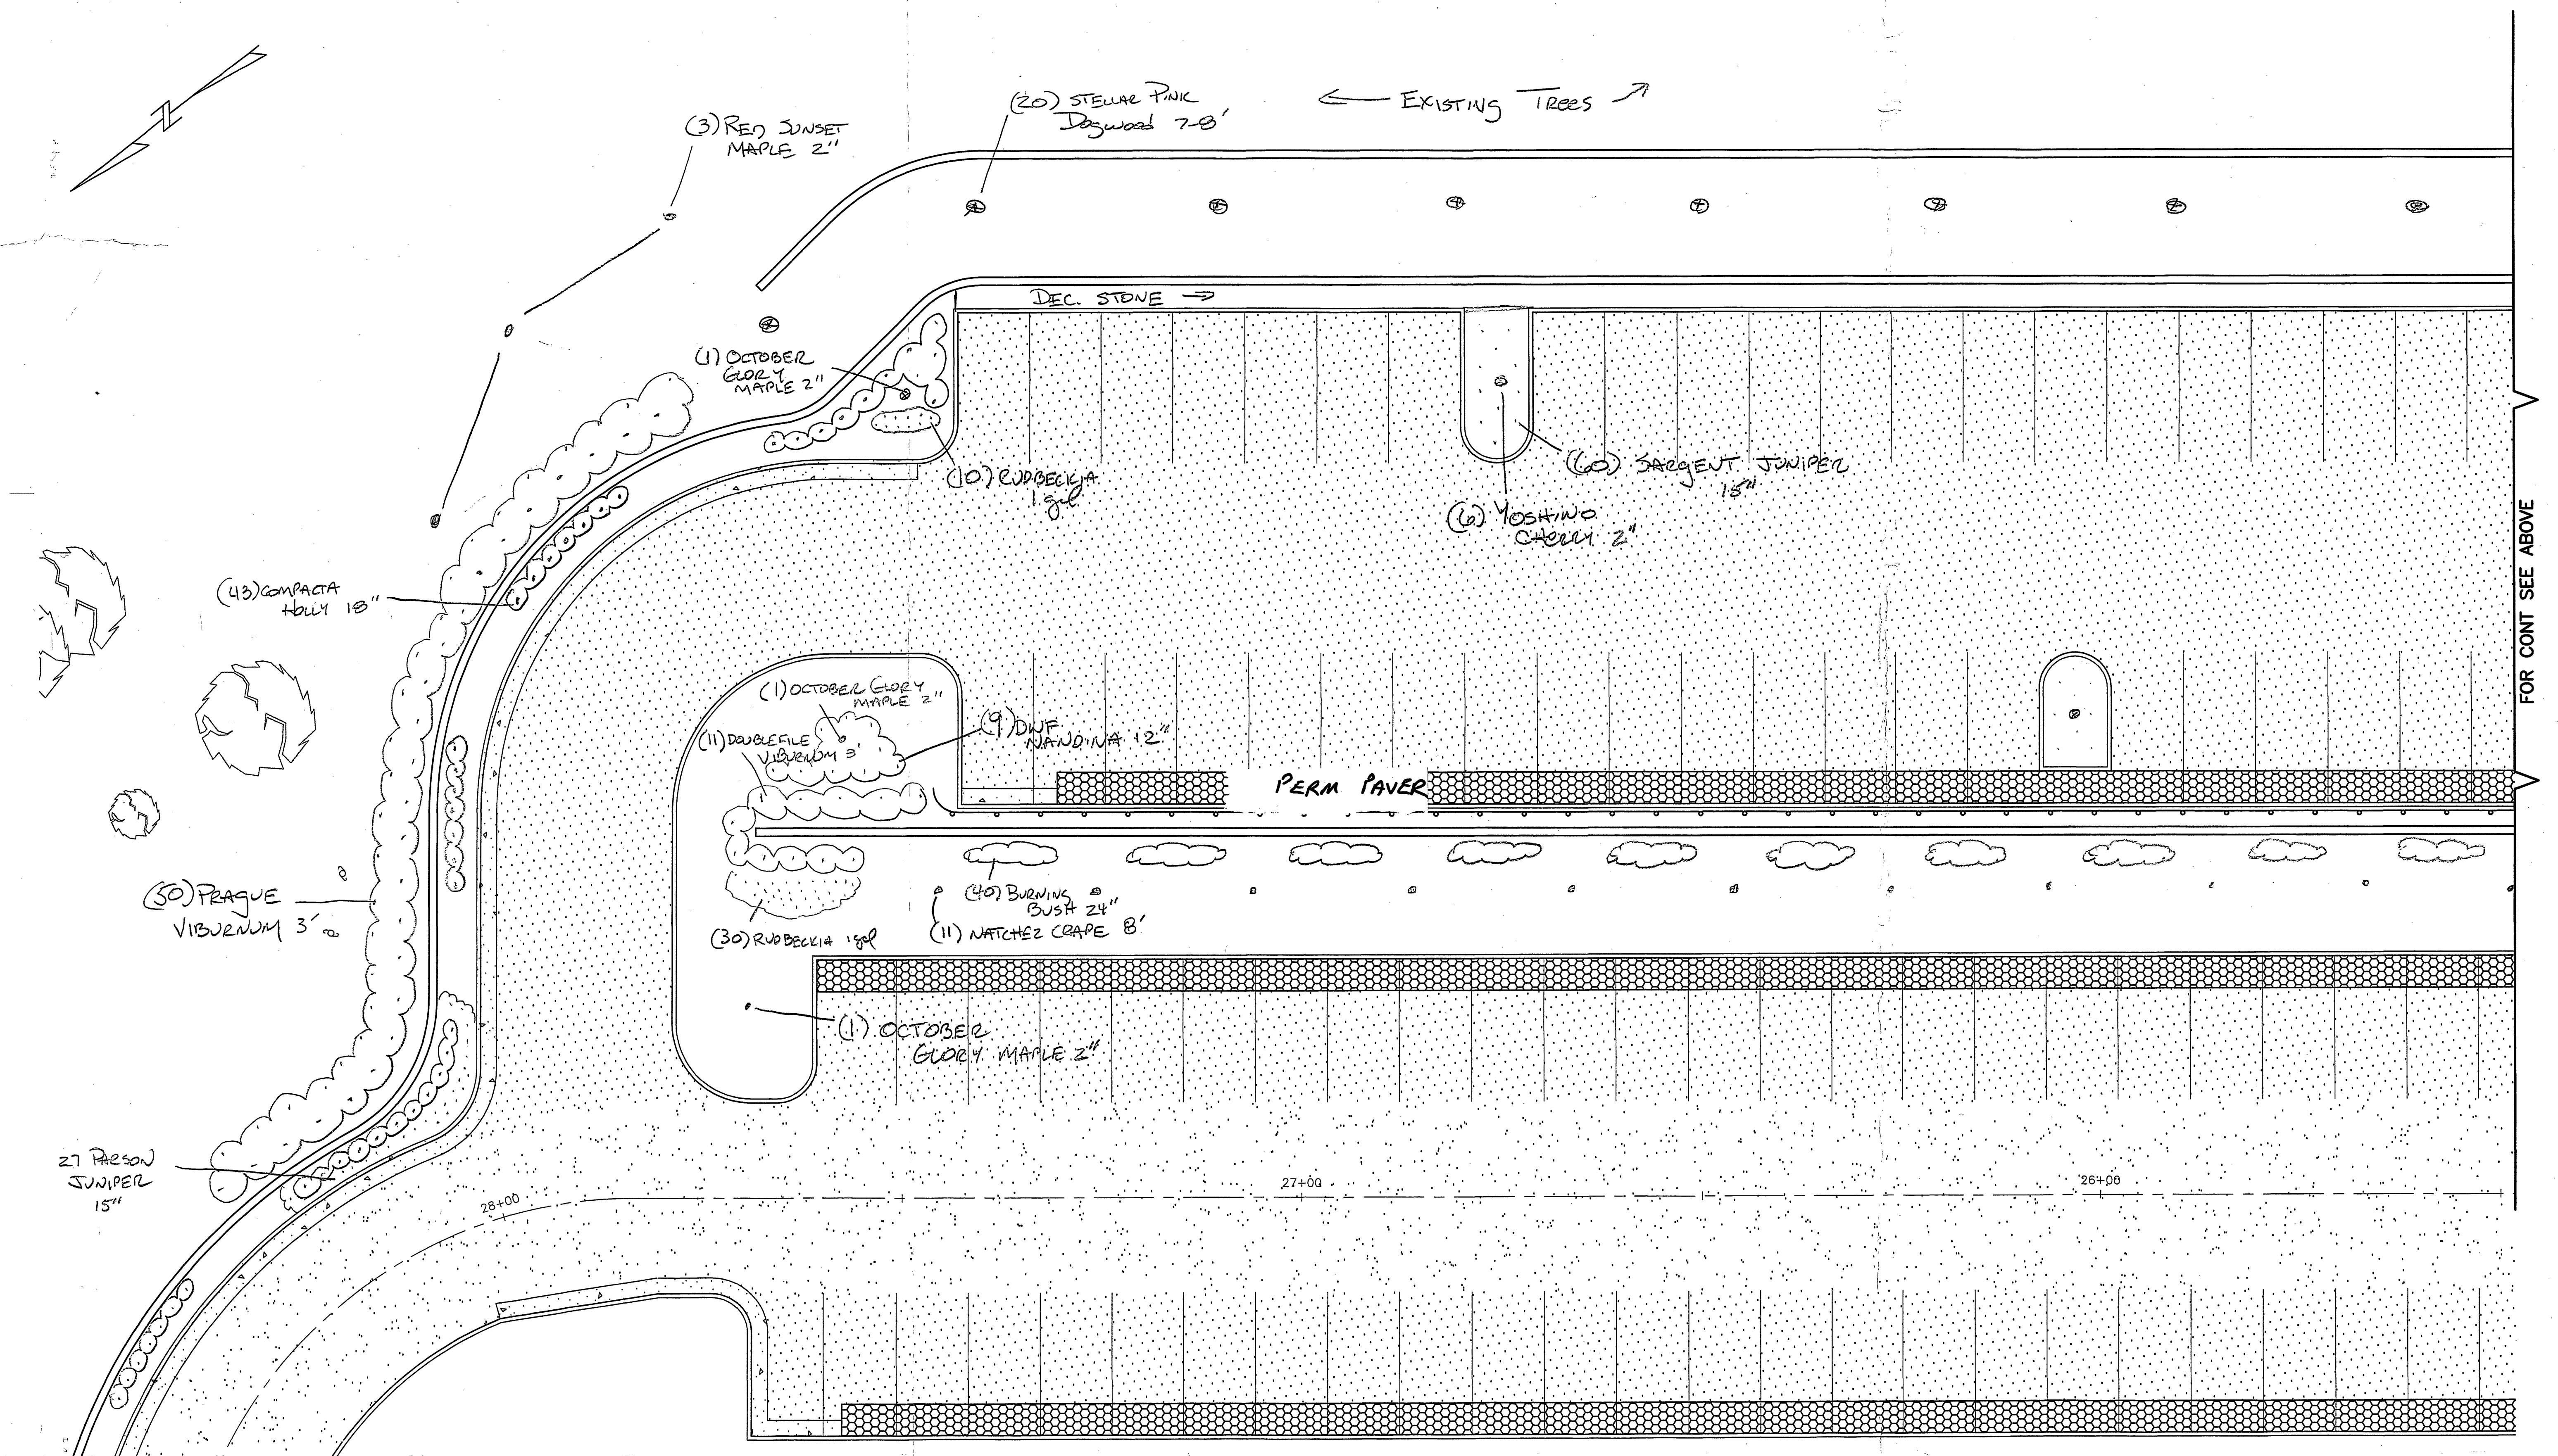


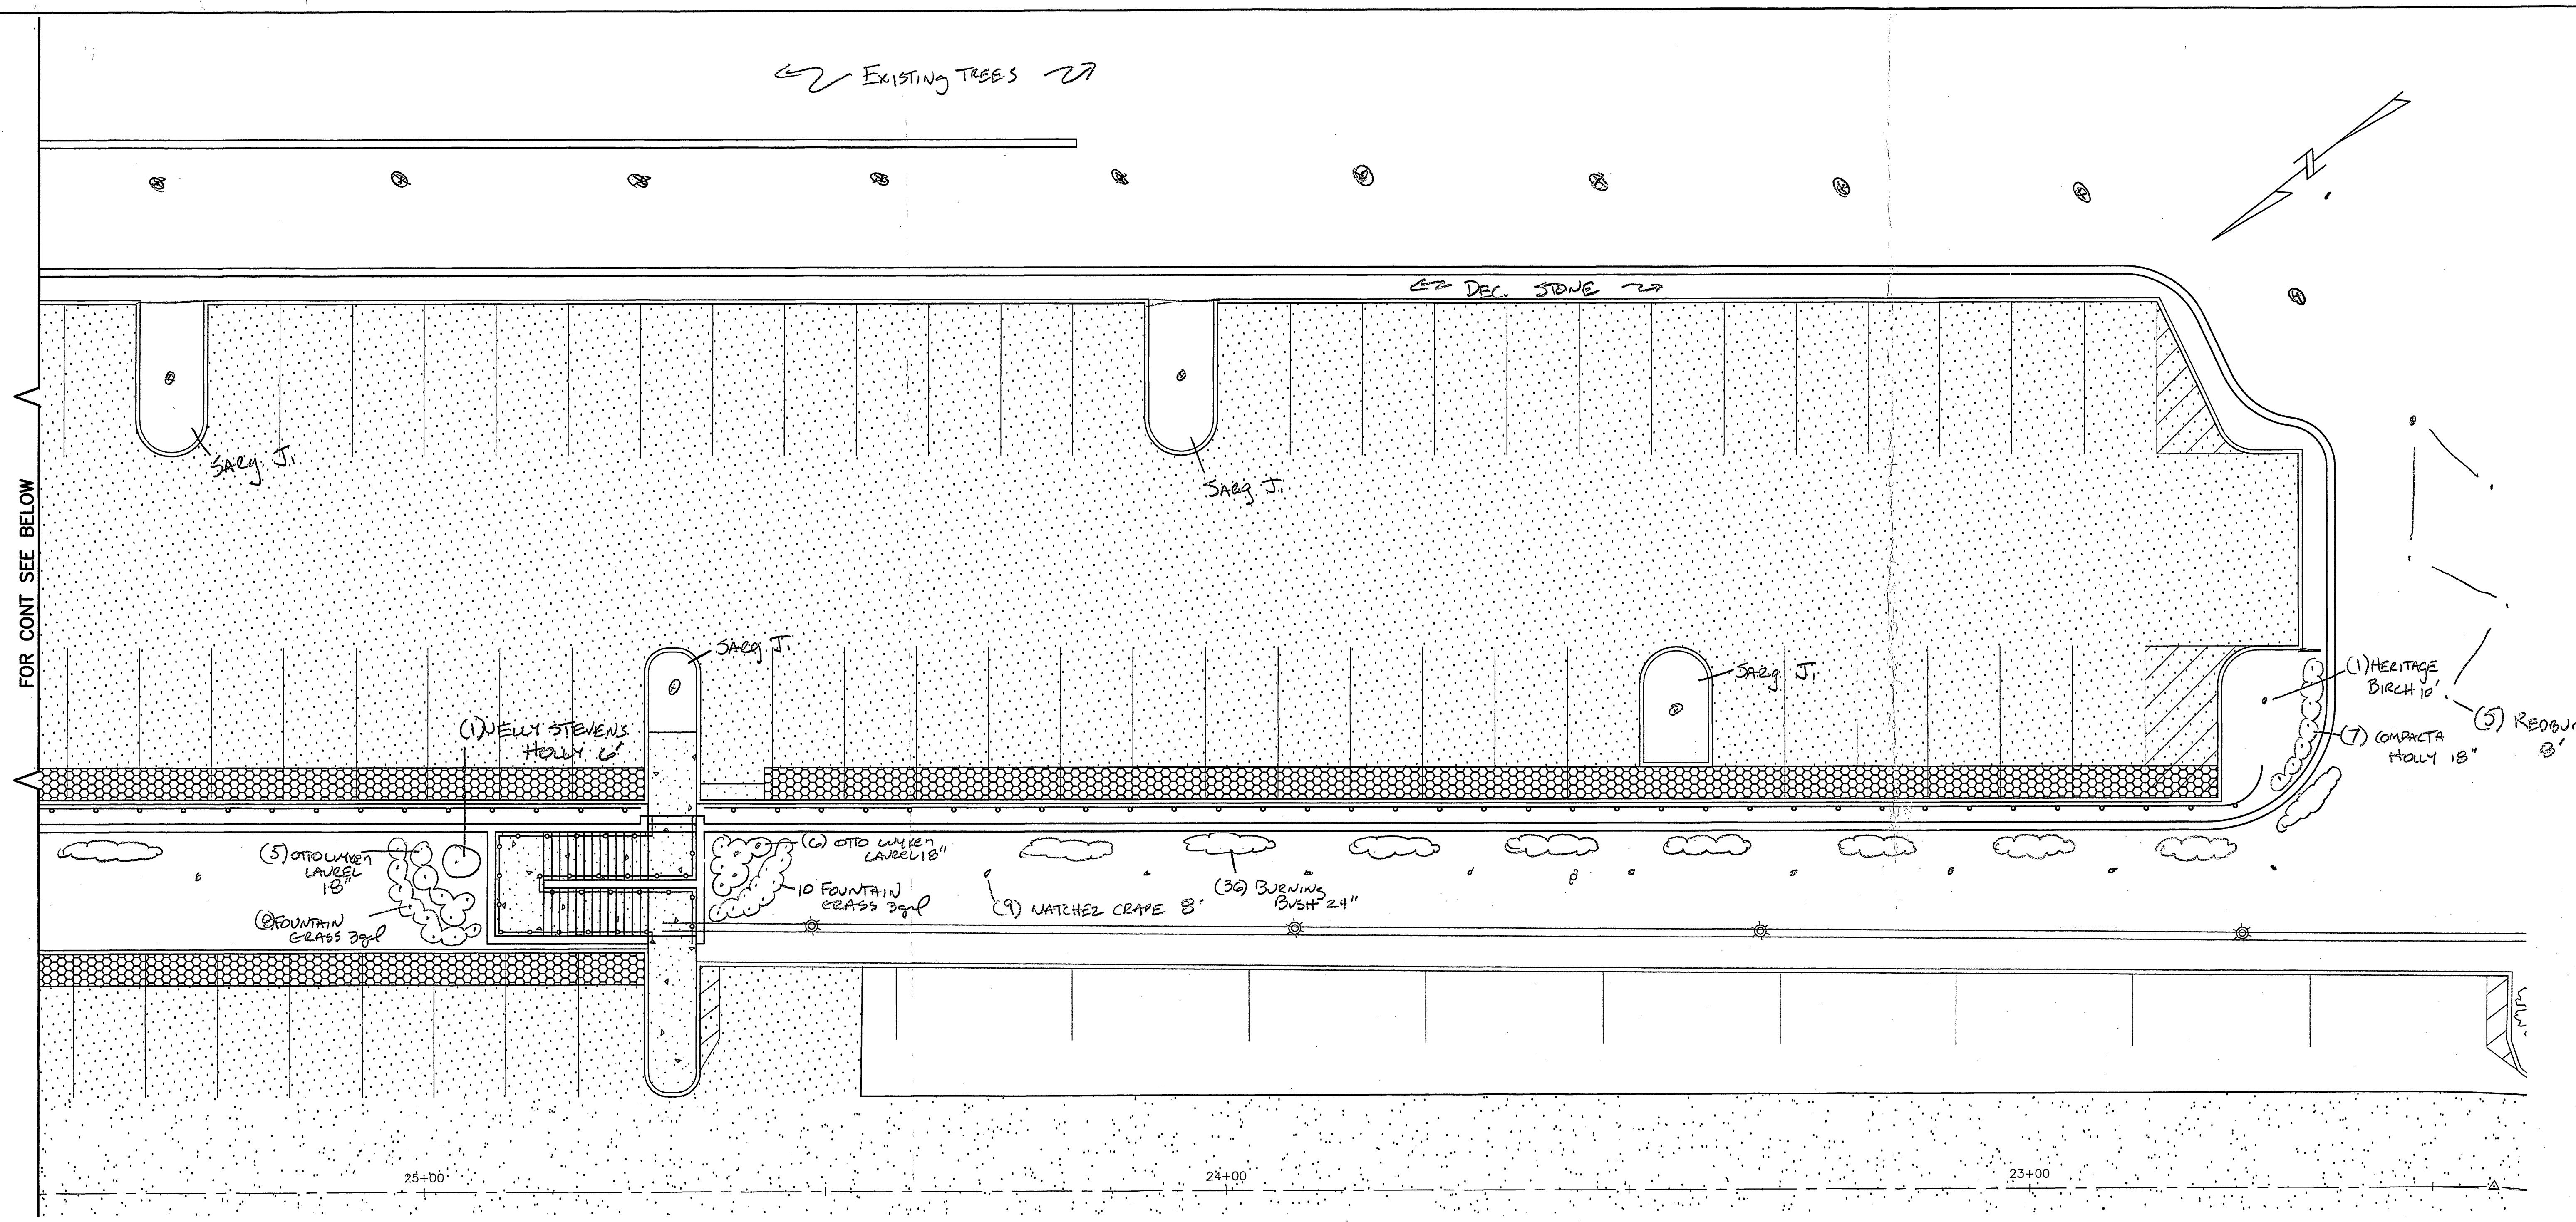

CRMH BACK
PARKING LOT

PLANT LIST

- 3 RED SUNSET MAPLE 2"
- 50 COMPACTA HOLLY 18"
- 50 PRAGUE VIBURNUM 3'
- 3 OCTOBER GLORY MAPLE 2"
- 27 PRAIRIE JUNIPER 15"
- 11 DOUBLE FILE VIBURNUM 3'
- 9 DWARF NANDINA 12"
- 40 GOLDSTUEM RUBEBKA 18"
- 20 STELLAR PINK DOGWOOD 7-8'
- 60 YOSHINO CHERRY 2"
- 60 SARGENT JUNIPER 15"
- 76 BURNING BUSH 24"
- 11 NATCHEZ CRAPE MYRTLE 8'
- 11 OTTO LUYKEN LAUREL 18"
- 18 FOUNTAIN GRASS 3'x4'
- 1 NEW STEVENS HOLLY 6'
- 1 HERITAGE BIRCH 10'
- 5 REDBUD 8'

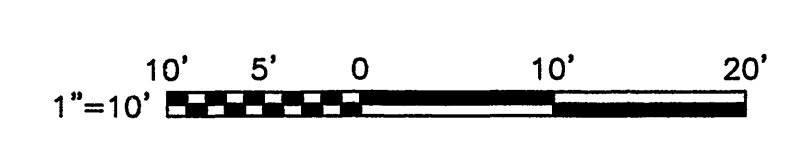

LANDSCAPE

LANDSCAPE PLAN

LS107