



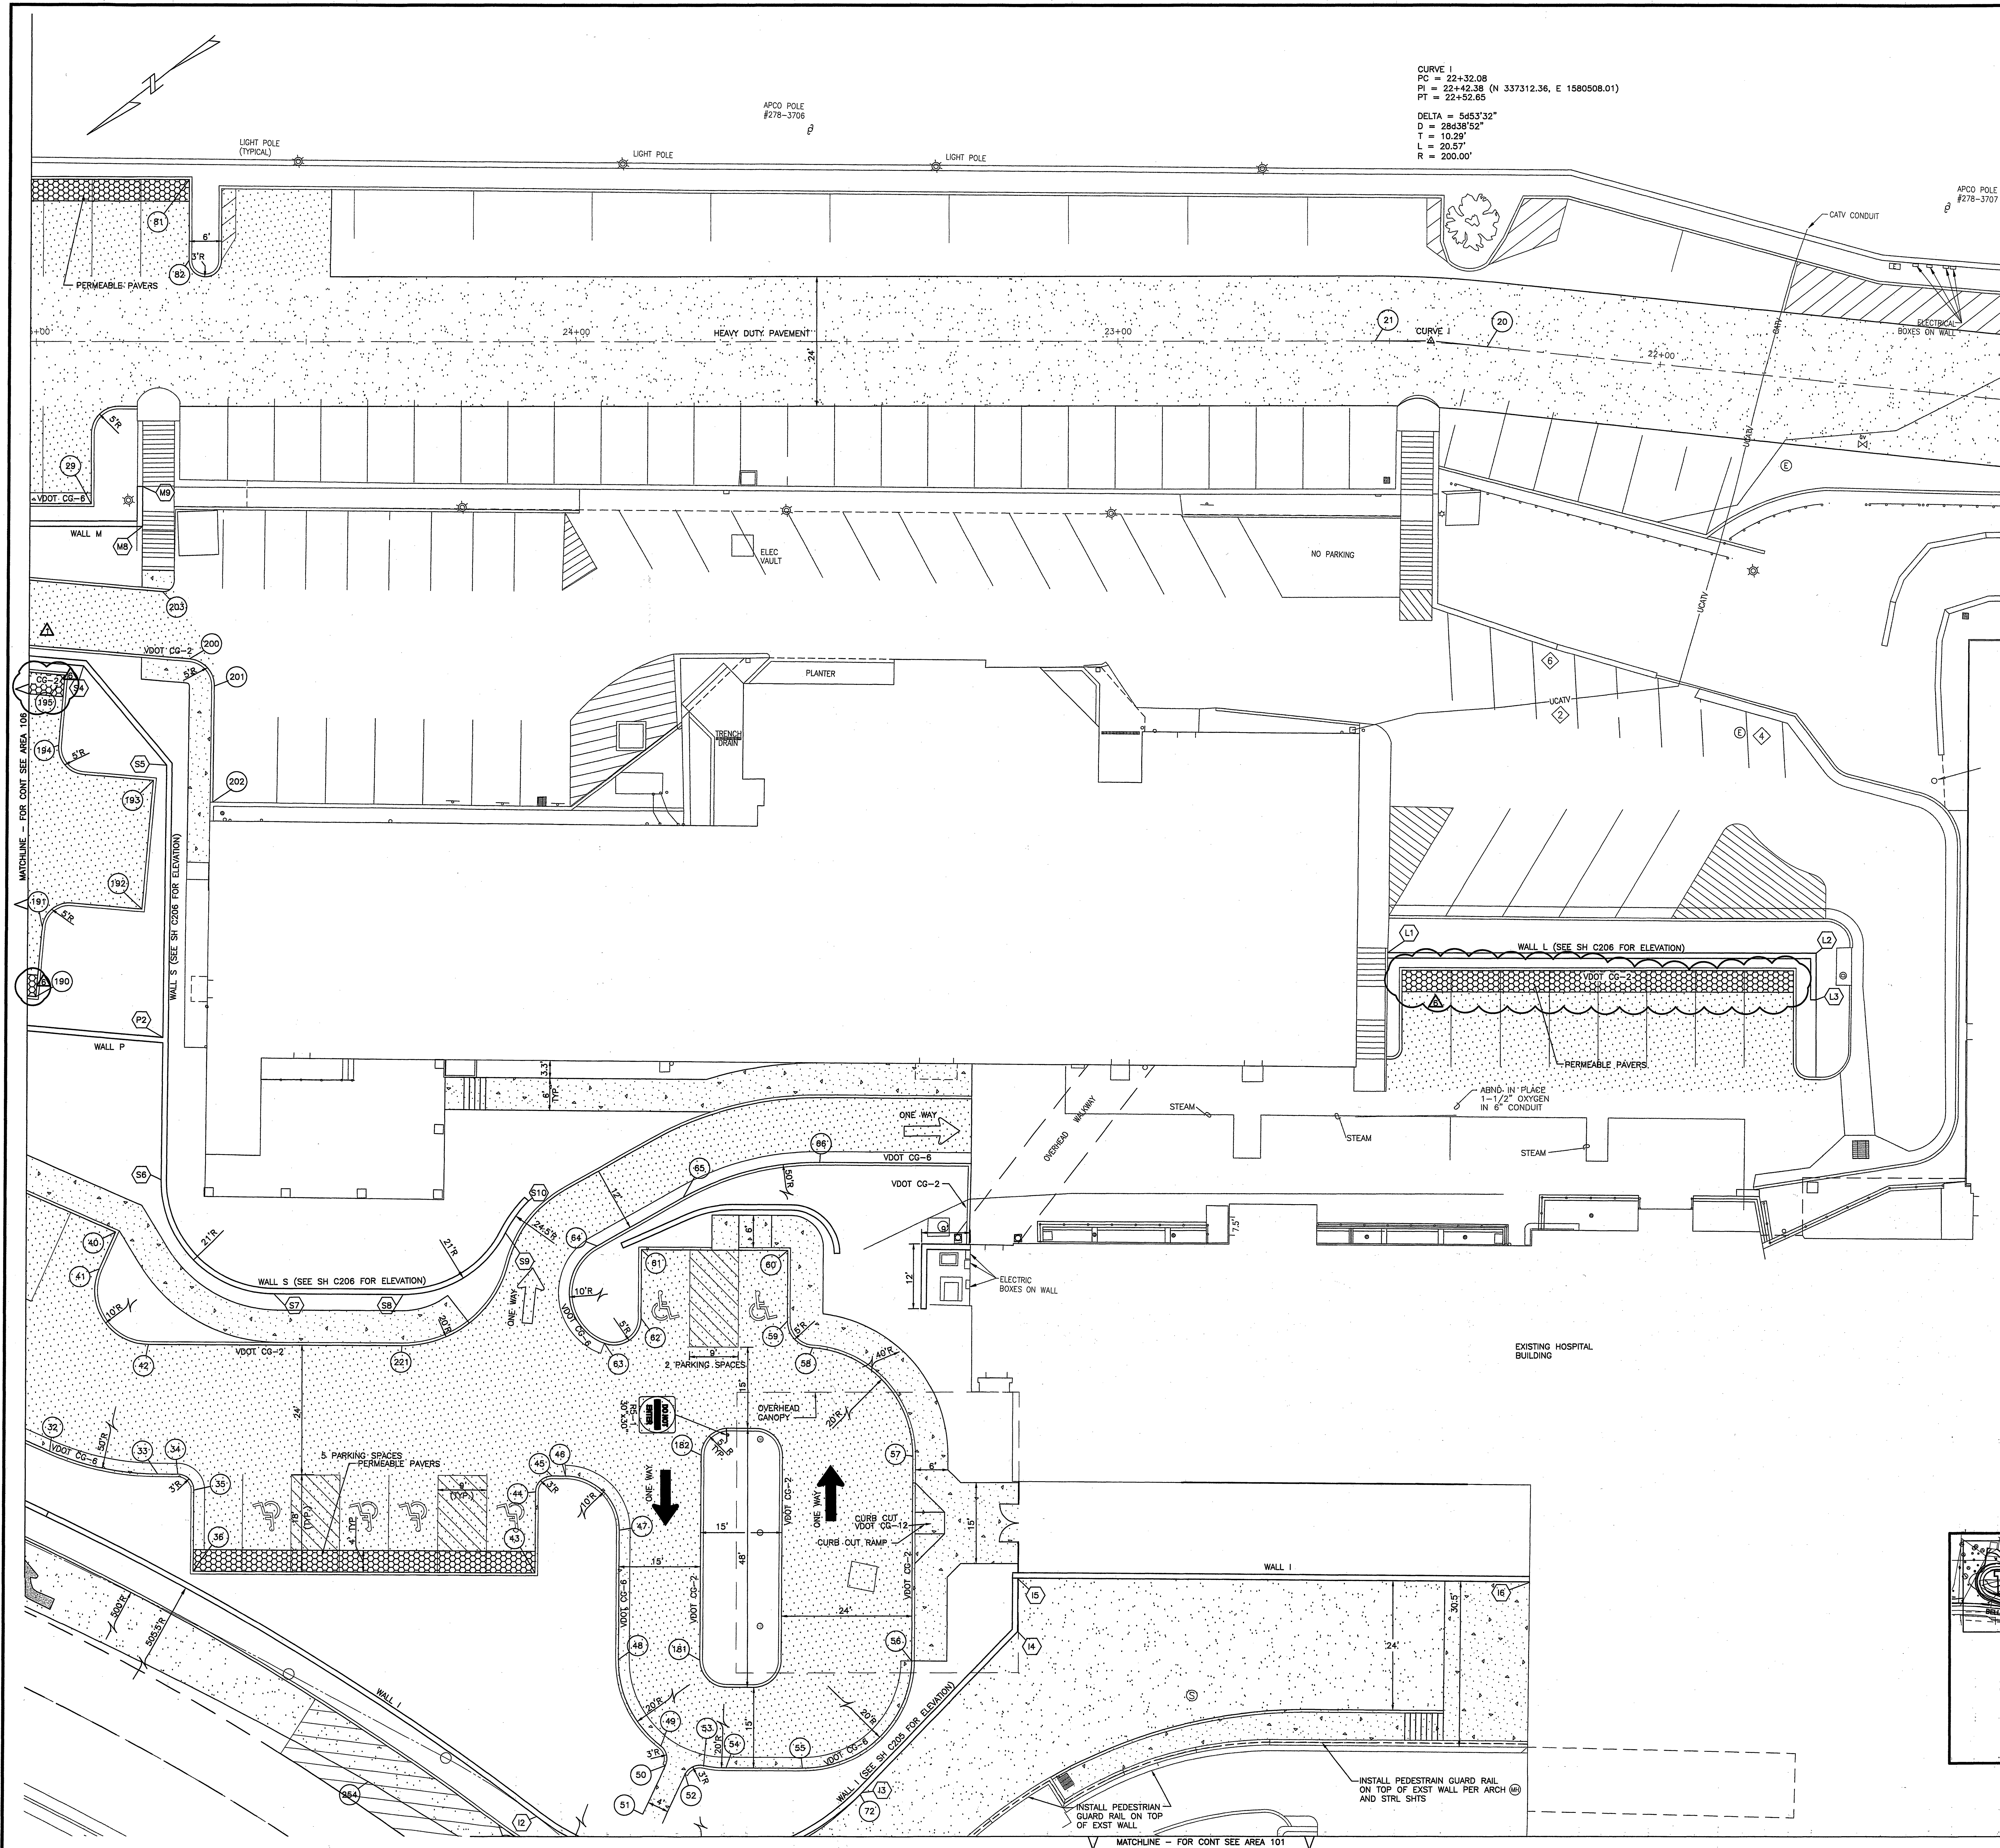

CURVE 1
PC = 22+32.08
PI = 22+42.38 (N 337312.36, E 1580508.01)
PT = 22+52.65
DELTA = 5453°32"
D = 28438°52"
T = 10.29'
L = 20.57'
R = 200.00'

- GENERAL CIVIL NOTES:**
1. SEE DIMENSIONAL LAYOUT SHEET CL001 FOR COORDINATE TABLES.
 2. ALL NEW PAVEMENT IN THE CITY RIGHT WAY ALONG BELLEVUE AVE. SHALL BE HEAVY DUTY. CONTRACTOR SHALL PROVIDE PROOF TO THE CITY THAT THE PROPER PAVEMENT SECTION HAS BEEN INSTALLED PRIOR TO RECEIVING ACCEPTANCE BY THE CITY OF ROANOKE.

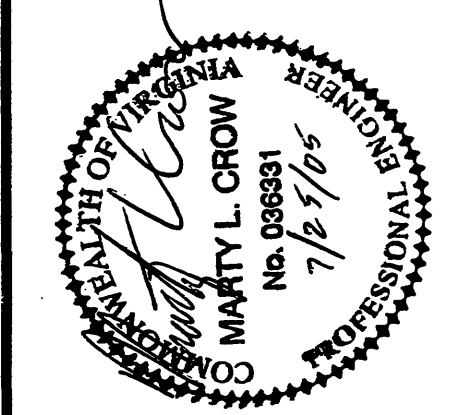


CONSULTANT
h+k
HELLMUTH, OBATA + KASSABAUM, INC.
1000 COMMONWEALTH AVENUE
SUITE 1000
ROANOKE, VIRGINIA 24016

CARLION
Health System
CMC CONSOLIDATION
ROANOKE MEMORIAL HOSPITAL
ROANOKE, VIRGINIA

HSM
ARCHITECTS
ENGINEERS
PLANNERS
HAYES, SEAY, MATERN & MATERN, INC.
1000 COMMONWEALTH AVENUE
SUITE 1000
ROANOKE, VA 24016
(540) 857-3100
WWW.HSMVA.COM

REV	DATE	DESCRIPTION	APP
1	10/11/04	VALUE ENGINEERING	BAC
2	12/03/04	PHASE II APPROVAL SUBMITTAL	BAC
3	2/14/05	CITY APPROVED - INCLUDES SH#15	BAC
4	04/29/05	OWNER REVISIONS	BAC
5	06/24/05	OWNER REVISIONS	BAC
6	07/25/05	RESPONSE TO CITY COMMENTS JULY 11, 2005	BAC
7	07/25/05	SI#15 REVISED PHASE II SITE	BAC

THE MAJORITY OF THIS SHEET HAS BEEN REVISED FOR THE PHASE II REVISION 2 SUBMITTAL DATED JUNE 24, 2005.

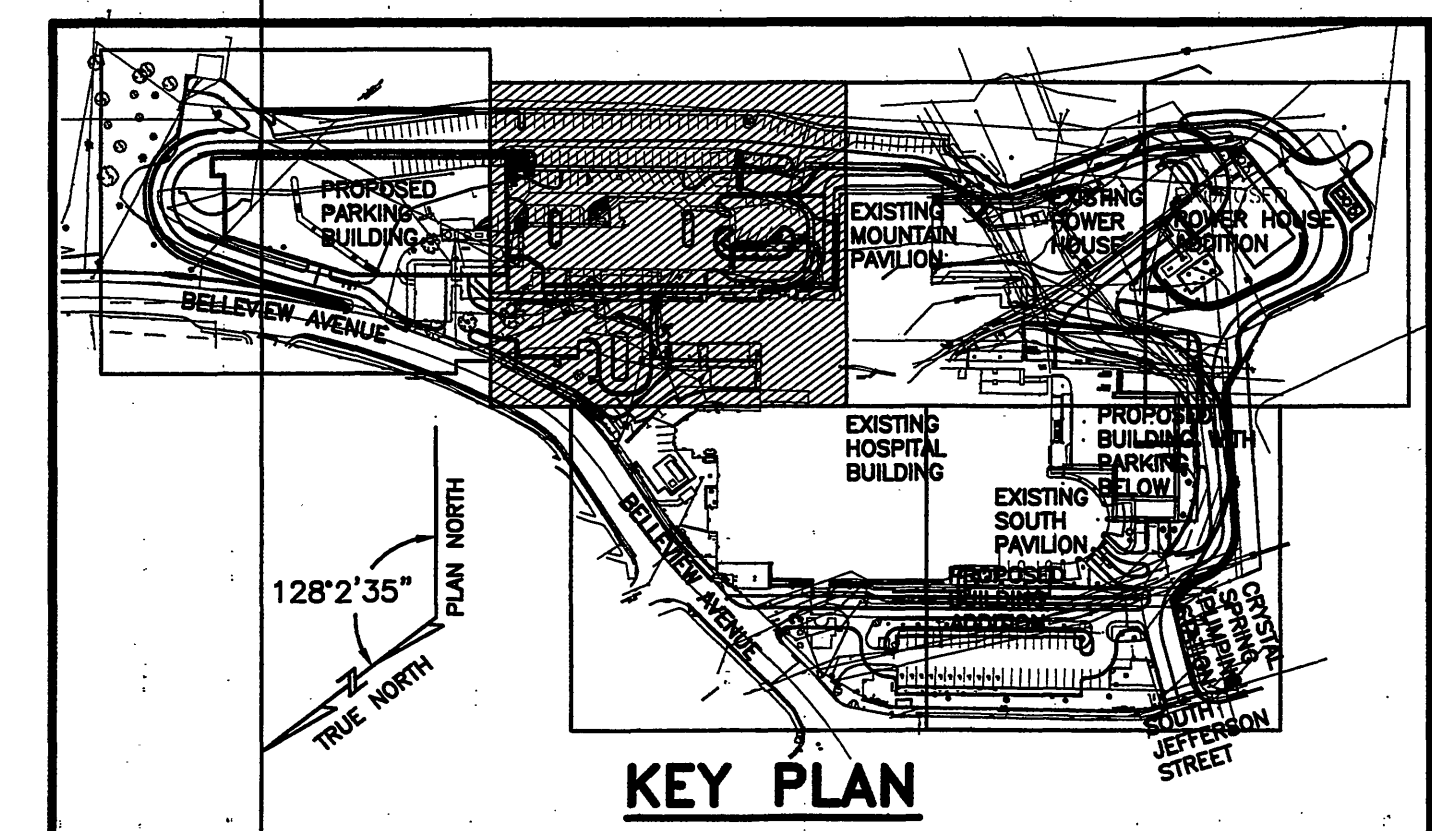

GRAPHIC SCALES
1"=10'
10' 5' 0' 10' 20'

CIVIL
DIMENSIONAL LAYOUT PLAN
CL105