


- GENERAL CIVIL NOTES:
1. SEE DIMENSIONAL LAYOUT SHEET CL001 FOR COORDINATE TABLES.
 2. ALL NEW PAVEMENT IN THE CITY RIGHT WAY ALONG BELLEVUE AVE. SHALL BE HEAVY DUTY. CONTRACTOR SHALL PROVIDE PROOF TO THE CITY THAT THE PROPER PAVEMENT SECTION HAS BEEN INSTALLED PRIOR TO RECEIVING ACCEPTANCE BY THE CITY OF ROANOKE.

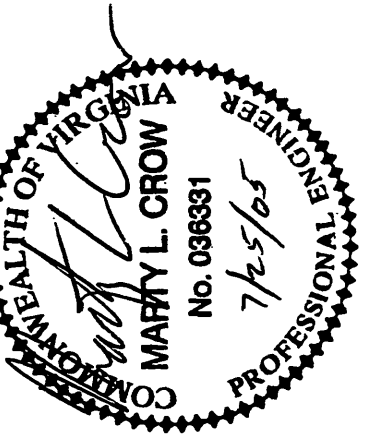

CONSULTANT
LOK
HELIMUTH OBATA + KASSABAUM, INC.
ARCHITECTURAL, ENGINEERING, PLANNING, INTERIOR, LANDSCAPE CONSULTING
ST. LOUIS, MISSOURI 63102 USA

CARLION
Health System
CMC CONSOLIDATION
CARLION ROANOKE MEMORIAL HOSPITAL
ROANOKE, VIRGINIA


HSM
ENGINEERS & ARCHITECTS
HAYES, SEAY, WATERN & MATERN, INC.
1315 FRANKLIN ROAD
ST. LOUIS, MISSOURI 63104
(314) 857-3100
WWW.HSM.COM

REV	DATE	DESCRIPTION
1	08/29/04	FOUNDATION SUBMITTAL
2	10/17/04	CITY COMMENTS 7/29/04
3	10/17/04	WALL E ENGINEERING
4	12/03/04	PHASE II APPROVAL SUBMITTAL
5	01/29/05	CITY COMMENTS 12/03/04
6	02/02/05	CITY COMMENTS 01/29/05
7	06/24/05	OWNER REVISIONS
8	07/26/05	RESPONSE TO CITY COMMENTS JULY 11, 2005
9	07/26/05	SI/655 REVISED PHASE II SITE

COM NO: 400444
ISSUE DATE: JUL 09, 2004
DESIGNED BY: TUG
DRAWN BY: MLC
CHECKED BY: MLC
SUBMITTED BY: BAC
© HAYES, SEAY, WATERN & MATERN, INC., 2005. ALL RIGHTS RESERVED.

CIVIL
DIMENSIONAL LAYOUT
PLAN

CL106

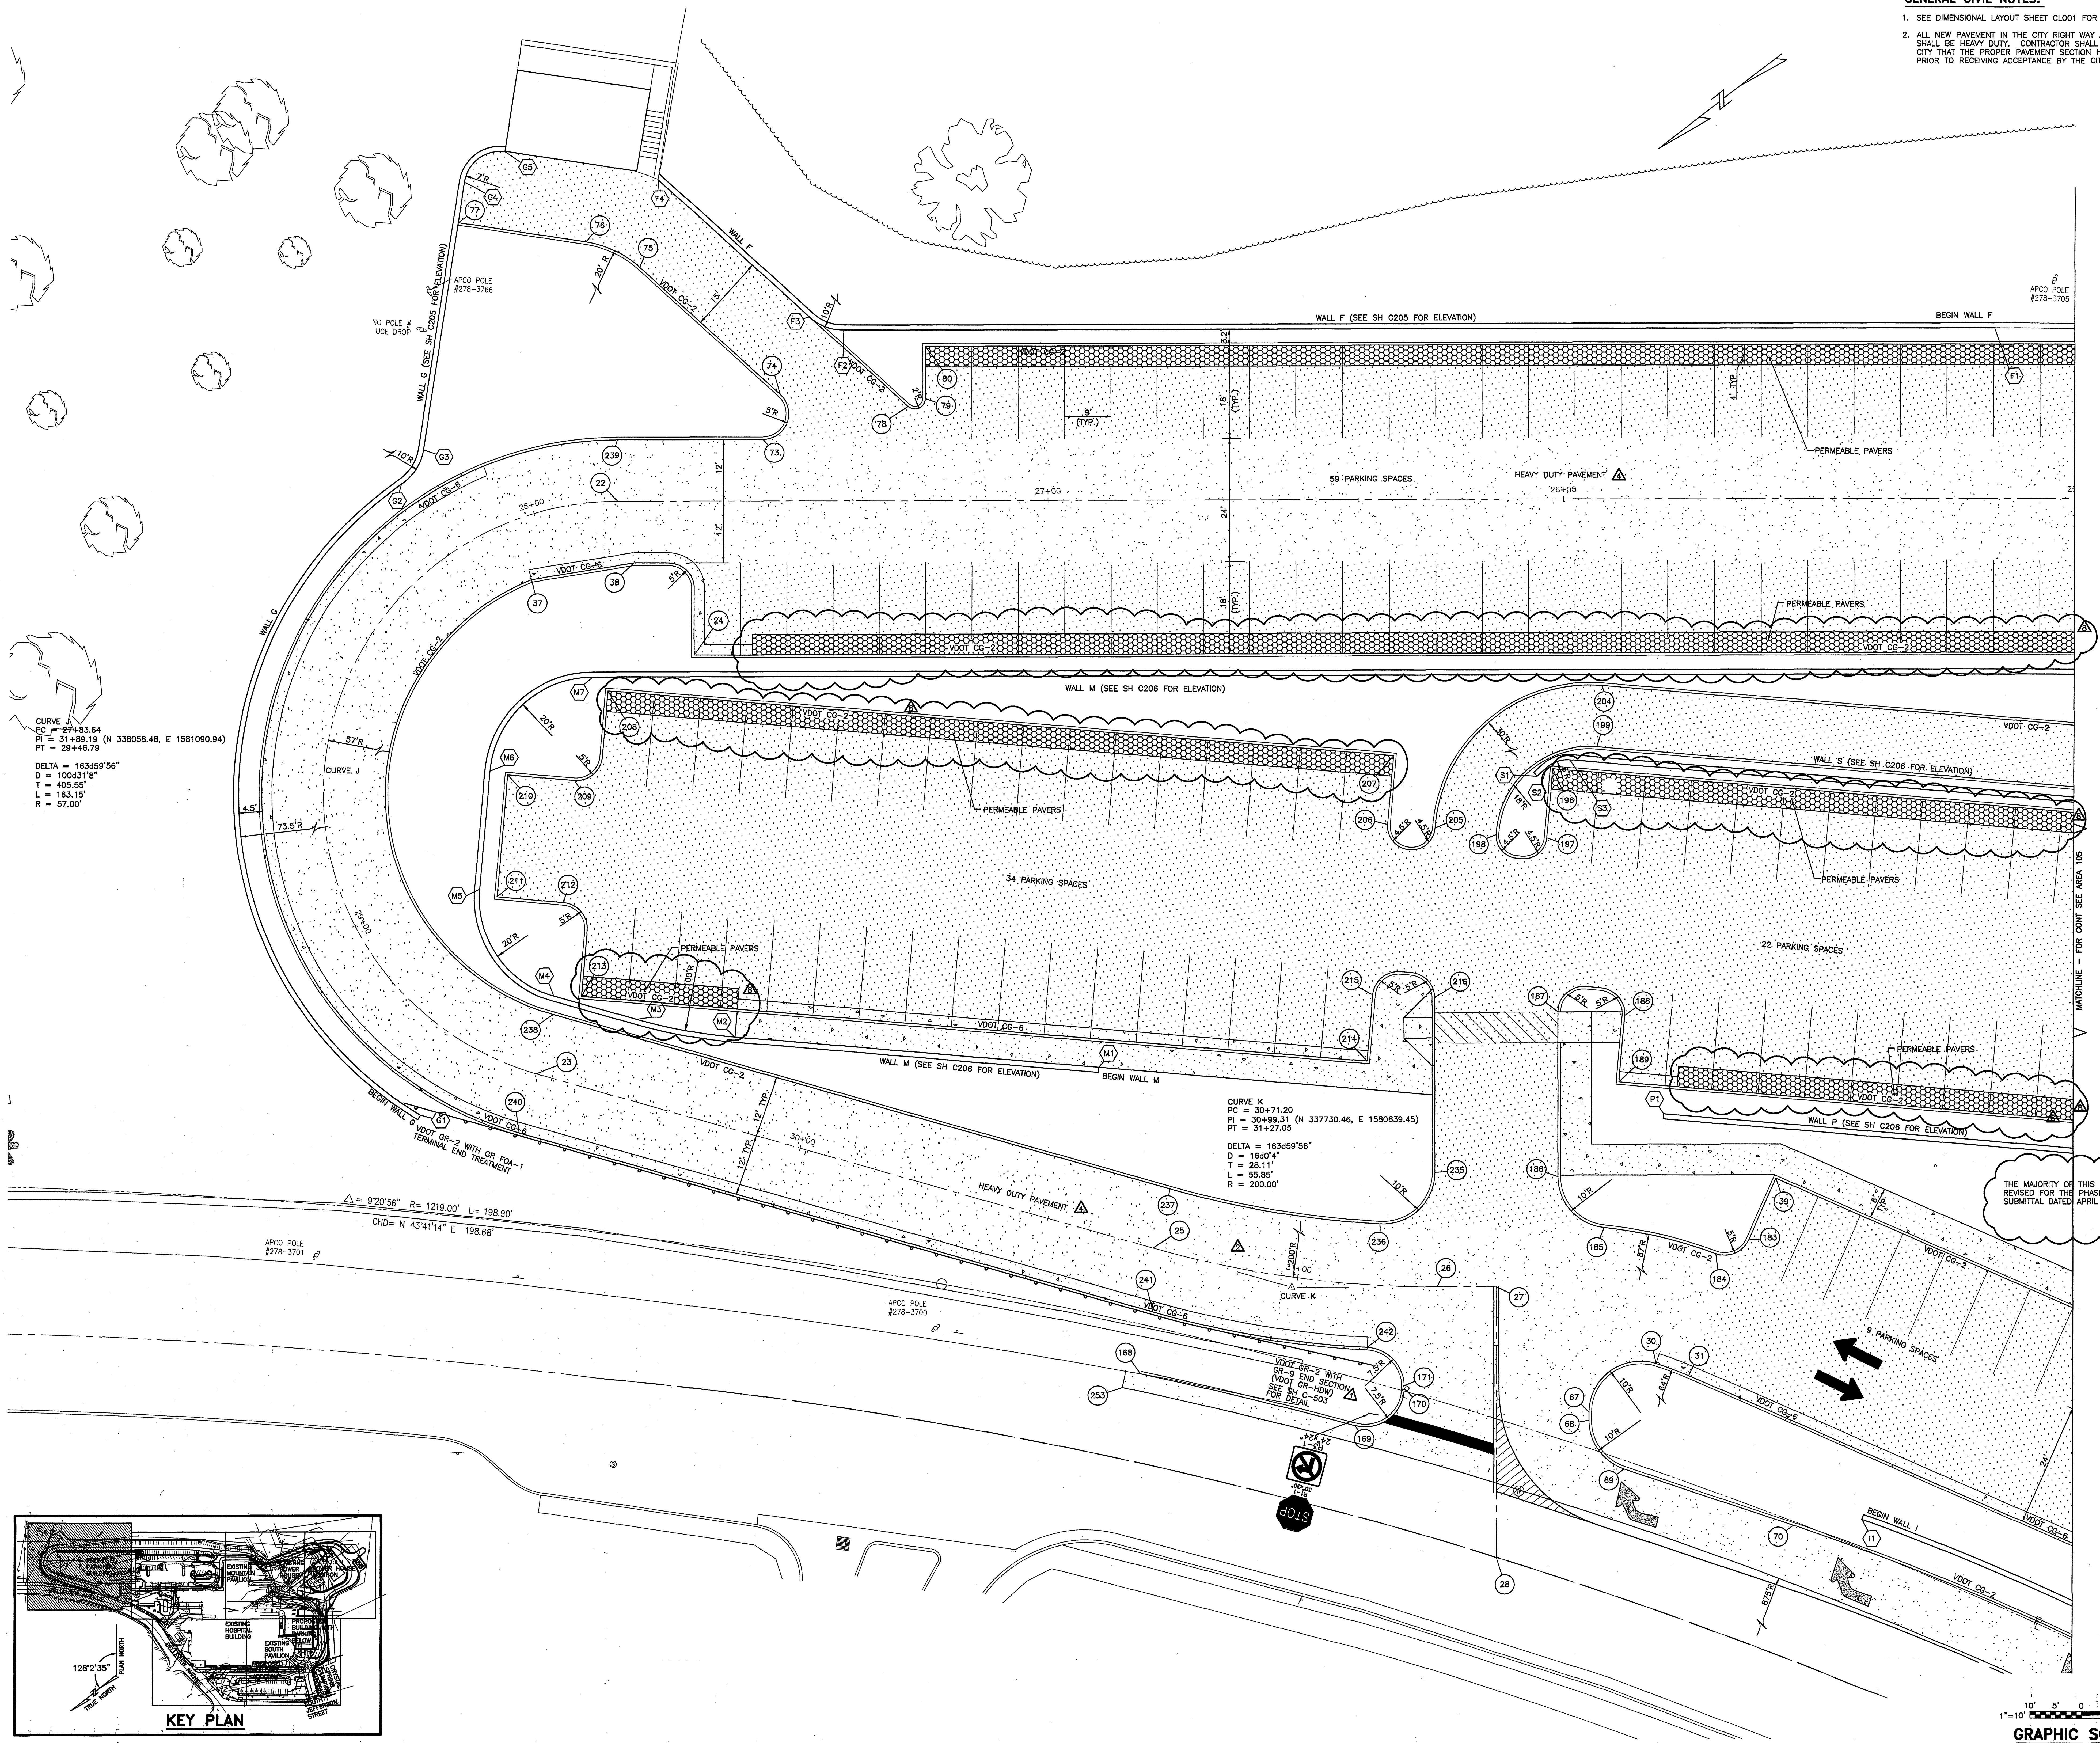

GRAPHIC SCALES
1"=10' 10' 5' 0' 10' 20'