

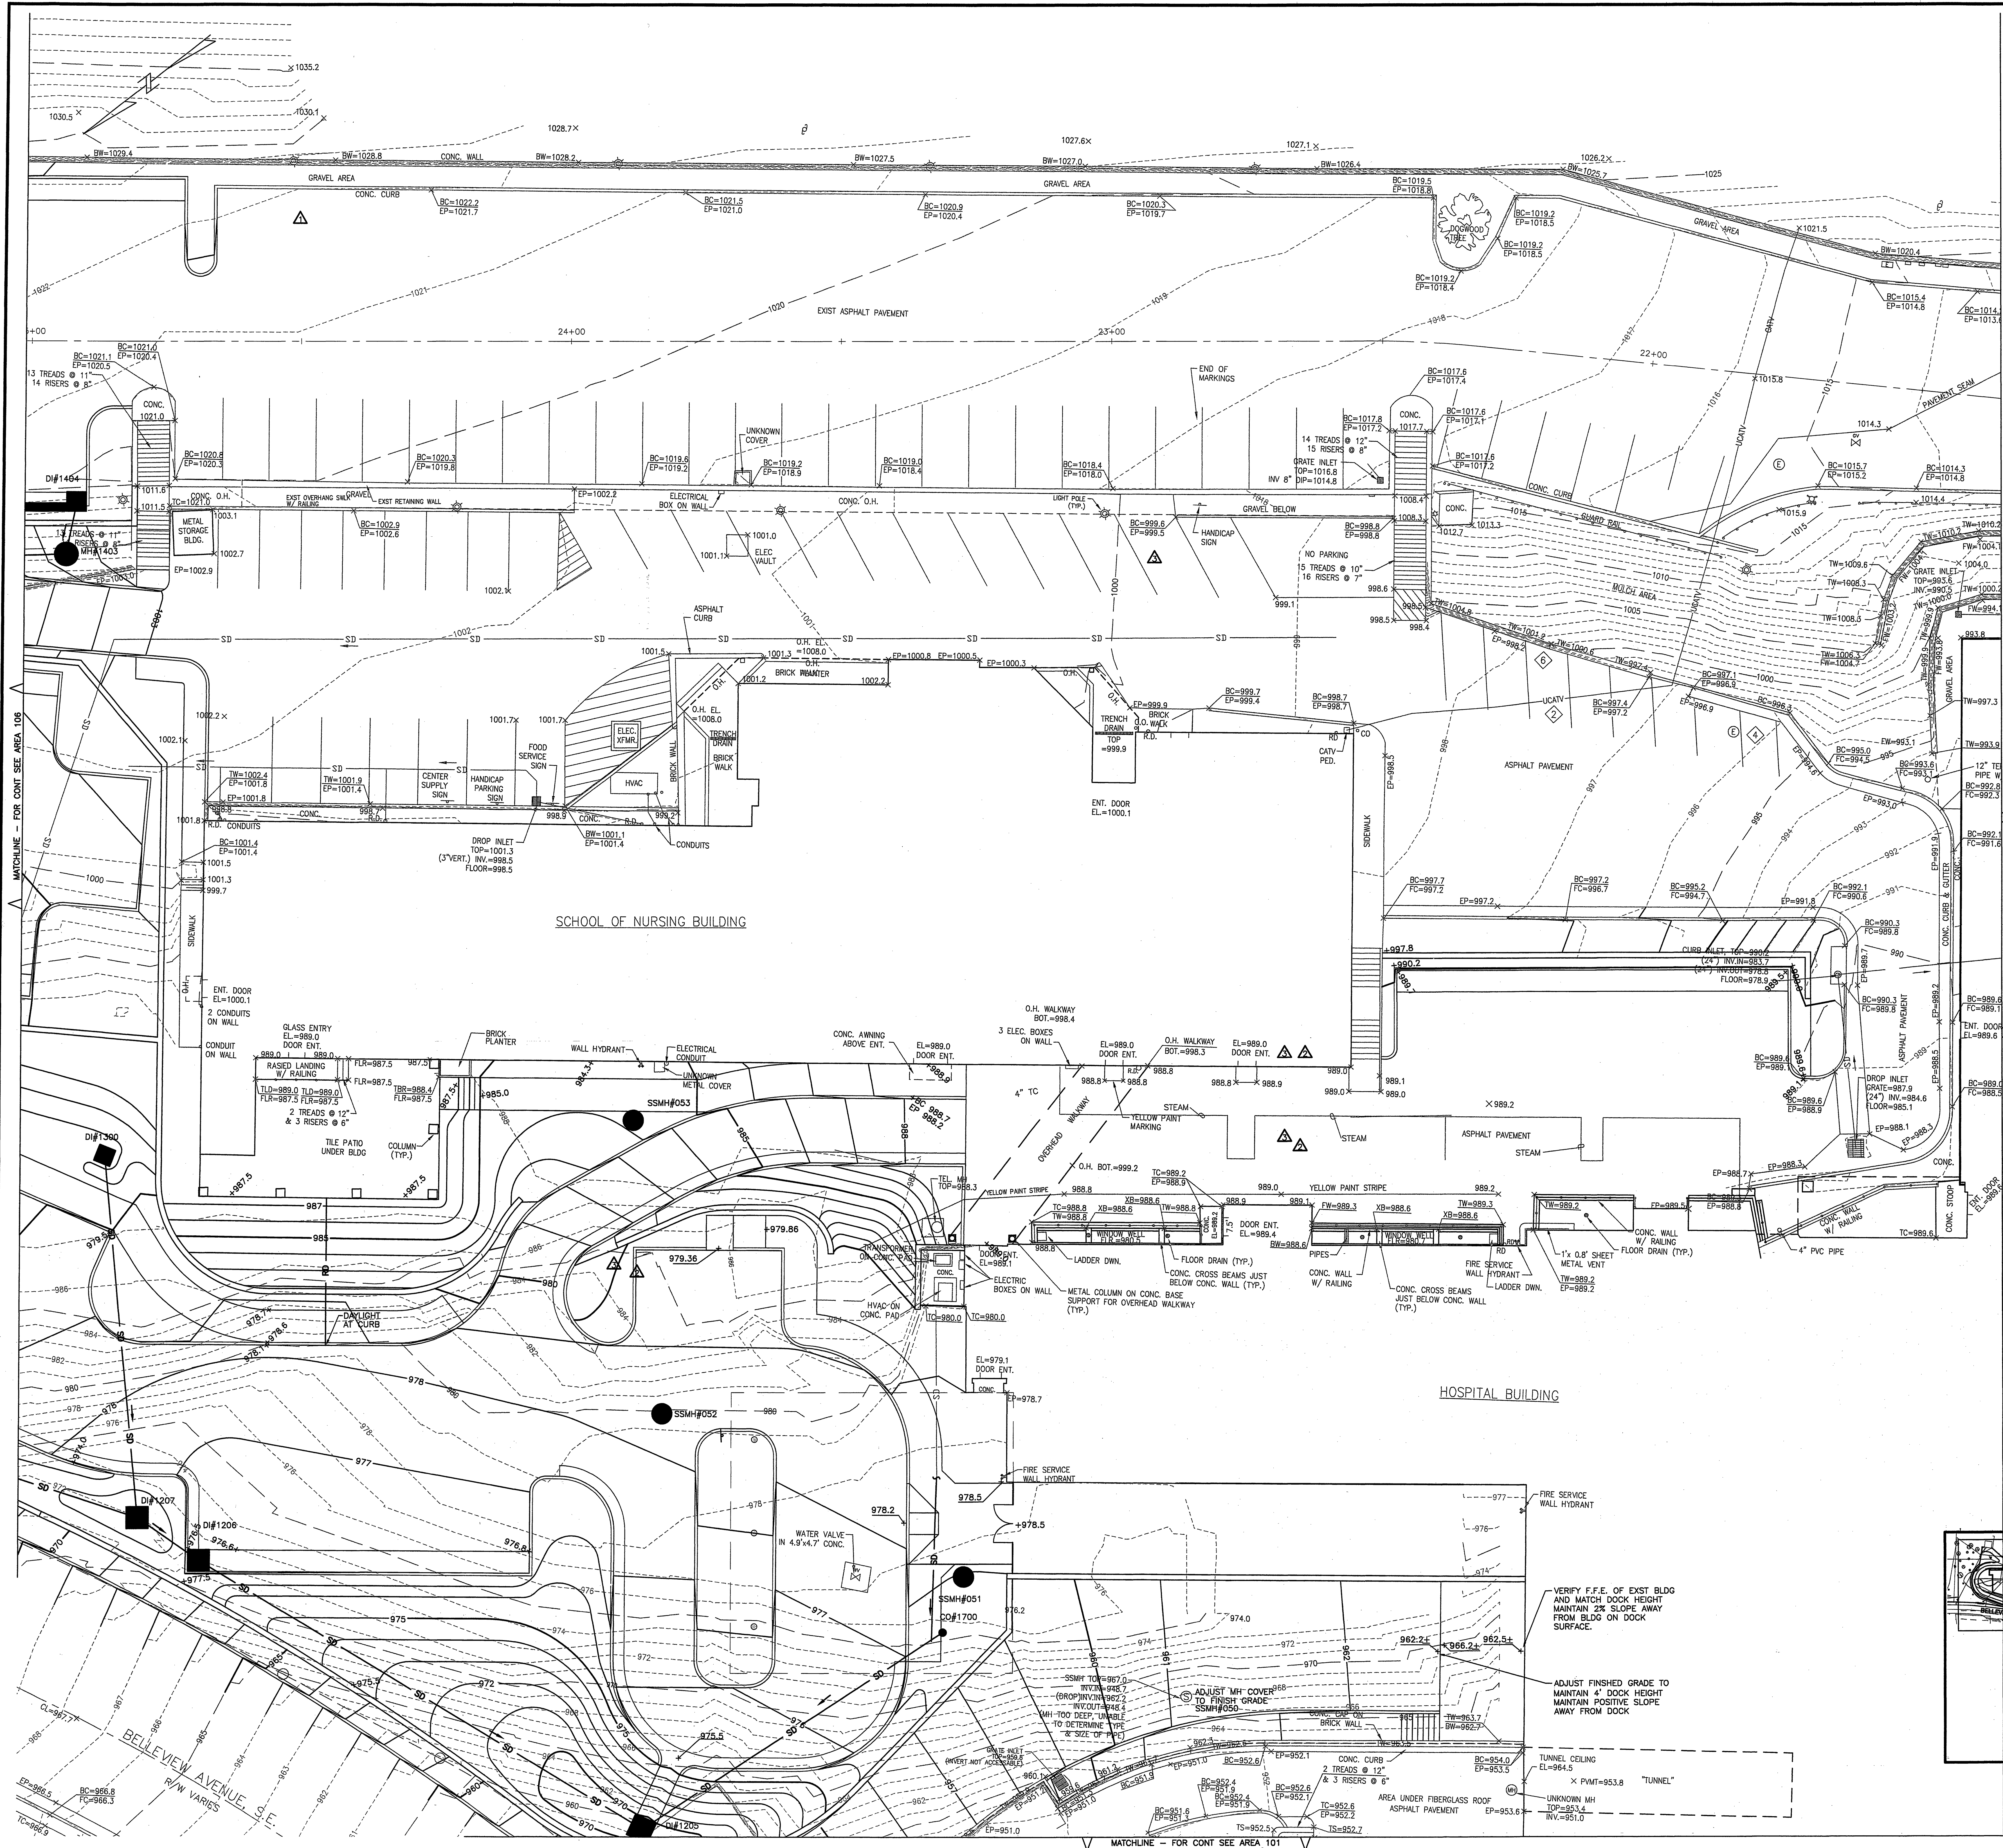


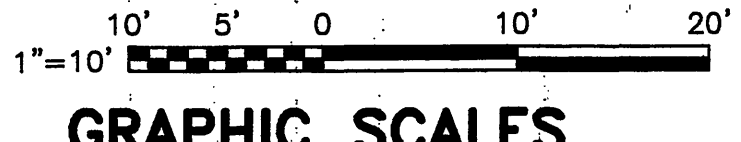

THE MAJORITY OF THIS SHEET HAS BEEN
REVISED FOR THE PHASE II REVISION 2
SUBMITTAL DATED JUNE 24, 2005.

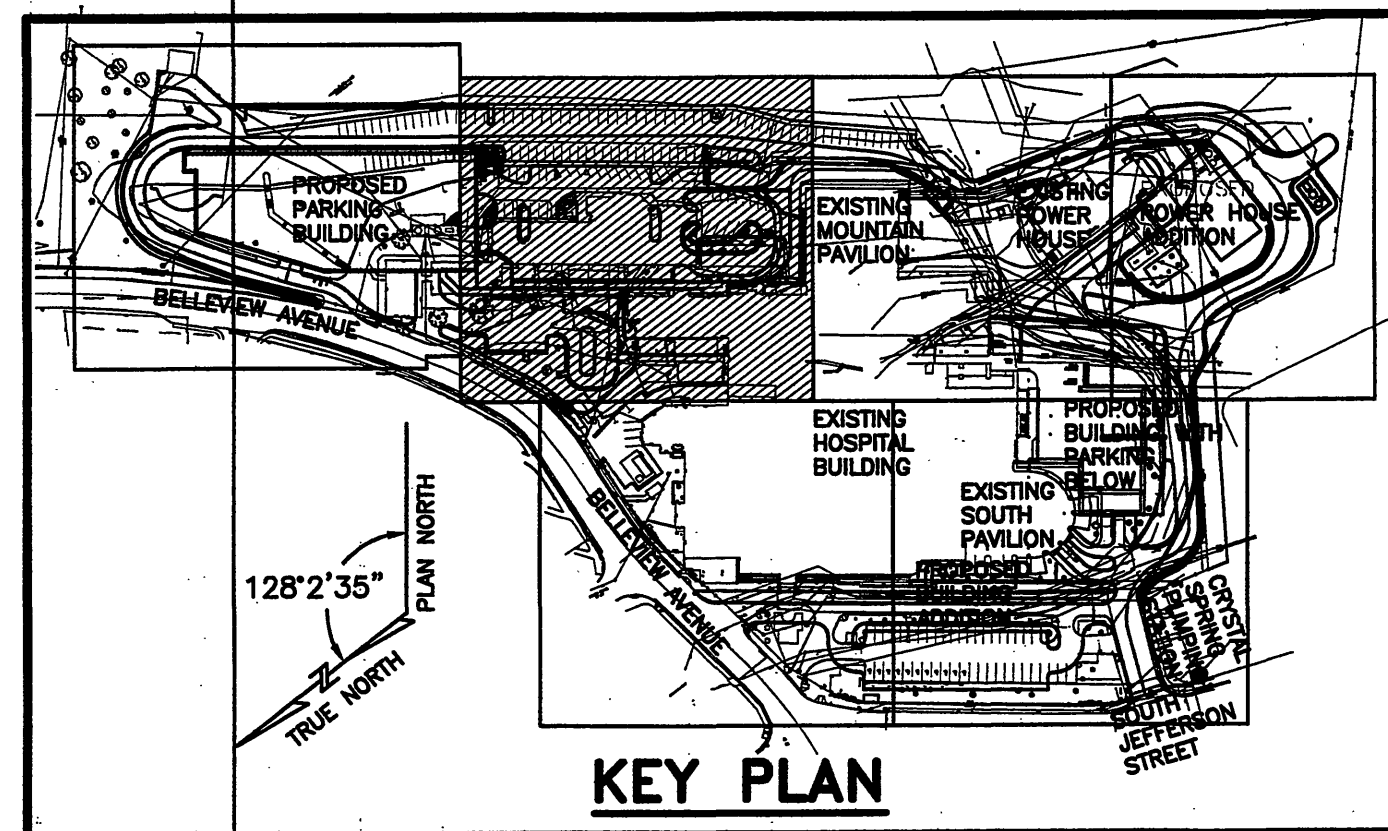

CONSULTANT

Carilion
Health System

CNC CONSOLIDATION HOSPITAL
CARLION ROANOKE MEMORIAL HOSPITAL
ROANOKE, VIRGINIA

HSM

ARCHITECTS ENGINEERS PLANNERS

HAYES, SEAY, MATERN & MATERN, INC.
1315 FARMINGTON ROAD
FARMINGTON, CT 06030
(860) 657-3100
WWW.HSM.COM

REV	DATE	DESCRIPTION	BY	CHK
1	10/04/04	VALUE ENGINEERING	BC	BC
2	12/03/04	PHASE II PERIODIC SUBMITTAL	BC	BC
3	2/7/05	OWNER REQUEST - INCLUDES SIF#1 - SIF#15	BC	BC
4	7/19/05	OWNER REQUESTS	BC	BC
5	06/24/05	OWNER REQUESTS	BC	BC
6	07/25/05	SIF#5 REUSED PHASE II SITE	BC	BC

COMA NO: 400444
ISSUE DATE: JUL 09, 2004
DESIGNED BY: MDD
DRAWN BY: MDD
CHECKED BY: MLC
SUBMITTED BY: BC

© HAYES, SEAY, MATERN & MATERN, INC., 2005. ALL RIGHTS RESERVED.

CIVIL

**GRADING & DRAINAGE
PLAN**

CG105