

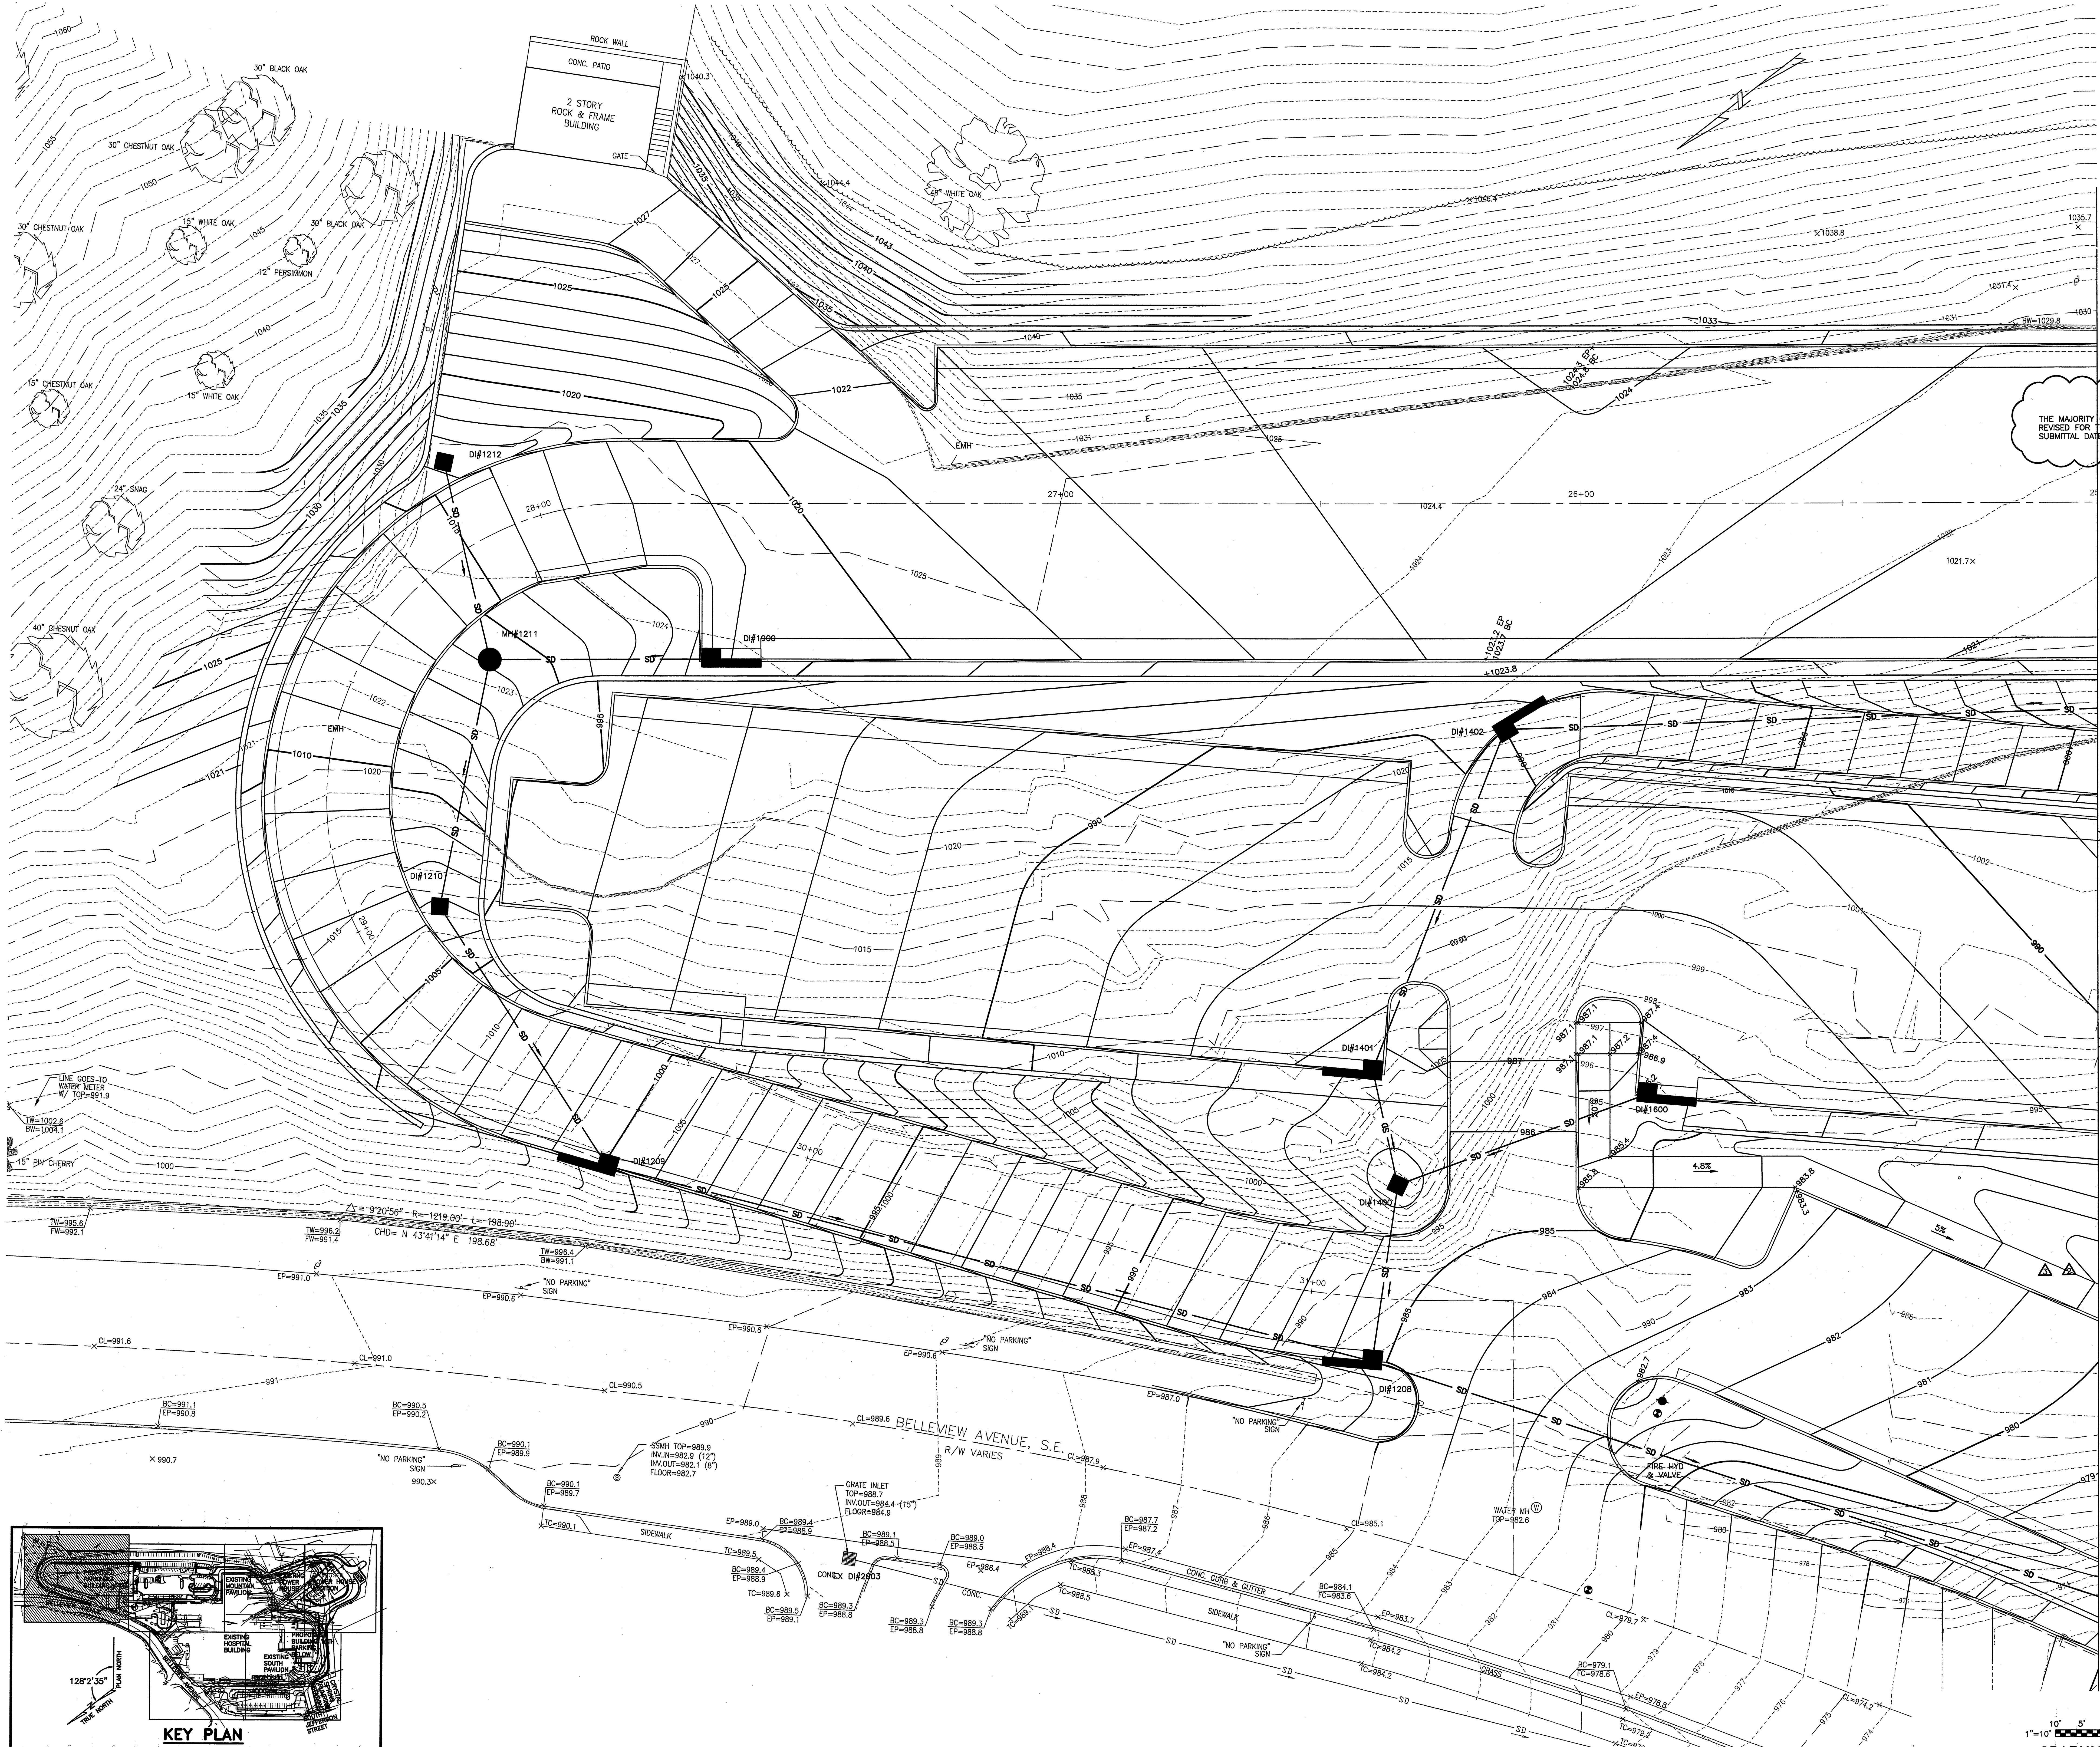


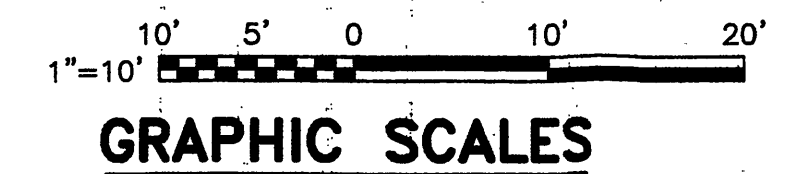

THE MAJORITY OF THIS SHEET HAS BEEN REVISED FOR THE PHASE II REVISION 2 SUBMITTAL DATED JUNE 24, 2005.

WATCHLINE - FOR CONT SEE AREA 105

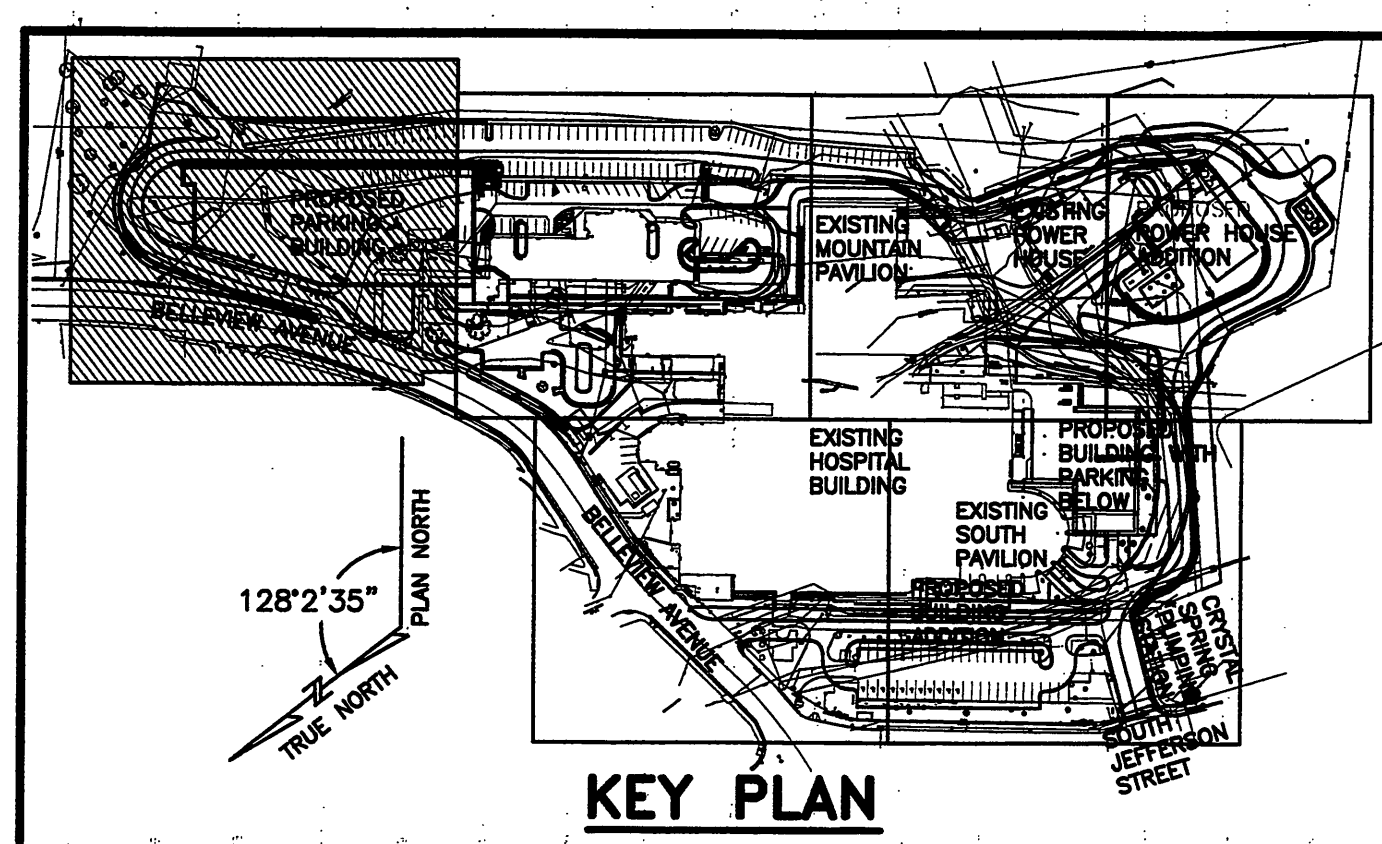

SCALES

CONSULTANT

in-k

HELMUTH, OBATA + KASSABAUM, INC.
10000 Old Dominion Blvd., Suite 200
Falls Church, VA 22041-3000
Tel: 703/271-8800
Fax: 703/271-8801
www.hok.com

CARLION
Health System

CMC CONSOLIDATION
ROANOKE MEMORIAL HOSPITAL

ROANOKE, VIRGINIA

HSM

ENGINEERS PLANNERS

ARCHITECTS

HAYES, SEAY, WATERN & MATERN, INC.
10000 Old Dominion Blvd., Suite 200
Falls Church, VA 22041-3000
Tel: 703/271-8800
Fax: 703/271-8801
www.hsm.com

REV	DATE	DESCRIPTION
1	10/11/04	VALUE ENGINEERING
2	12/03/04	PHASE I APPROVAL SUBMITTAL
3	2/14/05	CITY APPROVED - INCLUDES SH#15
4	04/29/05	OWNER REVISIONS
5	05/24/05	SH#15 REVISED PHASE II SITE
6	07/25/05	SH#15 REVISED PHASE II SITE

© HAYES, SEAY, WATERN & MATERN, INC., 2005. ALL RIGHTS RESERVED.

CIVIL

GRADING & DRAINAGE PLAN

CG106